



LAK - 640 - 2.56

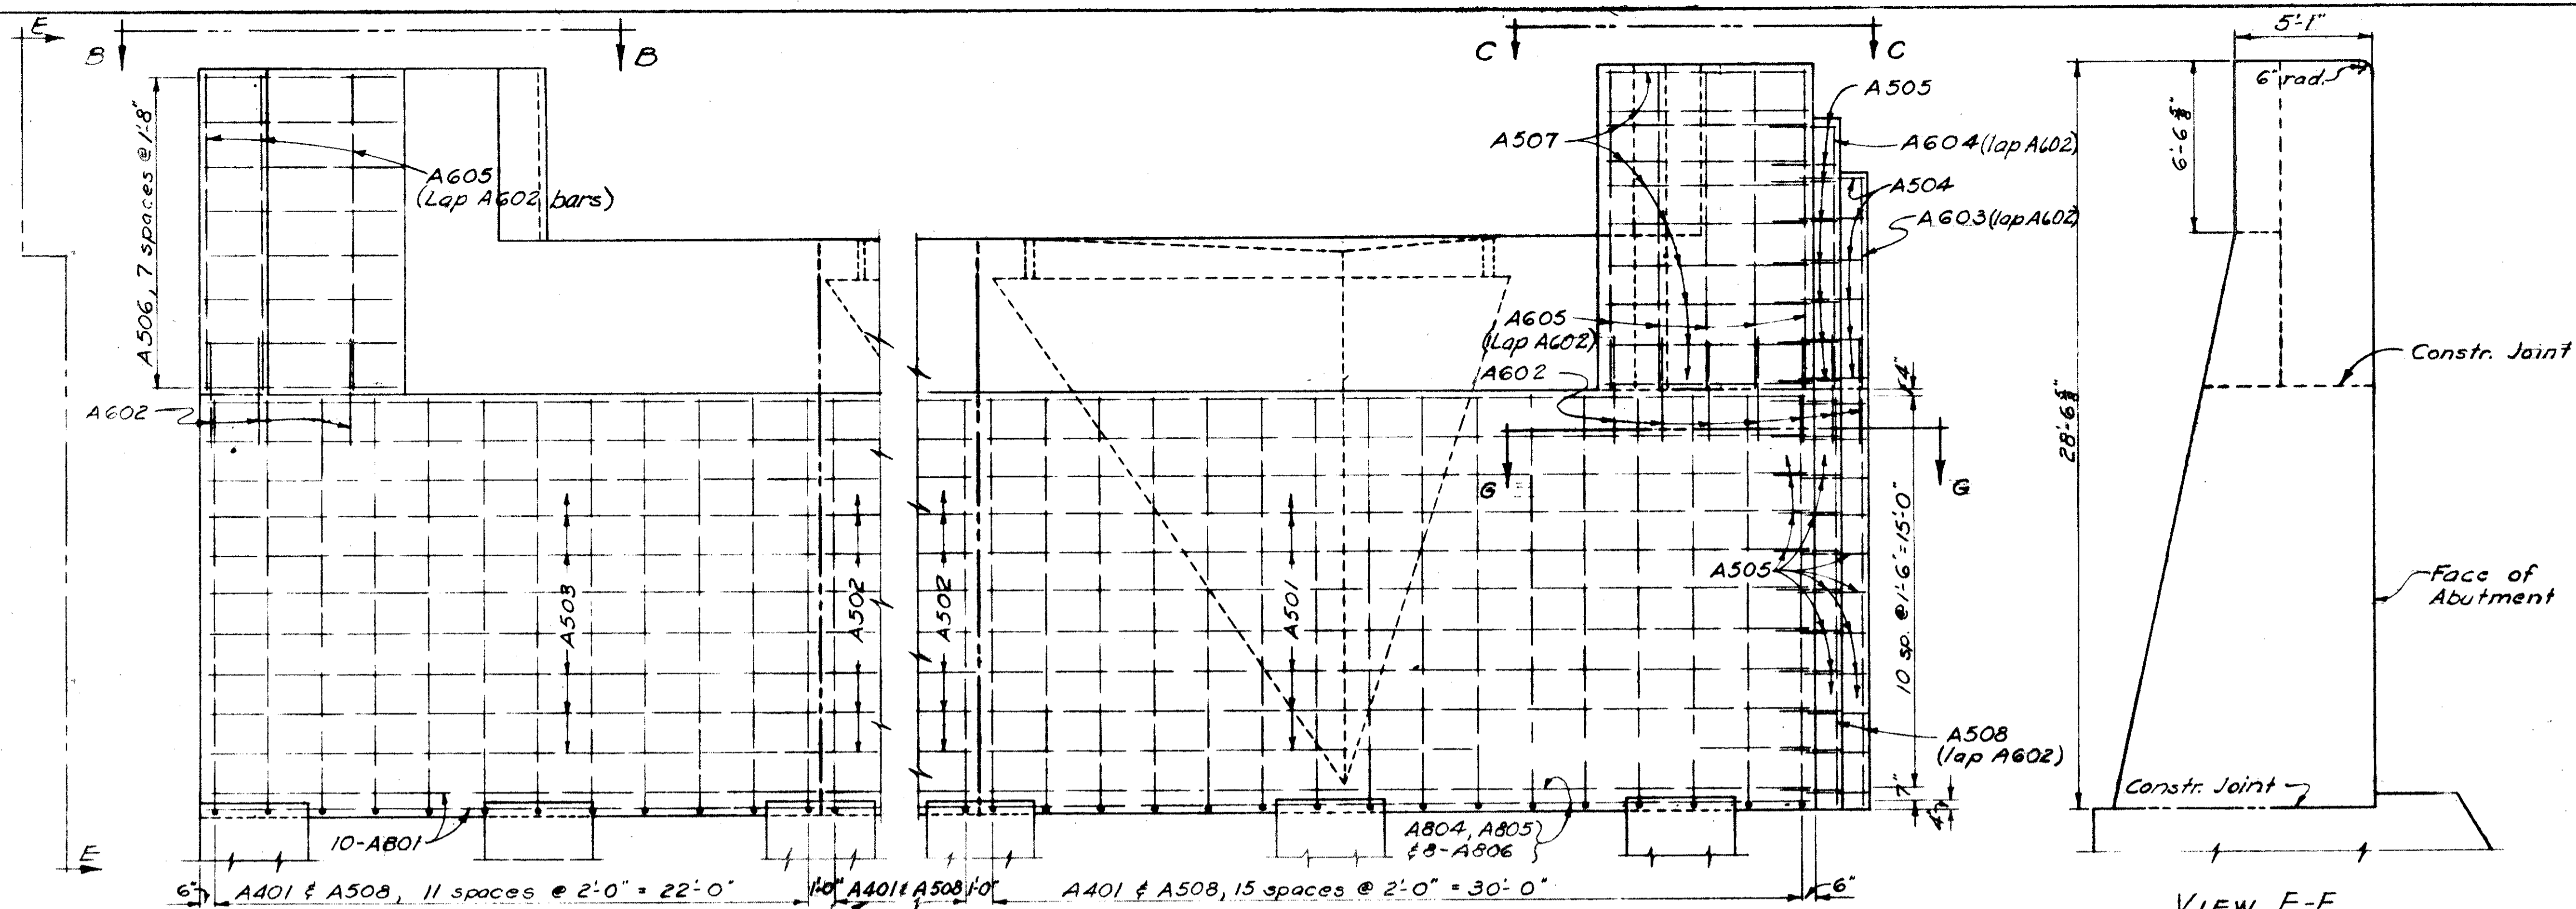


Reinforcing between expansion joints typical for both abutments. See North Abutment, Detail Sheet No. 60.


PART ELEVATION - FRONT FACE REINFORCING

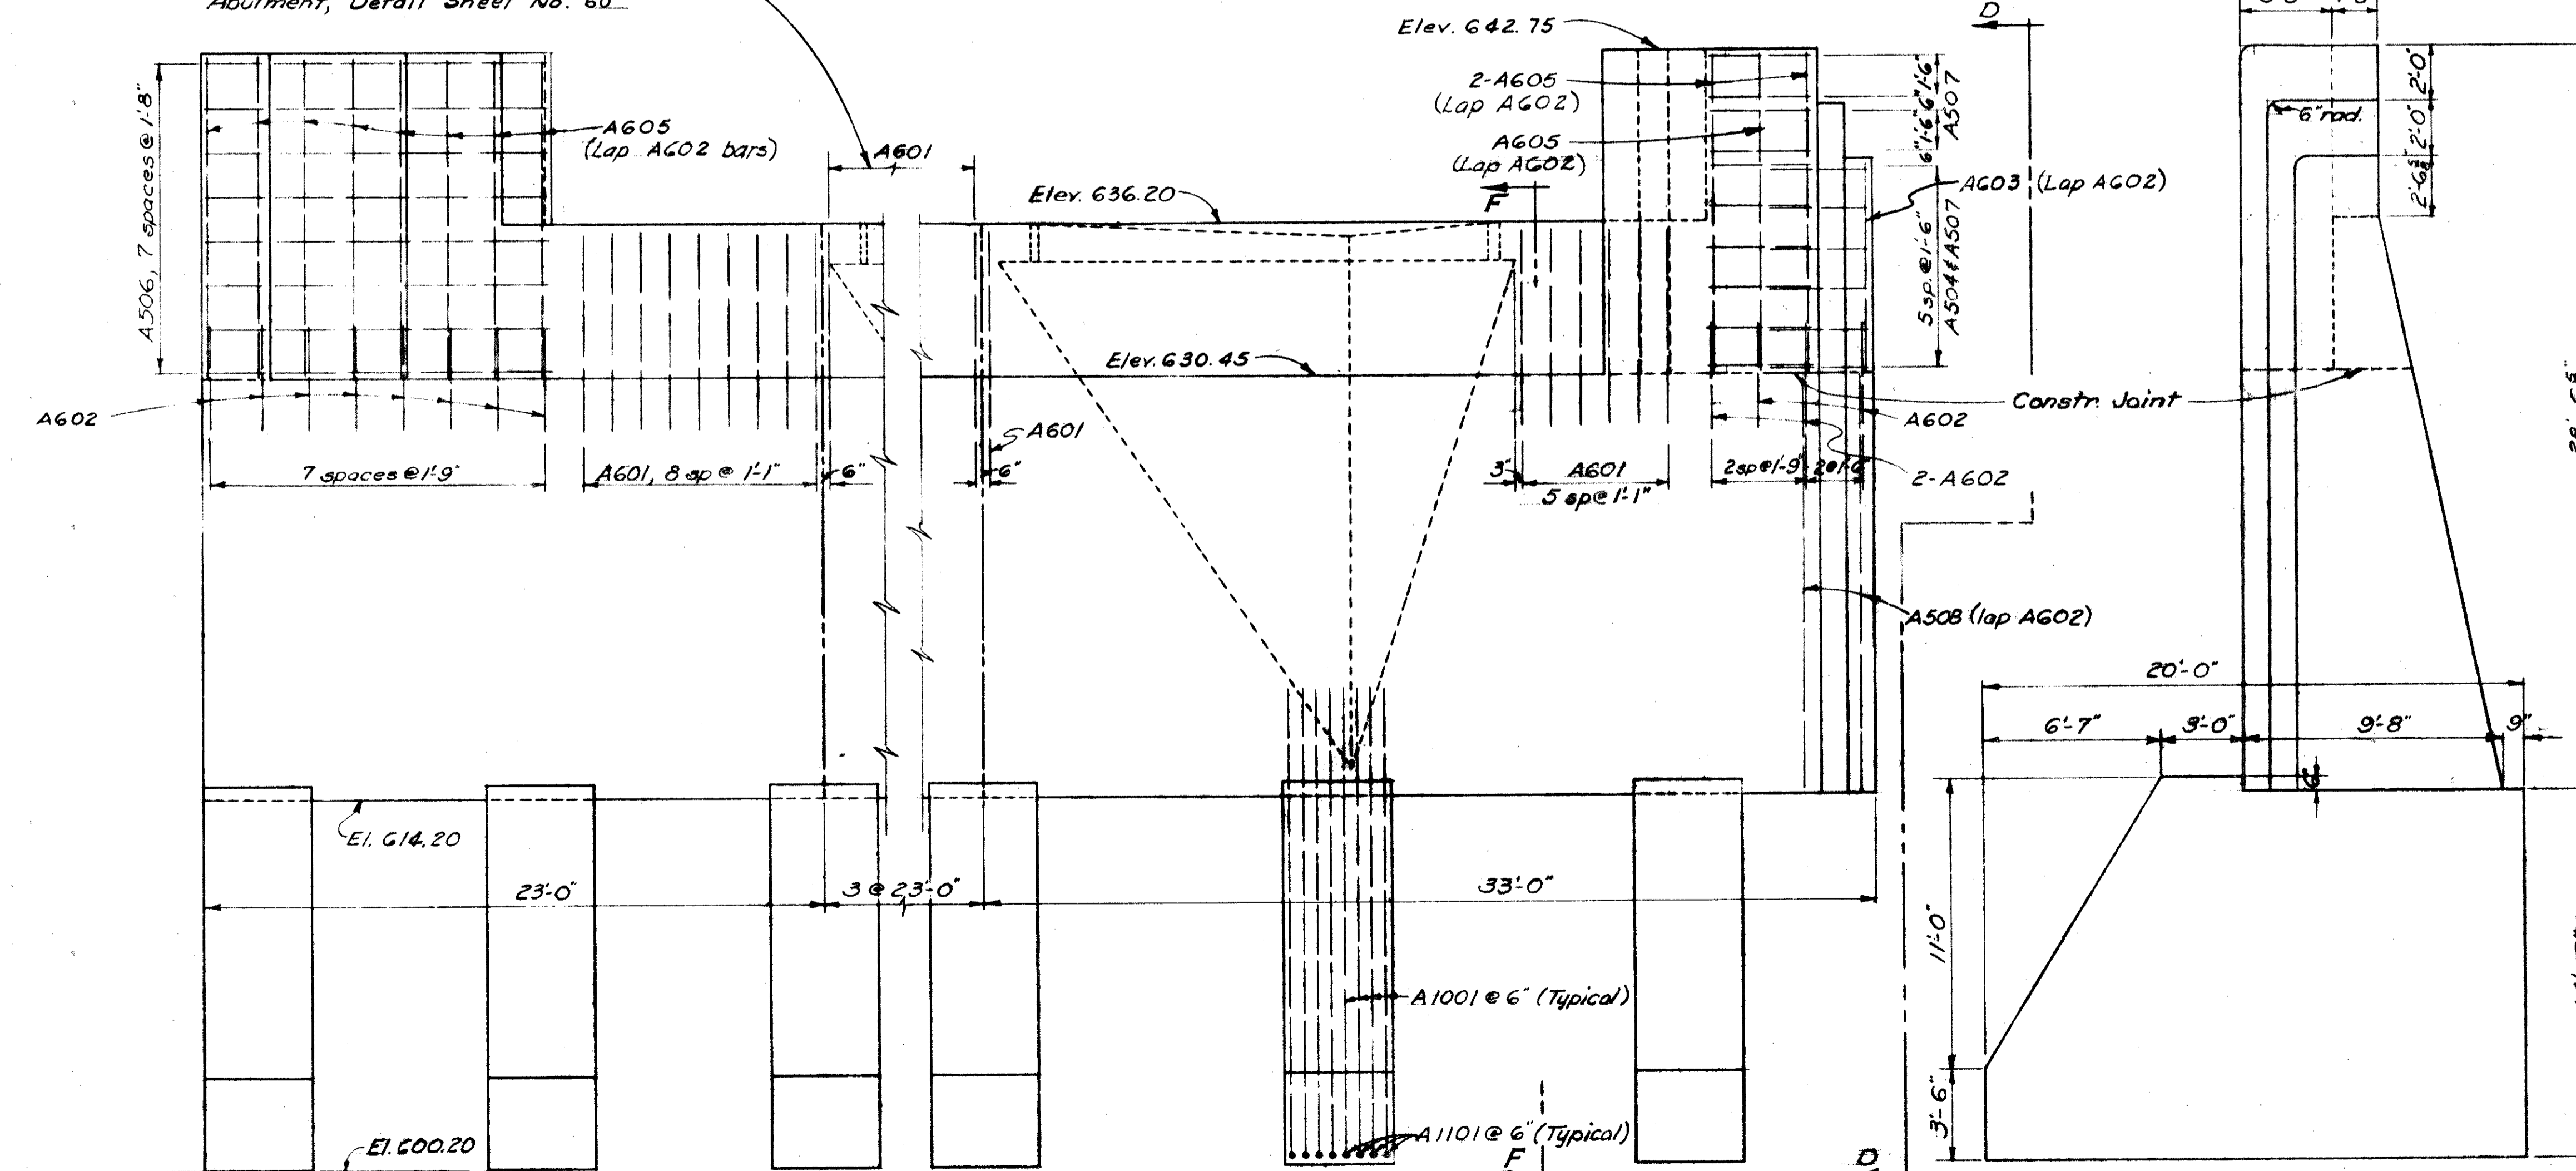

PART ELEVATION - BACK FACE REINFORCING

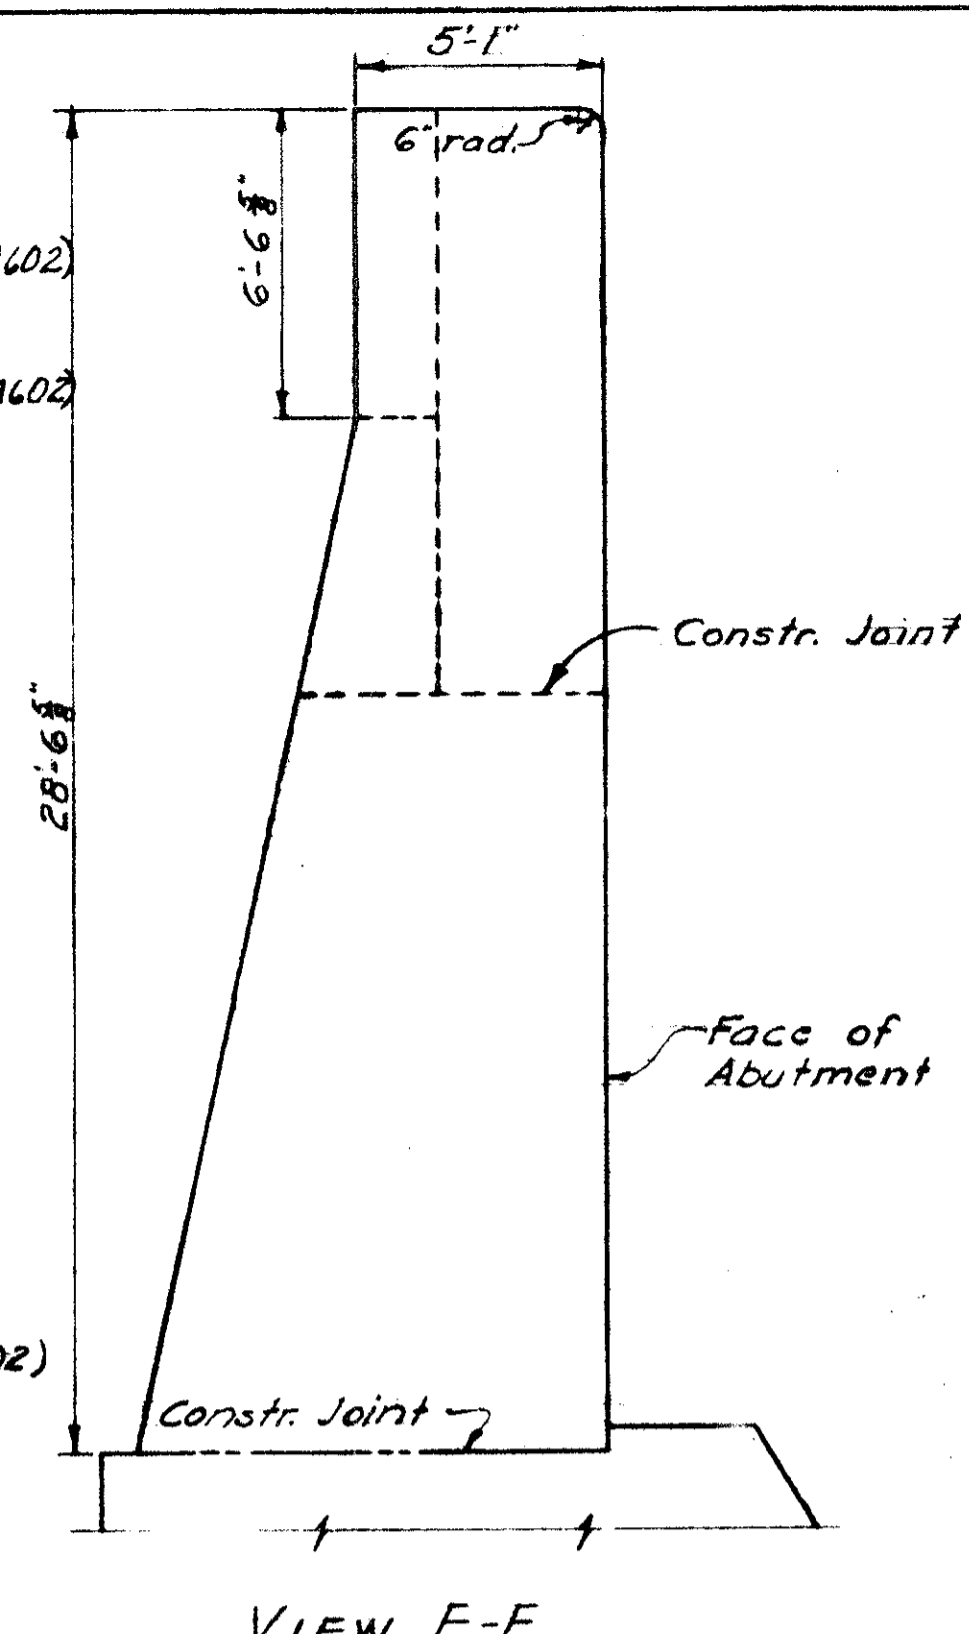


VIEW E-E

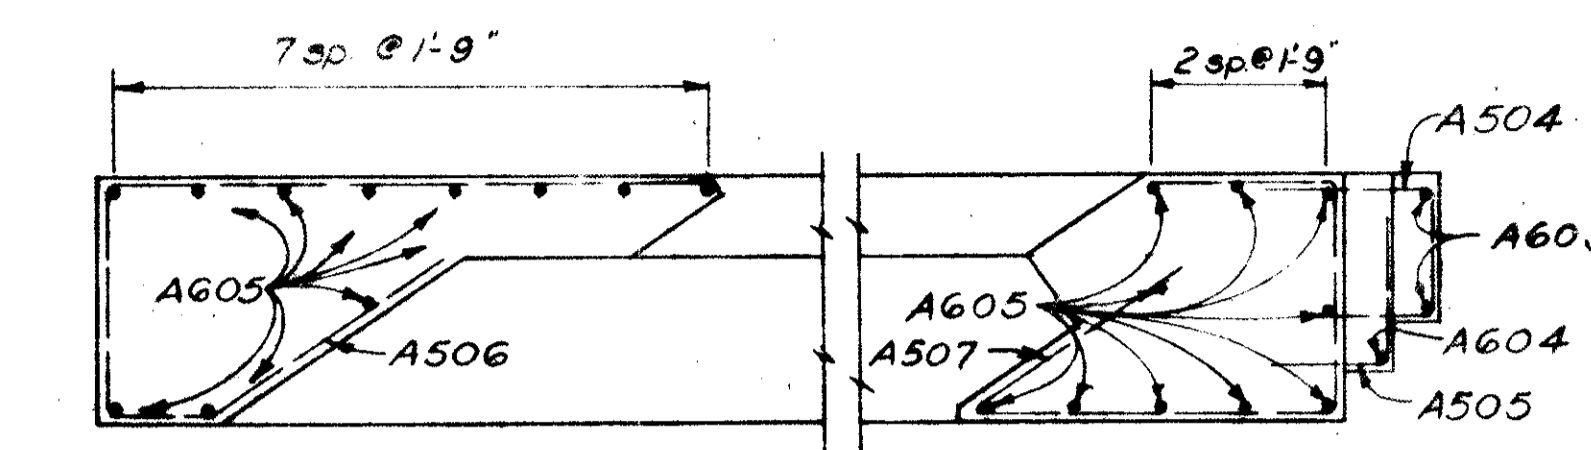


VIEW B-B


VIEW C-C

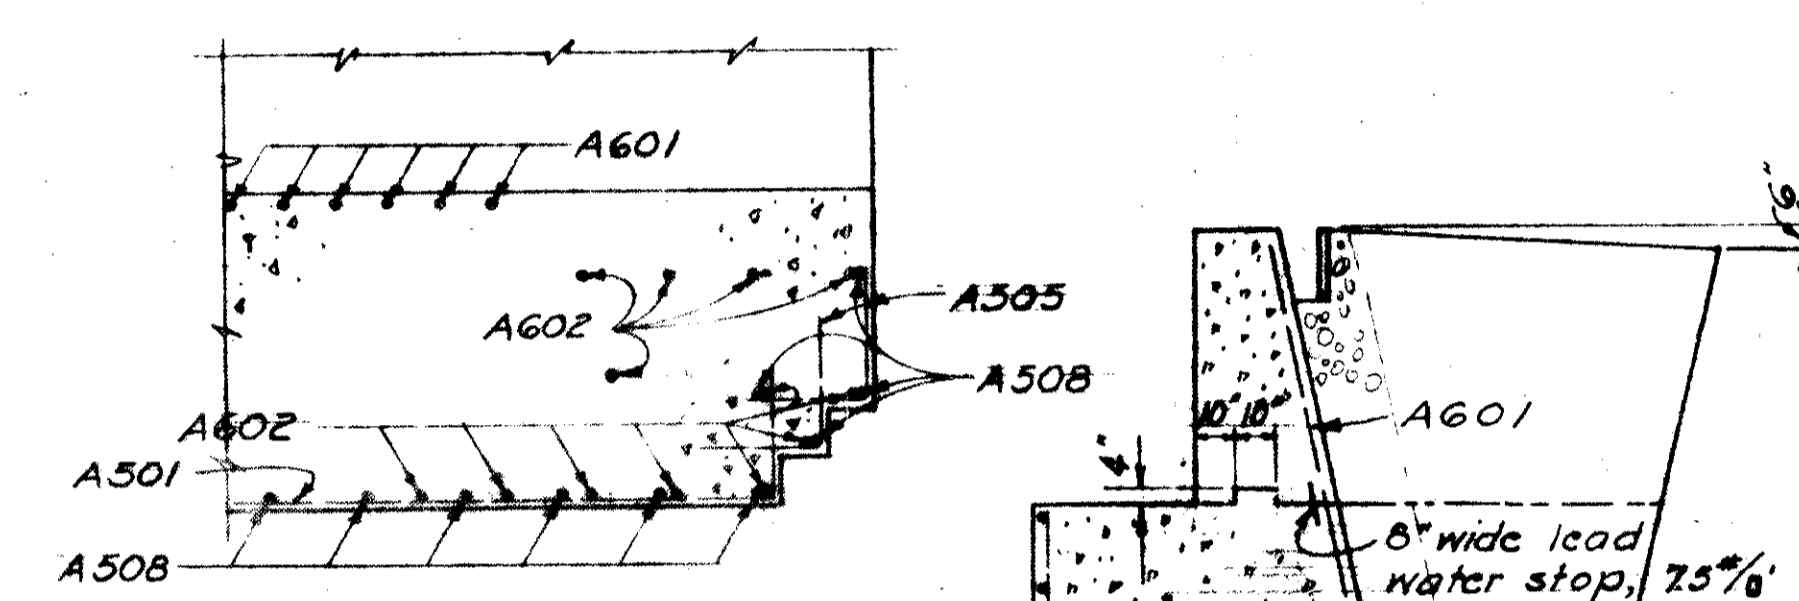

SECTION G-G

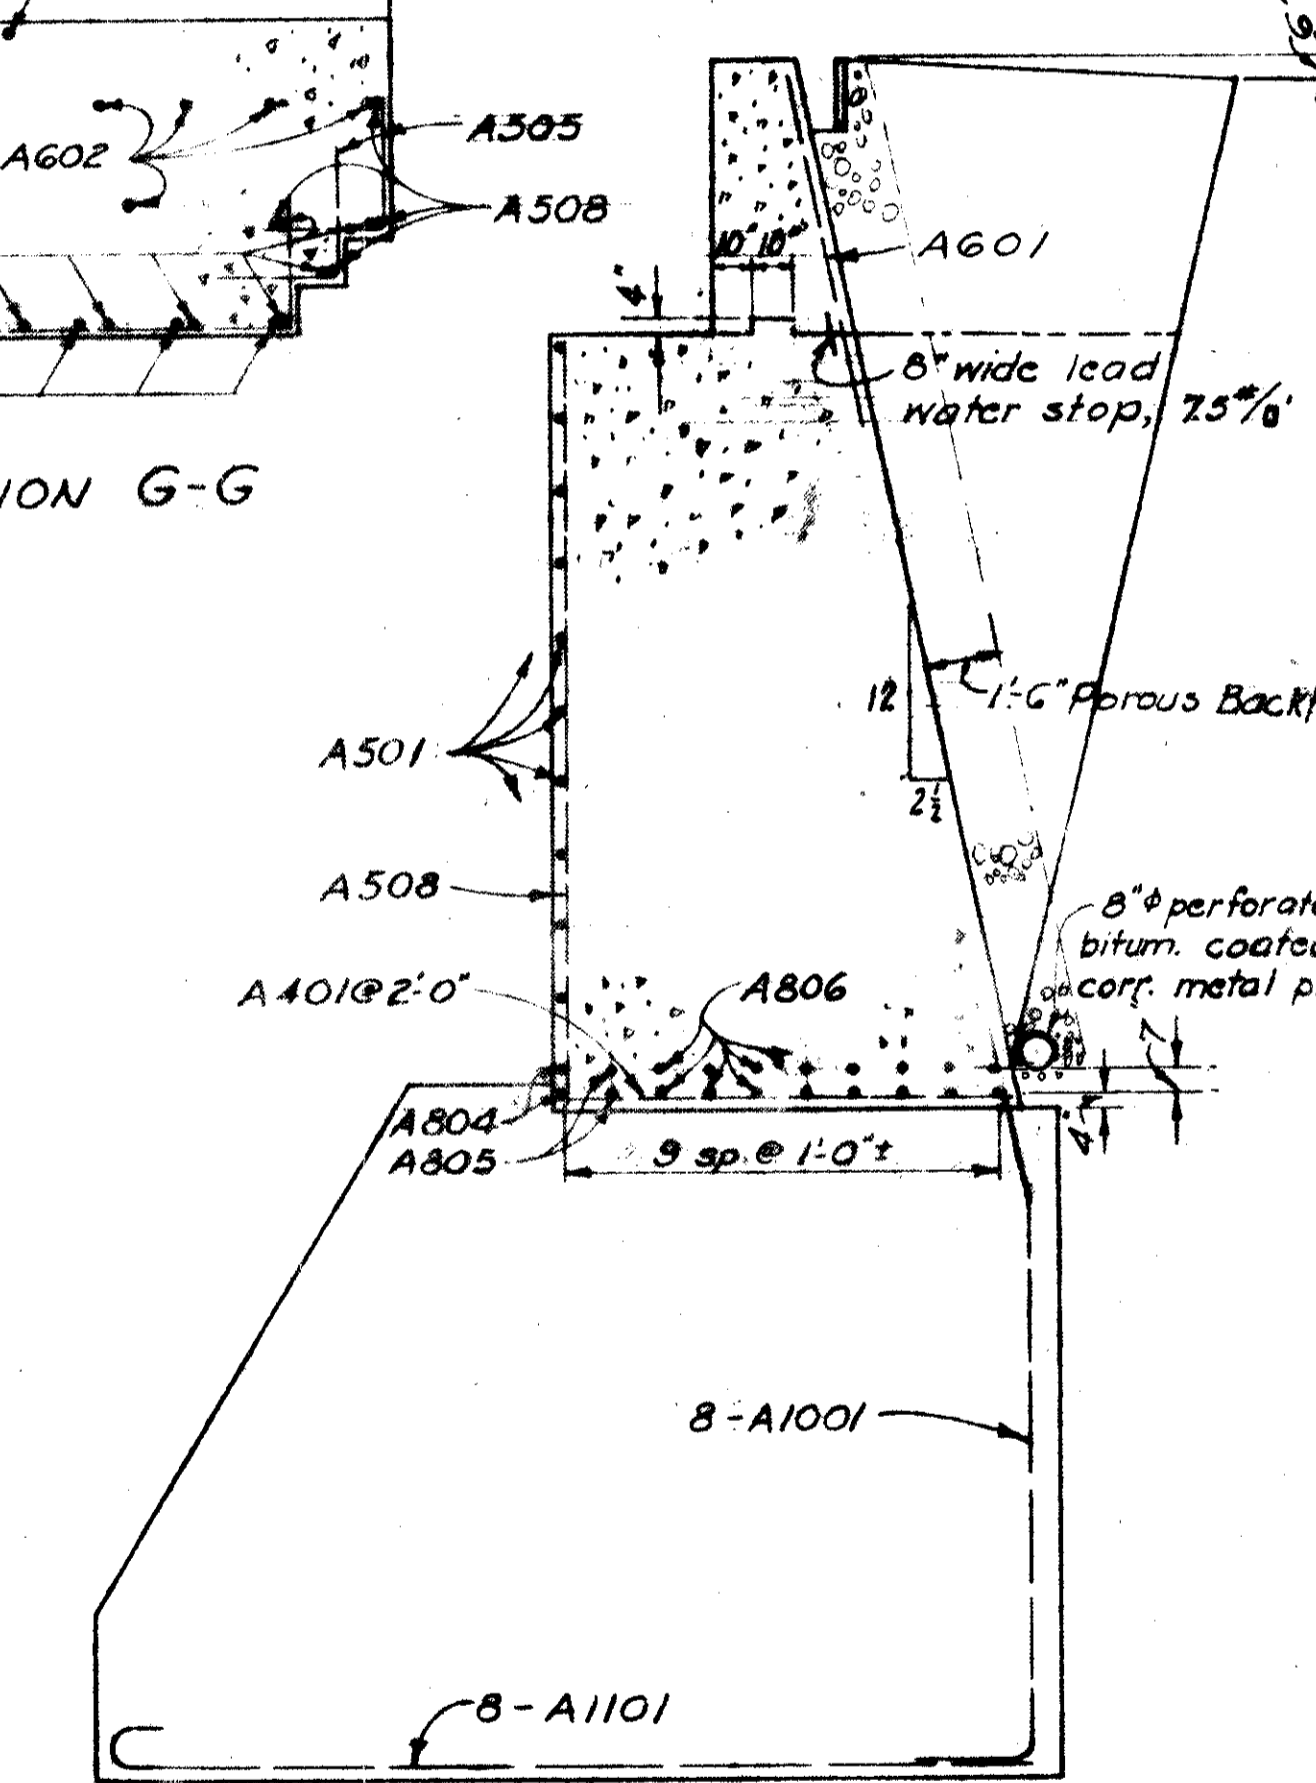

SECTION F-F

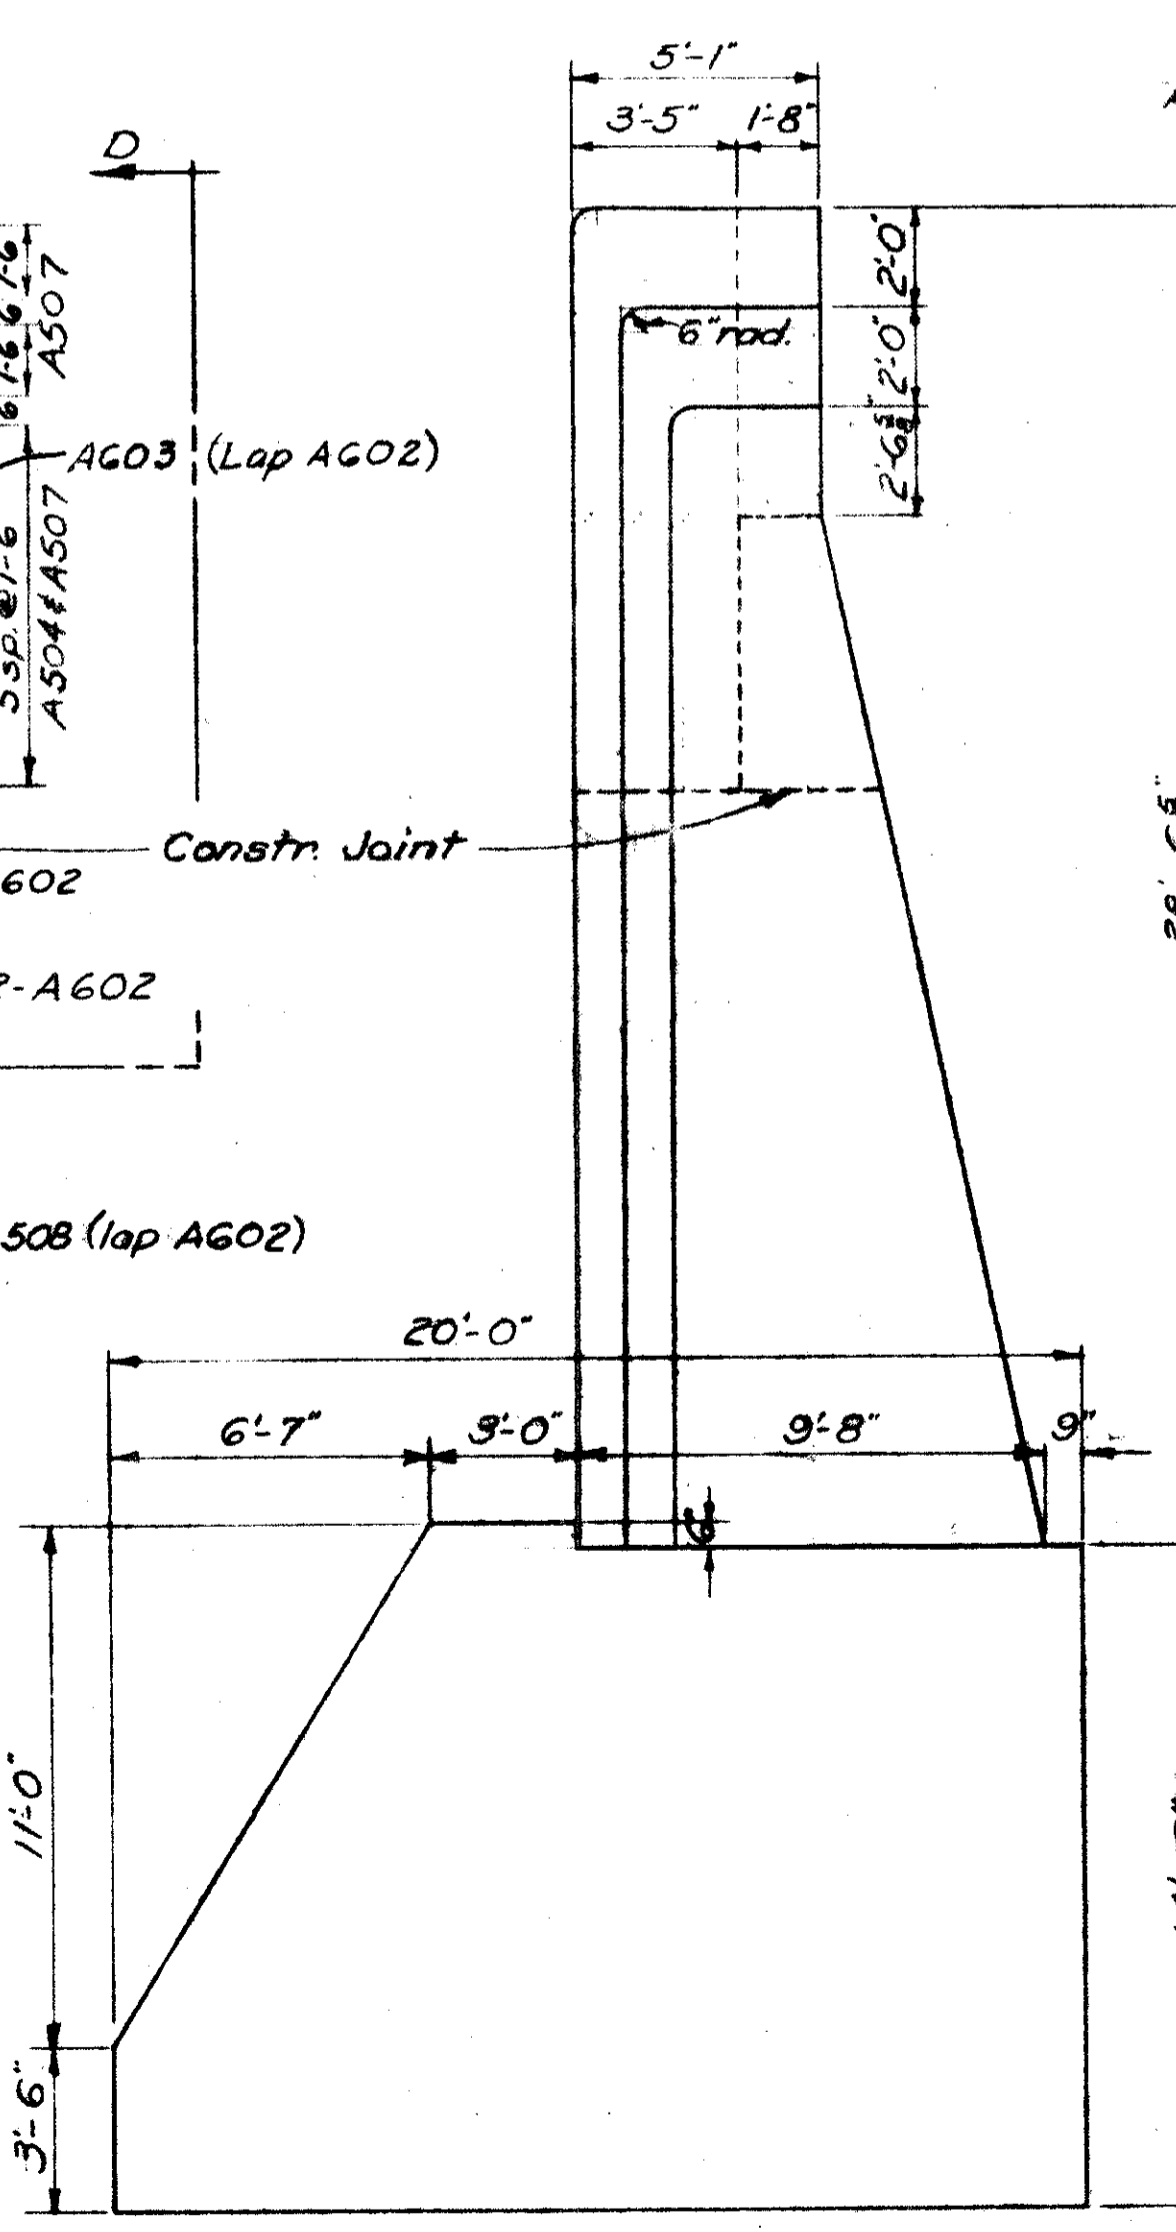

VIEW D-D

STATE OF OHIO DEPARTMENT OF HIGHWAYS DIVISION OF DESIGN AND CONSTRUCTION BUREAU OF BRIDGES					
SOUTH ABUTMENT DETAILS					
BRIDGE No. LAK - 640 - 0282 N.Y.C. RR. over SR 640					
LAKE COUNTY			STA. 149+06.60		
DESIGNED	DRAWN	TRACED	CHECKED	REVIEWED	DATE
C.P.O.	H.L.C.		J.C.H.	J.P.F.	8-3-59