

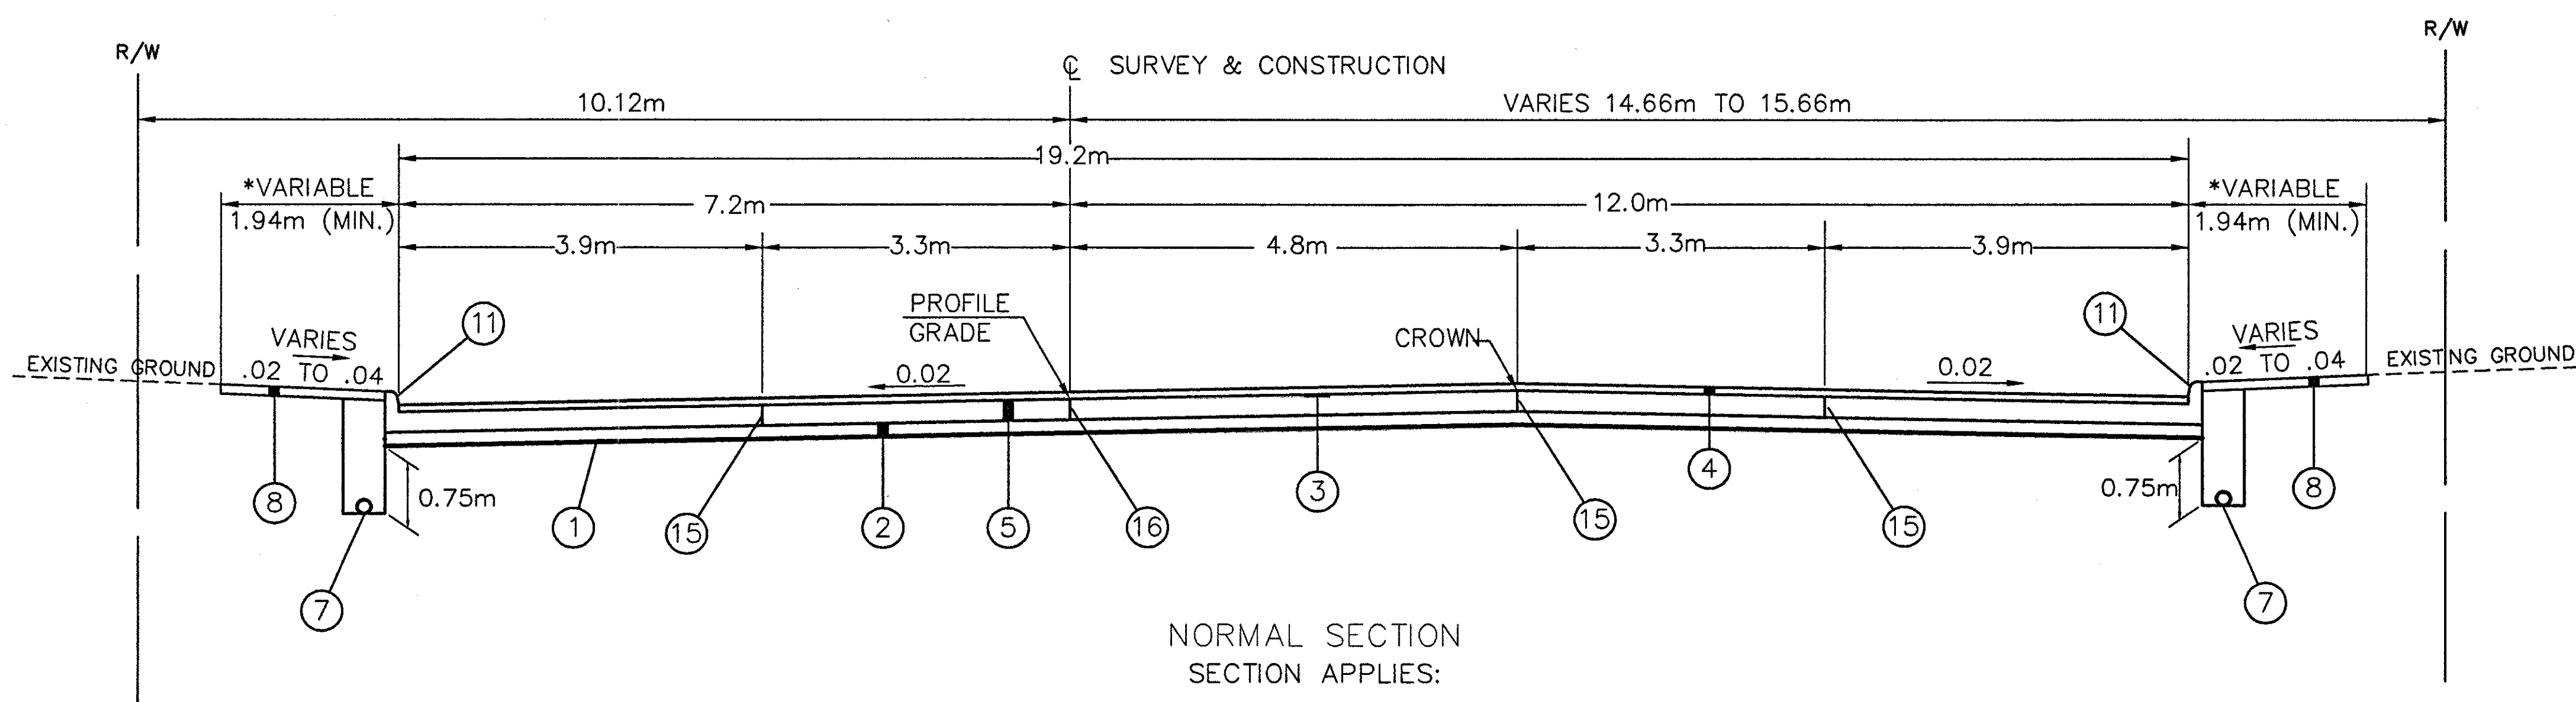


TYPE 451 VINE STREET

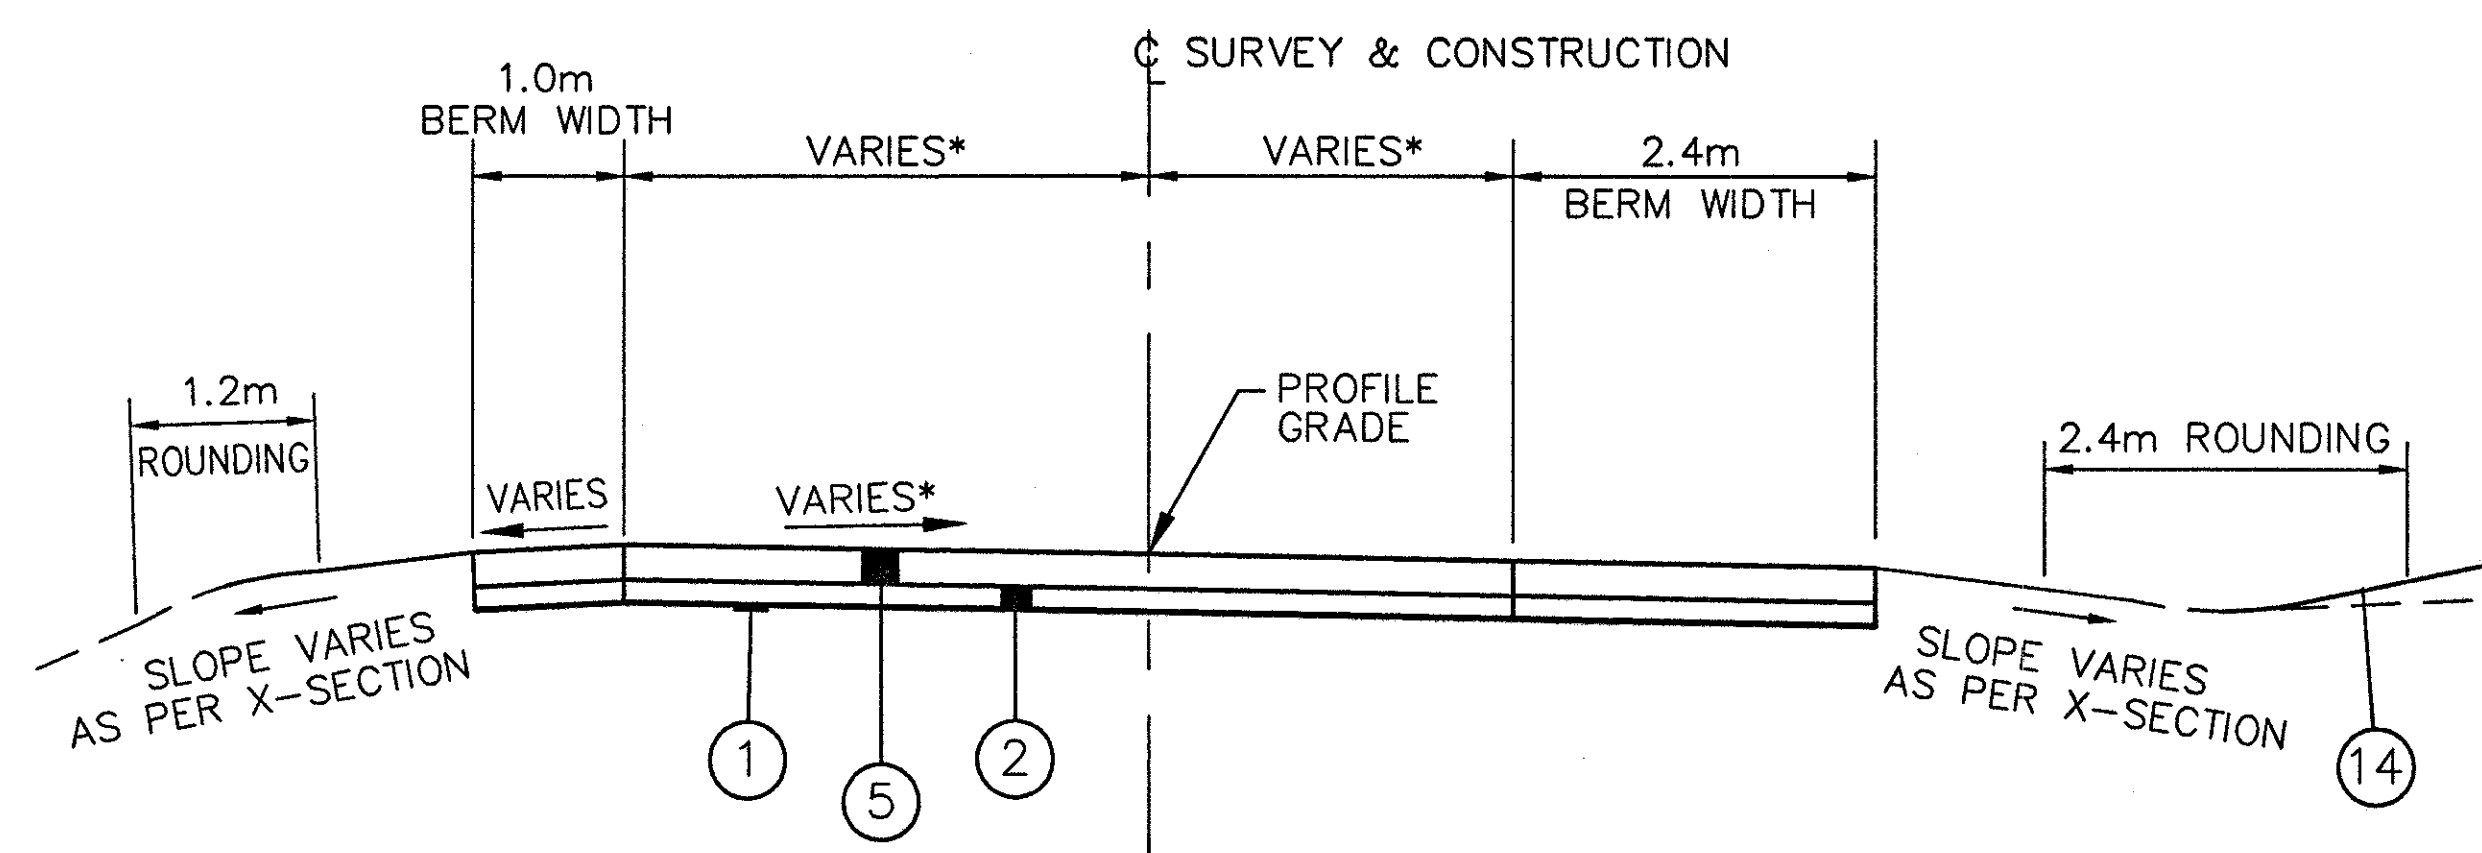

TYPE 451 S.R. 2 RAMP PAVEMENT

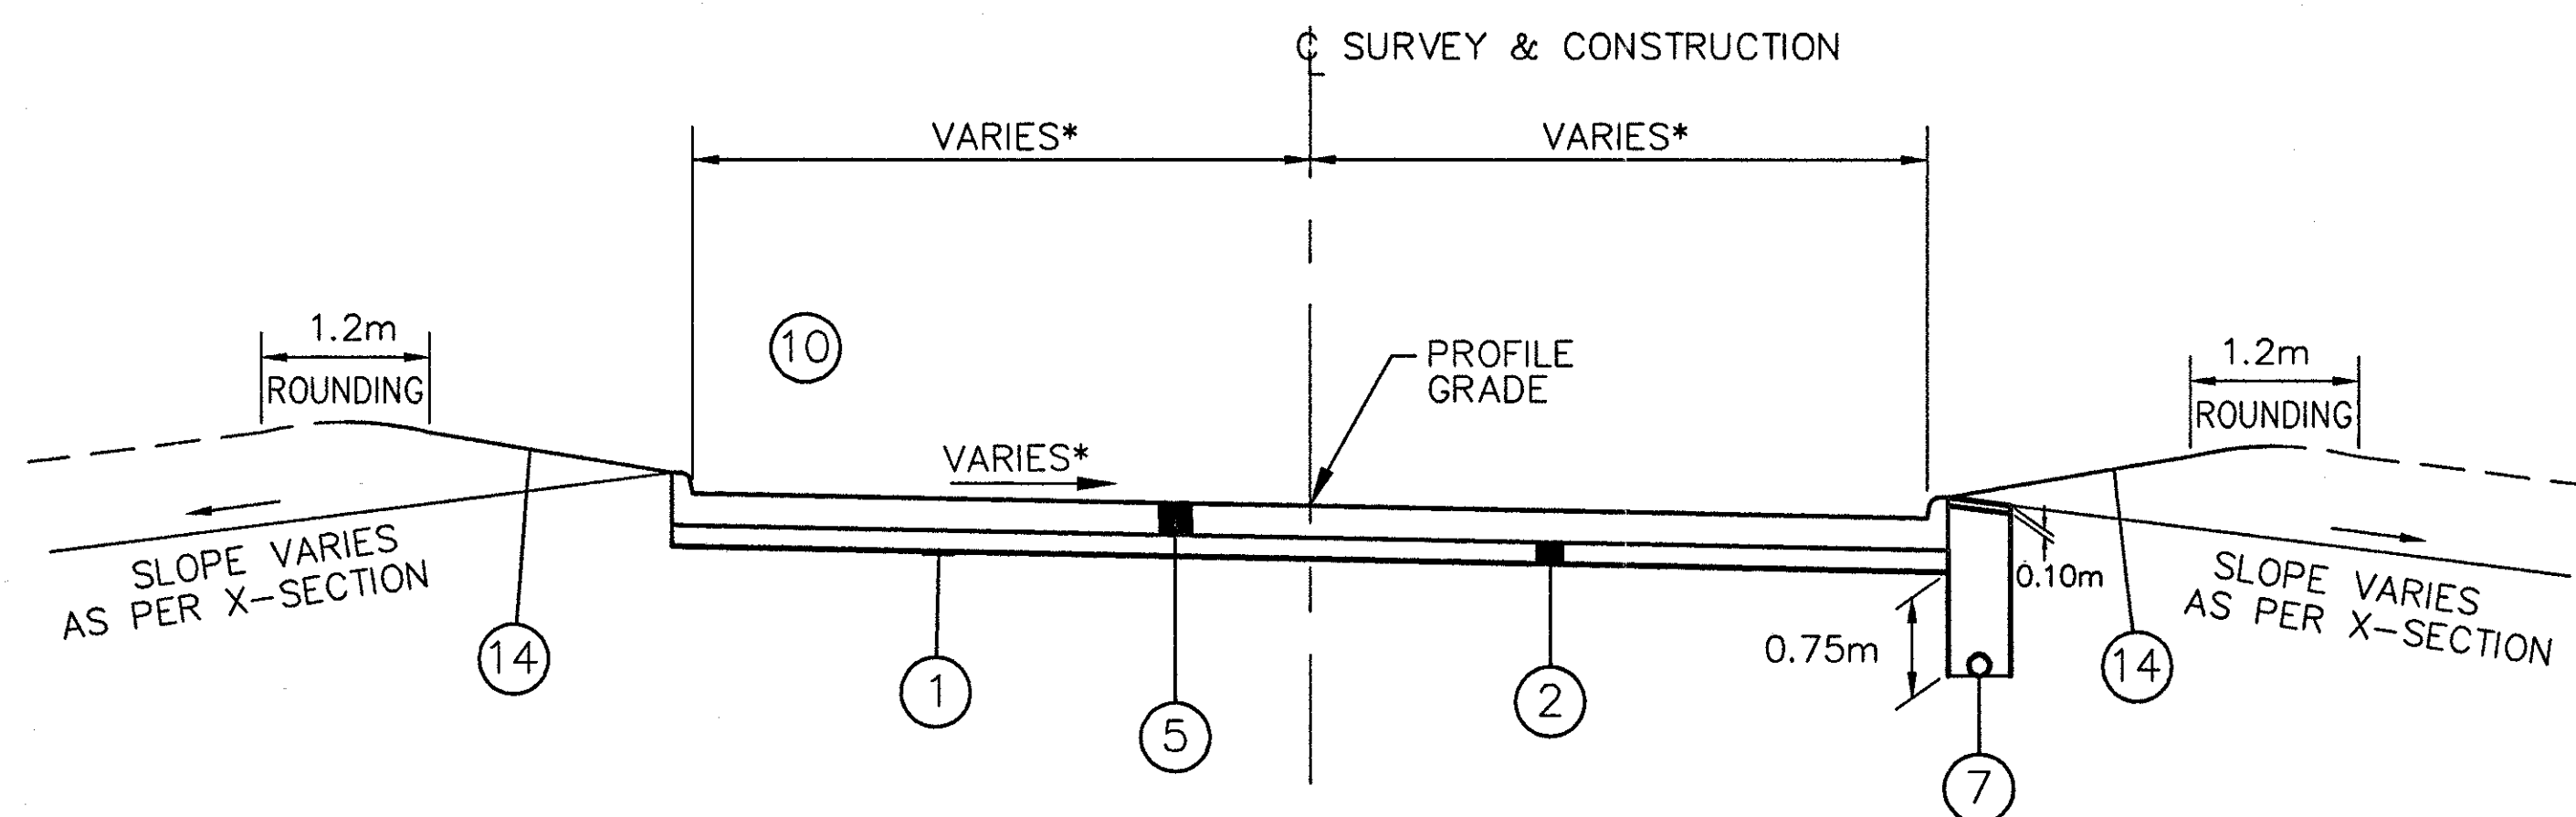

SECTION APPLIES:

RAMP #9	STA. 0+217.56 TO STA. 0+259.25
RAMP #10	STA. 0+170.00 TO STA. 0+206.97
RAMP #11	STA. 0+279.95 TO STA. 0+326.99
RAMP #12	STA. 0+339.22 TO STA. 0+366.30
RAMP #13	STA. 0+100.00 TO STA. 0+139.55
RAMP #14	STA. 0+175.50 TO STA. 0+218.22
RAMP #15	STA. 0+401.50 TO STA. 0+440.66

*SEE EXTRA AREA FOR ACTUAL PAVEMENT GRADING
FOR LEGEND, SEE SHEET NO. 3

CALCULATED
CHECKED

TYPICAL SECTION 5+361.11 TO 5+381.80
TYPICAL SECTION STATE ROUTE 2 RAMP

LAK-640-3.444