


VINE STREET

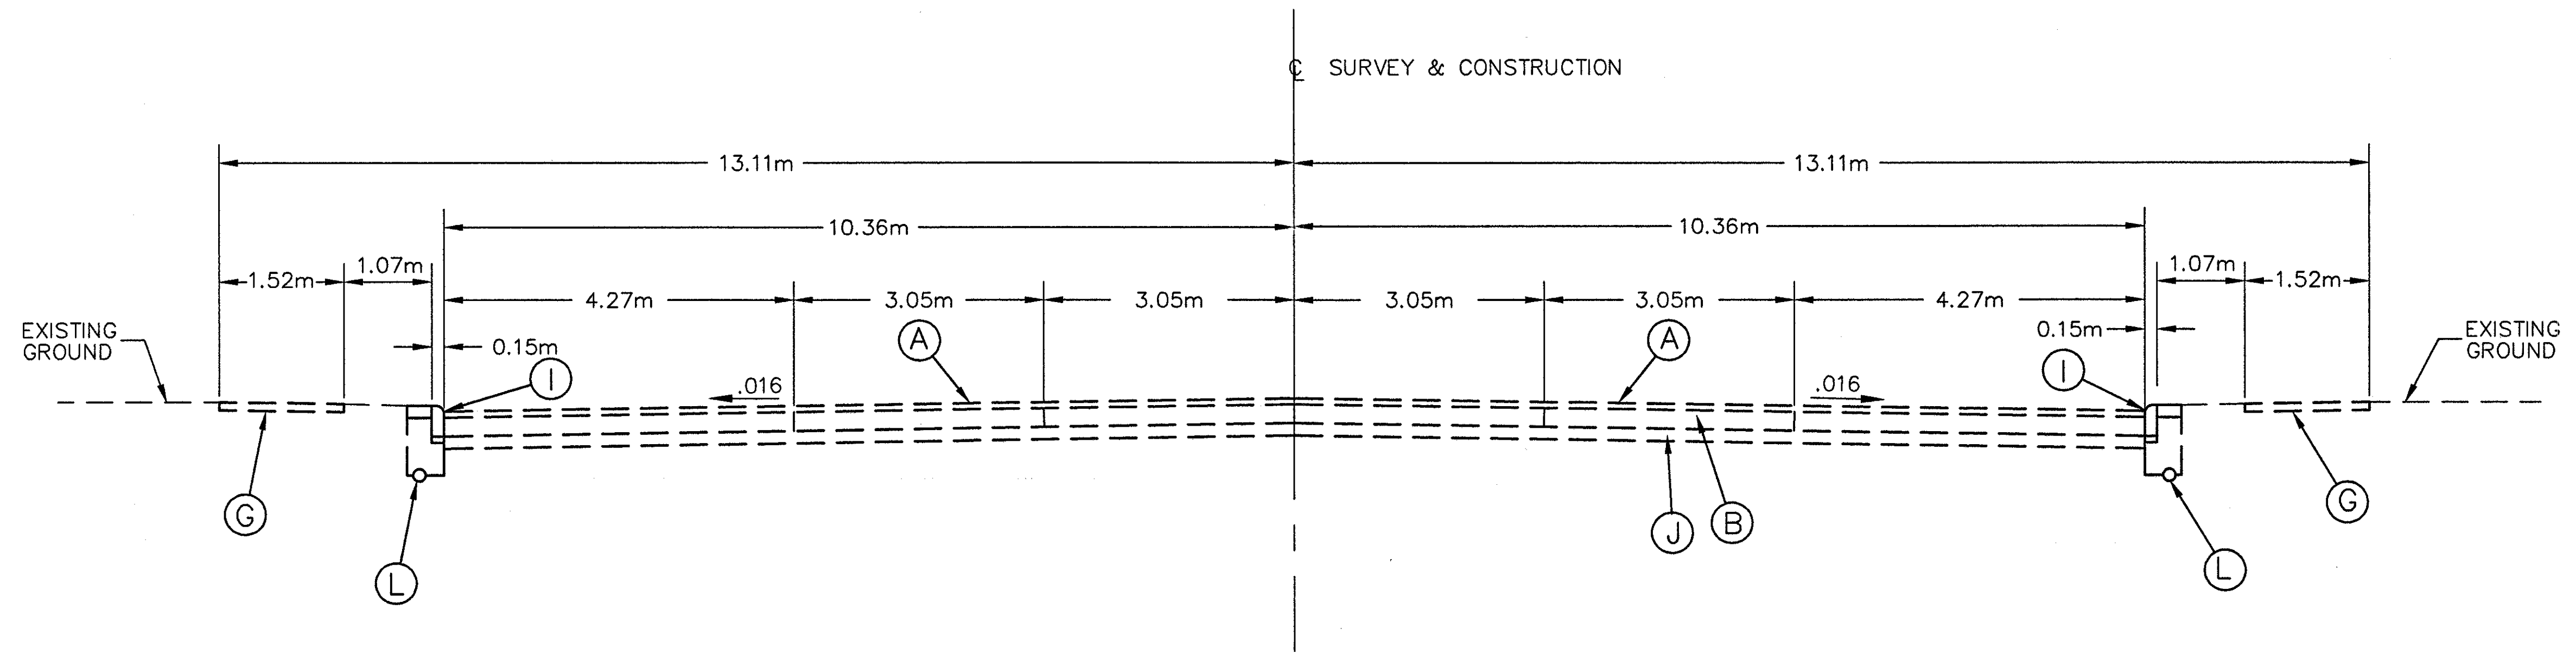

EXISTING SECTION

STA 4+146.83 TO STA 4+201.91

SEE PLAN SHEETS FROM STA 4+114.81 TO 4+146.83
 FOR ACTUAL LAYOUT: FROM STA 4+201.91 TO 4+240.84
 FOR LEGEND, SEE SHEET NO. 13

CALCULATED
 CHECKED

EXISTING TYPICAL SECTION

LAK-640-3.444

14
 214