


SEQUENCE OF CONSTRUCTION – SECTION 3 PHASE 2


STA. 4+877 TO STA. 5+381.8

- THE CONTRACTOR SHALL PREPARE THE COMPLETED EAST BOUND LANES OF STATE ROUTE 640 (VINE ST.) FOR SINGLE LANE, TWO WAY TRAFFIC IN ACCORDANCE WITH THIS PLAN. ALL TRAFFIC WORK NOT OTHERWISE NOTED SHALL CONFORM TO THE OHIO MANUAL OF UNIFORM TRAFFIC CONTROL DEVICES.
- TWO WAY TRAFFIC SHALL BE MAINTAINED ON THE SOUTH SIDE OF STATE ROUTE 640 (VINE ST.).
- THE CONTRACTOR SHALL REMOVE THE CONCRETE PAVEMENT, DO ALL REQUIRED ABOVE GROUND AND UNDERGROUND UTILITY WORK, AND REPLACE THE PAVEMENT ON THE NORTH TWO LANES OF THE ROAD. CASTINGS ARE TO BE BOXED OUT AND SET TO GRADE AS SOON AS POSSIBLE.
- THE CONTRACTOR SHALL REMOVE AND REPLACE ALL SIDE STREET INTERSECTIONS, EVEN IF DESIGNATED TO BE CLOSED, IN PHASES TO ALLOW FOR EMERGENCY ACCESS.
- ALL TWO (2) LANE DRIVES INTO BUSINESSES, CHURCHES AND OFFICES SHALL BE REMOVED AND REPLACED IN TWO PHASES SUCH THAT INGRESS AND EGRESS CAN BE MAINTAINED DURING CONSTRUCTION.
- ALL BUSINESSES, CHURCHES, AND OFFICES WITH TWO (2) DRIVES SHALL HAVE ACCESS TO ONE (1) DRIVE AT ALL TIMES. ALL TWO-LANE DRIVEWAYS SHALL BE DONE IN PHASES SO THAT INGRESS AND ENGRESS CAN BE MAINTAINED DURING CONSTRUCTION.
- ALL DRIVES AND SIDEWALKS SHALL BE INSTALLED AS SOON AS POSSIBLE.

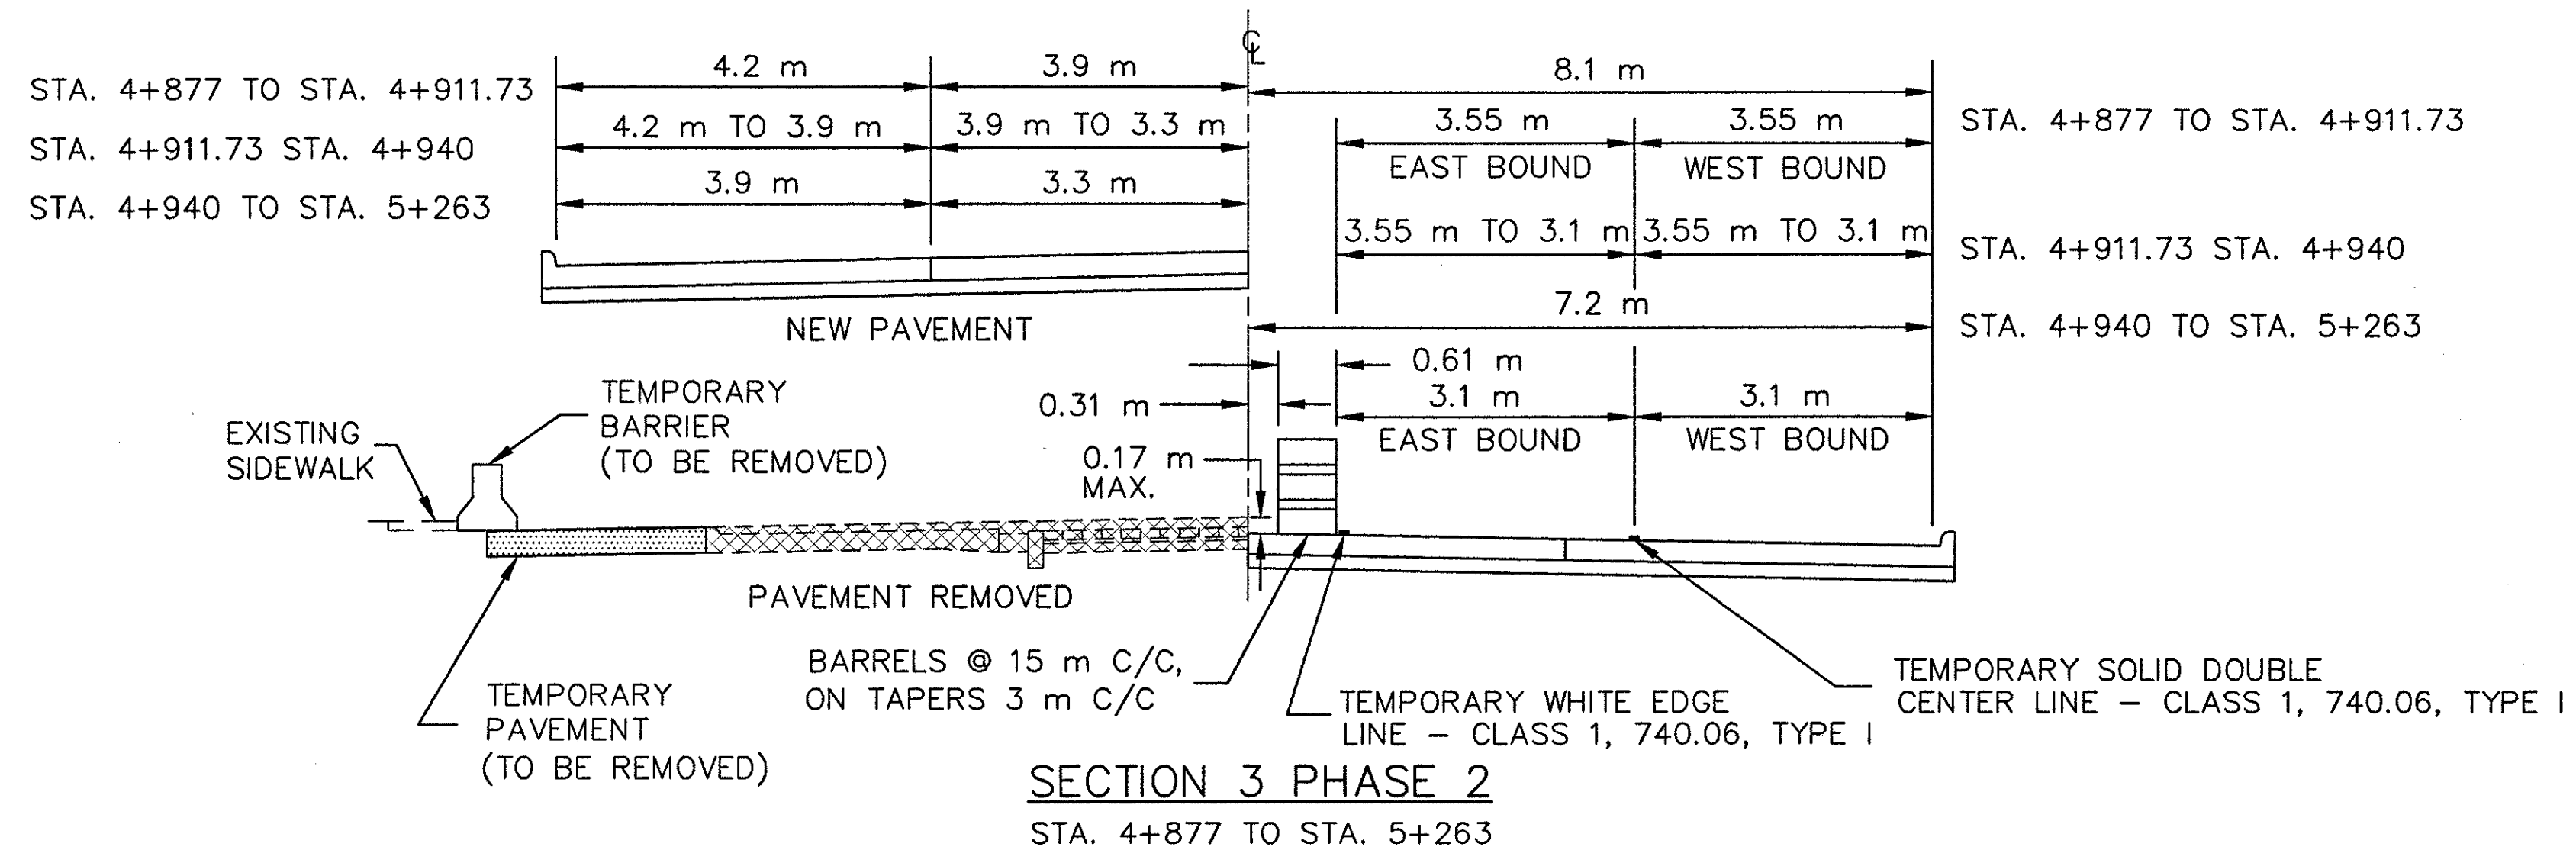


SECTION 3 PHASE 2

STA. 4+877 TO STA. 5+263

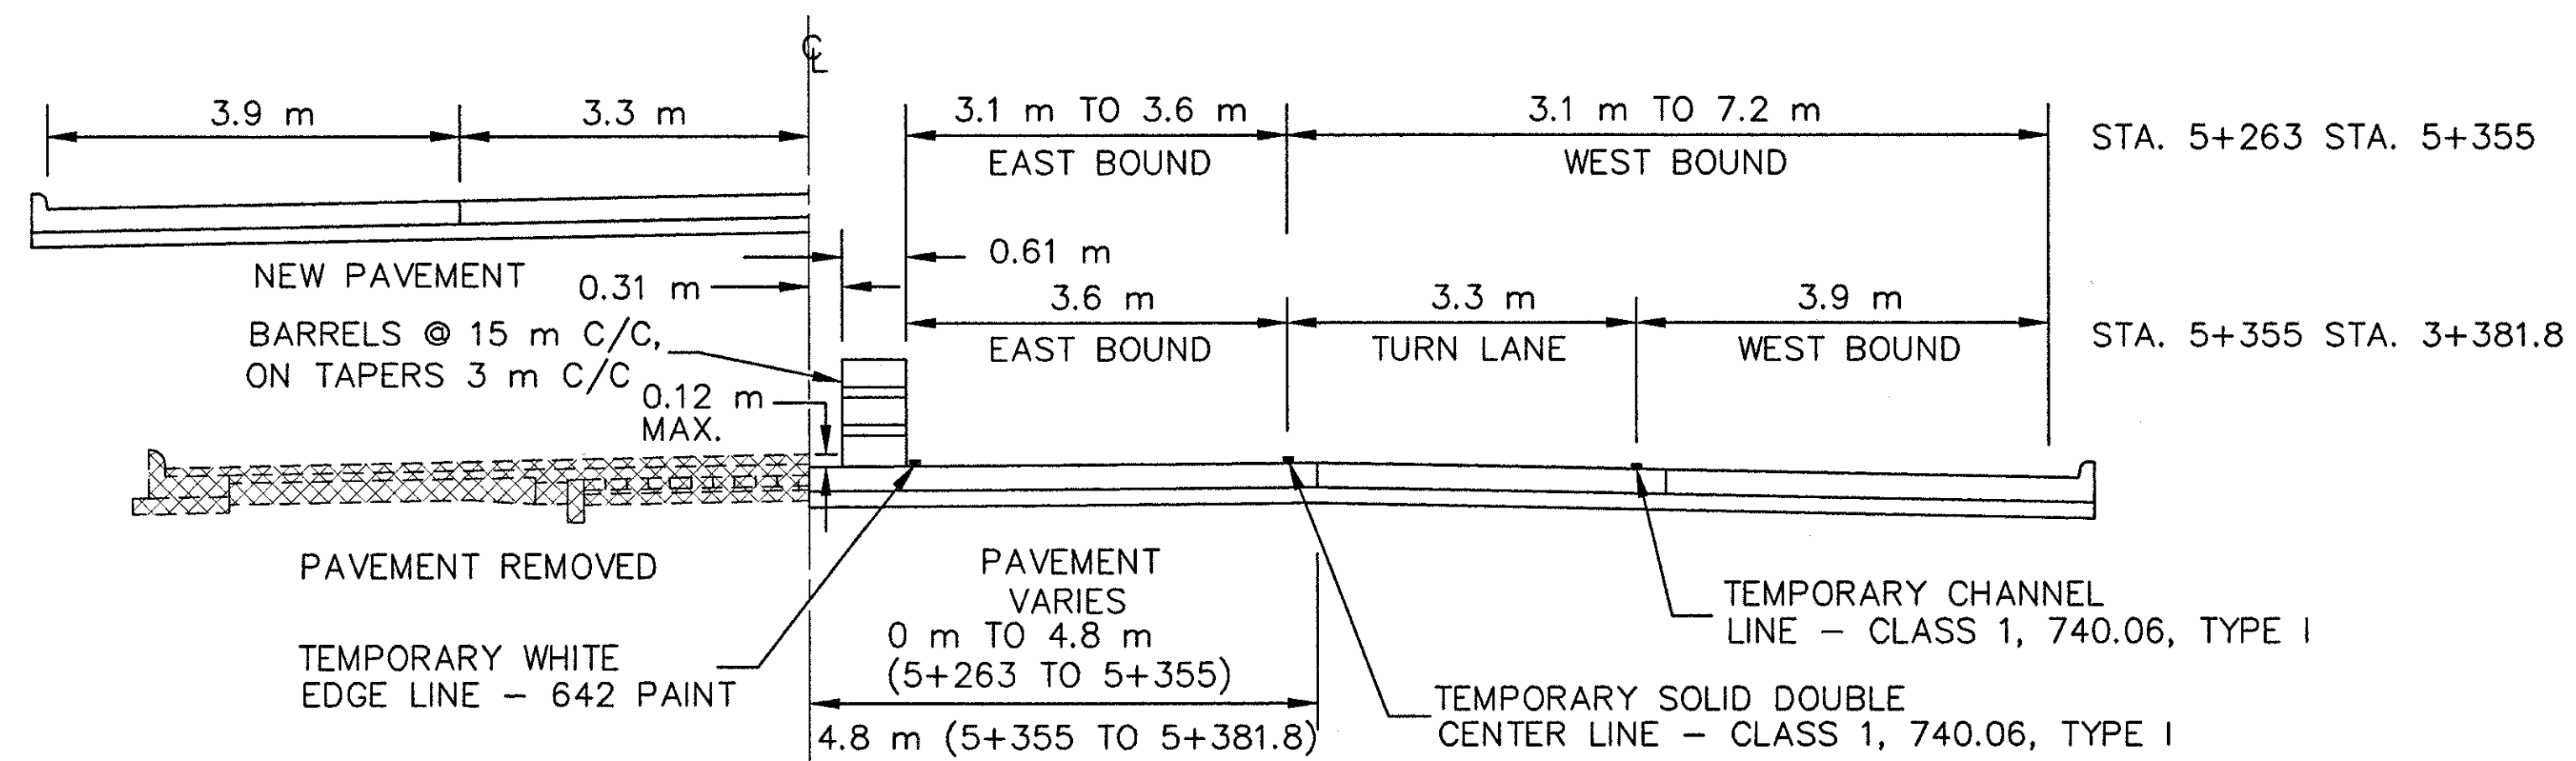

SECTION 3 PHASE 2

STA. 5+263 TO STA. 5+381.8

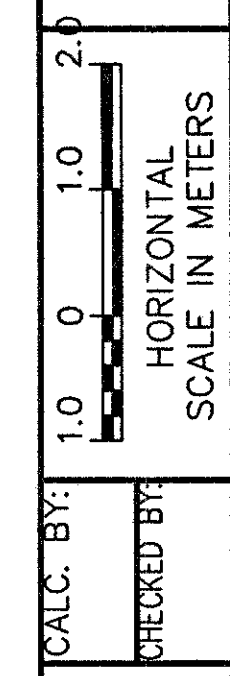

CALC. BY: _____
CHECKED BY: _____

SEQUENCE OF CONSTRUCTION – SECTION 3
TYPICAL SECTIONS – SECTION 3

LAK-640-3.444