
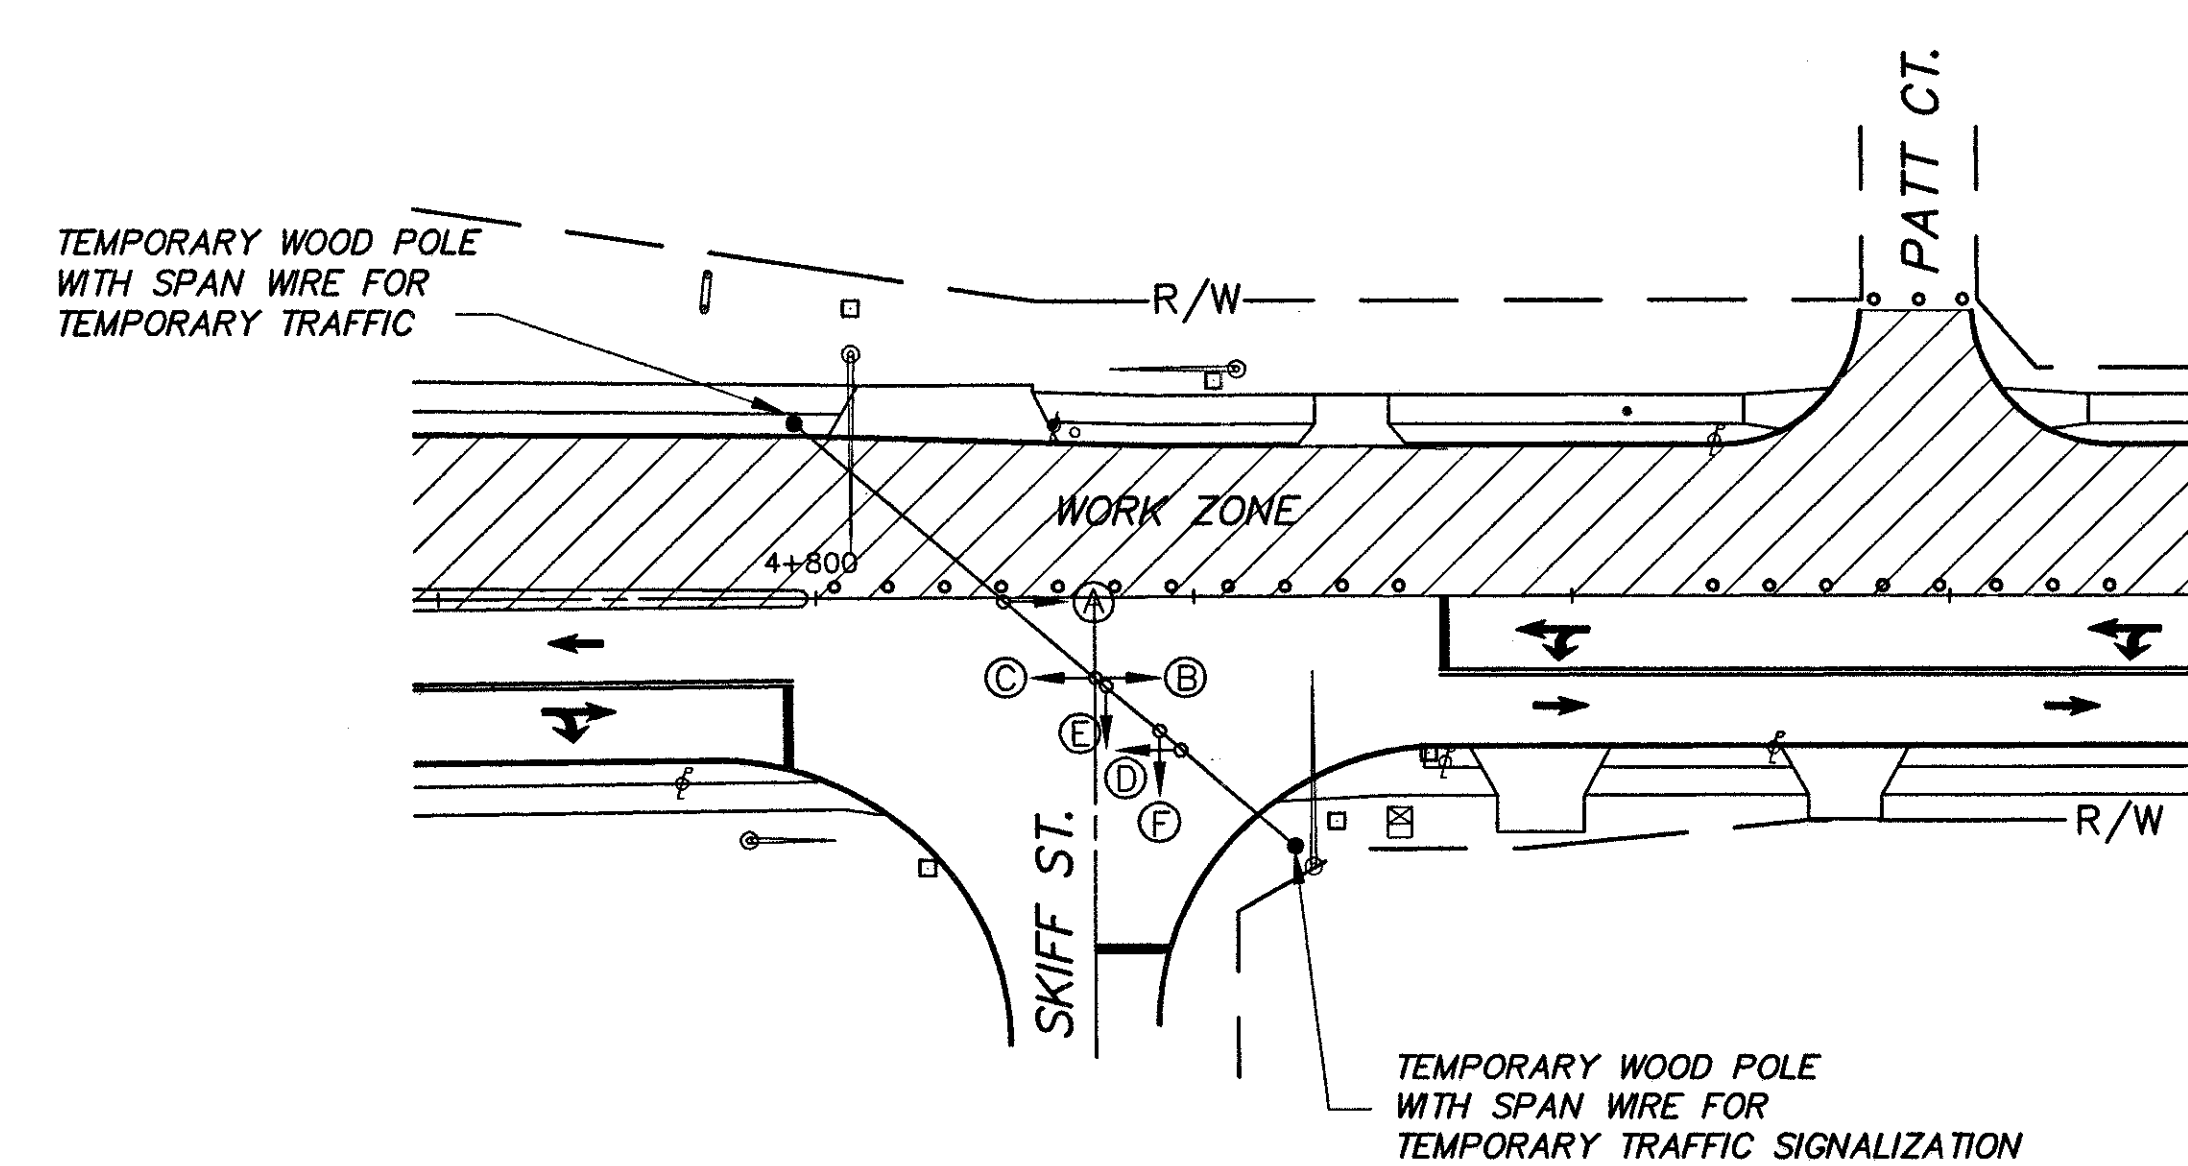




SUMMARY OF TEMPORARY SIGNAL QUANTITIES			
ITEM	TOTAL	UNIT	DESCRIPTION
625	4.5	METER	CONDUIT, 51mm, 713.04
625	4.5	METER	TRENCH
632	3	EA.	VEHICULAR SIGNAL HEADS, 3 SECTIONS, 300mm LENS, 1 WAY
632	3	EA.	VEHICULAR SIGNAL HEADS, 4 SECTIONS, 300mm LENS, 1 WAY
632	133.5	METER	SIGNAL CABLE, 5 CONDUCTORS, NO 14 AWG.
632	2	EA.	WOOD POLE

ALL QUANTITIES TO BE INCLUDED IN LUMP SUM BID FOR ITEM 614, MAINTAINING TRAFFIC.

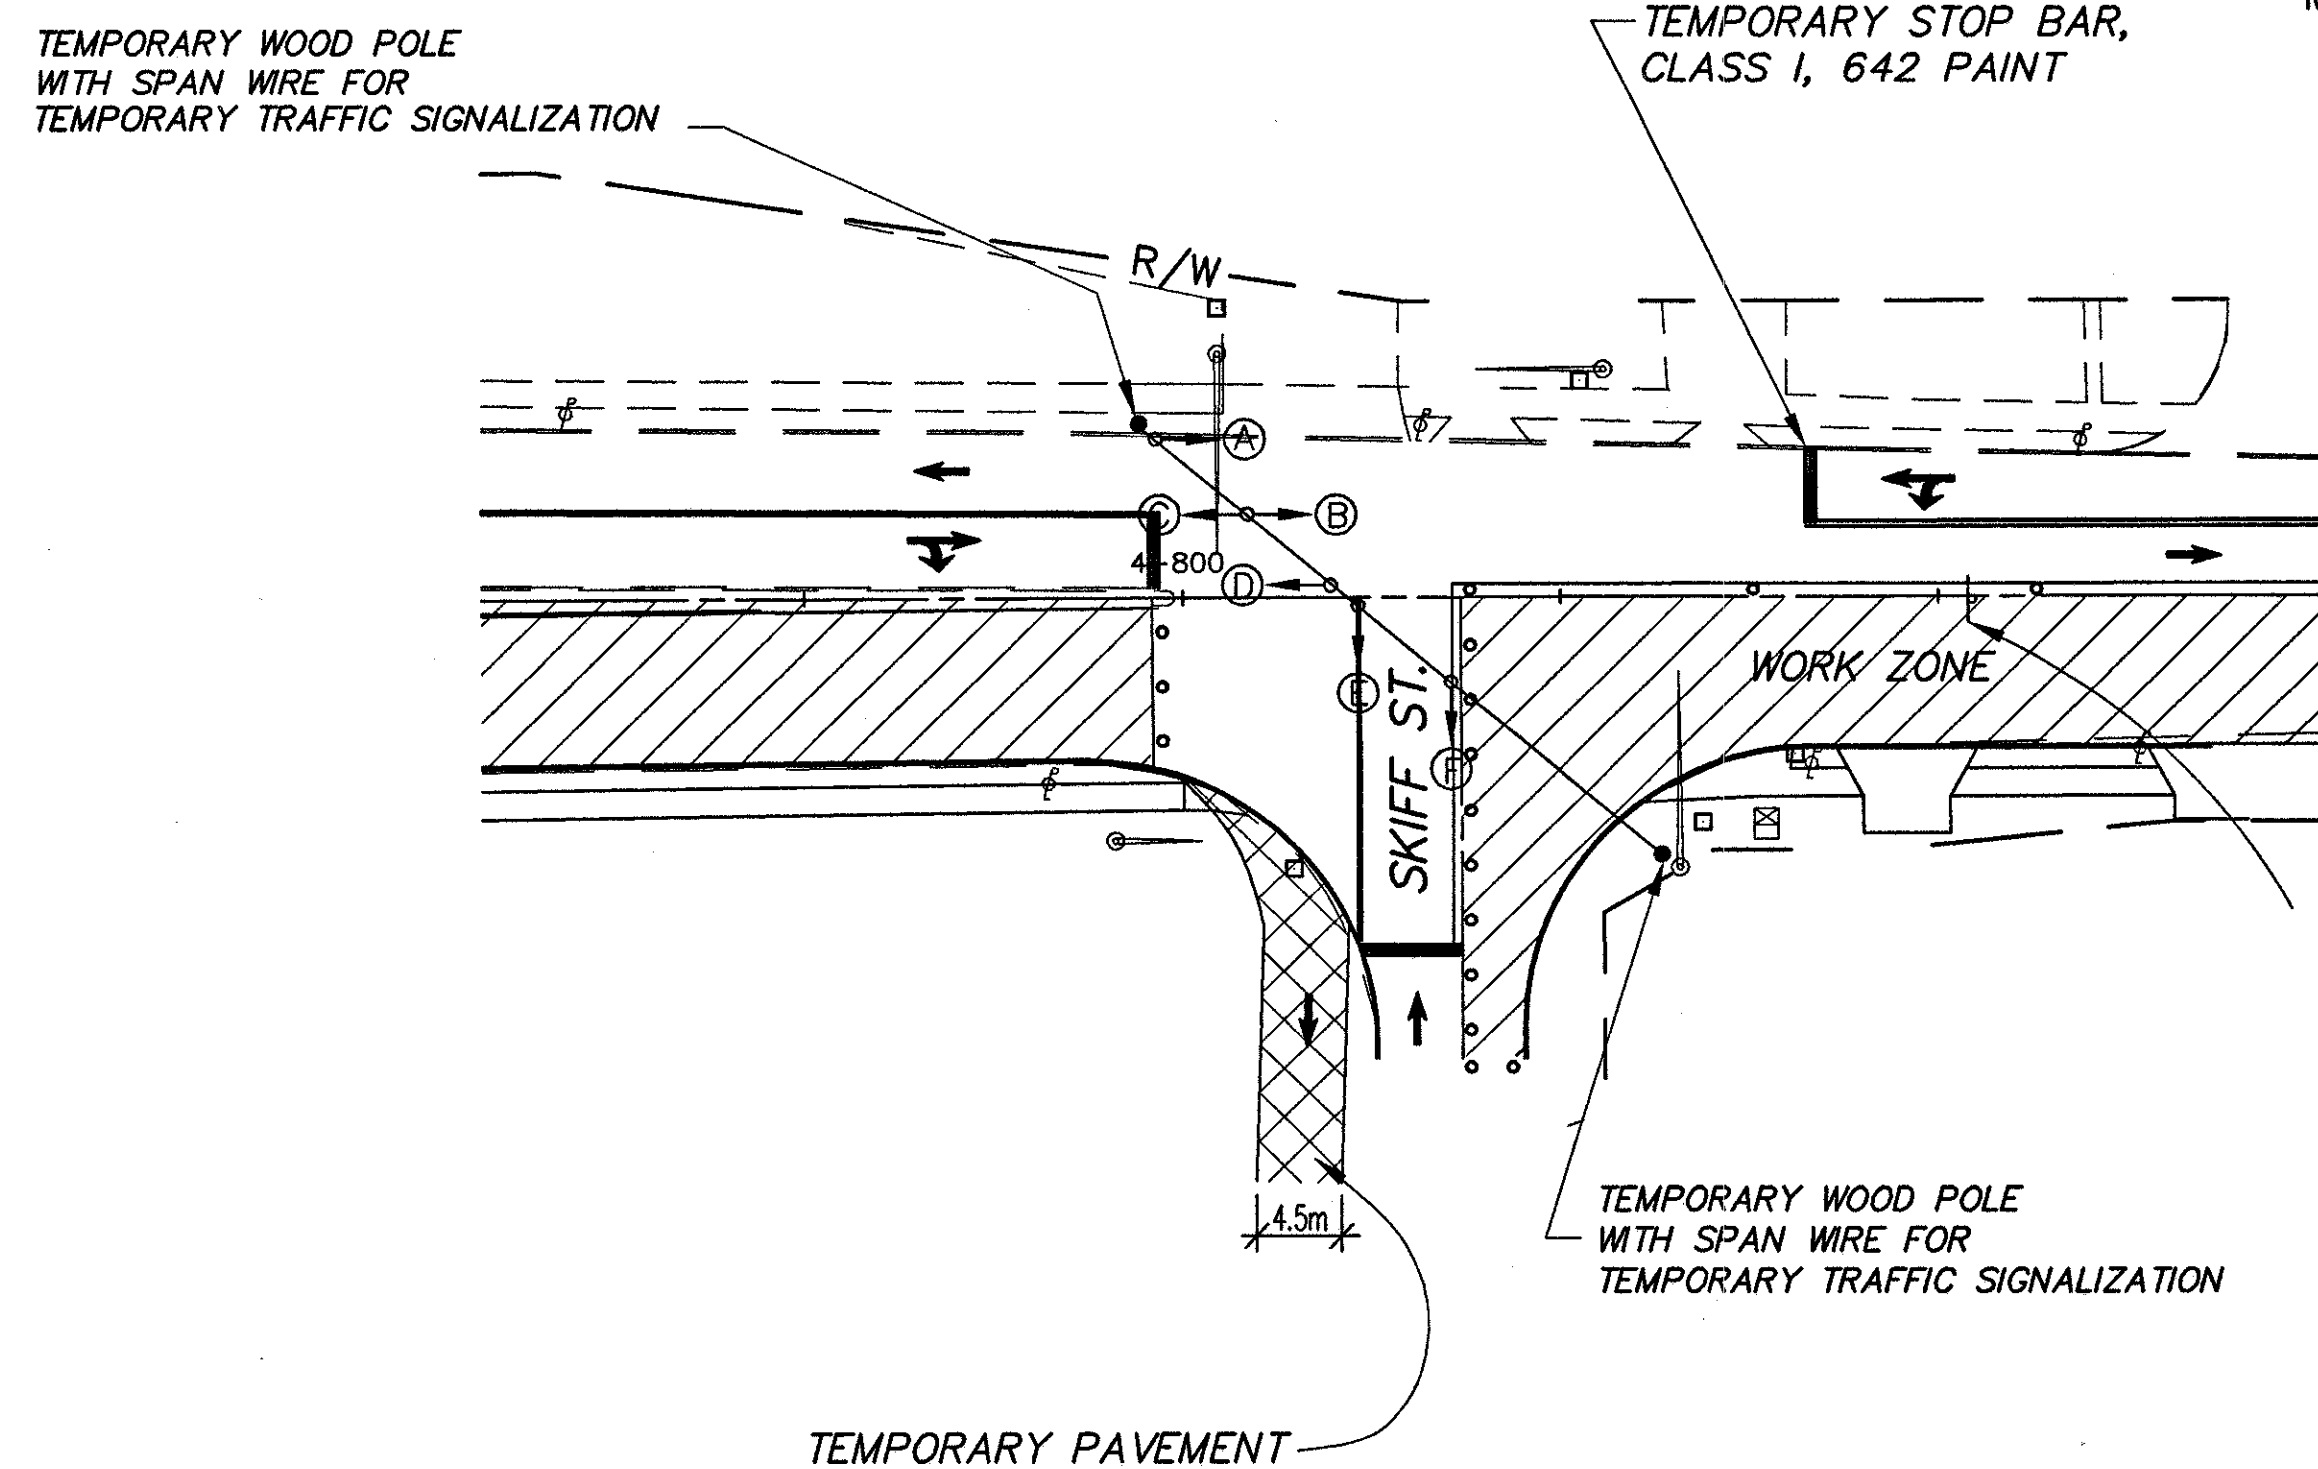

- NOTES:
- ALL EXISTING SIGNALS NOT IN USE IN EACH PHASE SHALL BE COVERED IN THE MANNER DESCRIBED IN 632.24
 - PROVIDE AND INSTALL TEMPORARY SIGNALS, CONDUIT, CABLE, AND WOOD POLES
 - POWER SUPPLIED FROM EXISTING CONTROLLER

TIMING CHART			
TRAFFIC SIGNAL INTERVAL	Φ ₁	Φ ₂	Φ ₃
VEHICLE MAXIMUM	30	30	15
VEHICLE GREEN	30	30	15
MINIMUM YELLOW VEHICLE CLEARANCE	3	3	3
ALL RED VEHICLE CLEARANCE	2	2	2

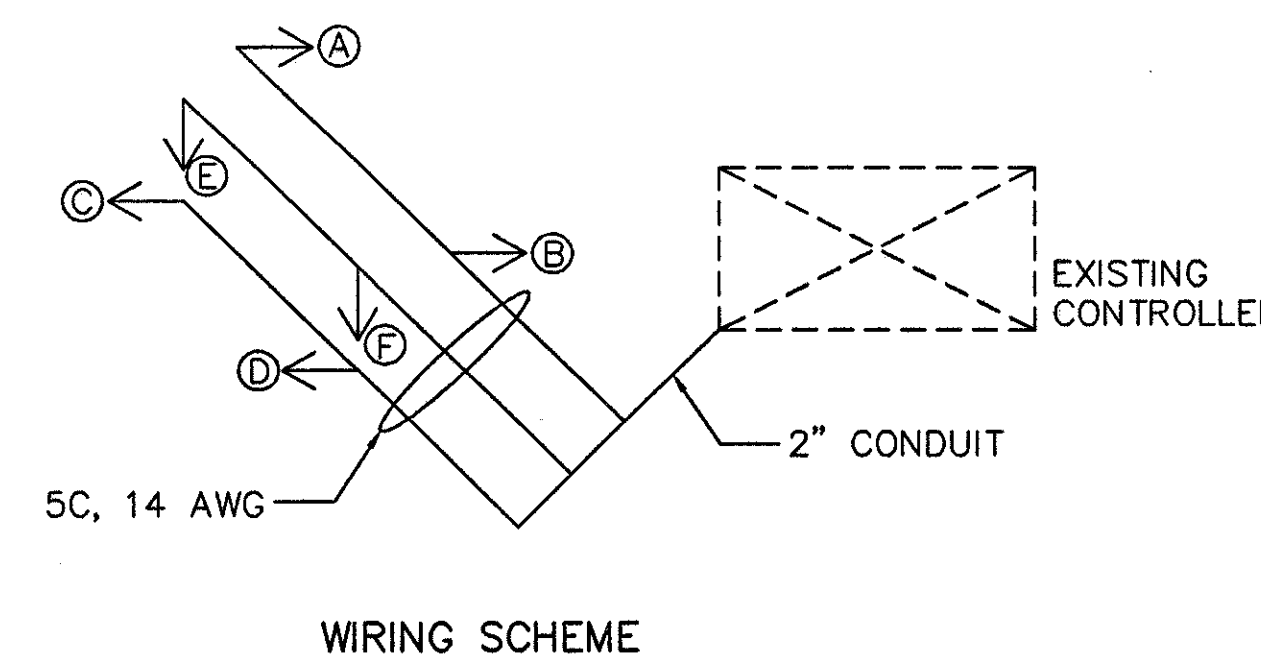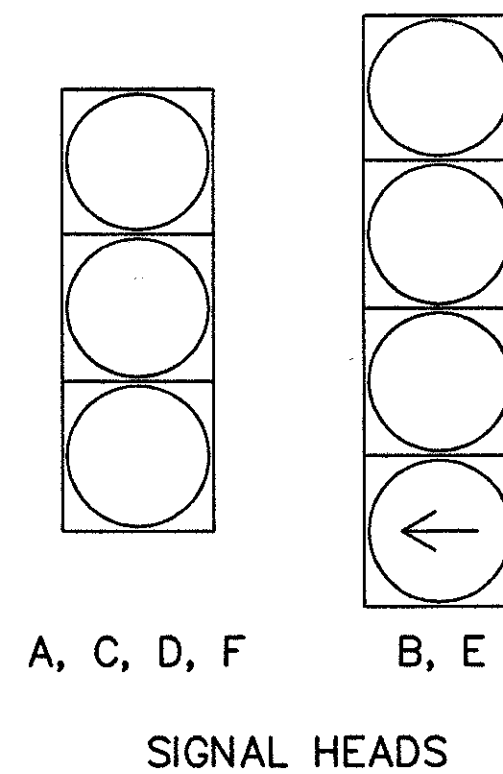

TIMING CHART			
TRAFFIC SIGNAL INTERVAL	Φ ₁	Φ ₂	Φ ₃
VEHICLE MAXIMUM	30	30	15
VEHICLE GREEN	30	30	15
MINIMUM YELLOW VEHICLE CLEARANCE	3	3	3
ALL RED VEHICLE CLEARANCE	2	2	2

SKIFF STREET
 TEMPORARY SIGNALIZATION
 LAK-640-3.444
 50C
 214