


202	203	203	255	304	451	608	608	830	660
PAVEMENT REMOVED	EXCAVATION, NOT INCLUDING EMBANKMENT CONSTRUCTION	SUBGRADE COMPACTION	FULL DEPTH PAVEMENT SAWING	150 mm AGGREGATE BASE AS PER PLAN	230 mm REINFORCED CONCRETE PAVEMENT	100 mm CONC. WALK	CURB RAMP TYPE 2	CURB TYPE, 2A	SODDING, UNSTAKED, AS PER PLAN
S.M.	C.M.	S.M.	m	C.M.	S.M.	S.M.	EA.	m	S.M.
237.55	15.87	241.74	0	36.26	241.74	15.10	2	25.44	5.02

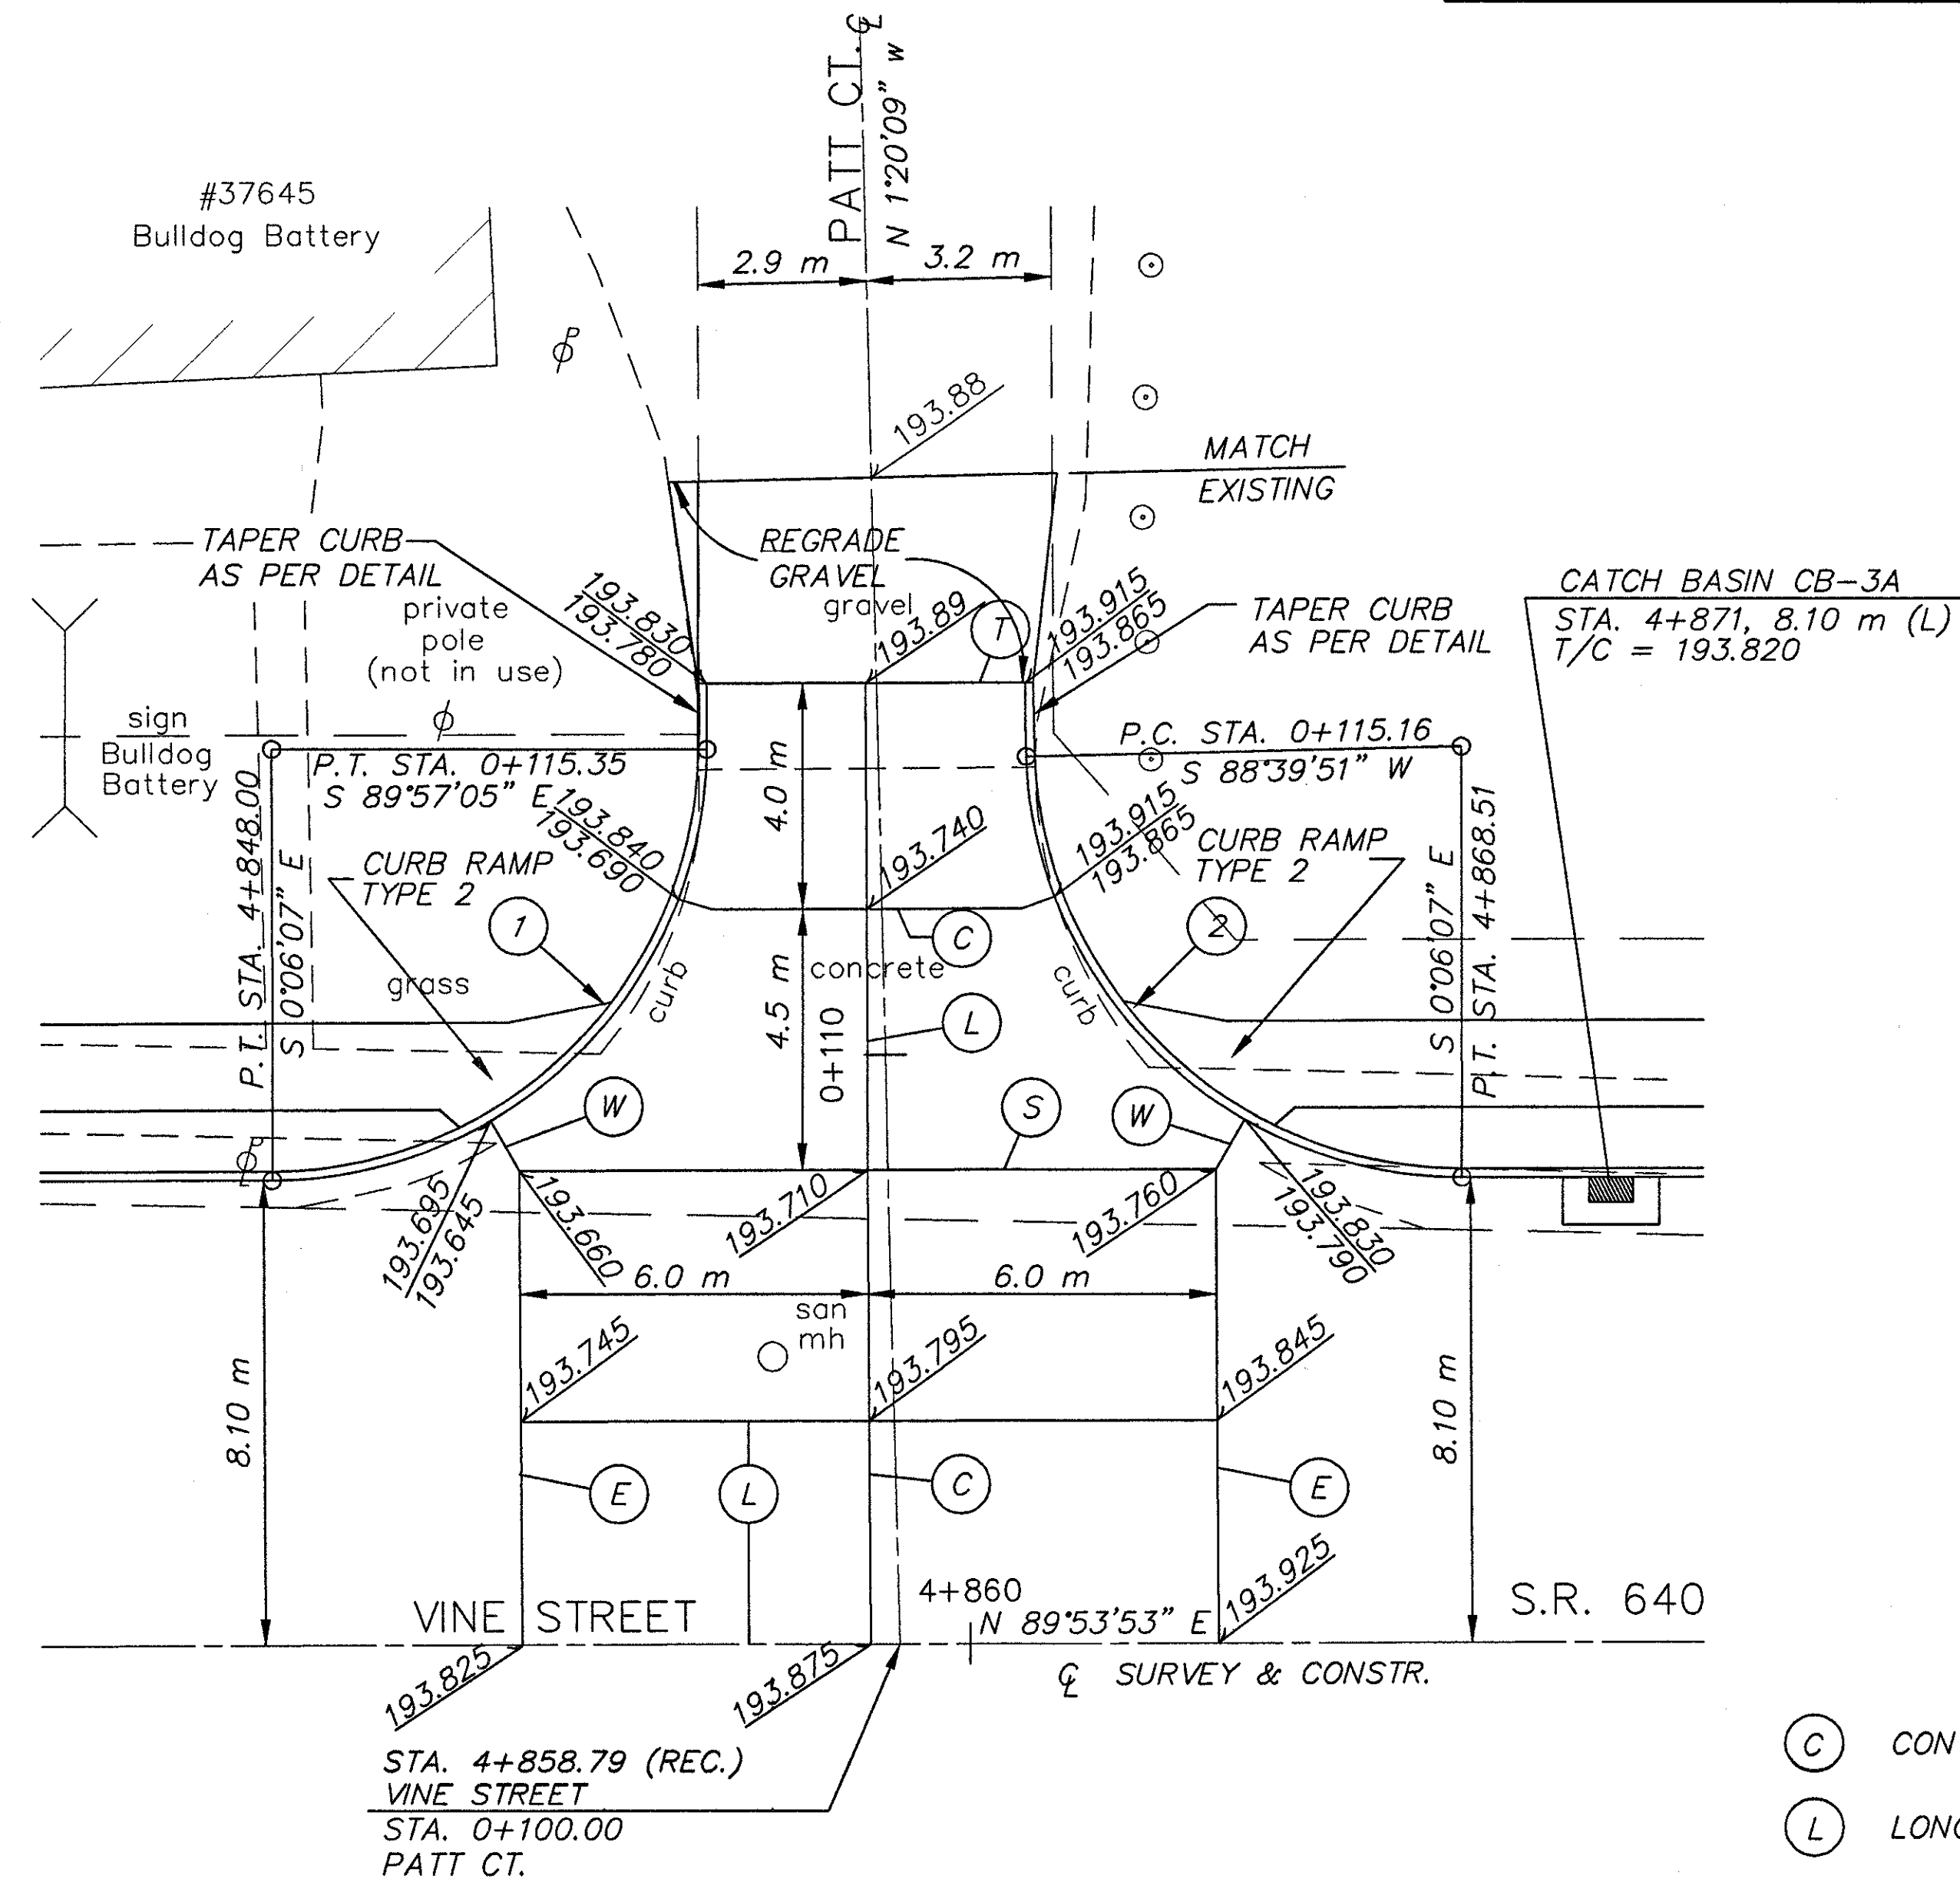


**CURVE DATA TO FACE OF CURB**

①	②
$\Delta = 91^{\circ}14'02''$	$\Delta = 88^{\circ}45'58''$
$R = 7.50 \text{ m}$	$R = 7.50 \text{ m}$
$T = 7.66 \text{ m}$	$T = 7.34 \text{ m}$
$L = 11.94 \text{ m}$	$L = 11.62 \text{ m}$
$C = 10.72 \text{ m}$	$C = 10.49 \text{ m}$
$E = 3.22 \text{ m}$	$E = 2.99 \text{ m}$

**LEGEND**

- (C) CONTRACTION JOINT AS PER B.P.-2.2M
- (L) LONGITUDINAL JOINT AS PER B.P.-2.1M
- (S) LONGITUDINAL JOINT AS PER B.P.-2.1M WITHOUT TIE BARS
- (T) THICKENED EDGE JOINT AS PER DETAIL SHEET 161
- (E) EXPANSION JOINT AS PER B.P. 2.2 M
- (W) EXPANSION JOINT AS PER B.P. 2.2 M WITHOUT DOWEL BARS

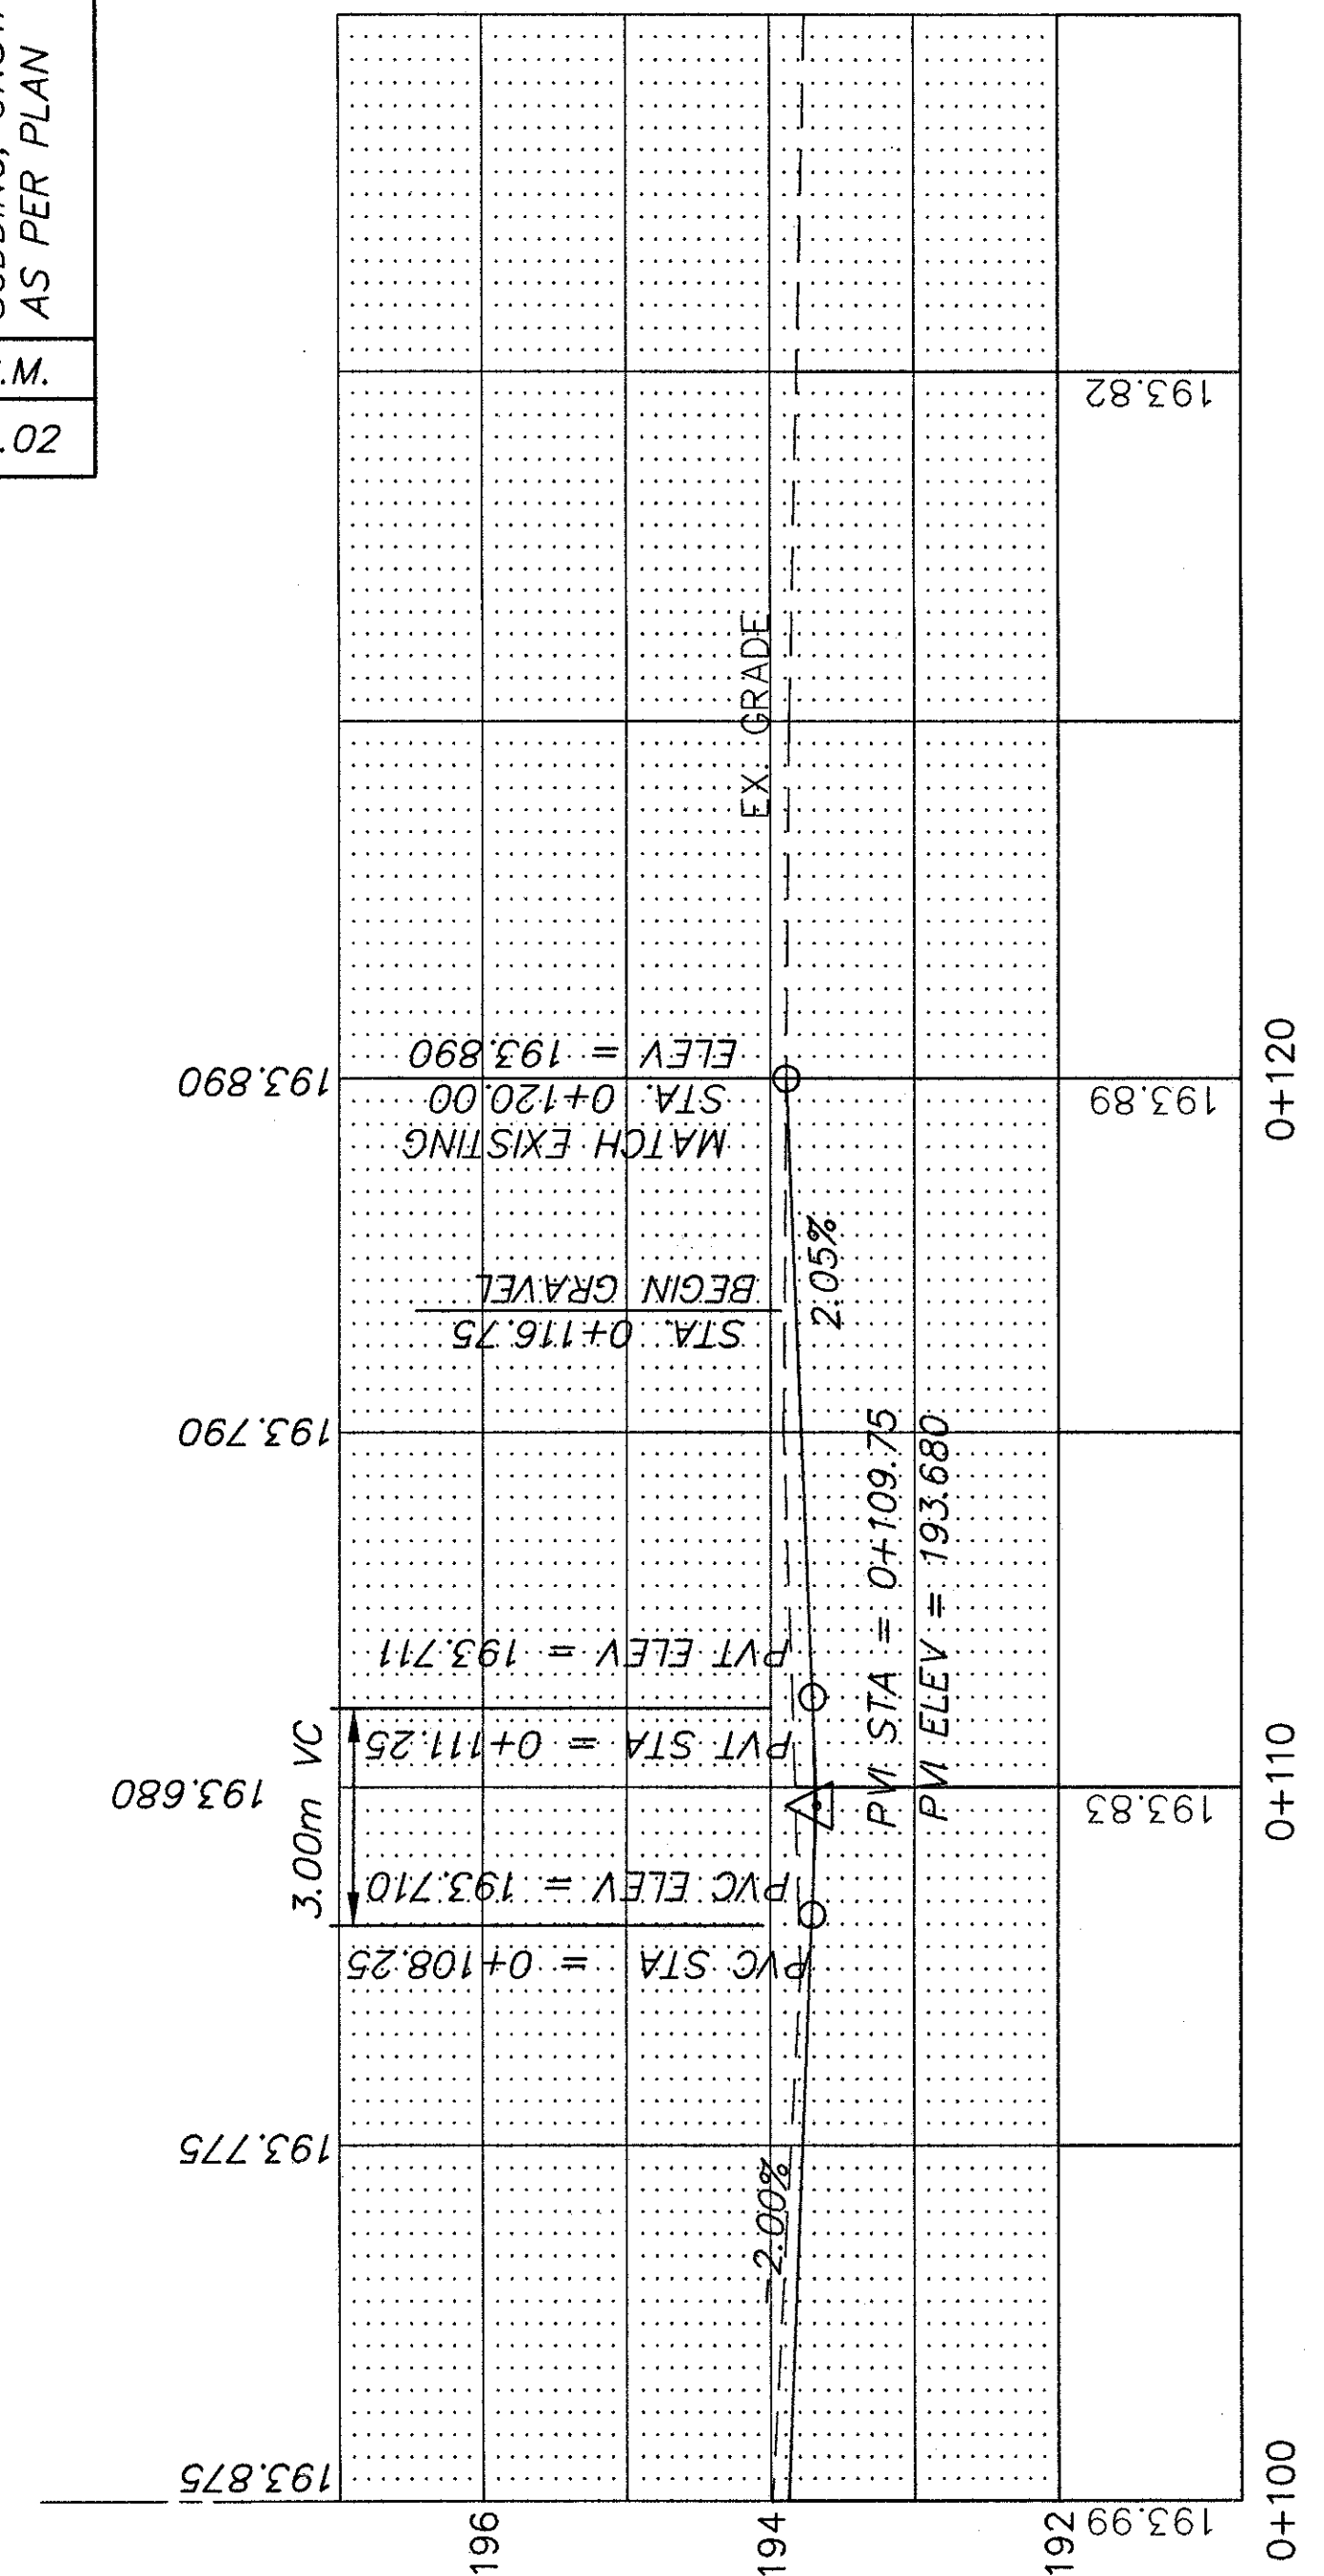

EXTRA AREA SHEET  
PATT COURT

LAK-640-3.444