



VINE STREET

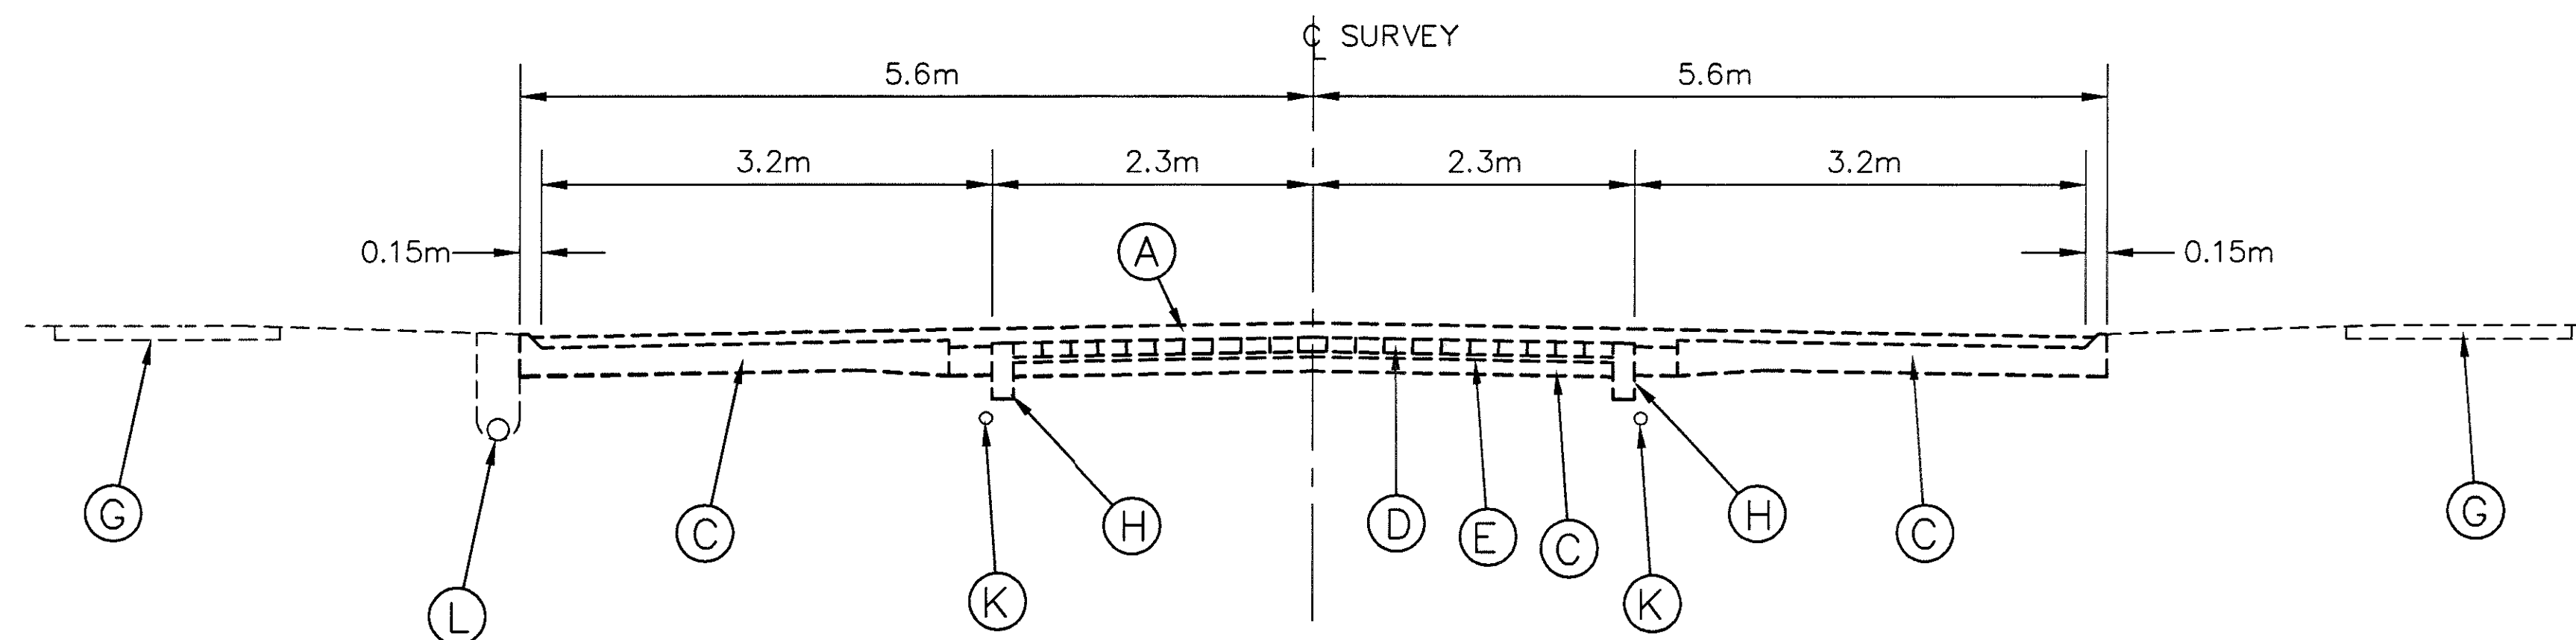

EXISTING SECTION
SECTION APPLIES:
STA. 4+934.72 TO STA. 5+219.5

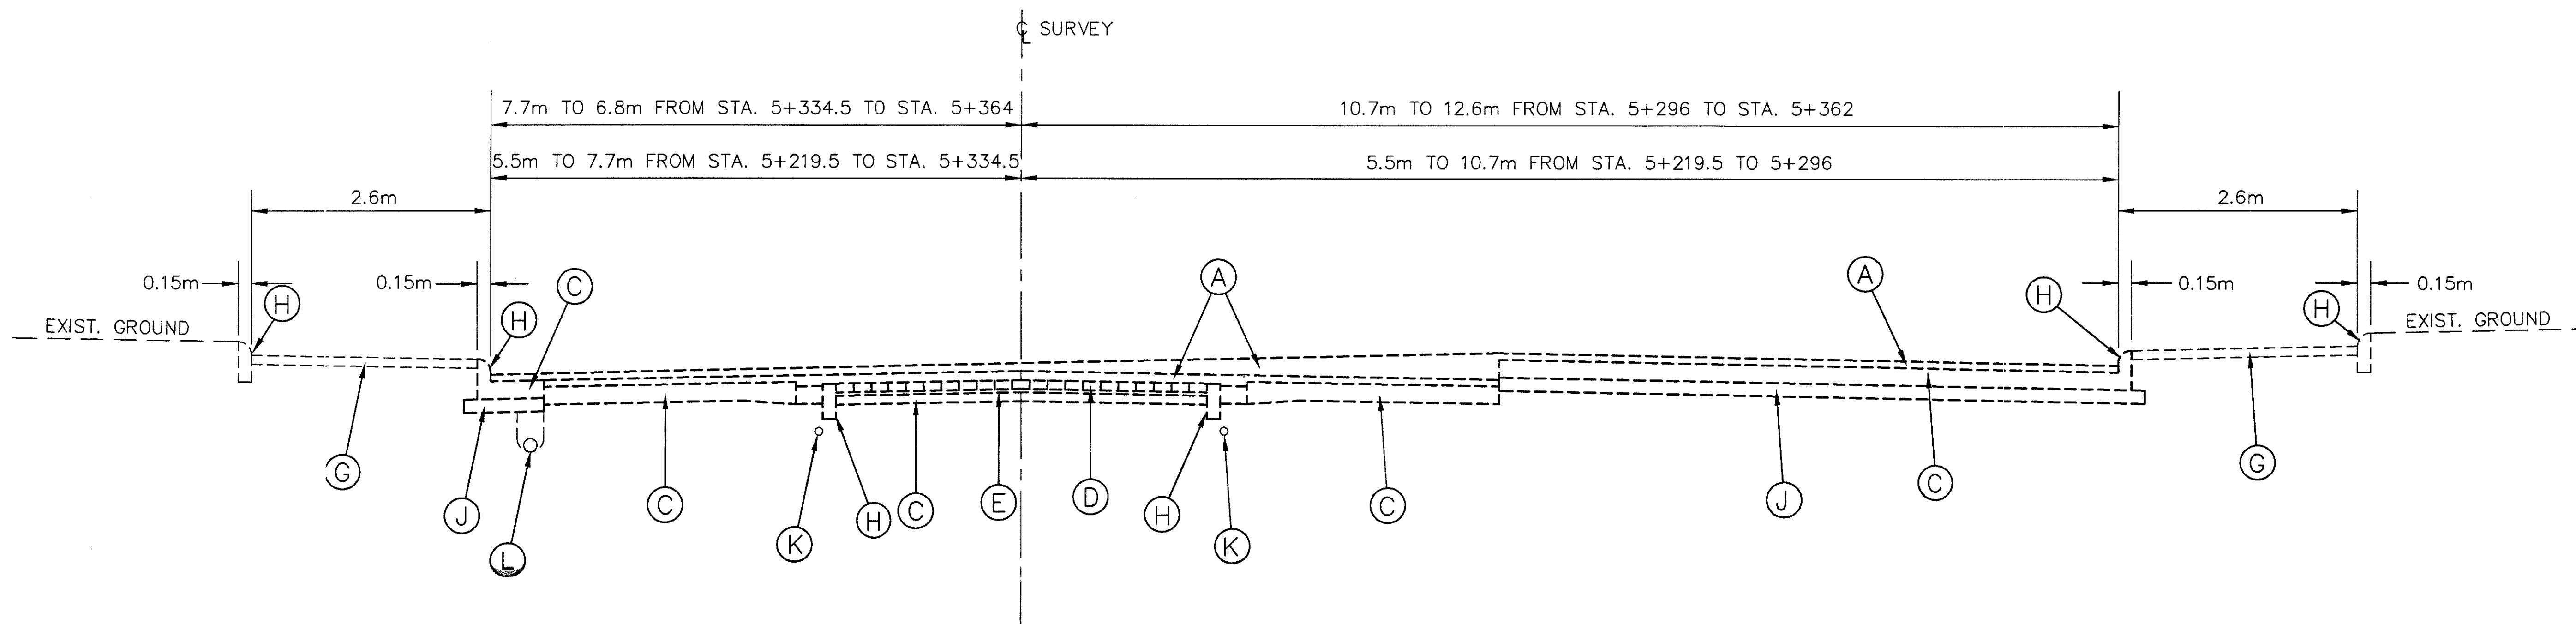

EXISTING SECTION
SECTION APPLIES:
STA. 5+219.5 TO STA. 5+362
FOR LEGEND SEE SHEET NO. 13

CALCULATED
CHECKED

EXISTING TYPICAL SECTION

LAK-640-3.444

19
214