

SODDING  
END SQ.  
WIDTH M.

16 14 12 10 8 6 4 2 0 2 4 6 8 10 12 14 16

END AREA  
CUT/FILL

VOLUME  
CUT/FILL

CALCULATED  
CHECKED


R/W

6.1

CATCH BASIN CB-3A  
STA 4+200, 10.2 m LT.  
FL GRATE ELEV = 192.275  
FL 300 mm (S) = 189.985

CATCH BASIN CB-3A  
STA 4+203, 10.2 m RT.  
FL GRATE ELEV = 192.205  
FL 300 mm (S) = 189.780  
FL 300 mm (NE) = 189.780


R/W

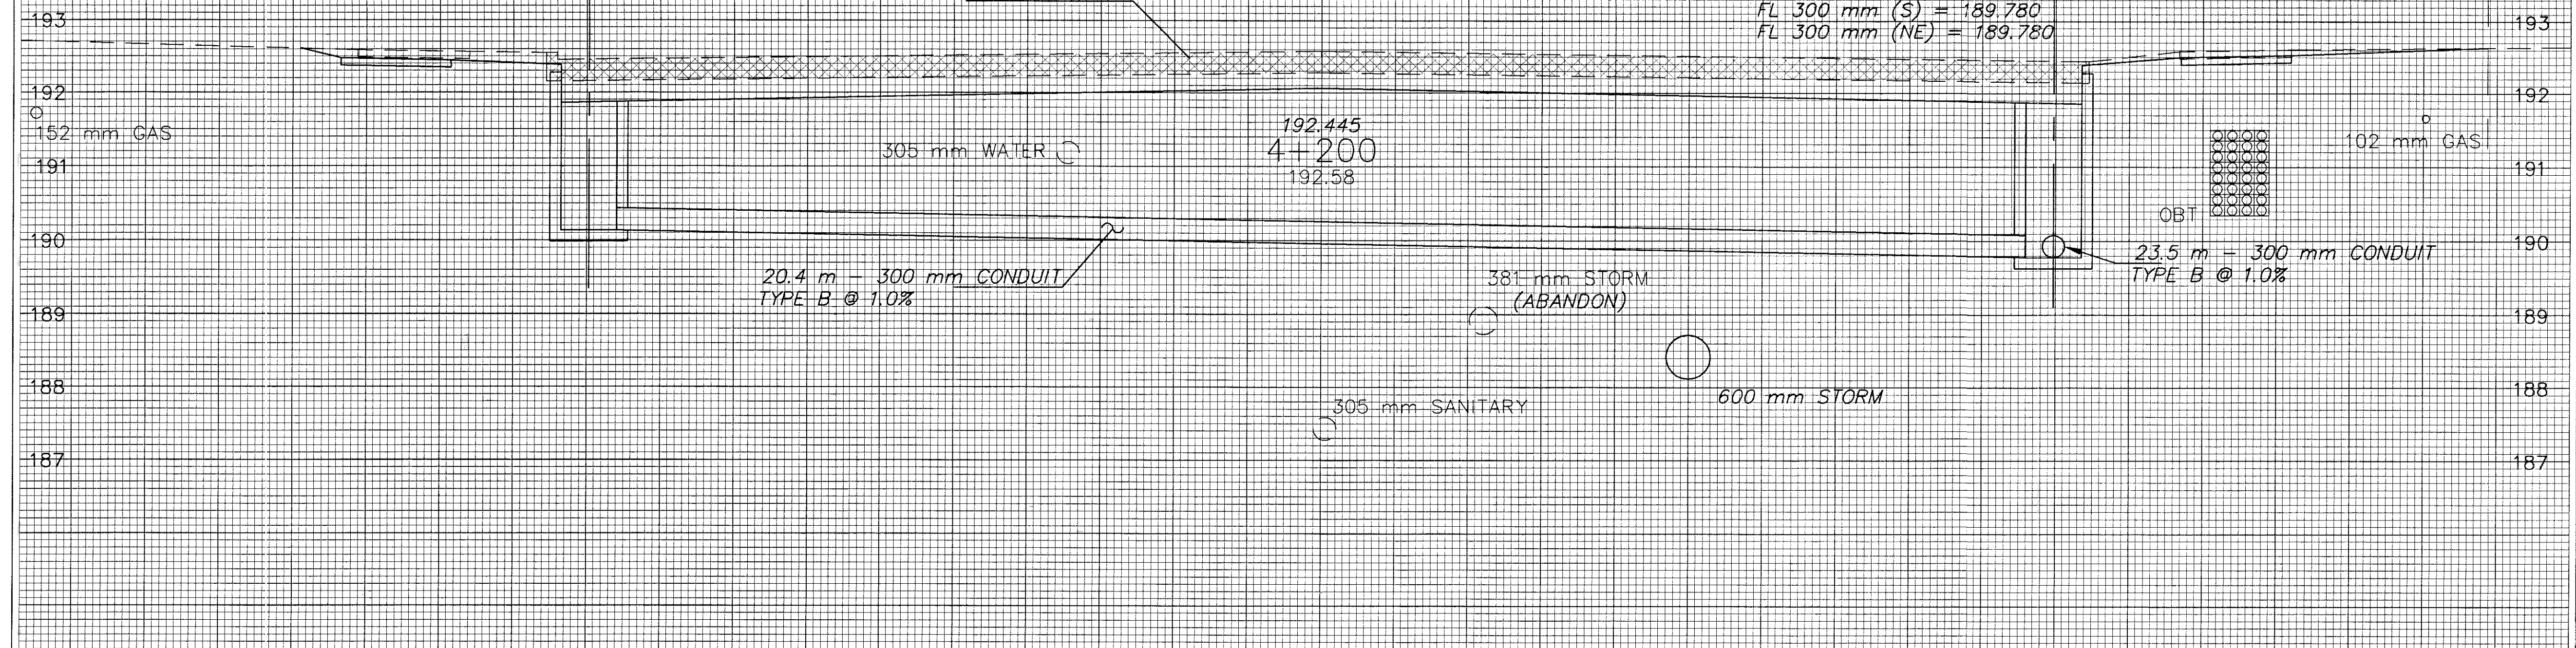

5.680.07


PROFILE GRADE

R/W

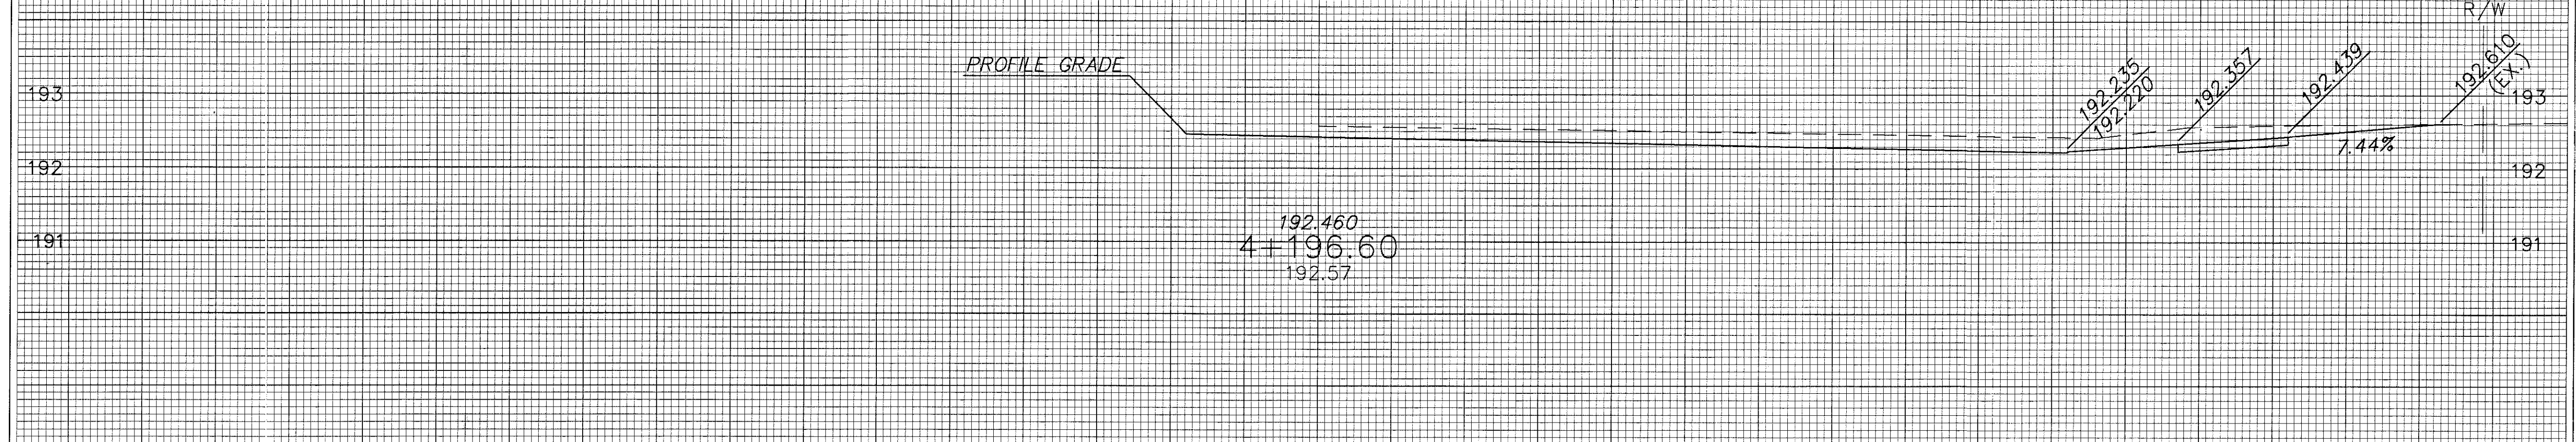

PROFILE GRADE

R/W

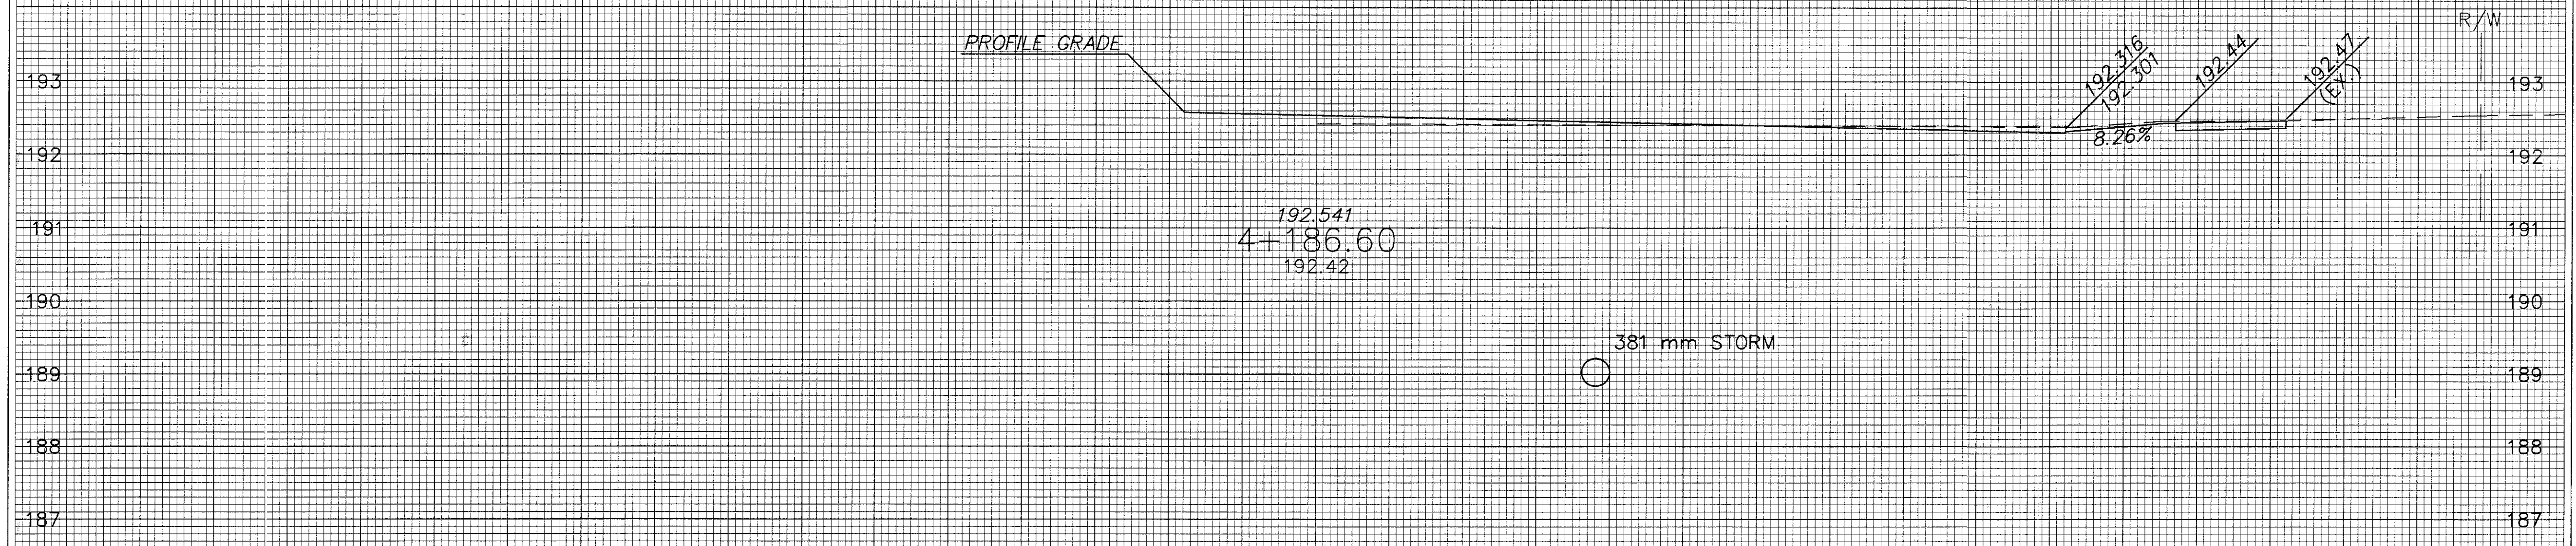

116.0  
116.0 SHEET TOTAL

16 14 12 10 8 6 4 2 0 2 4 6 8 10 12 14 16

SHEET TOTAL

76.5 3.6  
76.5 3.6

CROSS SECTIONS STA 4+186.60 TO STA 4+200

LAK-640-3.444

117  
214