


# DRAINAGE DETAILS




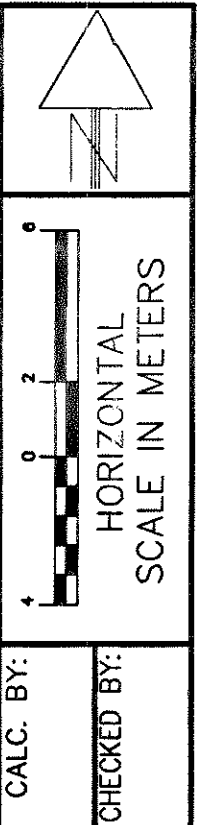


CALC. BY: \_\_\_\_\_ CHECKED BY: \_\_\_\_\_

DRAINAGE DETAILS


LAK-640-3.444

184  
214

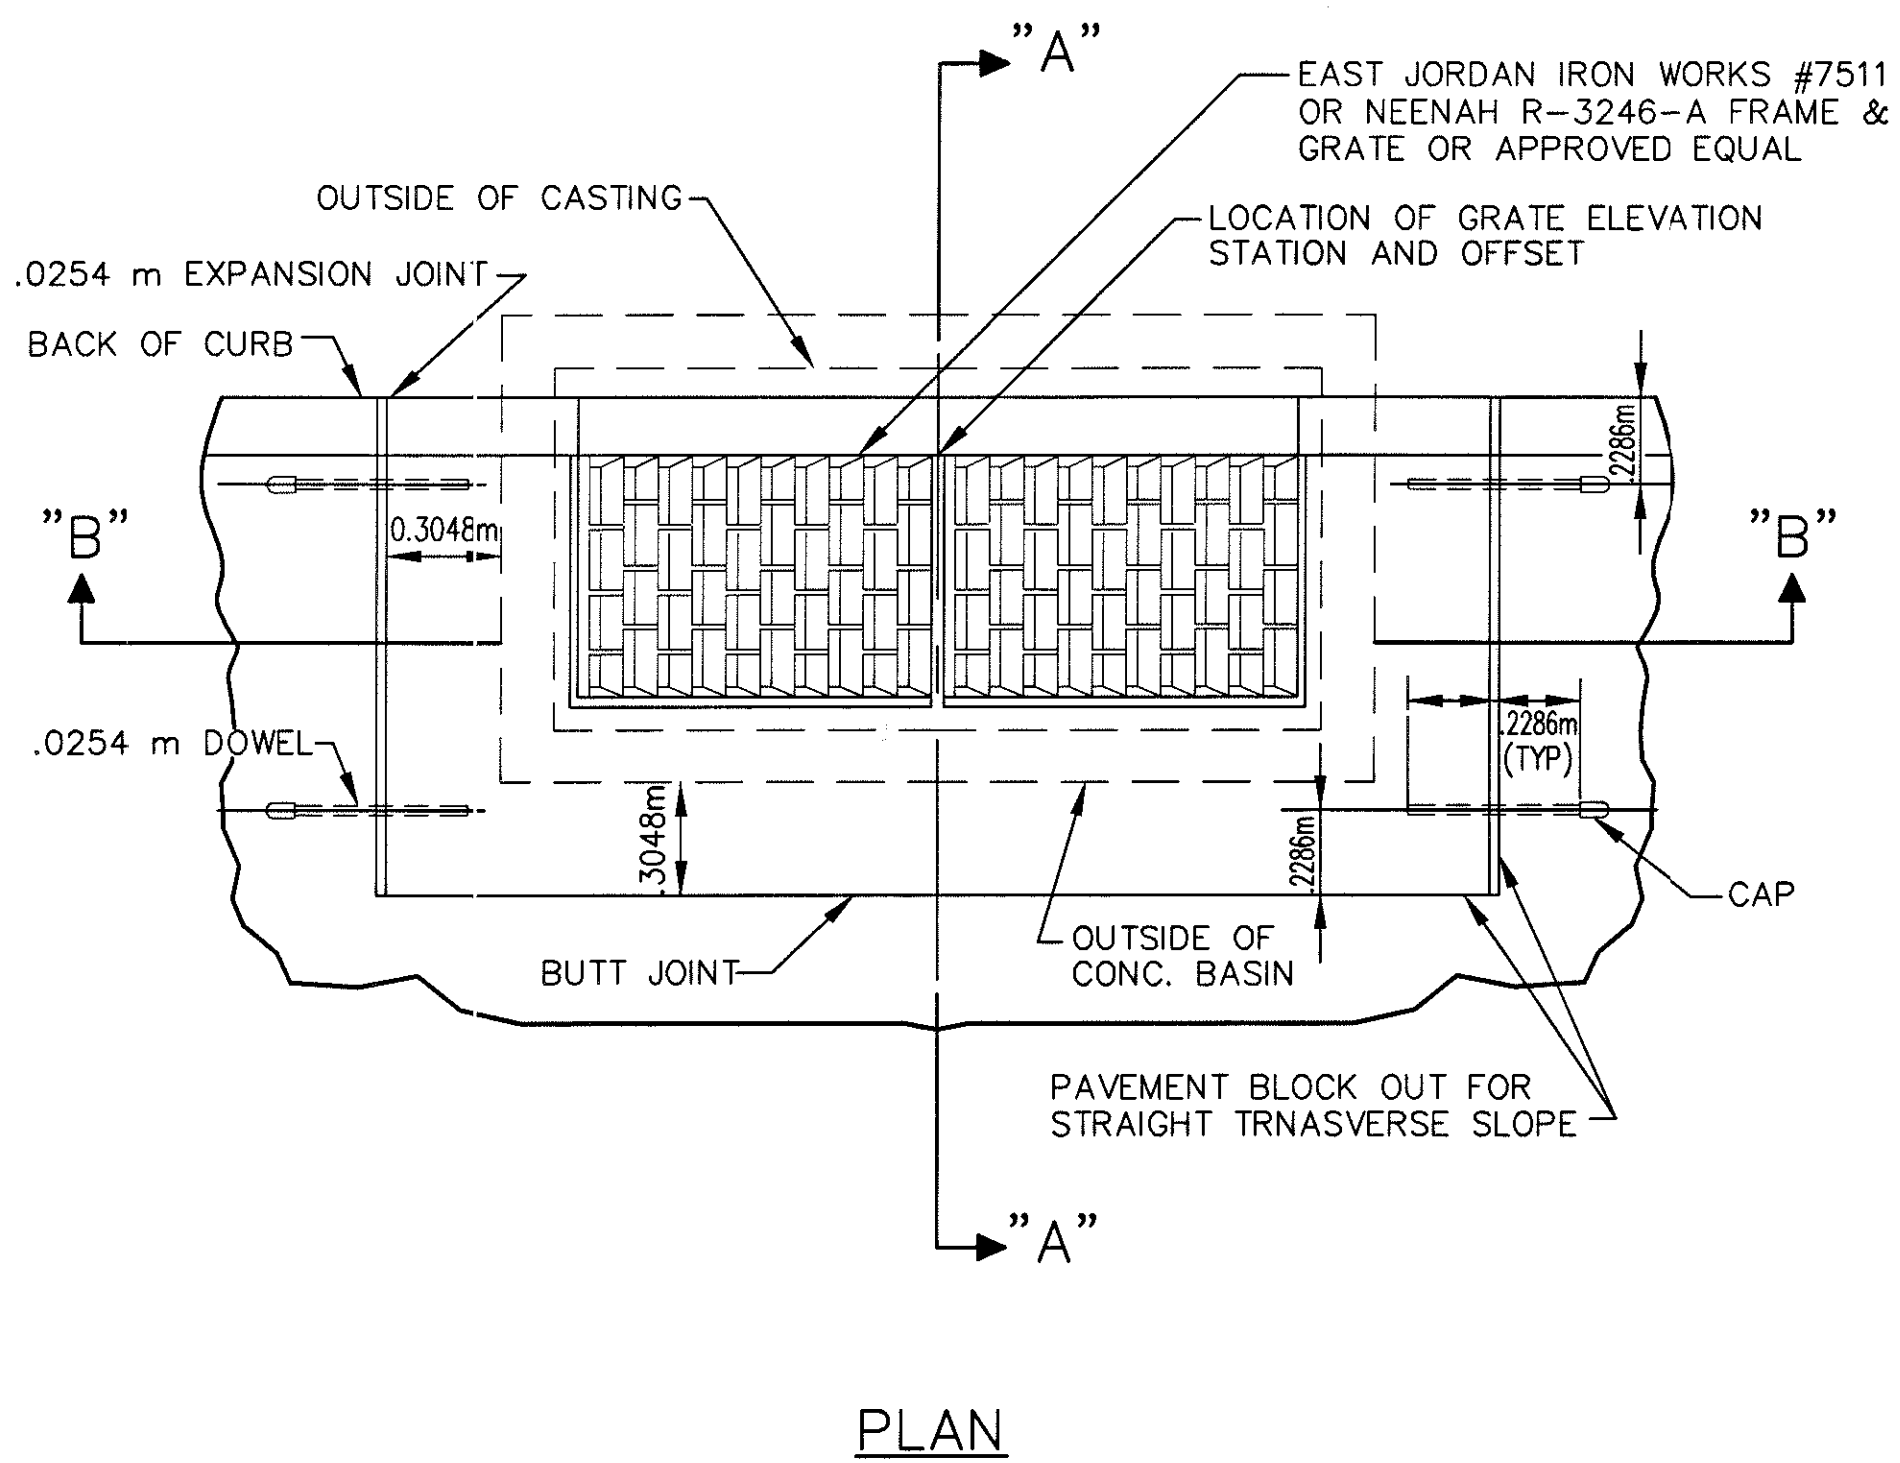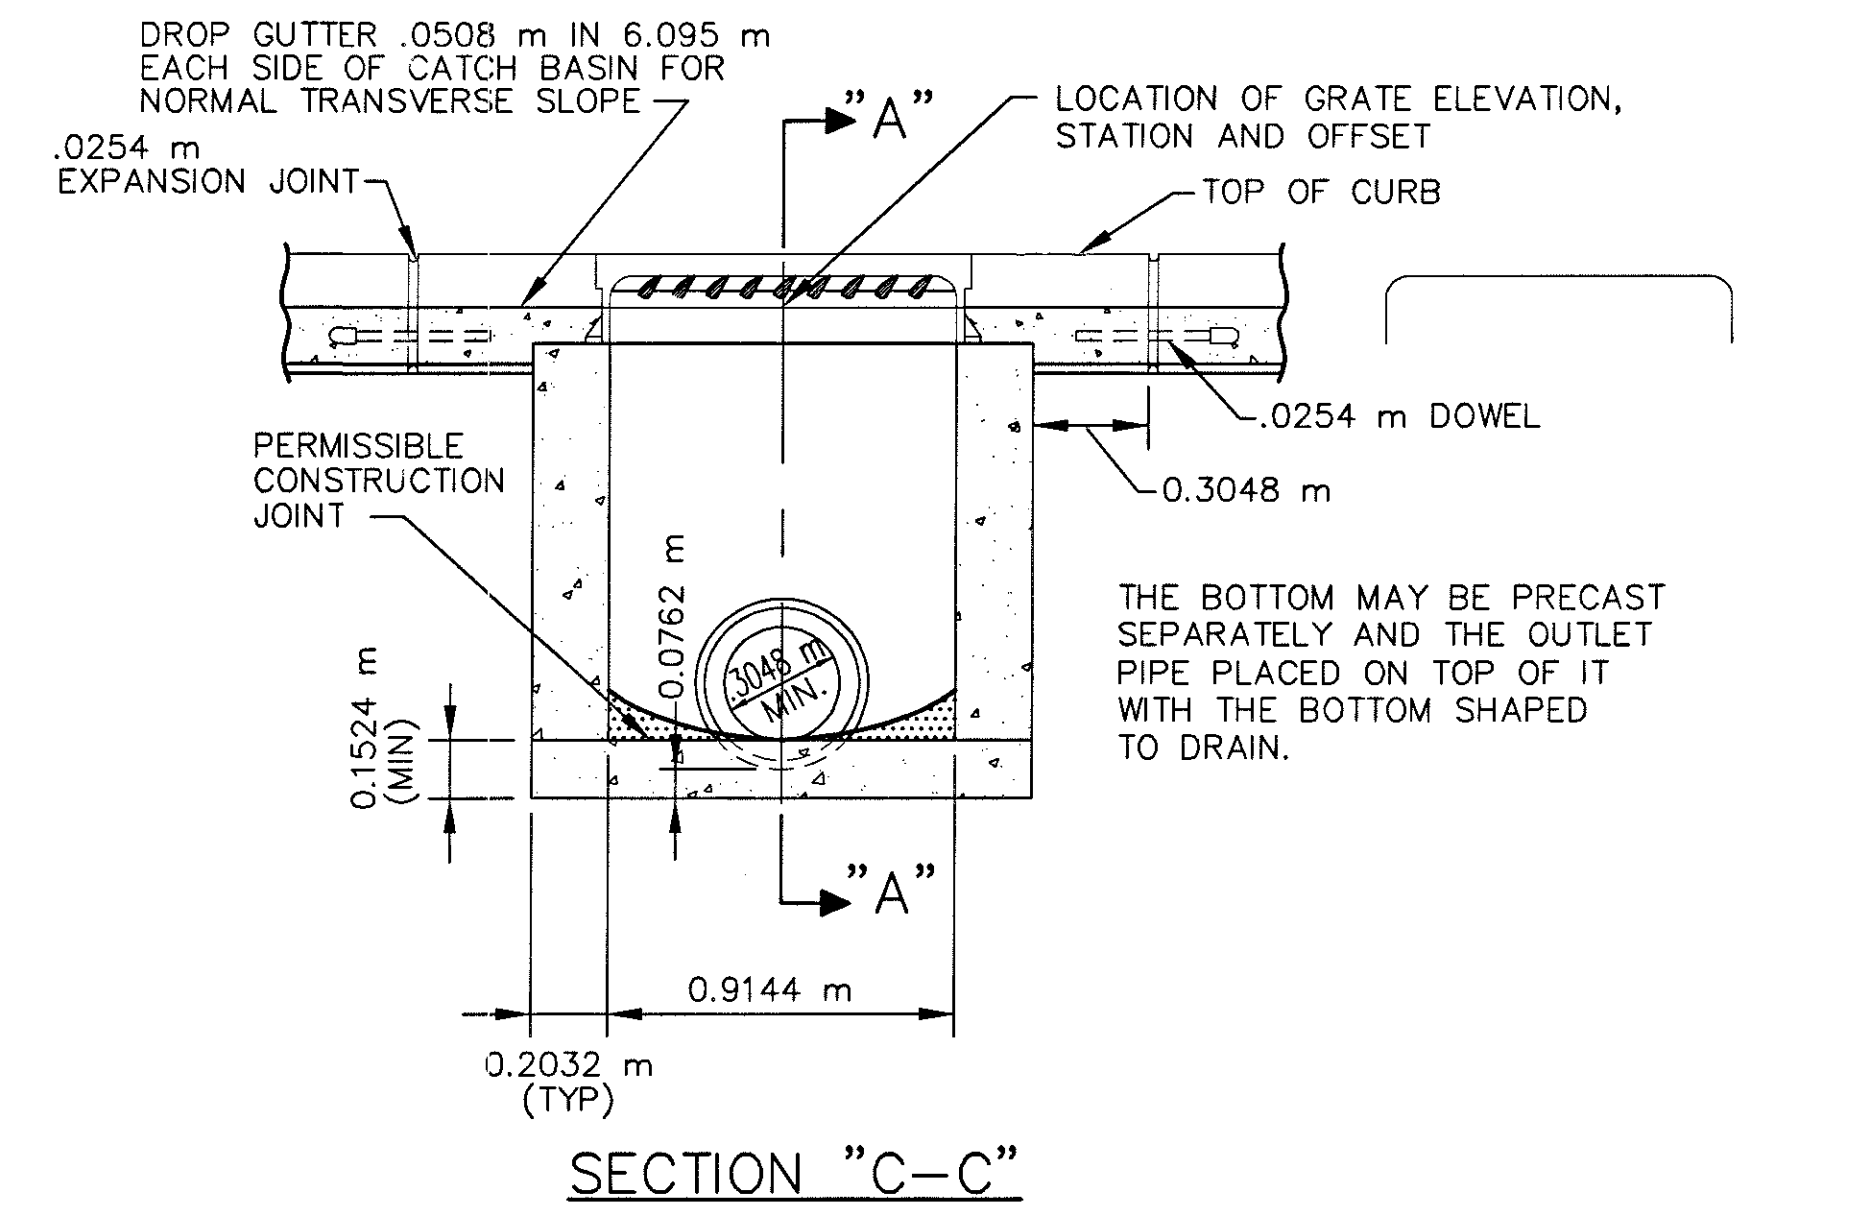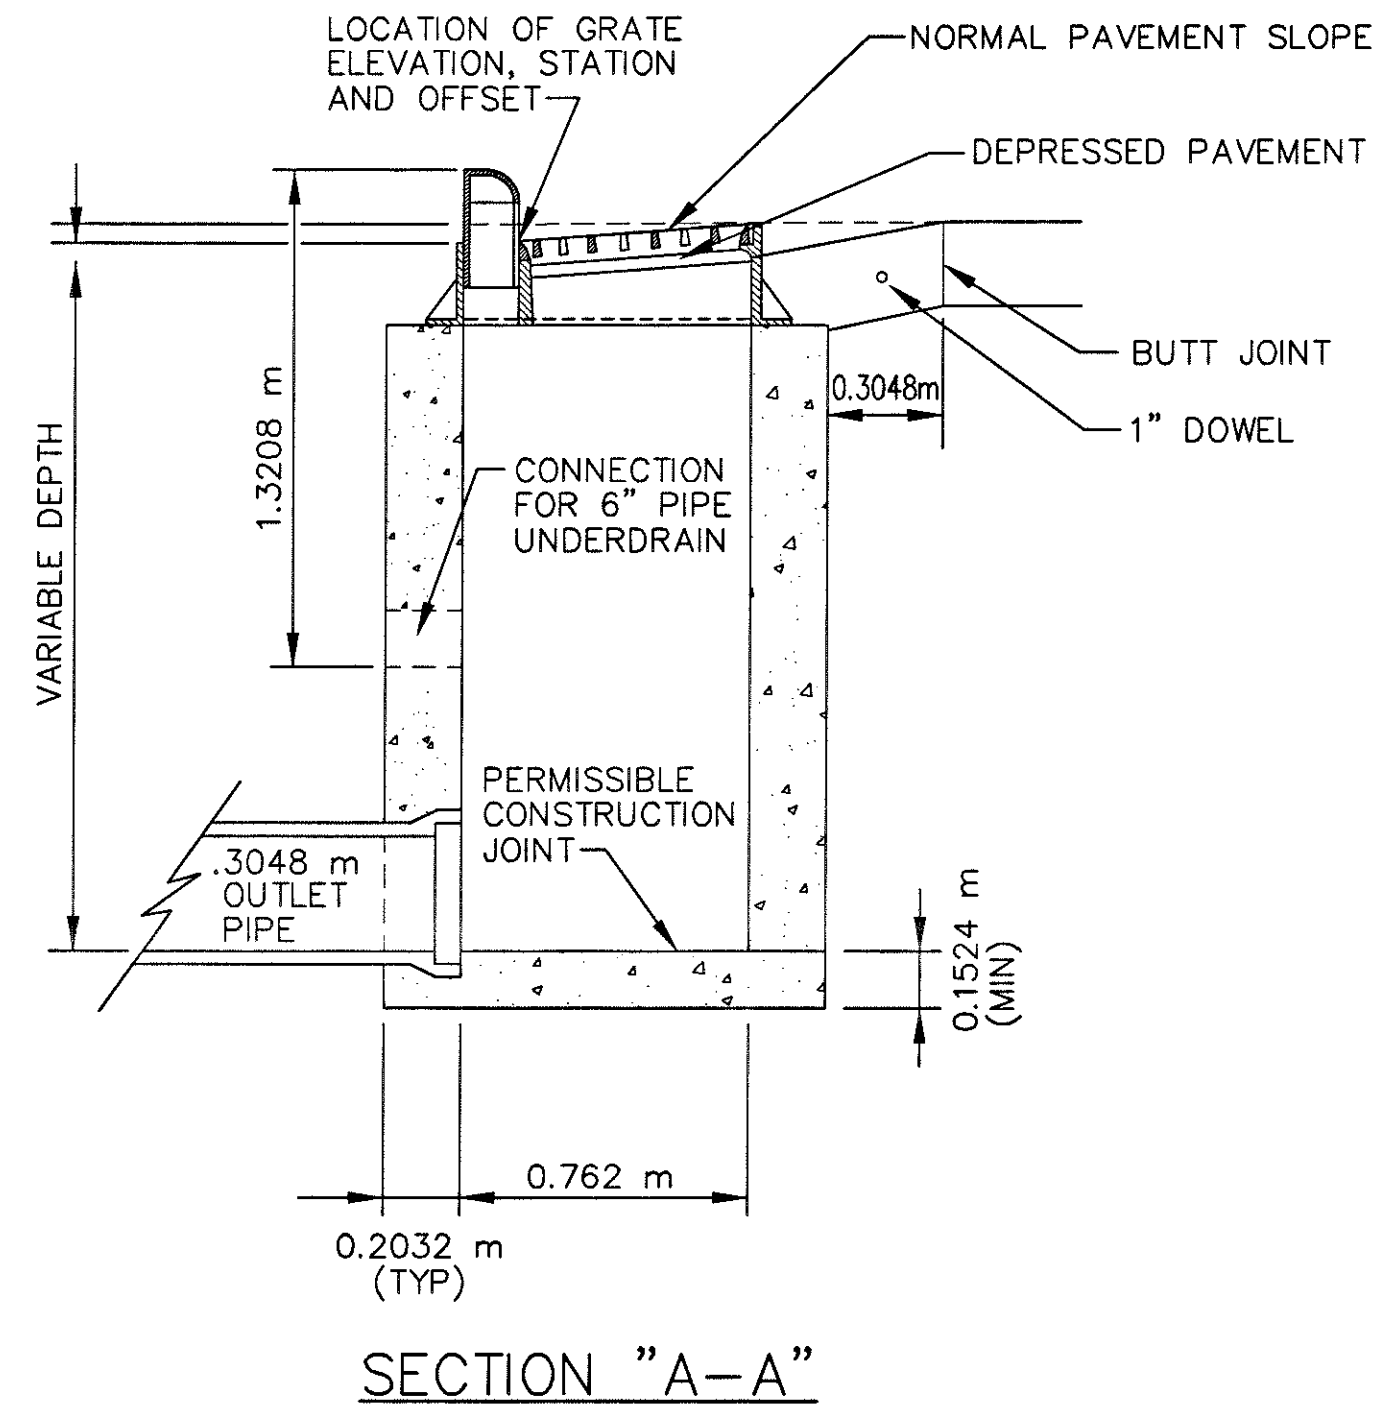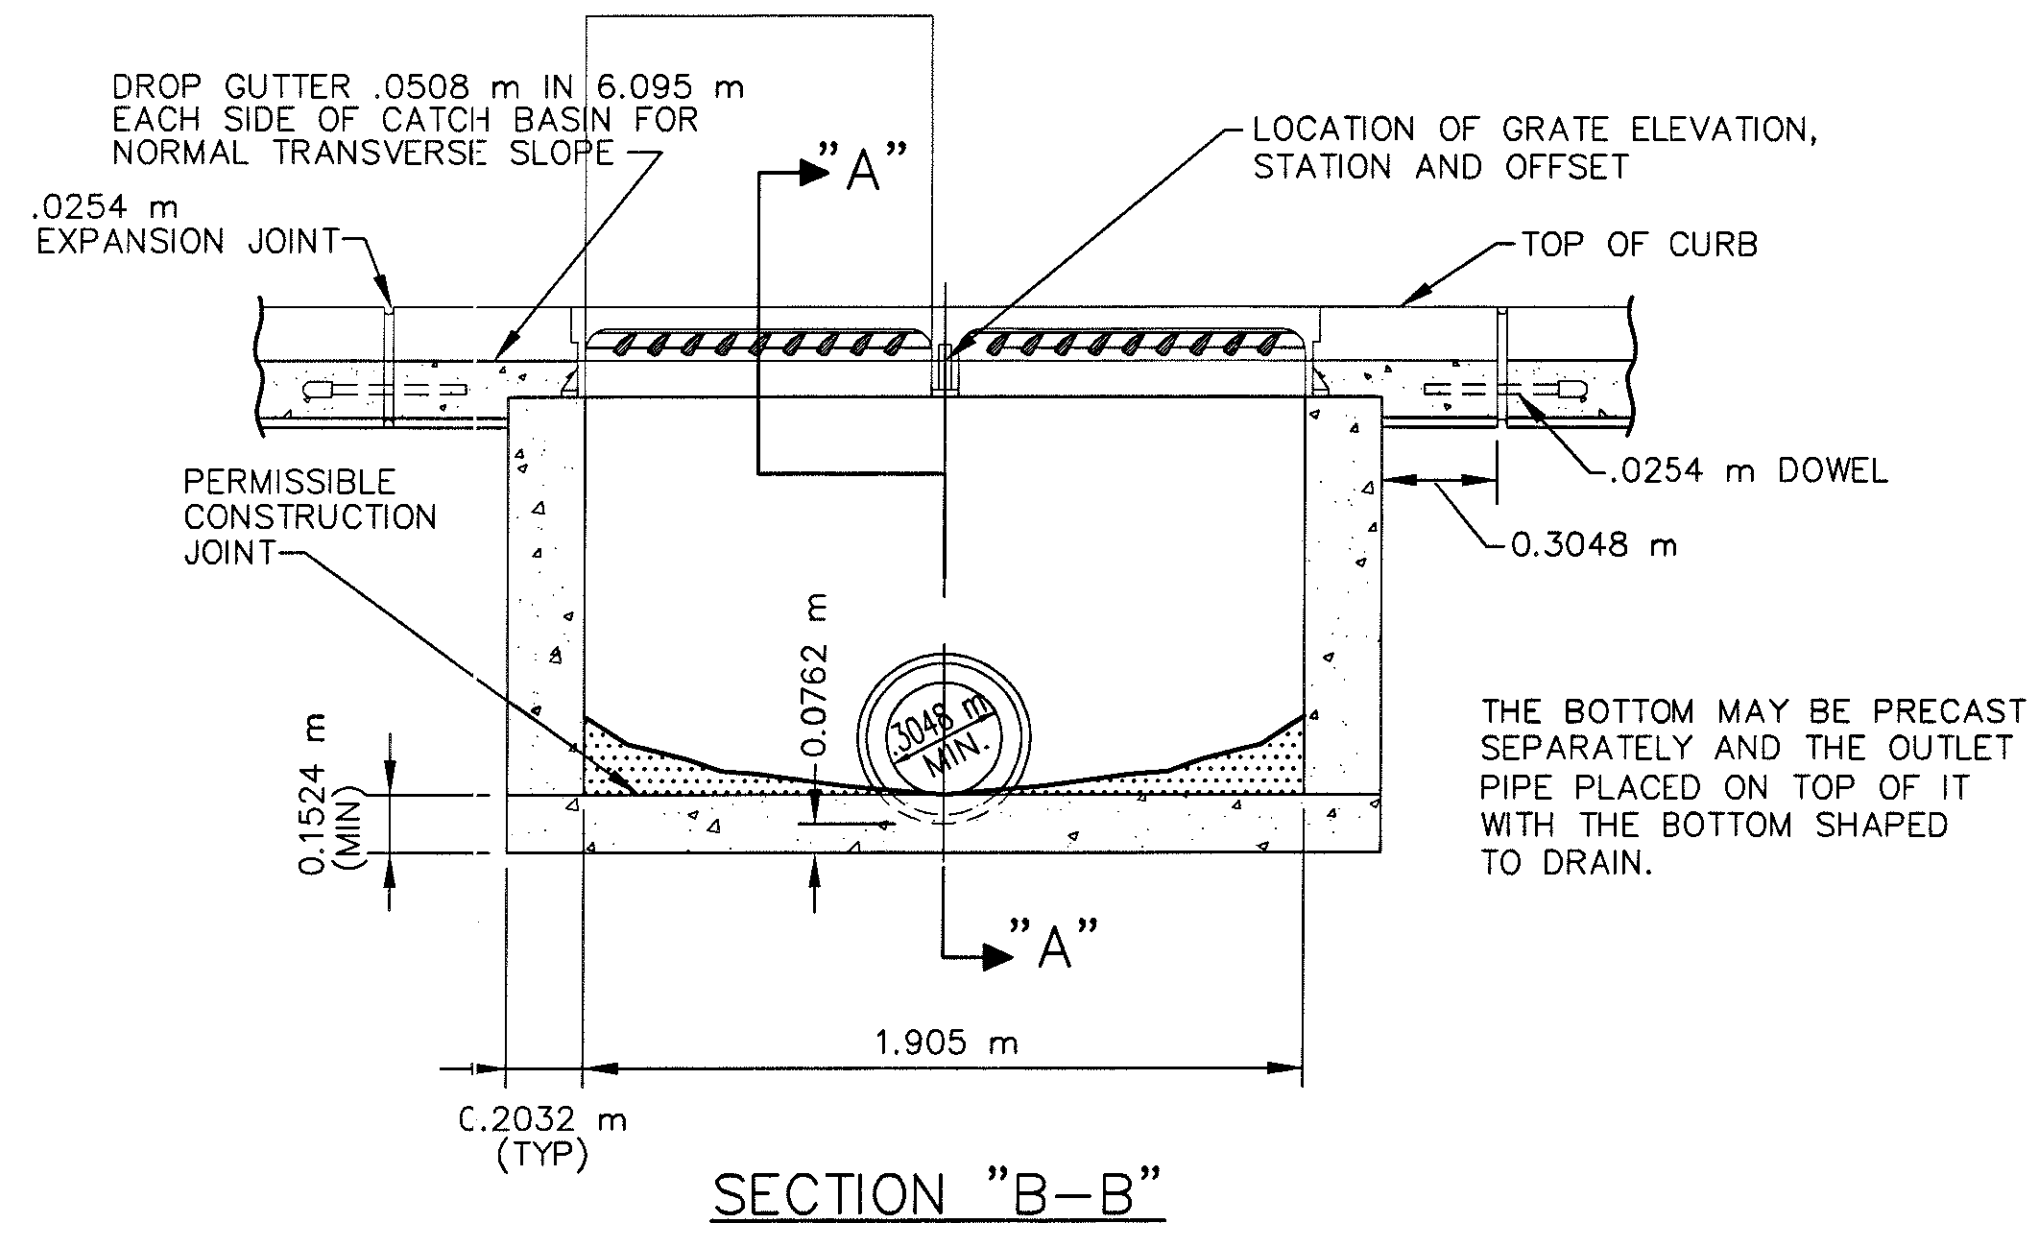

ITEM 604 - CATCH BASIN, NO. 3, AS PER PLAN

N.T.S.

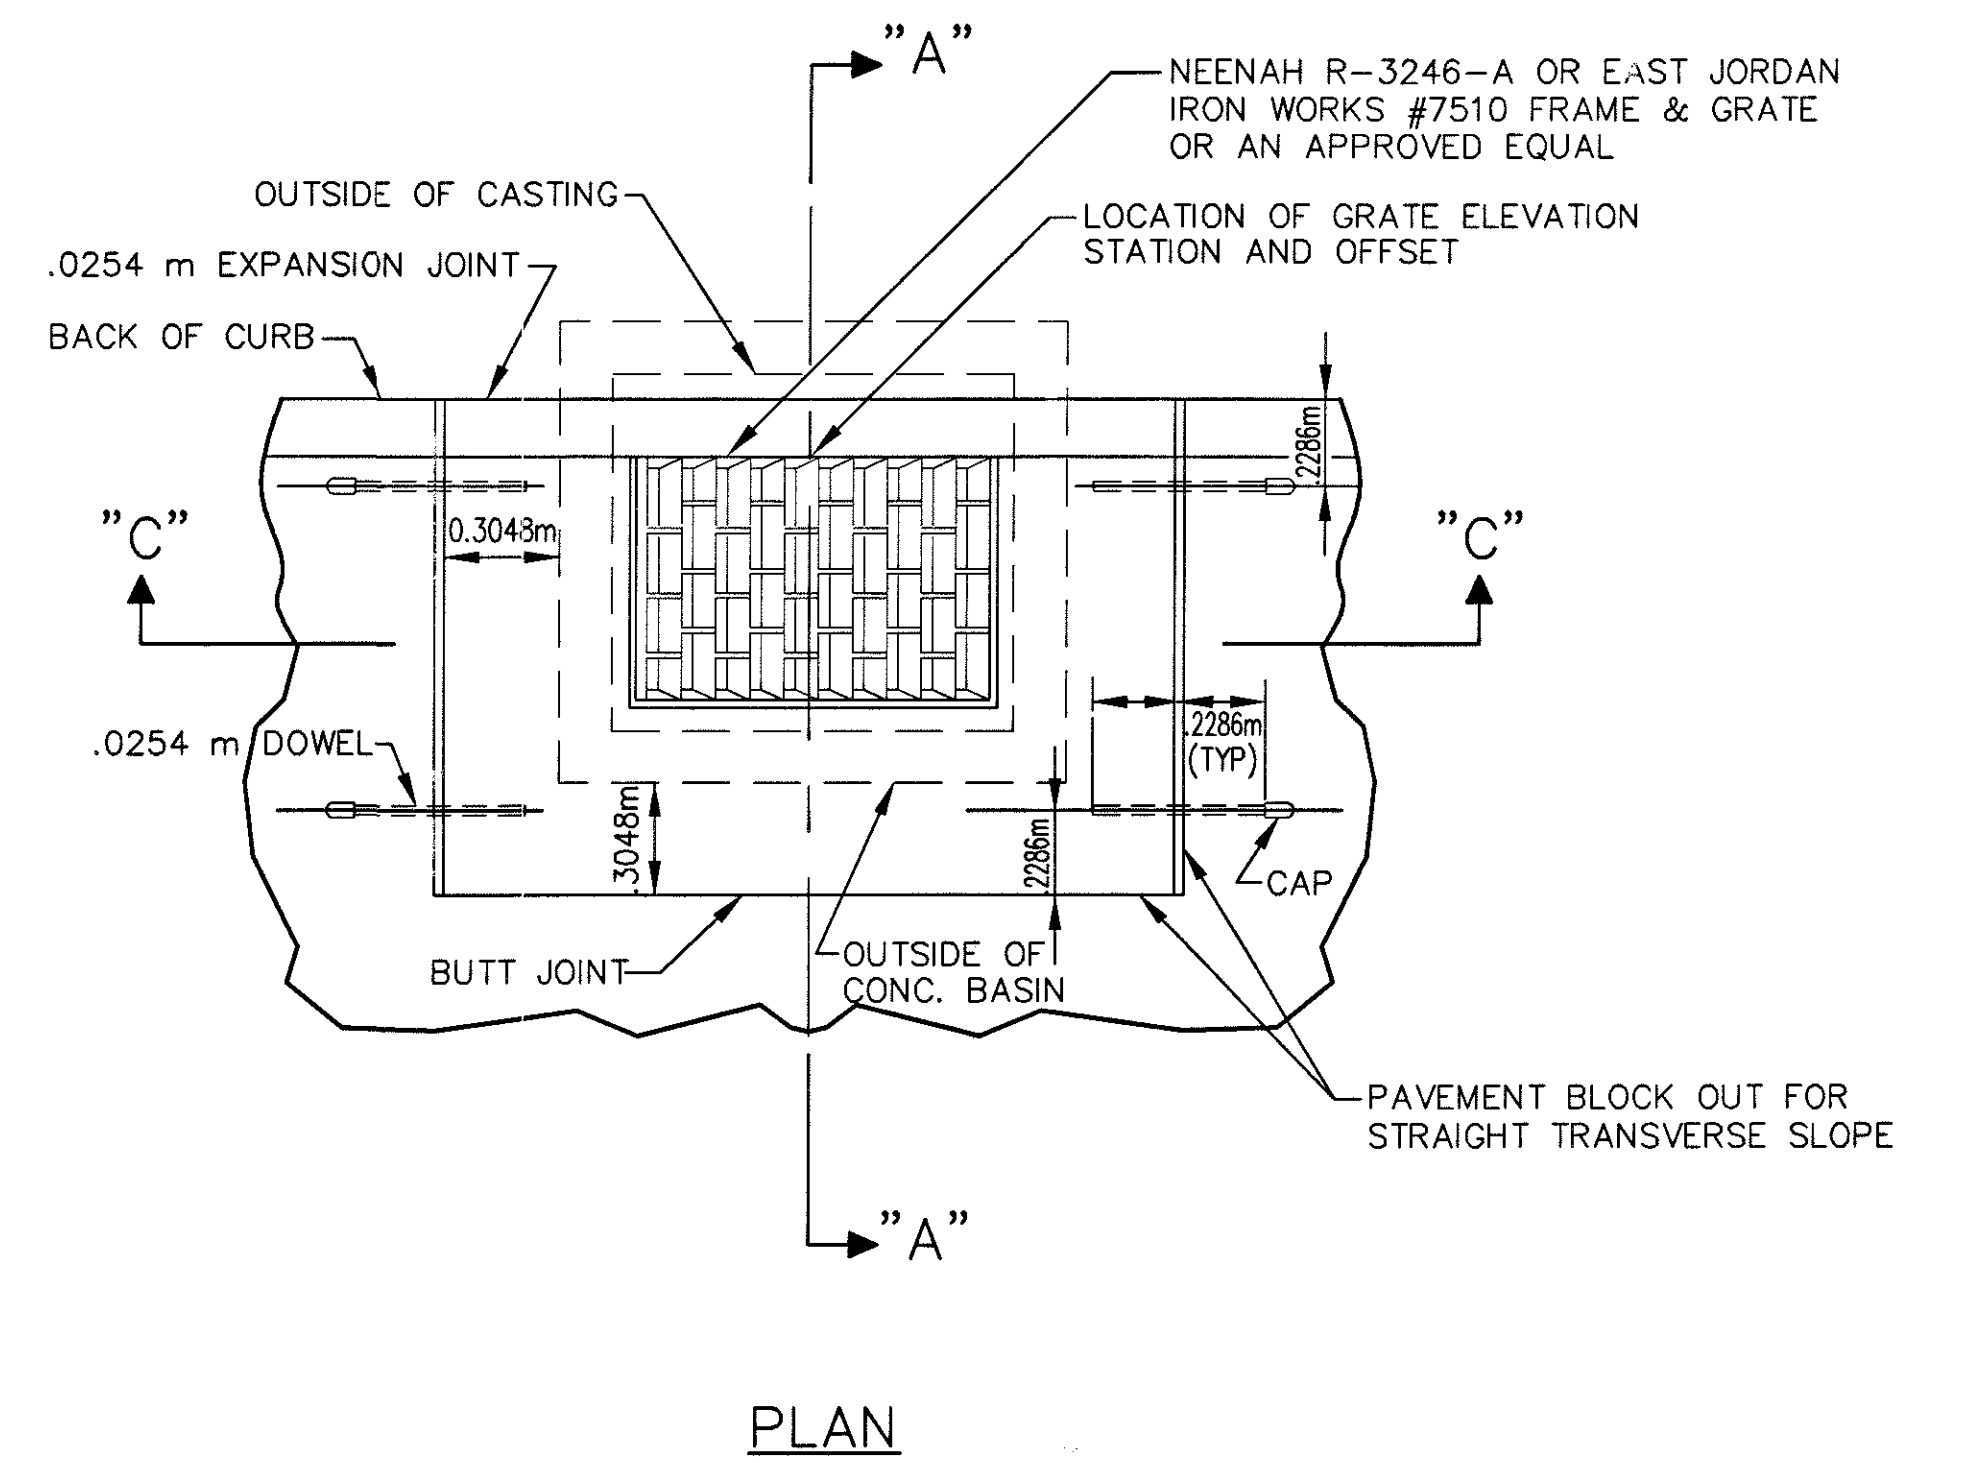

ITEM 604 - CATCH BASIN, NO. 3A, AS PER PLAN

N.T.S.

**NOTES:**

- THESE DETAILS SHALL APPLY TO NEW CATCH BASINS CONSTRUCTED WITH THIS PROJECT, TO ITEM 604 - CATCH BASIN, ADJUSTED TO GRADE, AS PER PLAN, TYPES II, III, IV, & V AND ITEM 604 - CATCH BASIN, RECONSTRUCTED TO GRADE, AS PER PLAN, TYPES II, III, IV, V, CI, & VII
- SEE GENERAL NOTES REGARDING DEFINITION OF VARIOUS CATCH BASIN TYPES.
- SEE GENERAL NOTES REGARDING THE AVAILABILITY, AND USE OF EXISTING STORED CASTINGS AND MISCELLANEOUS DRAINAGE MATERIALS.