




JUNCTION CHAMBER PLAN
STA. 4+443.7, 35m LT.

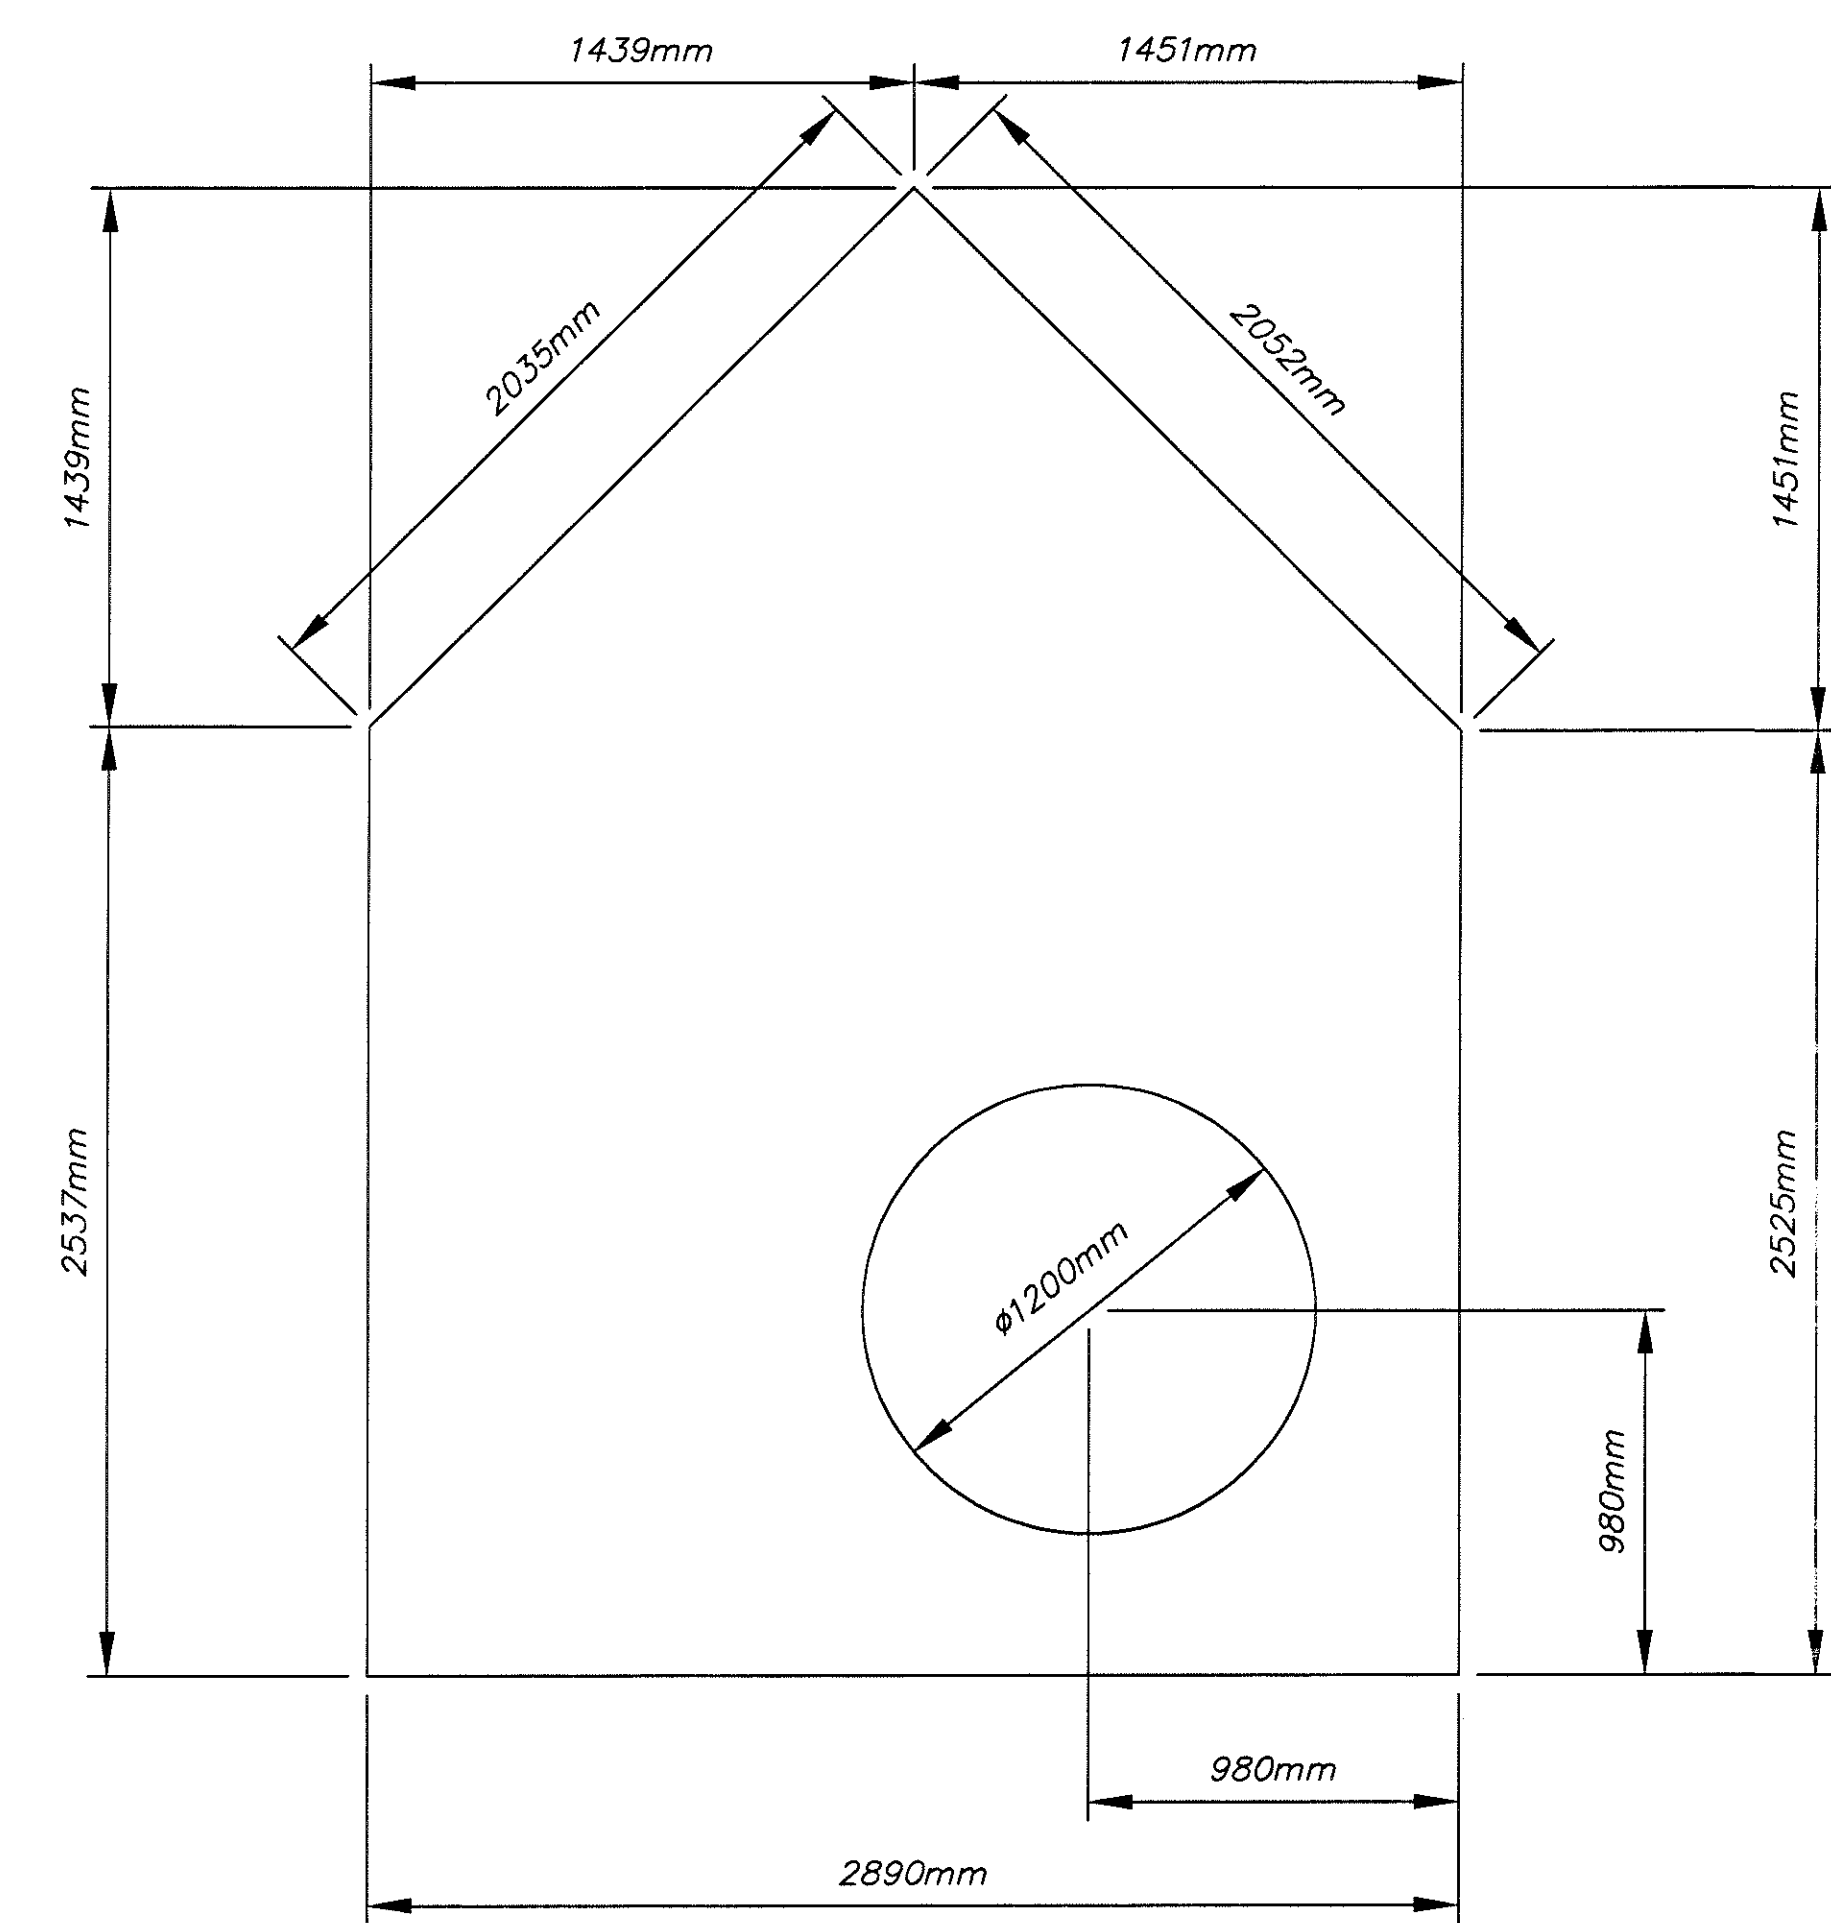

TOP SLAB (LAYOUT)

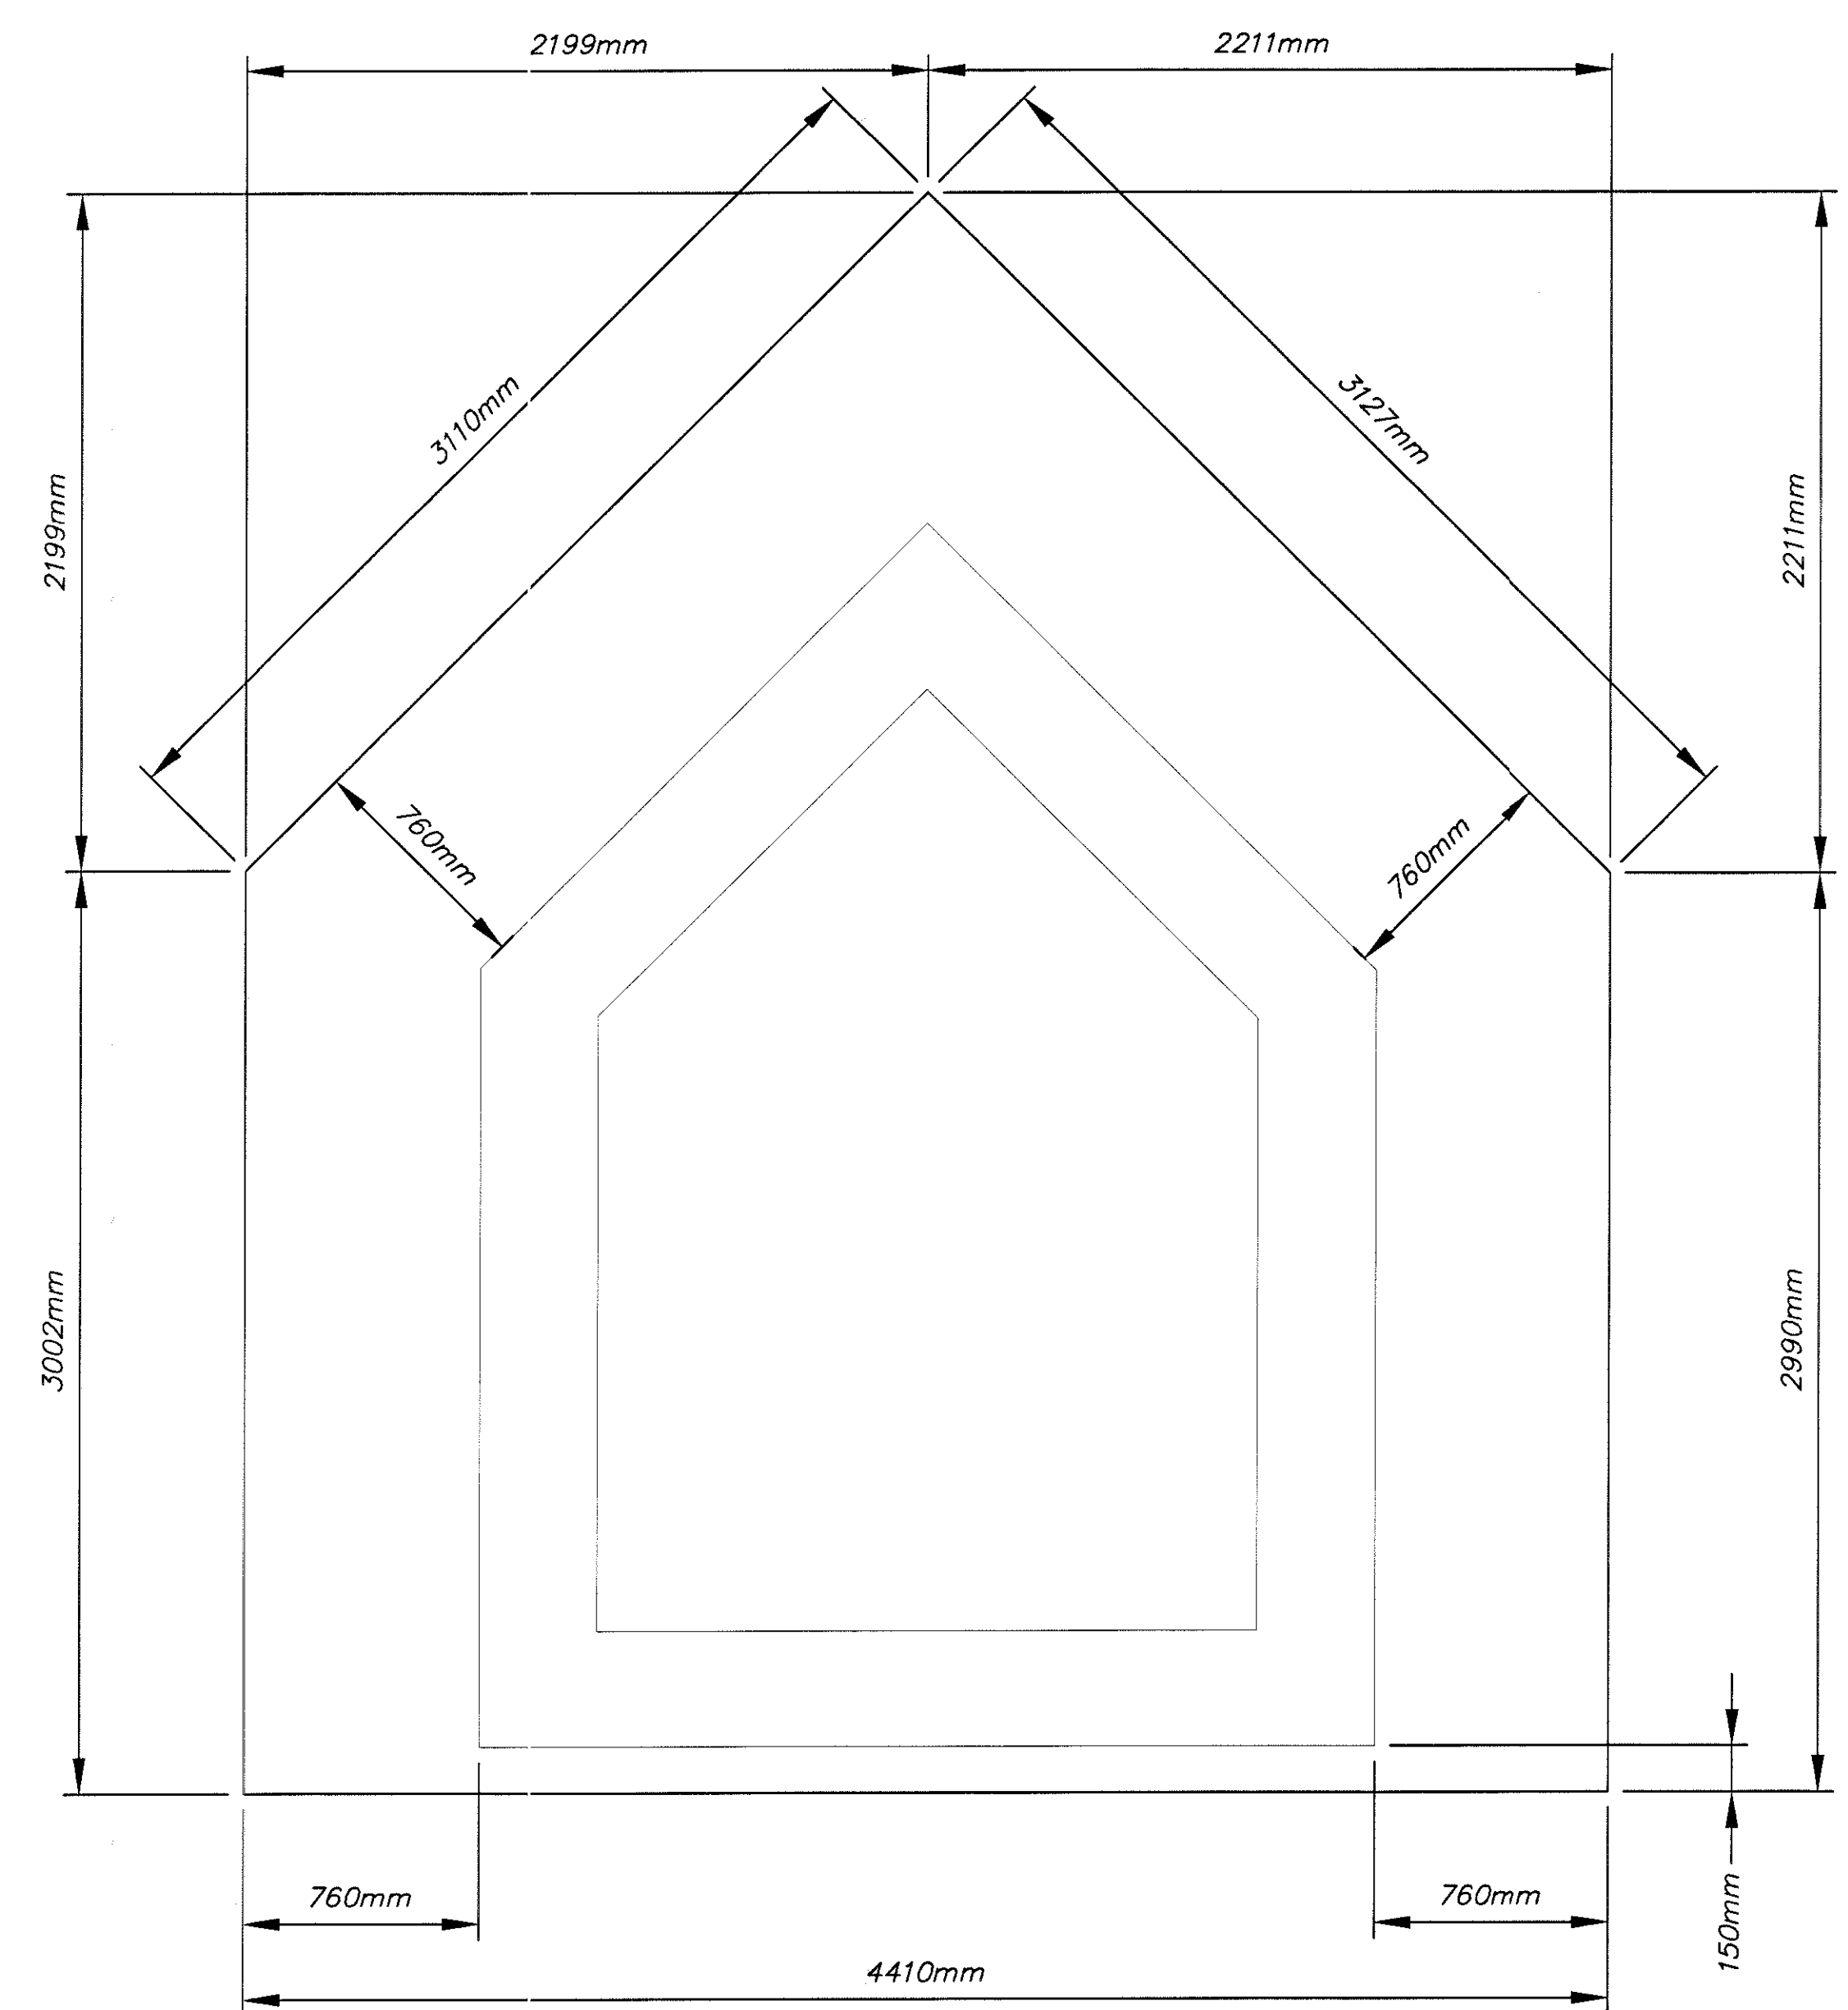

BOTTOM SLAB (LAYOUT)

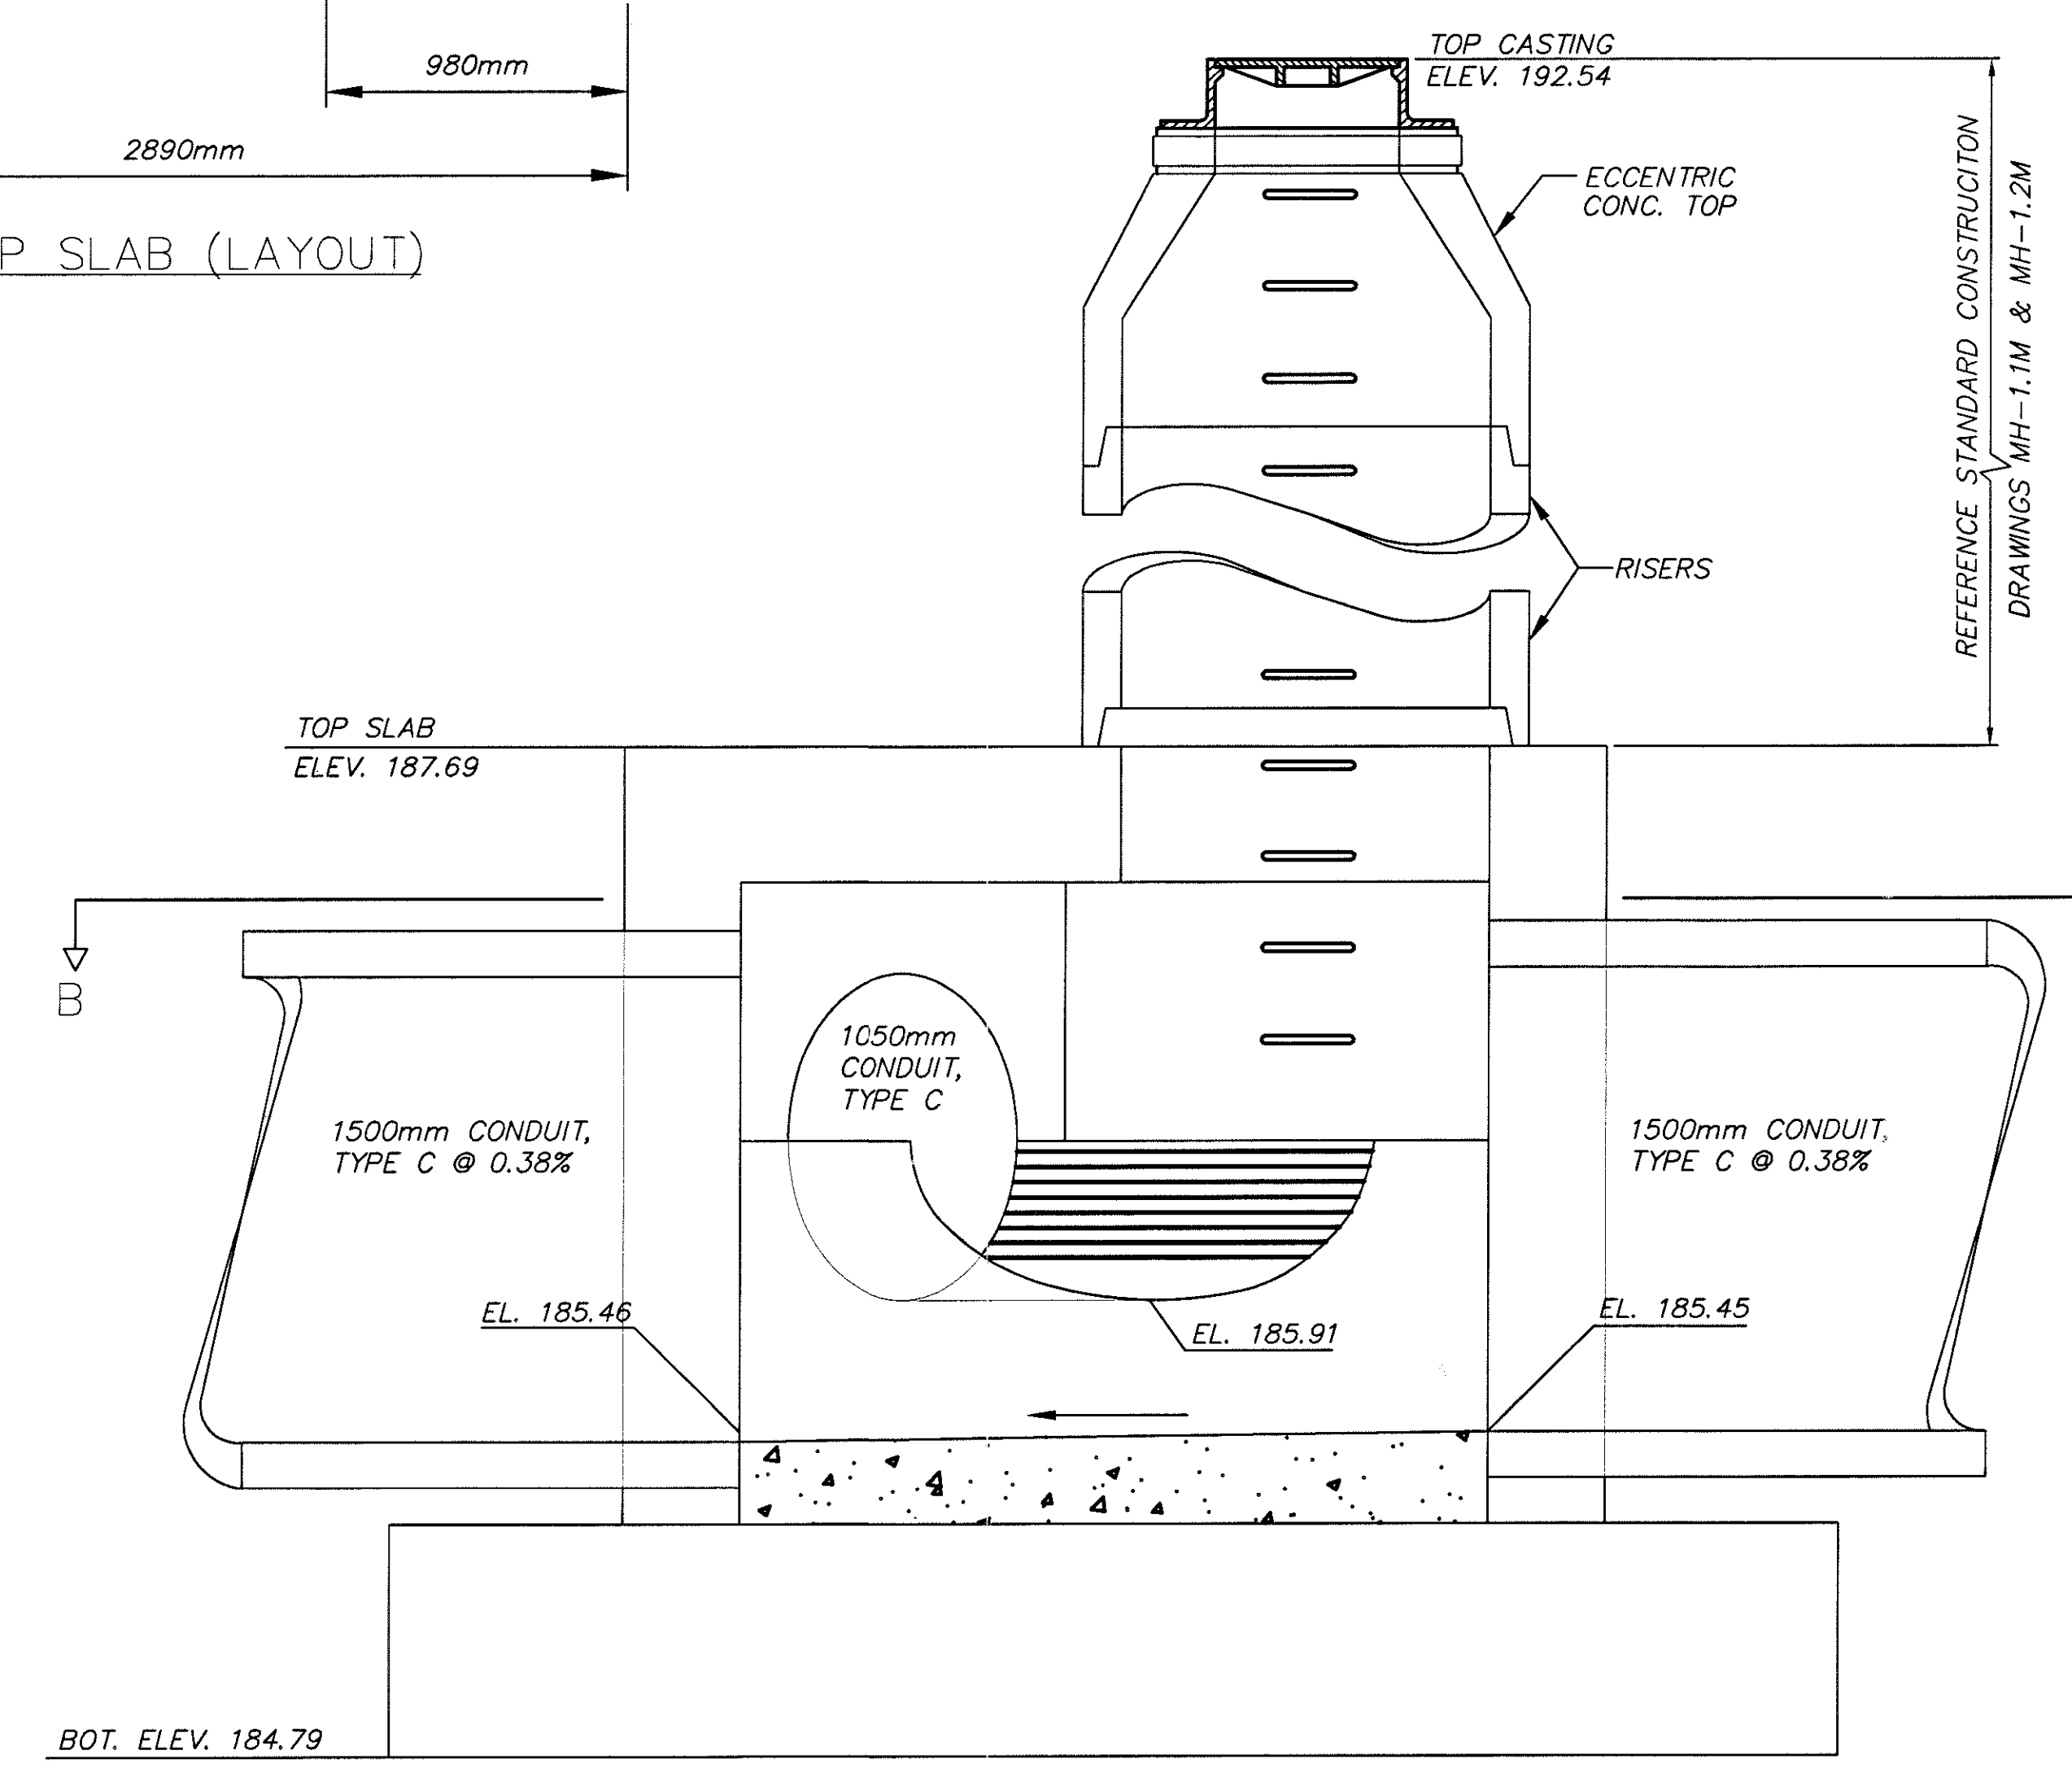

SECTION A-A

AS SHOWN
HORIZONTAL
SCALE IN METERS

CALC. BY:
CHECKED BY:

DRAINAGE DETAILS
JUNCTION CHAMBER

LAK-640-3.444