




JUNCTION CHAMBER PLAN
STA. 4+443.7, 35m LT.

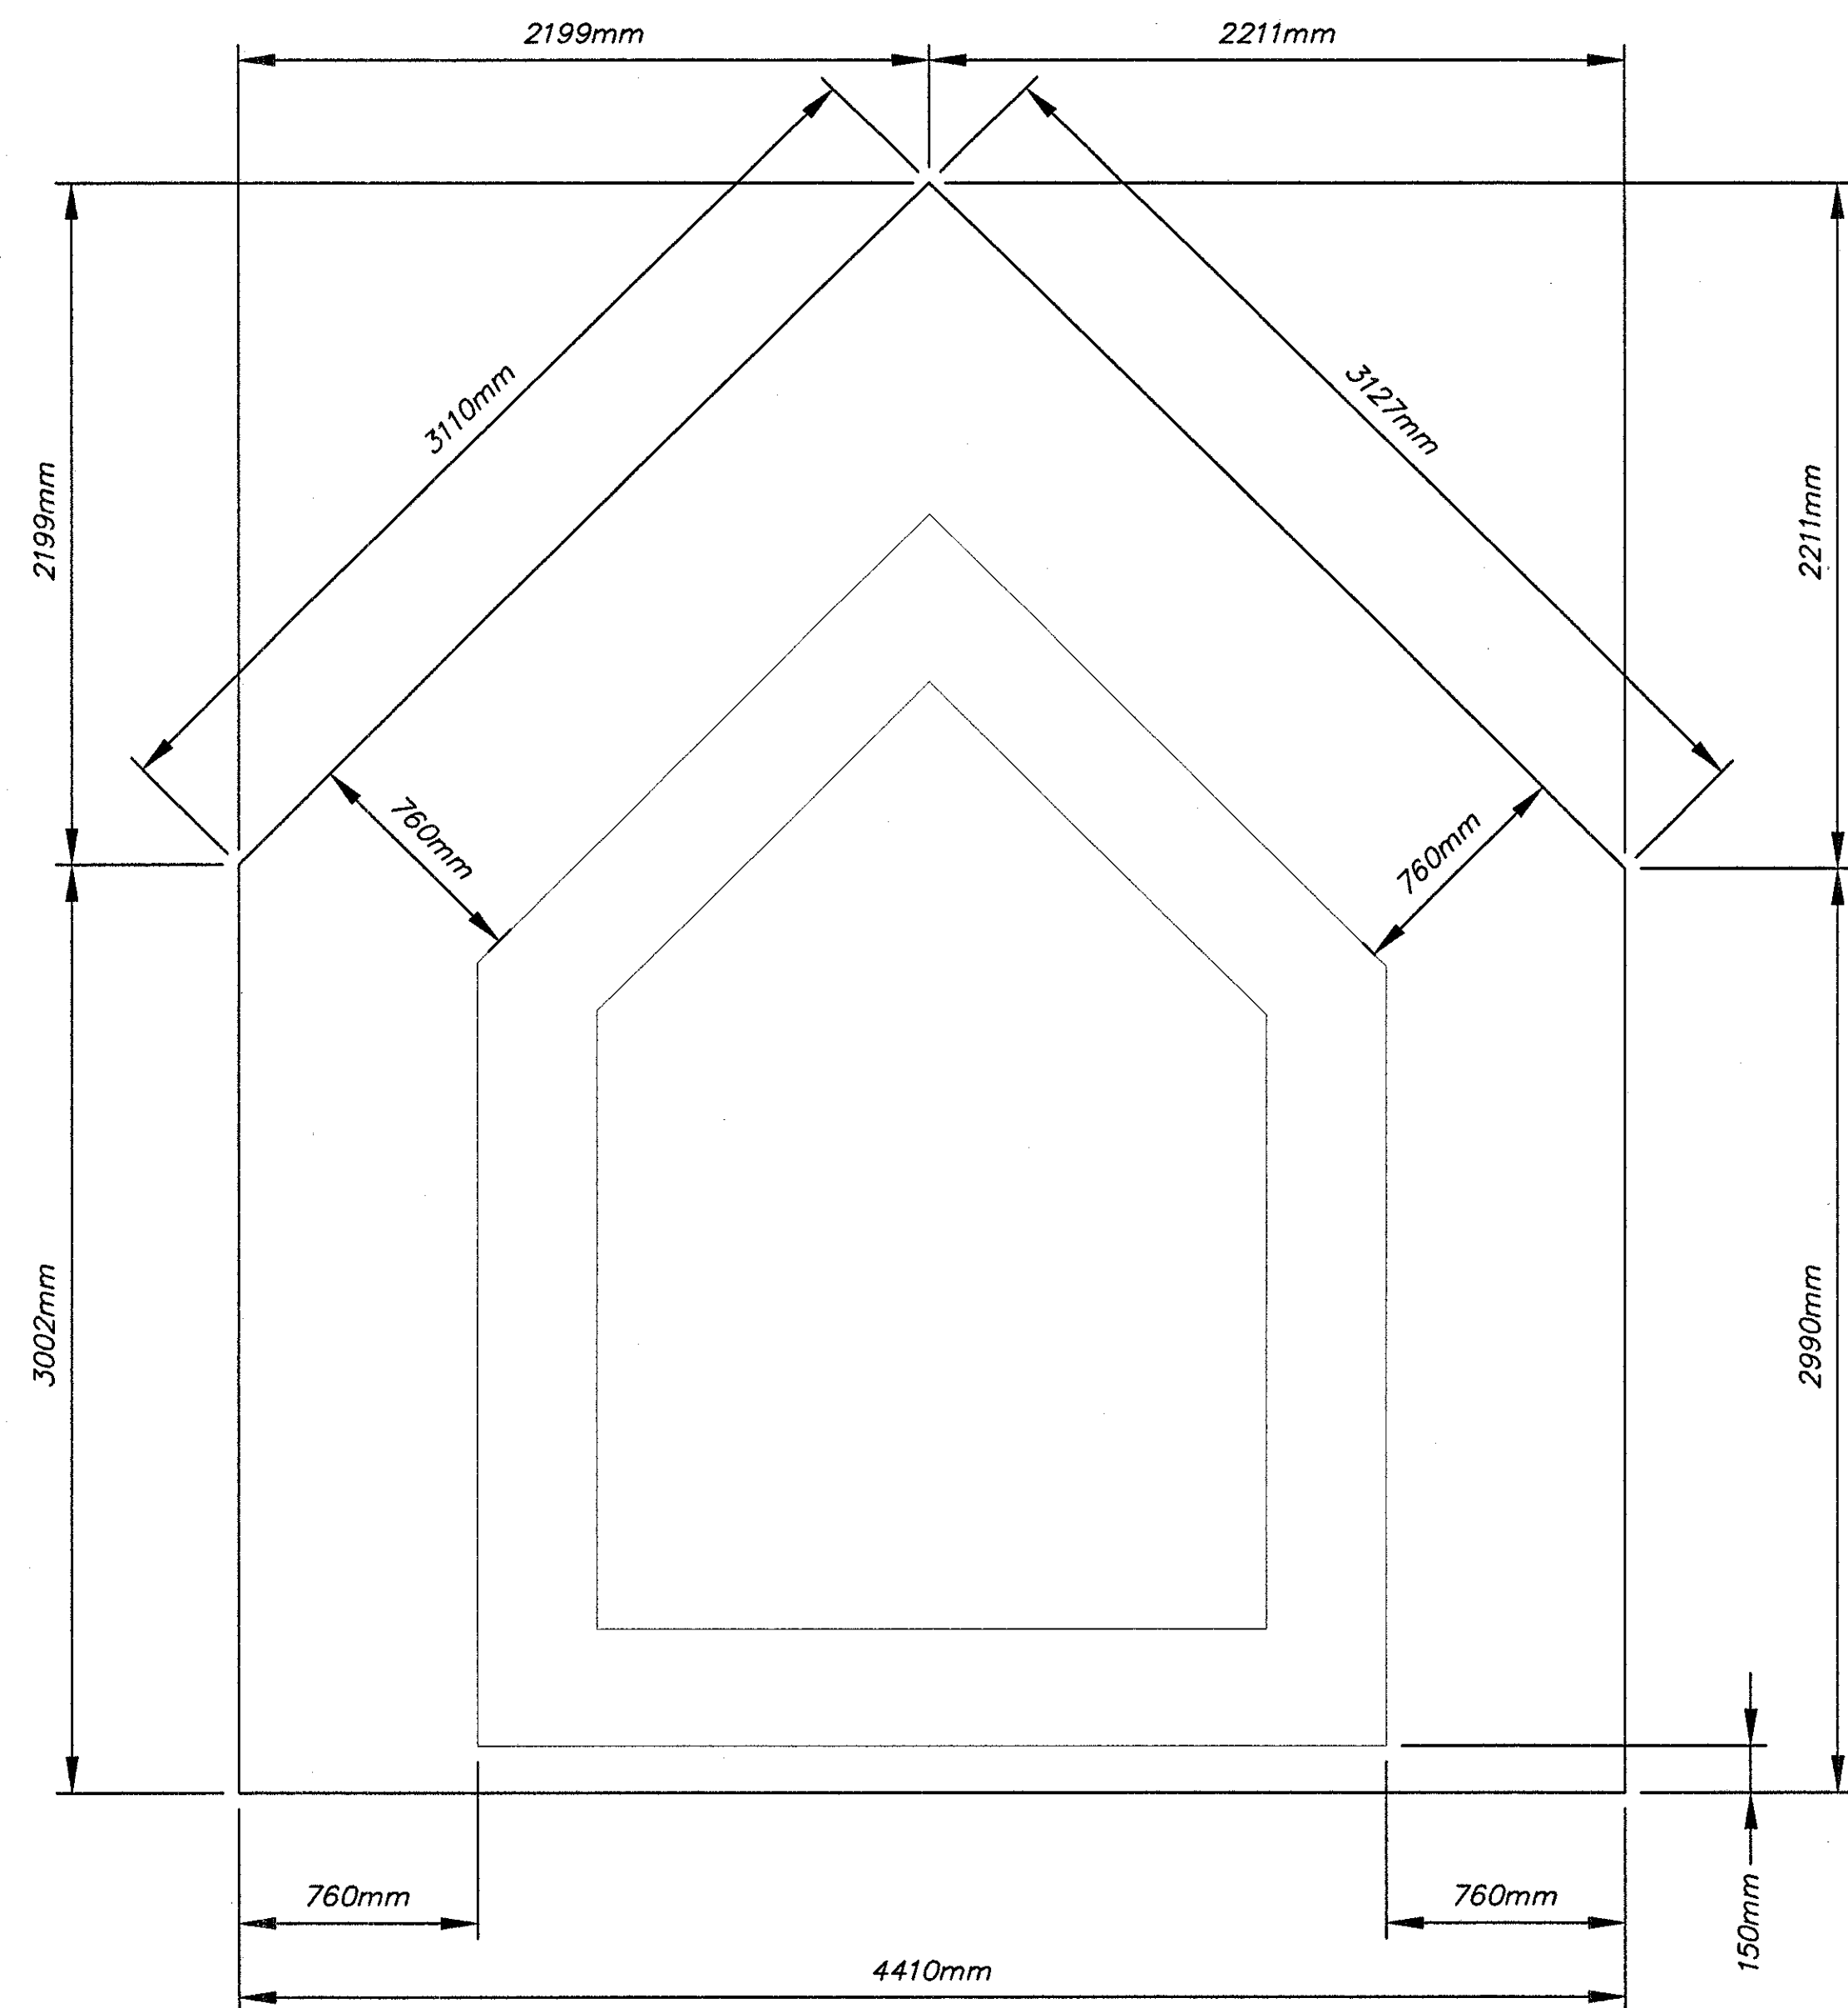

BOTTOM SLAB (LAYOUT)

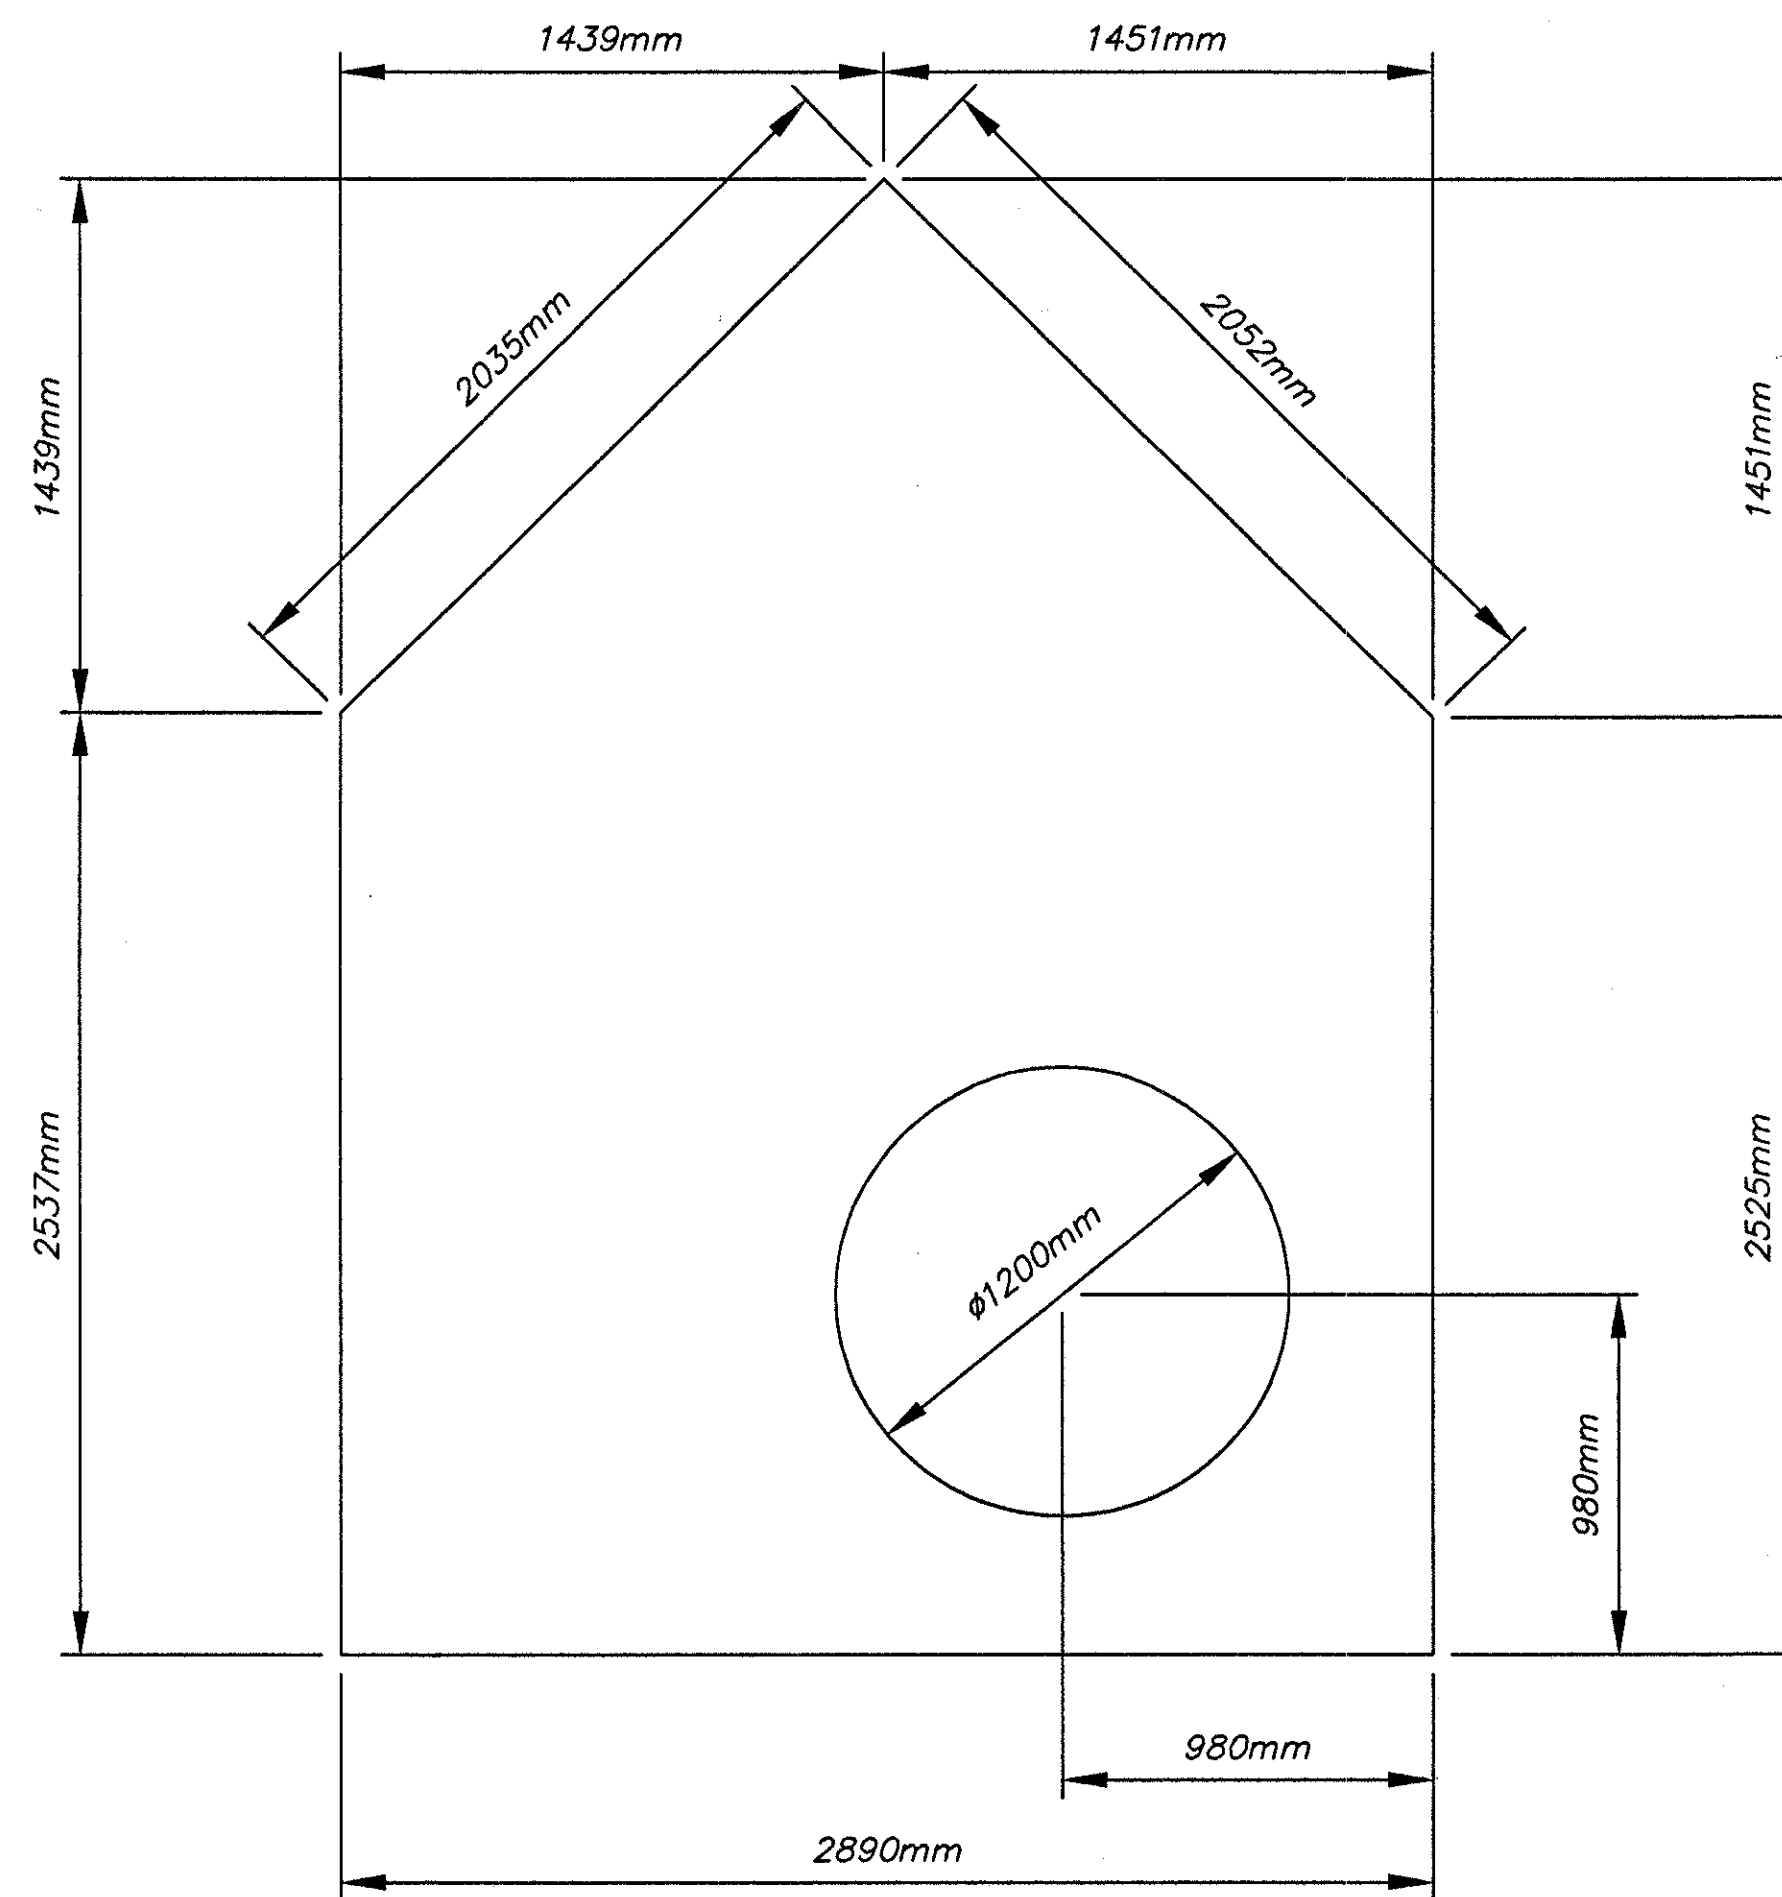

TOP SLAB (LAYOUT)

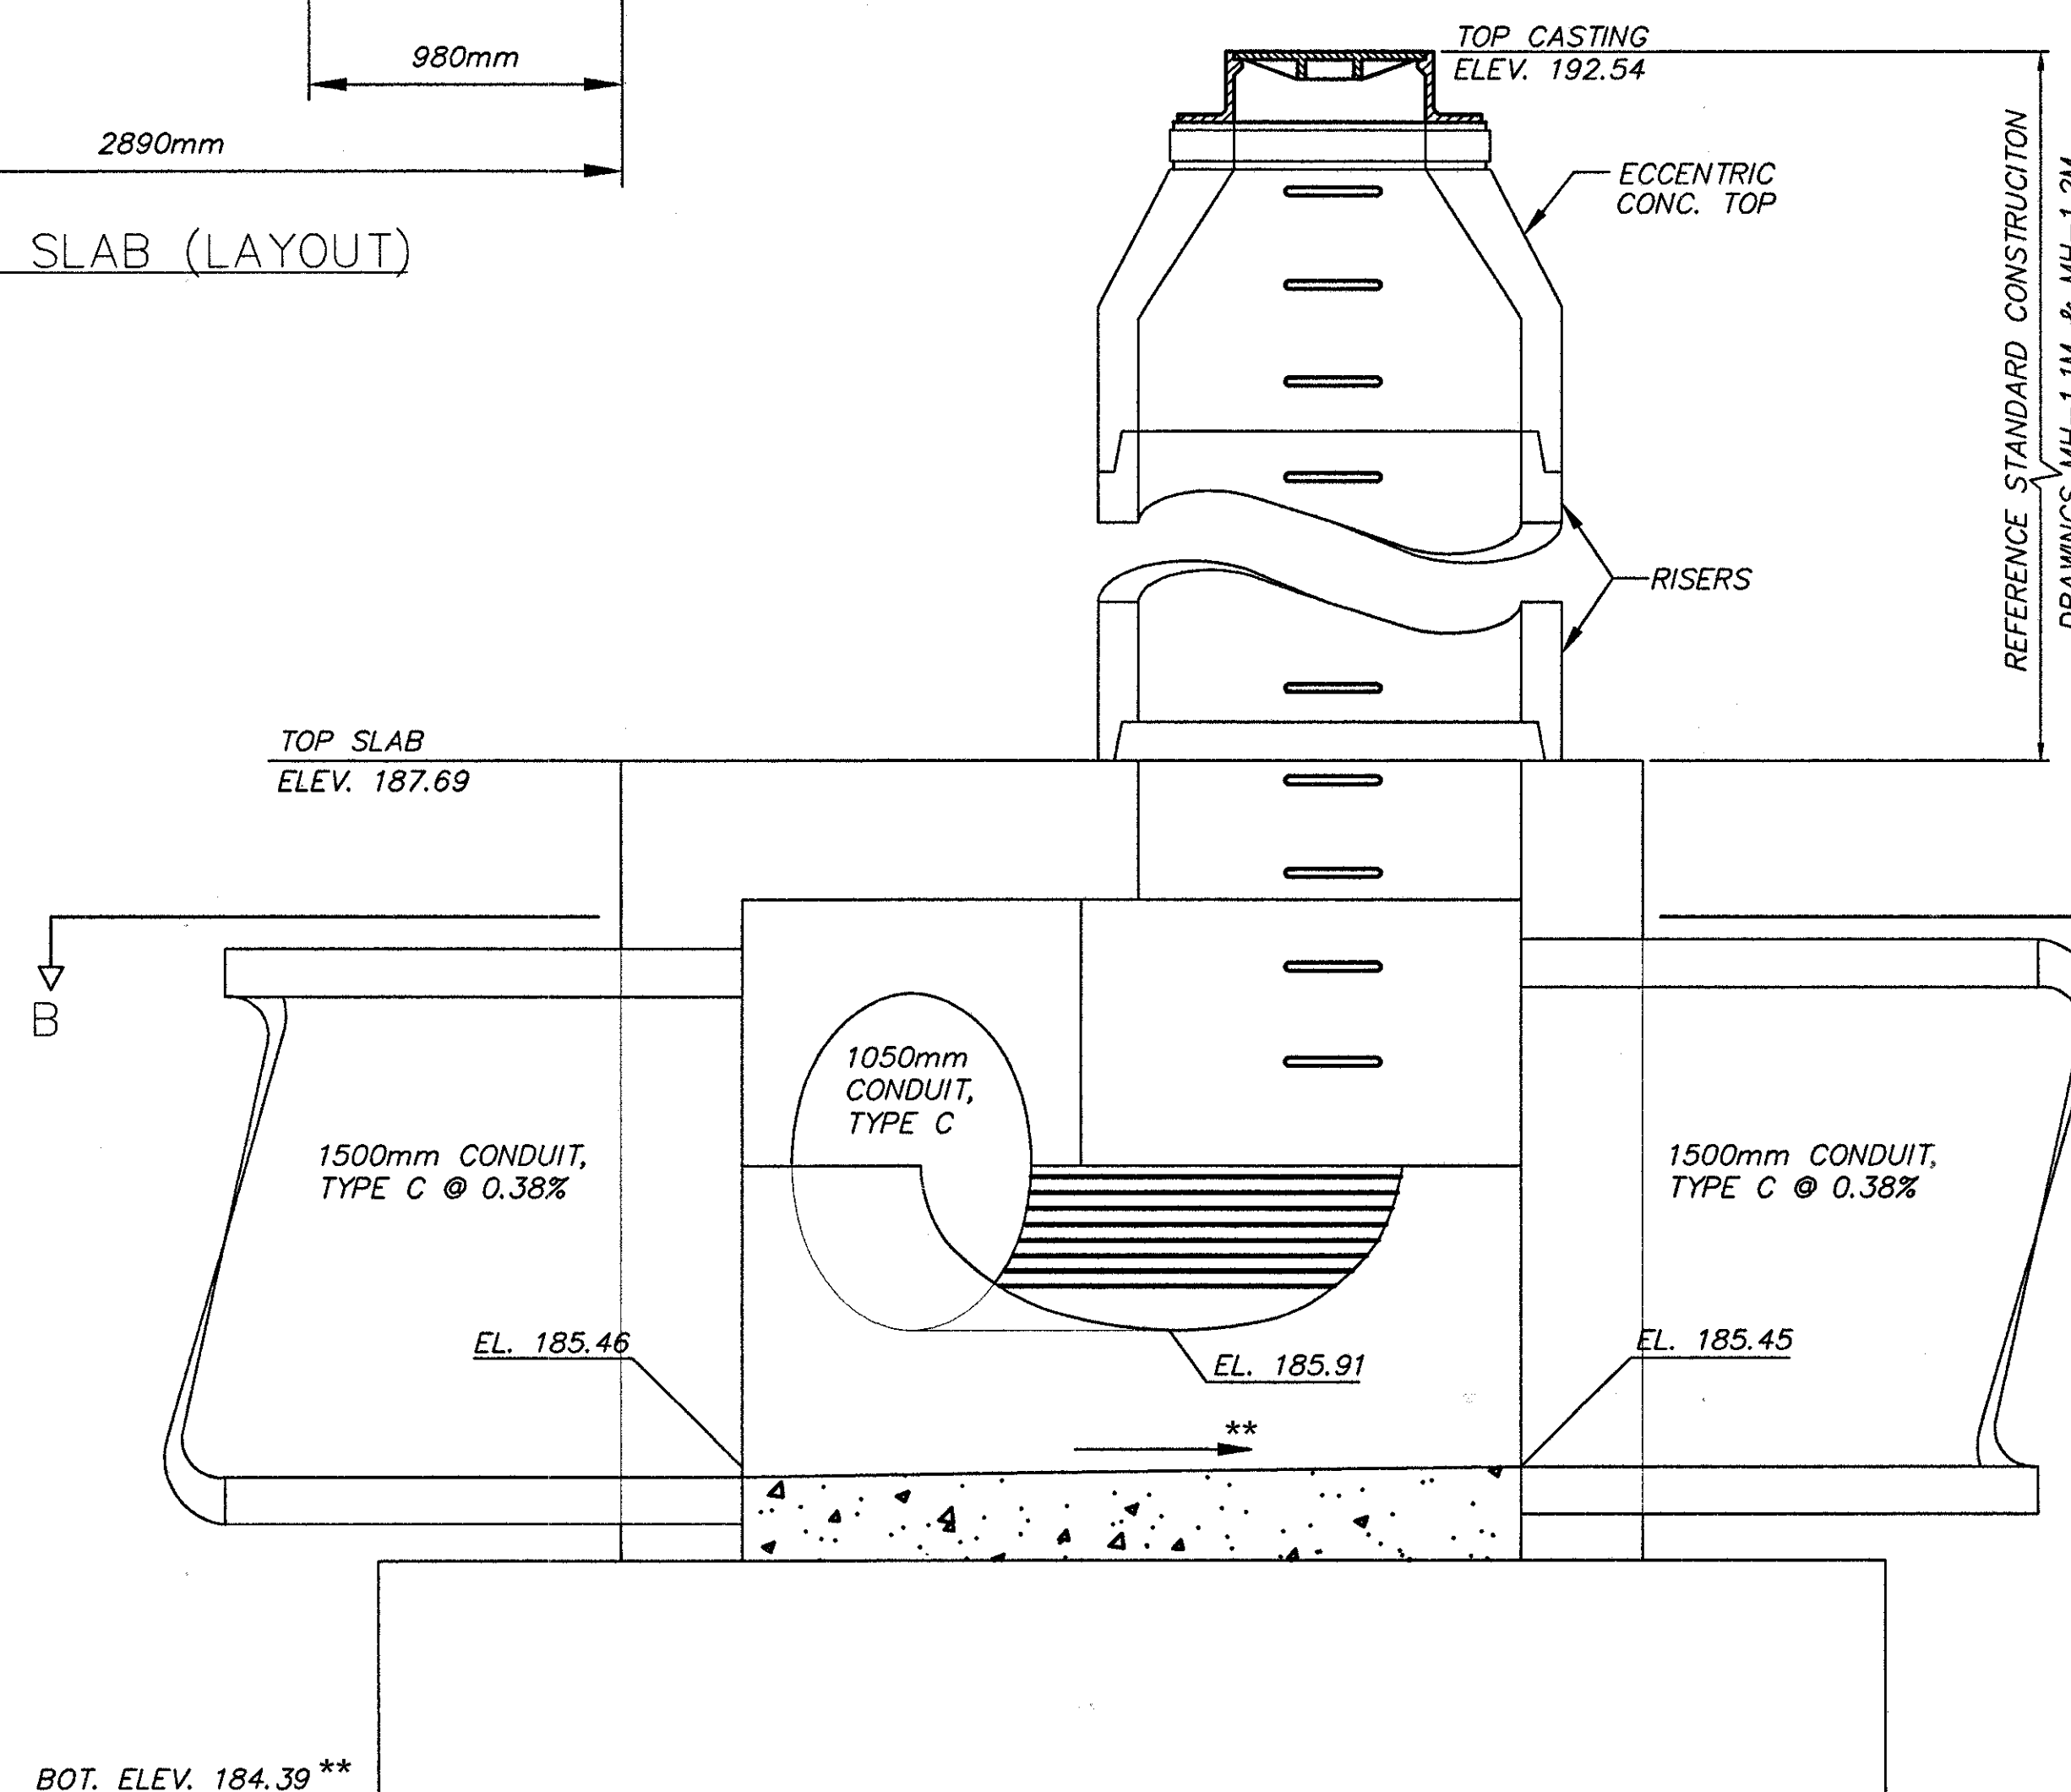

SECTION A-A

**Revised 08/06/02

AS SHOWN
HORIZONTAL
SCALE IN METERS

DRAINAGE DETAILS
JUNCTION CHAMBER

LAK-640-3.444

185
214