


PLAN

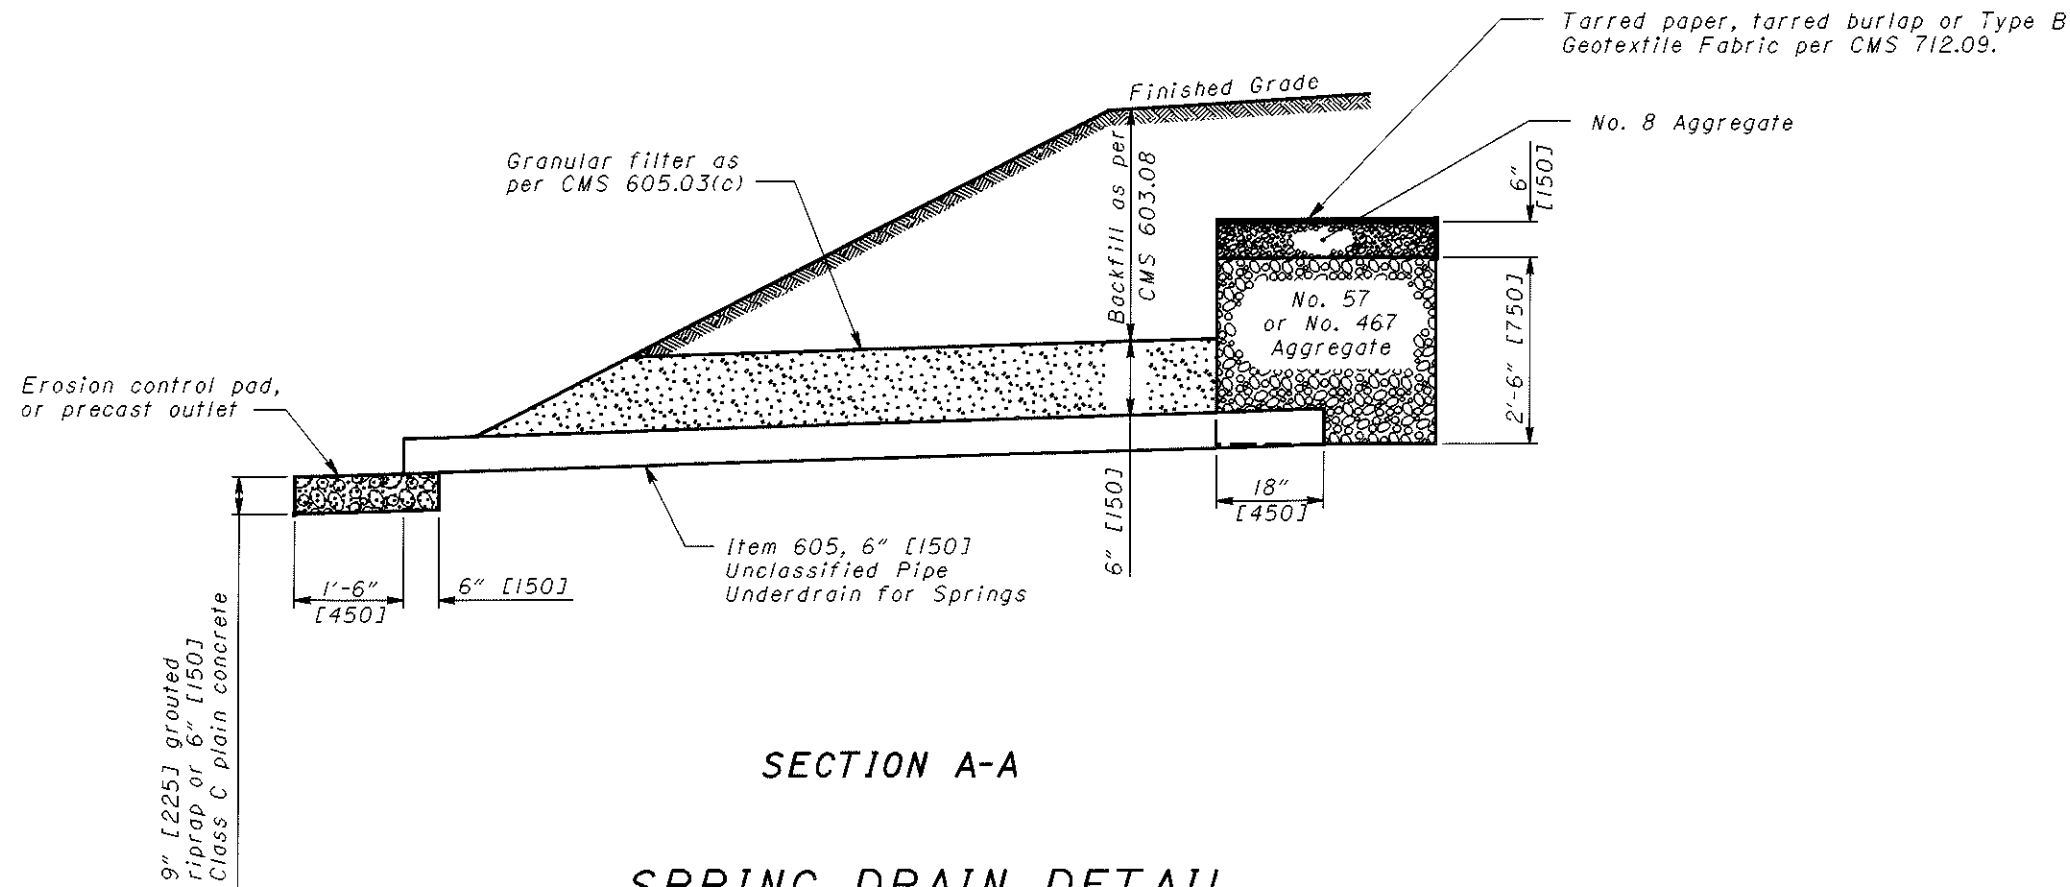

SECTION A-A

SPRING DRAIN DETAIL

NOTES

SPRING DRAIN: Aggregates, tarred paper or tarred burlap, erosion control pad, backfill and necessary excavation for spring drains shall be included for payment in the unit price bid per Linear Foot [Meter] for **Item 605 - Aggregate Drains for Springs.**

PAYMENT: for the pipe shall be included in the unit price bid per Linear Foot [Meter] for **Item 605 - Unclassified Pipe Drains for Springs.**

THIS DRAWING REPLACES DM-1.1M DATED 10-21-97.

NUMBER
DM-1.1

STANDARD ROADWAY CONSTRUCTION DRAWING
OUTLETS, DRAINS AND SEWERS

ROADWAY
ENGINEERING
SERVICES

All metric dimensions
(in brackets []) are
in millimeters unless
otherwise noted.

STDS. ENGR.
D. Focke
DRAWN
D. Focke

REVISIONS

OHIO DEPARTMENT OF TRANSPORTATION
7-20-01
DATE
ROADWAY DESIGN ENGINEER
Scott H. Sackel

2/2