

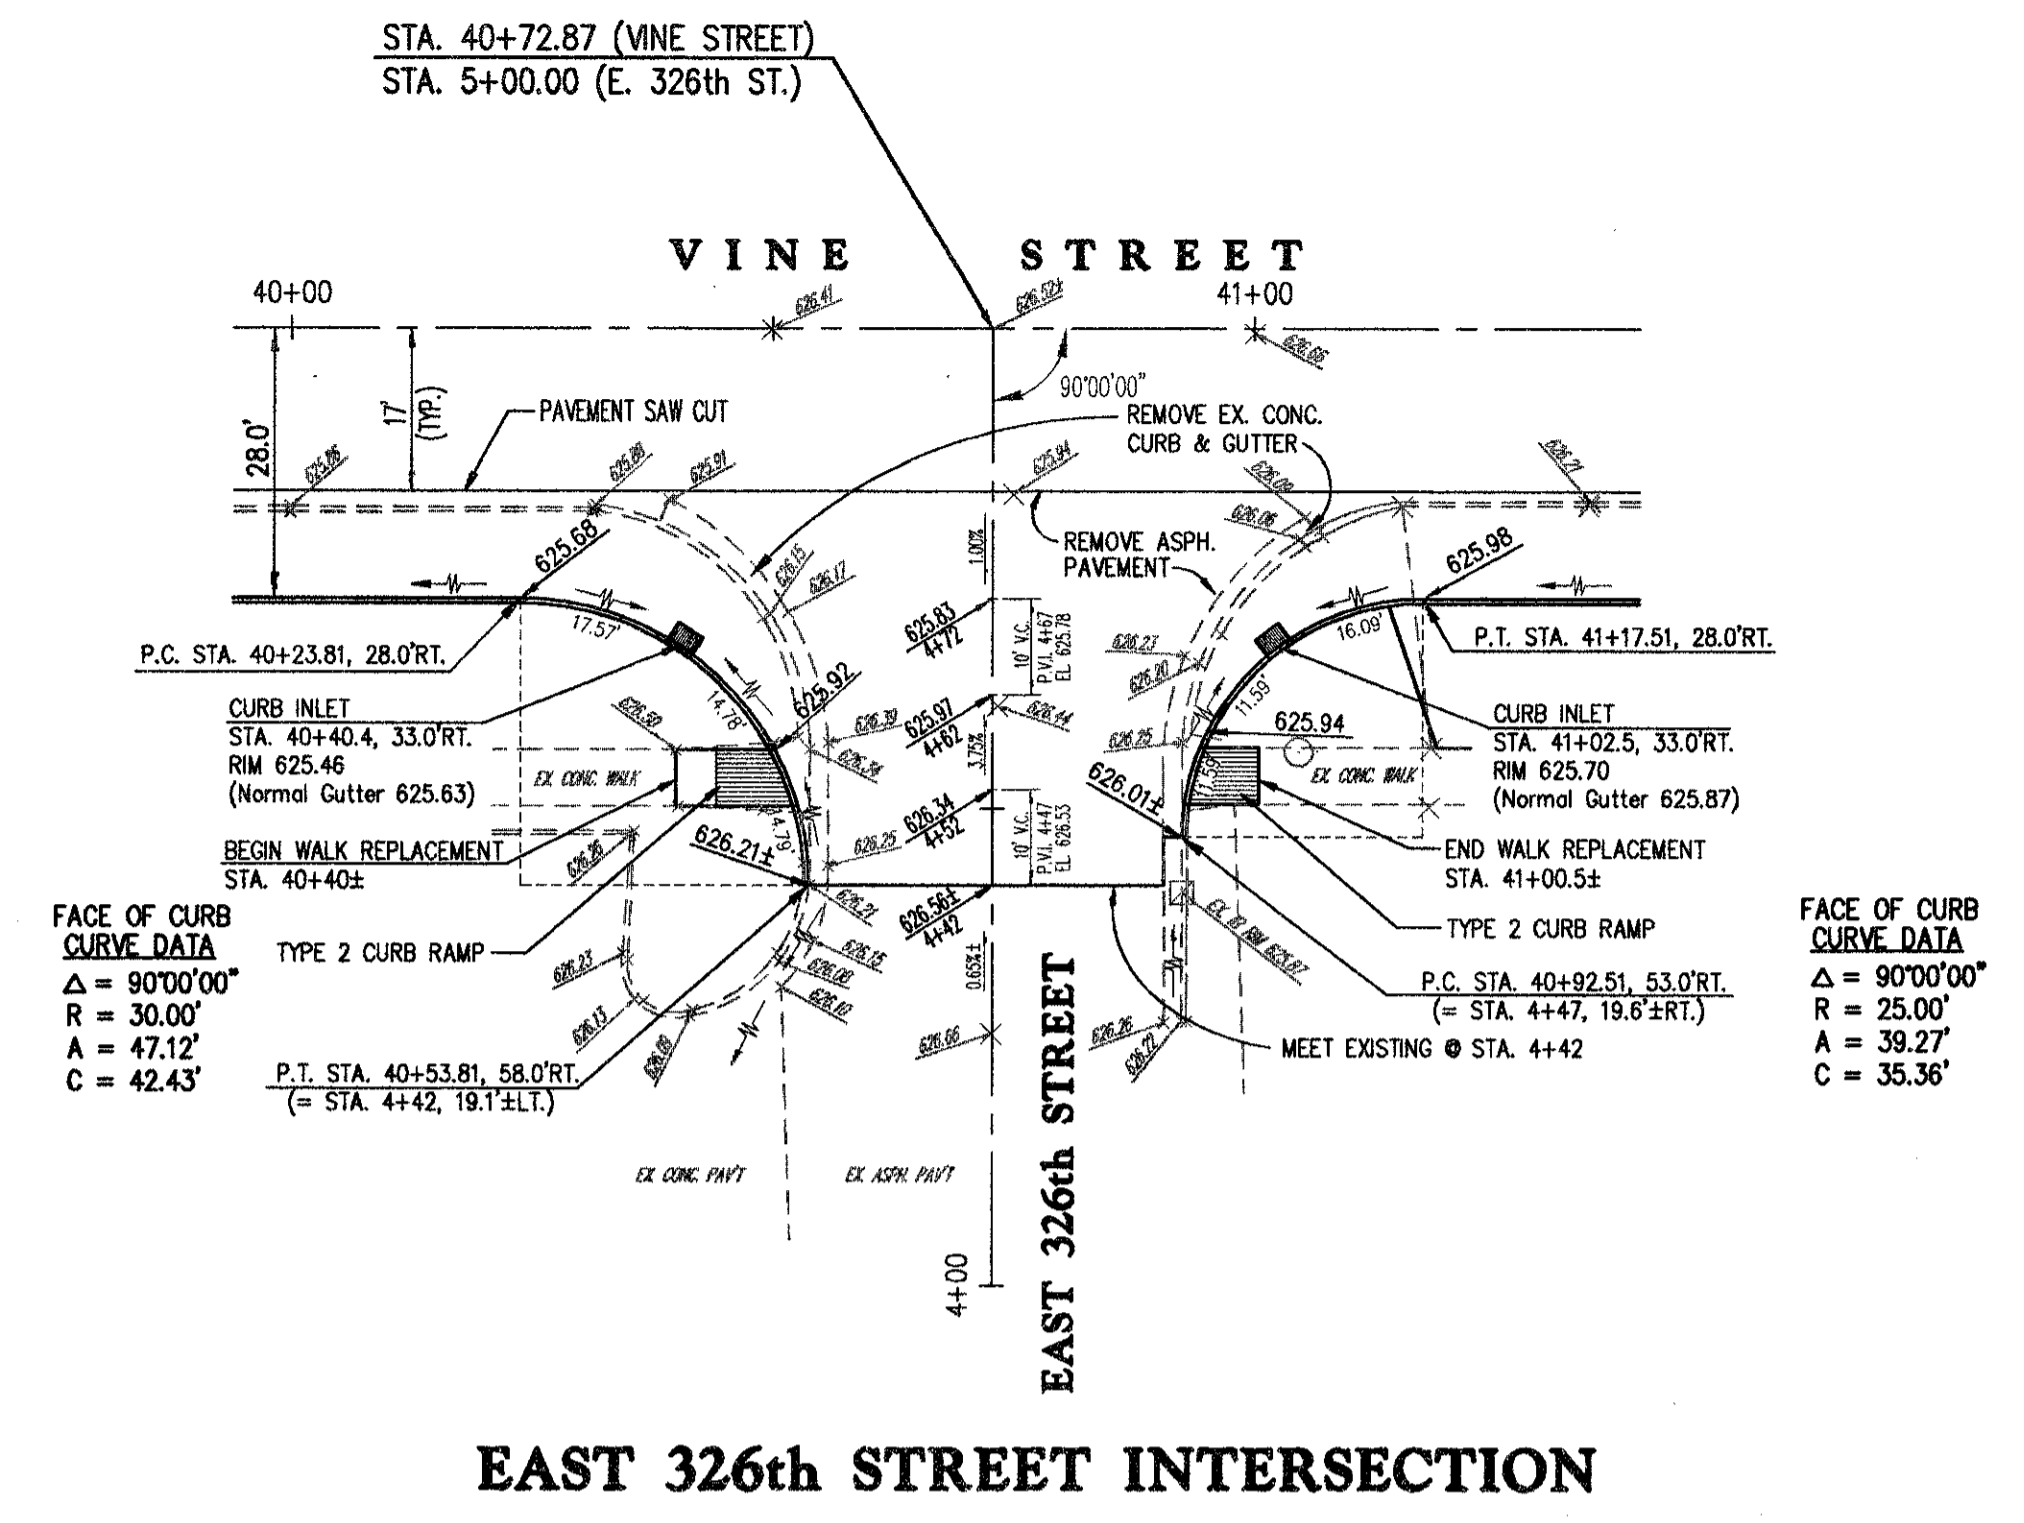
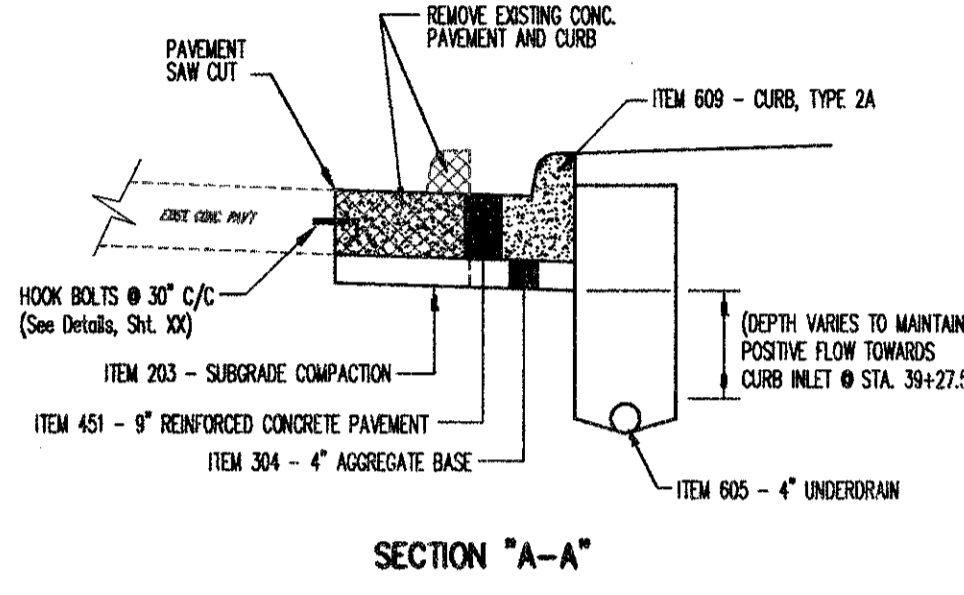
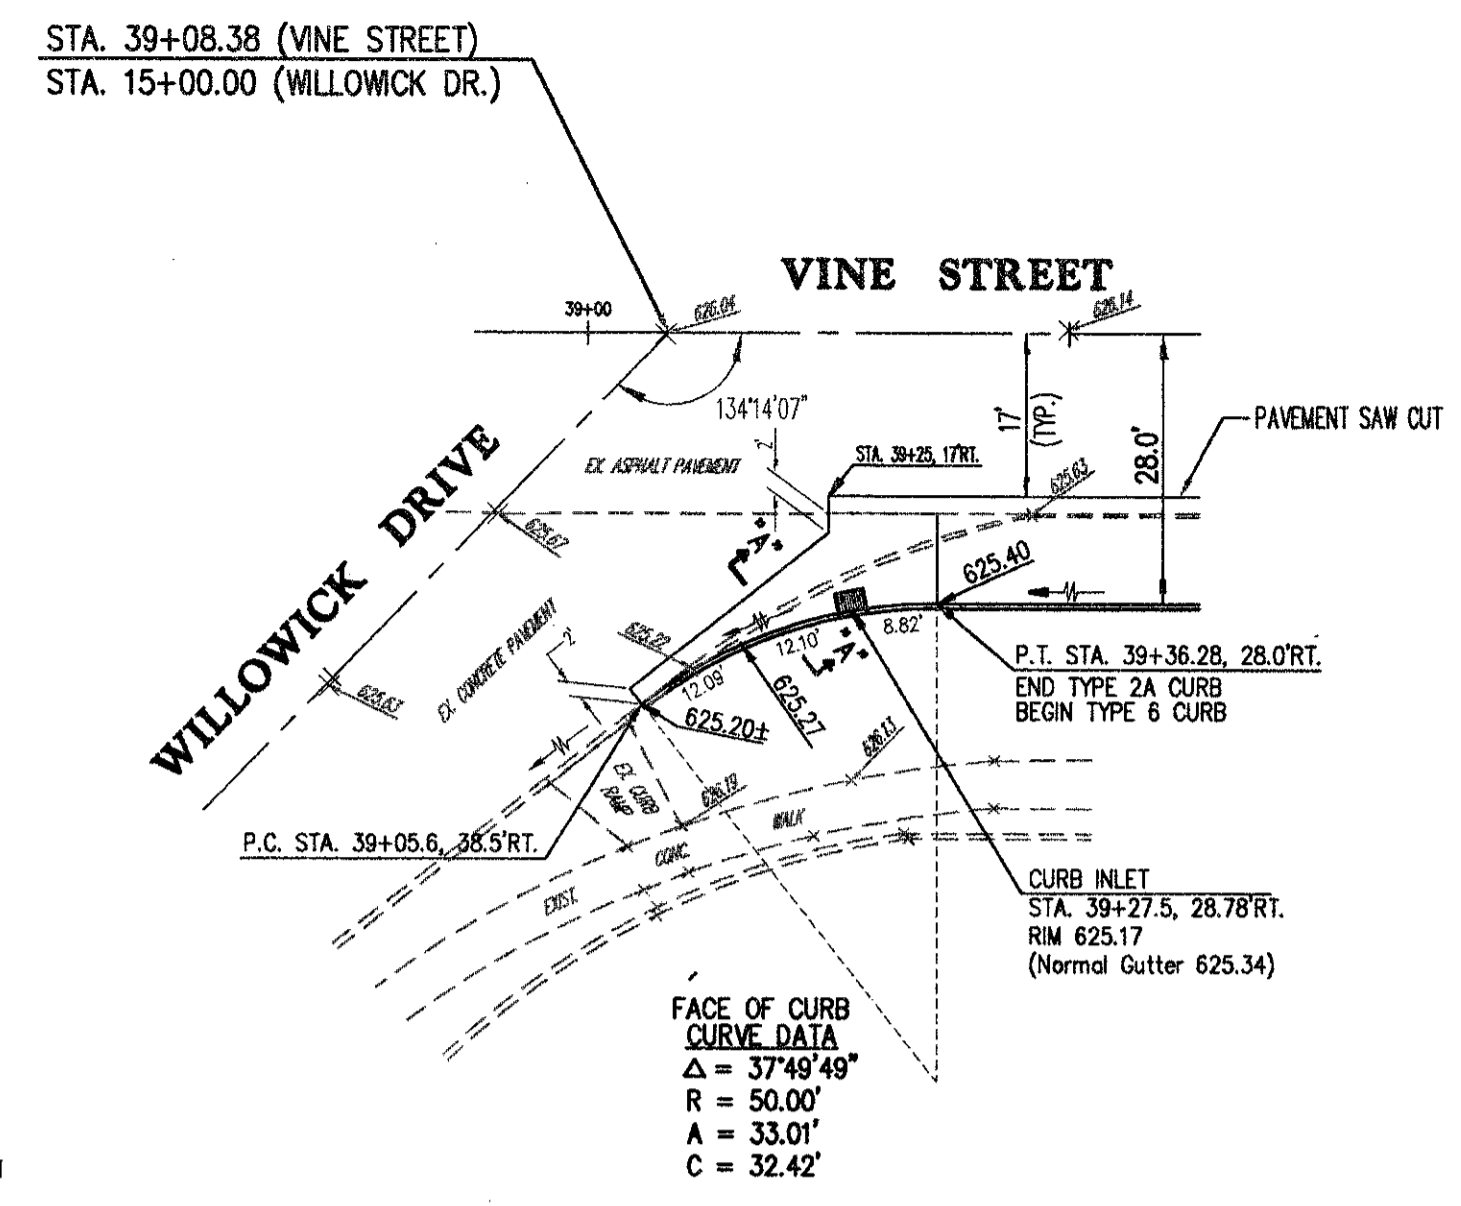
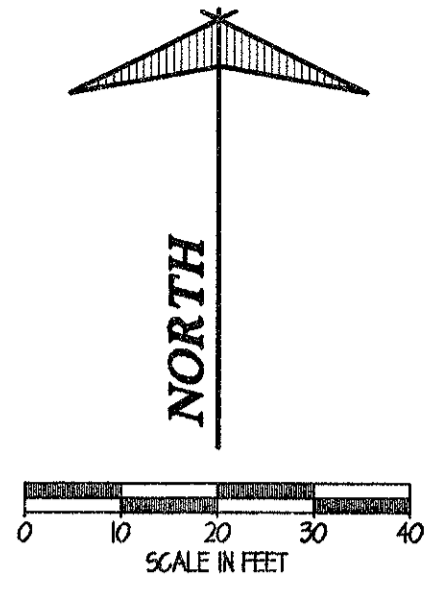
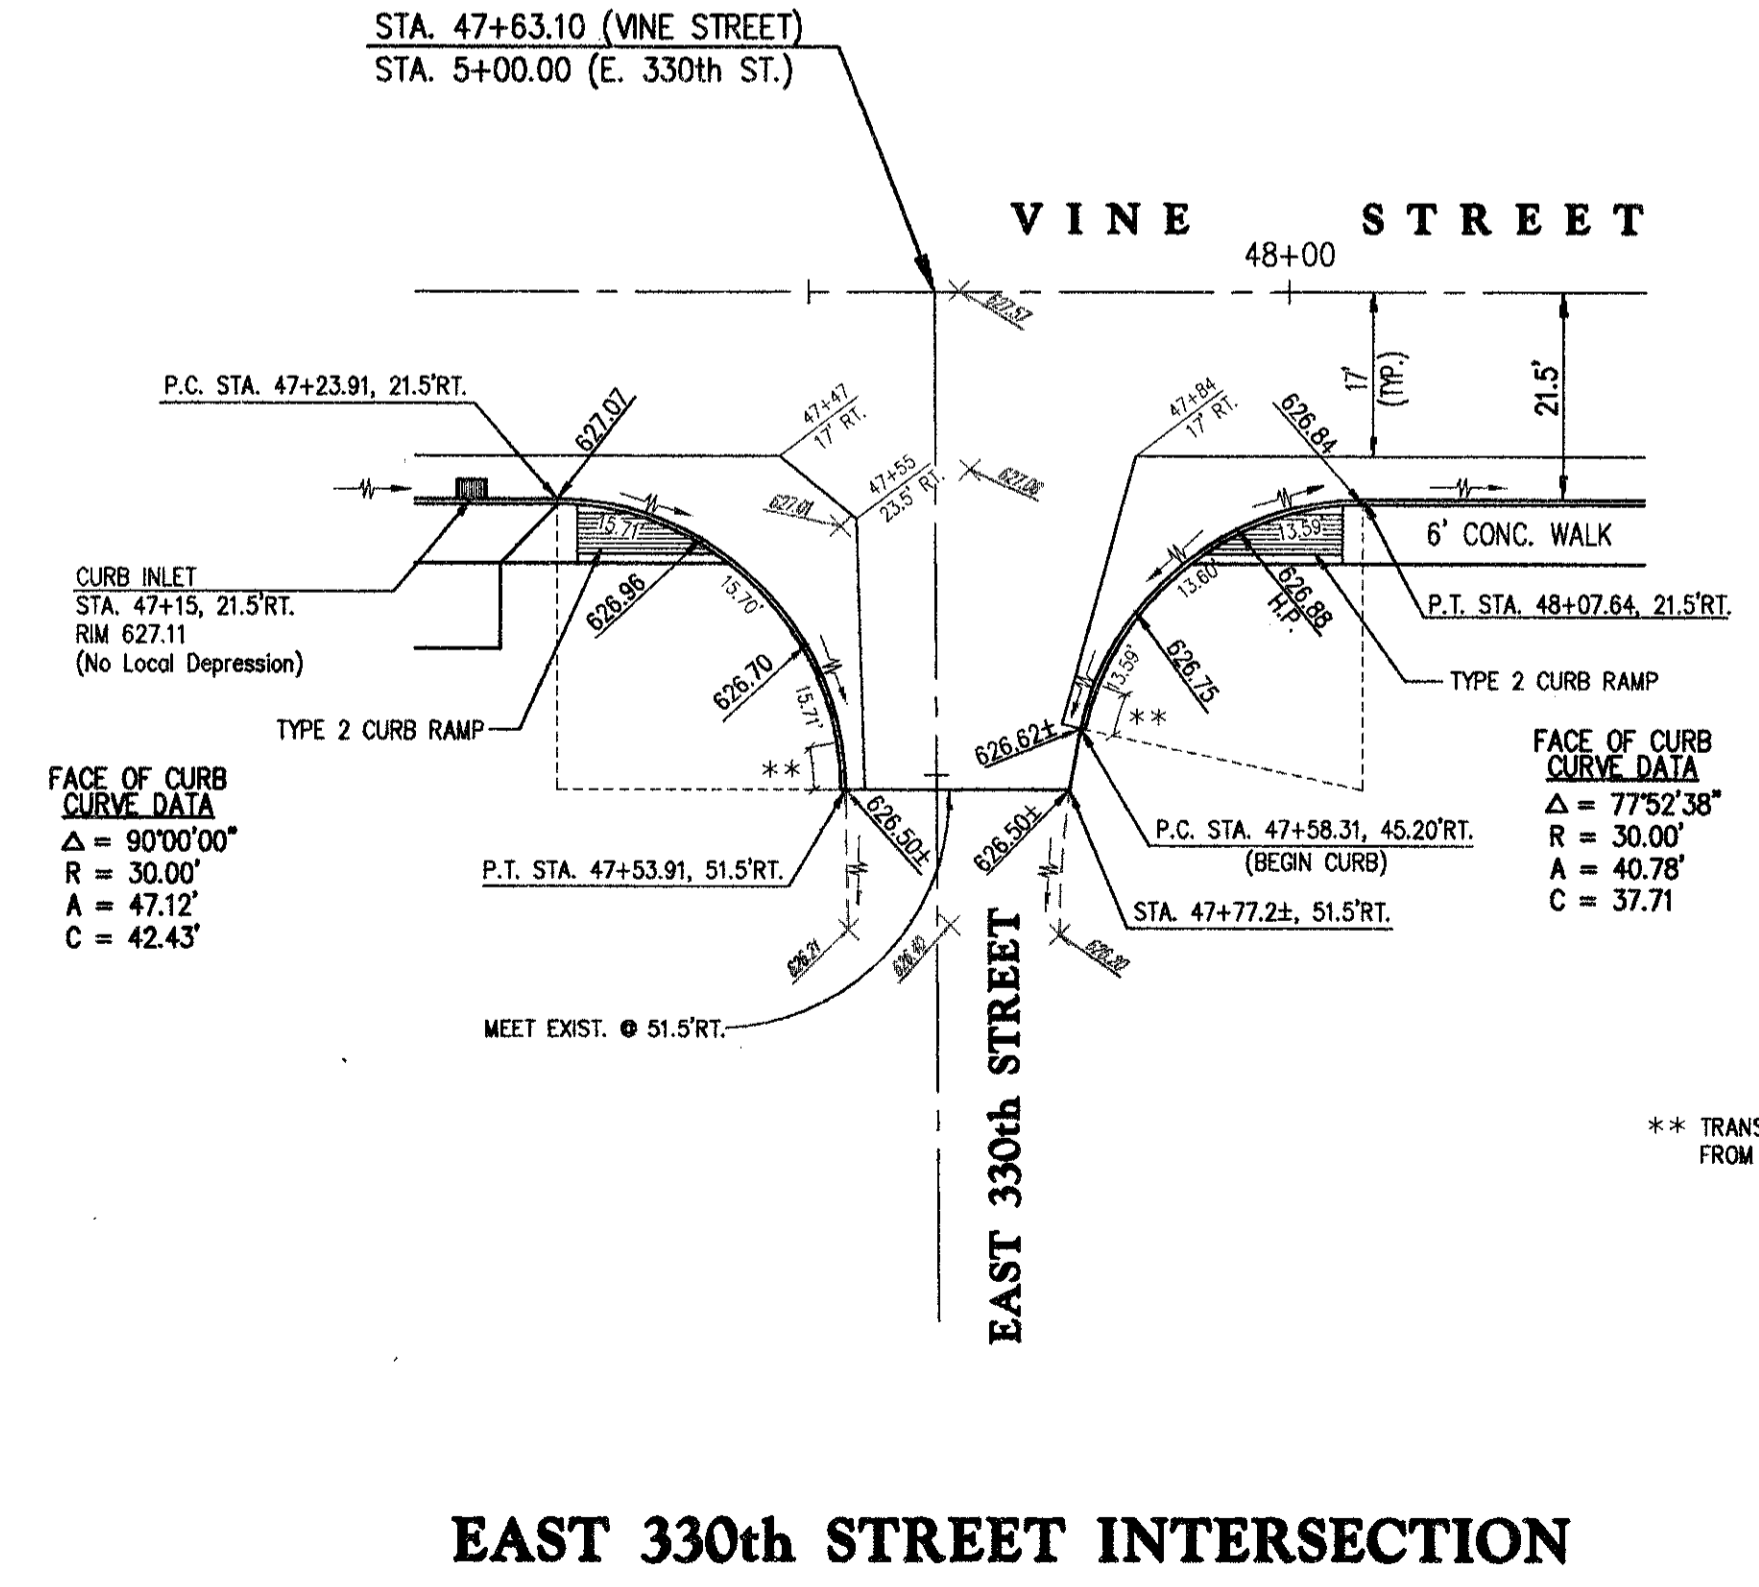


SUBMISSIONS / REVISIONS

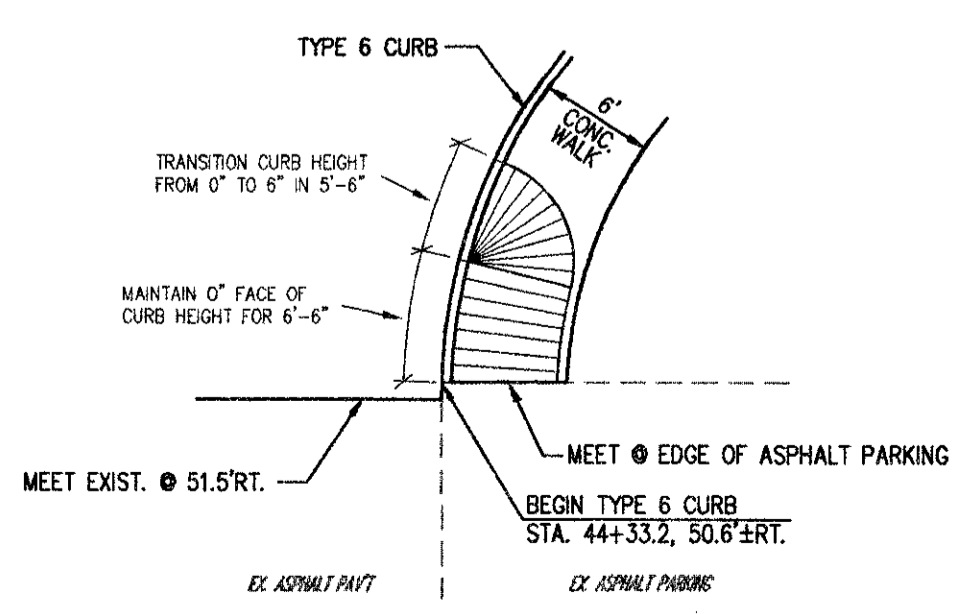

NOTE: ALL DIMENSIONS/ELEVATIONS ARE TO THE FACE/GUTTER OF CURB UNLESS OTHERWISE INDICATED ON THE PLAN

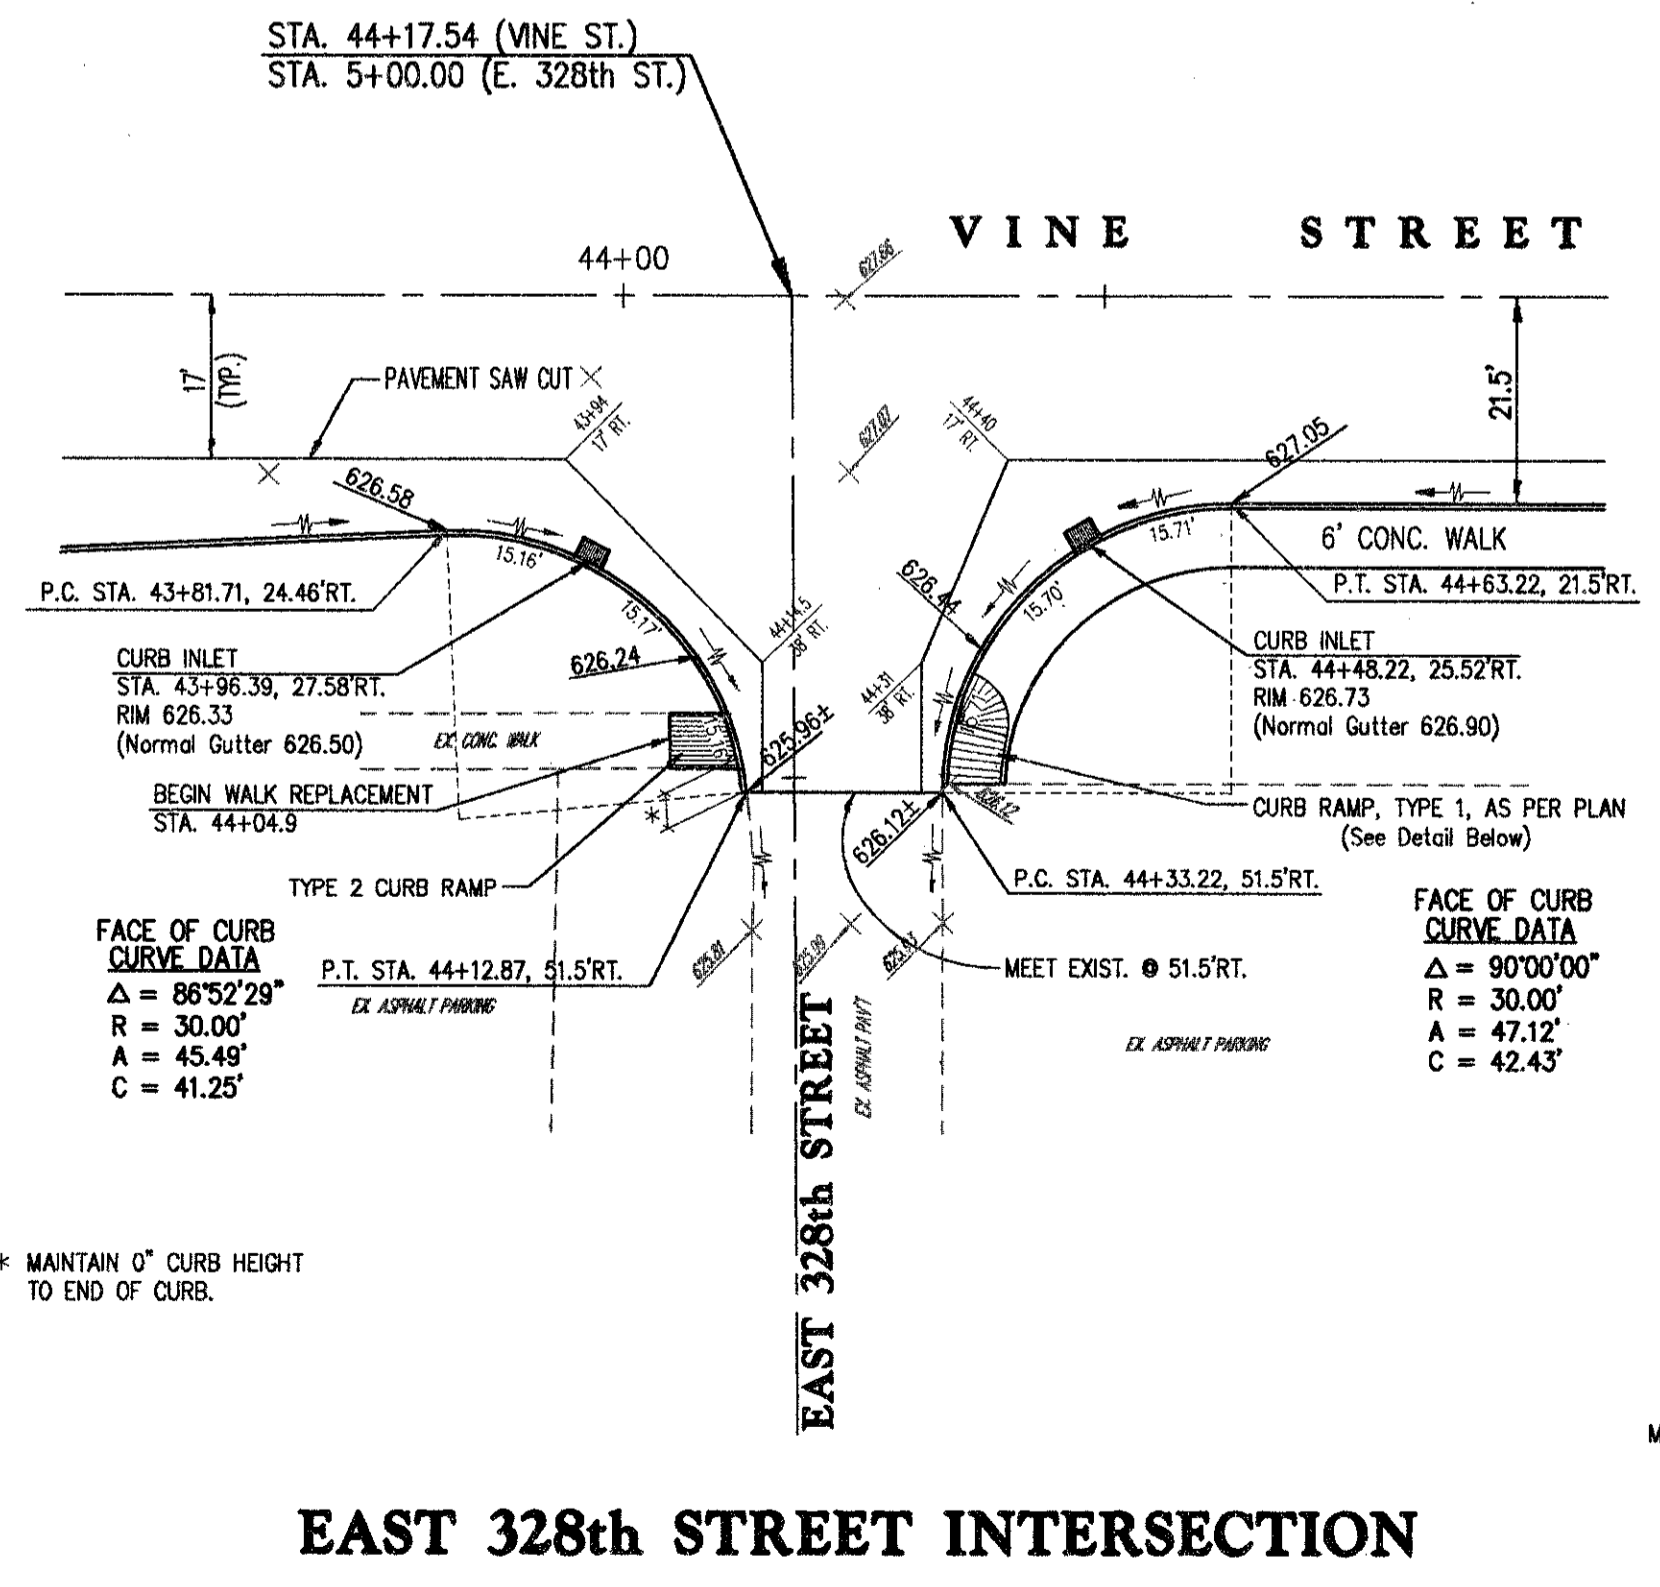

VINE STREET (S.R. 640) ROADWAY WIDENING IMPROVEMENTS
 CITIES OF WILLOWICK & EASTLAKE, LAKE COUNTY, OHIO
INTERSECTION GRADING & GEOMETRIC DETAILS

CT Consultants, Inc.
 Engineers • Architects • Planners
 Willoughby • Mentor • Columbus • North Canton • Youngstown

DATE:	DECEMBER, 1999
DRAWN BY:	J.J.C.
CHECKED BY:	C.C.H.
APPROVED BY:	
SCALE:	
HOR.:	1" = 20'
VERT.:	
CONTRACT No.	
9840624	
SHEET NO.	OF
19	52

COPYRIGHT - DATE: 10-14-99 10:00 CT CONSULTANTS INC. H:\1999\SR640\SR640\WIDEN\1.DWG PLOT: 12-20