


SUBMISSIONS / REVISIONS

**VINE STREET (S.R. 640) ROADWAY
WIDENING IMPROVEMENTS**
CITIES OF WILLOWICK & EASTLAKE, LAKE COUNTY, OHIO

DRIVE PROFILES
STA. 46+18.5 TO STA. 48+31.5

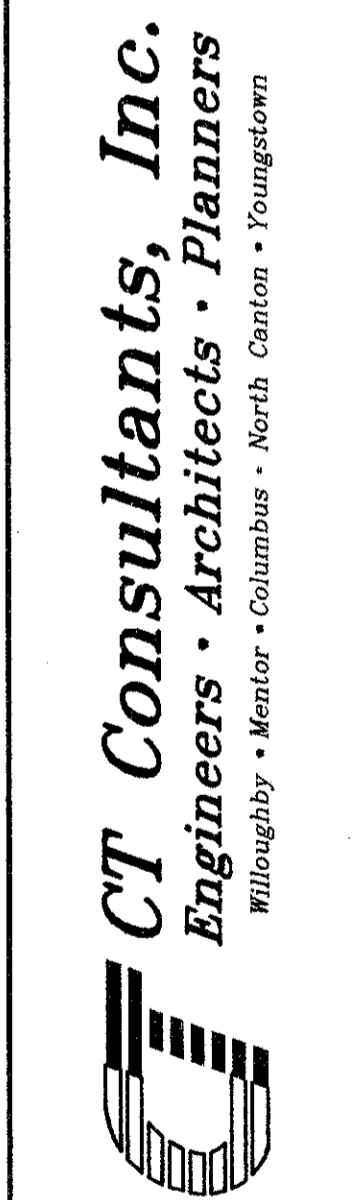

DATE:	JANUARY, 2000
DRAWN BY:	J.J.C.
CHECKED BY:	C.C.H.
APPROVED BY:	
SCALE:	HOR. 1" = 5' VERT. 1" = 5'
CONTRACT NO.	9840624
SHEET NO.	33
OF	52

