

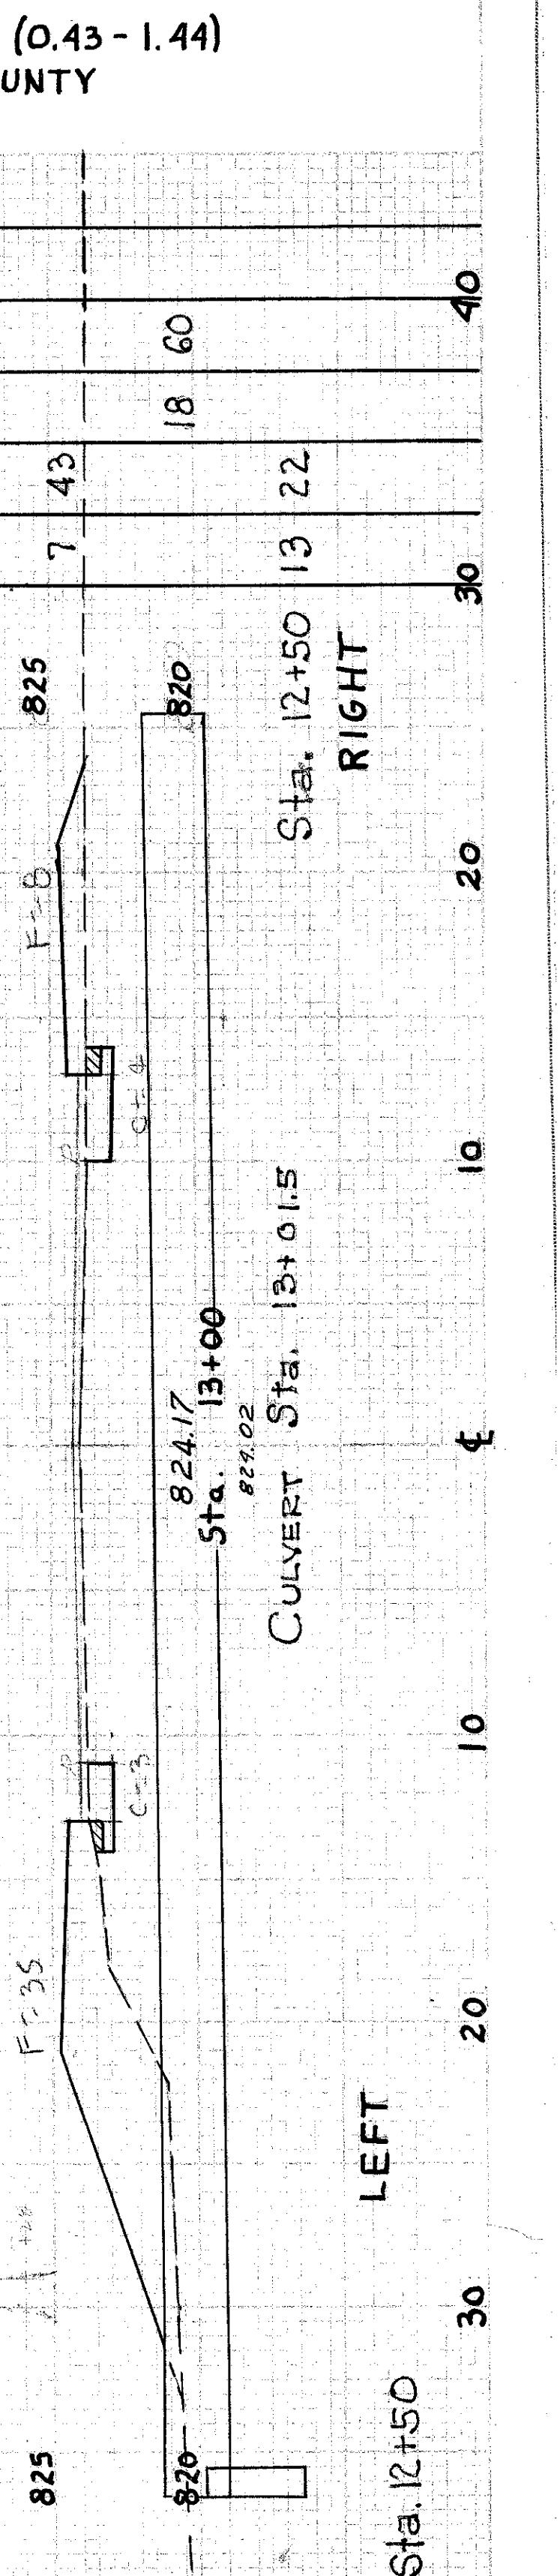
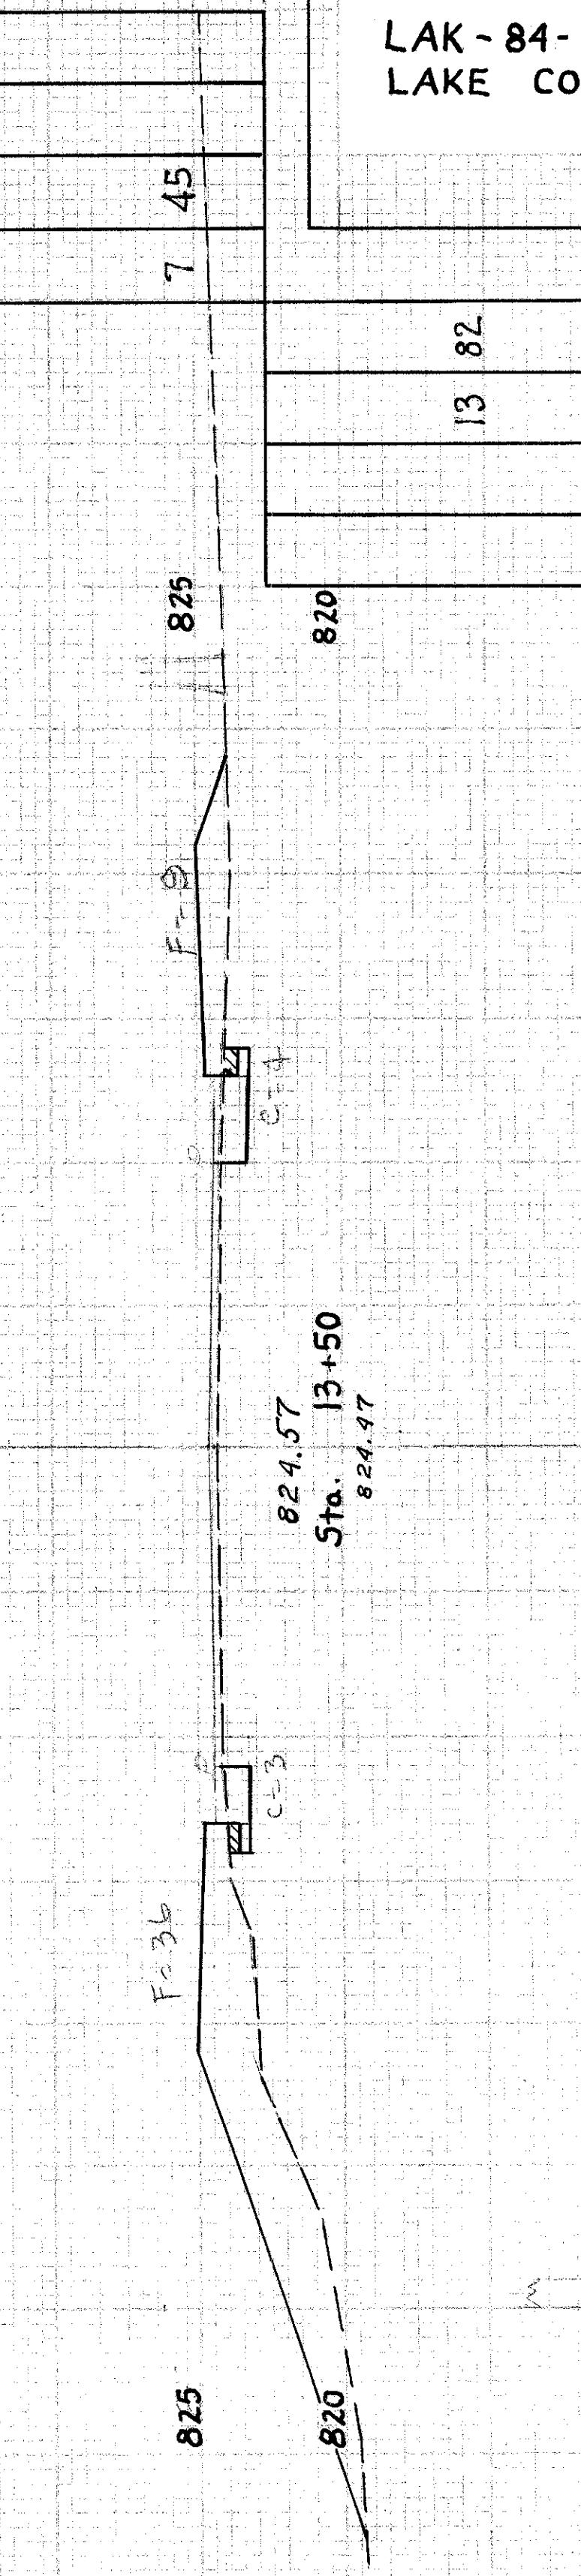
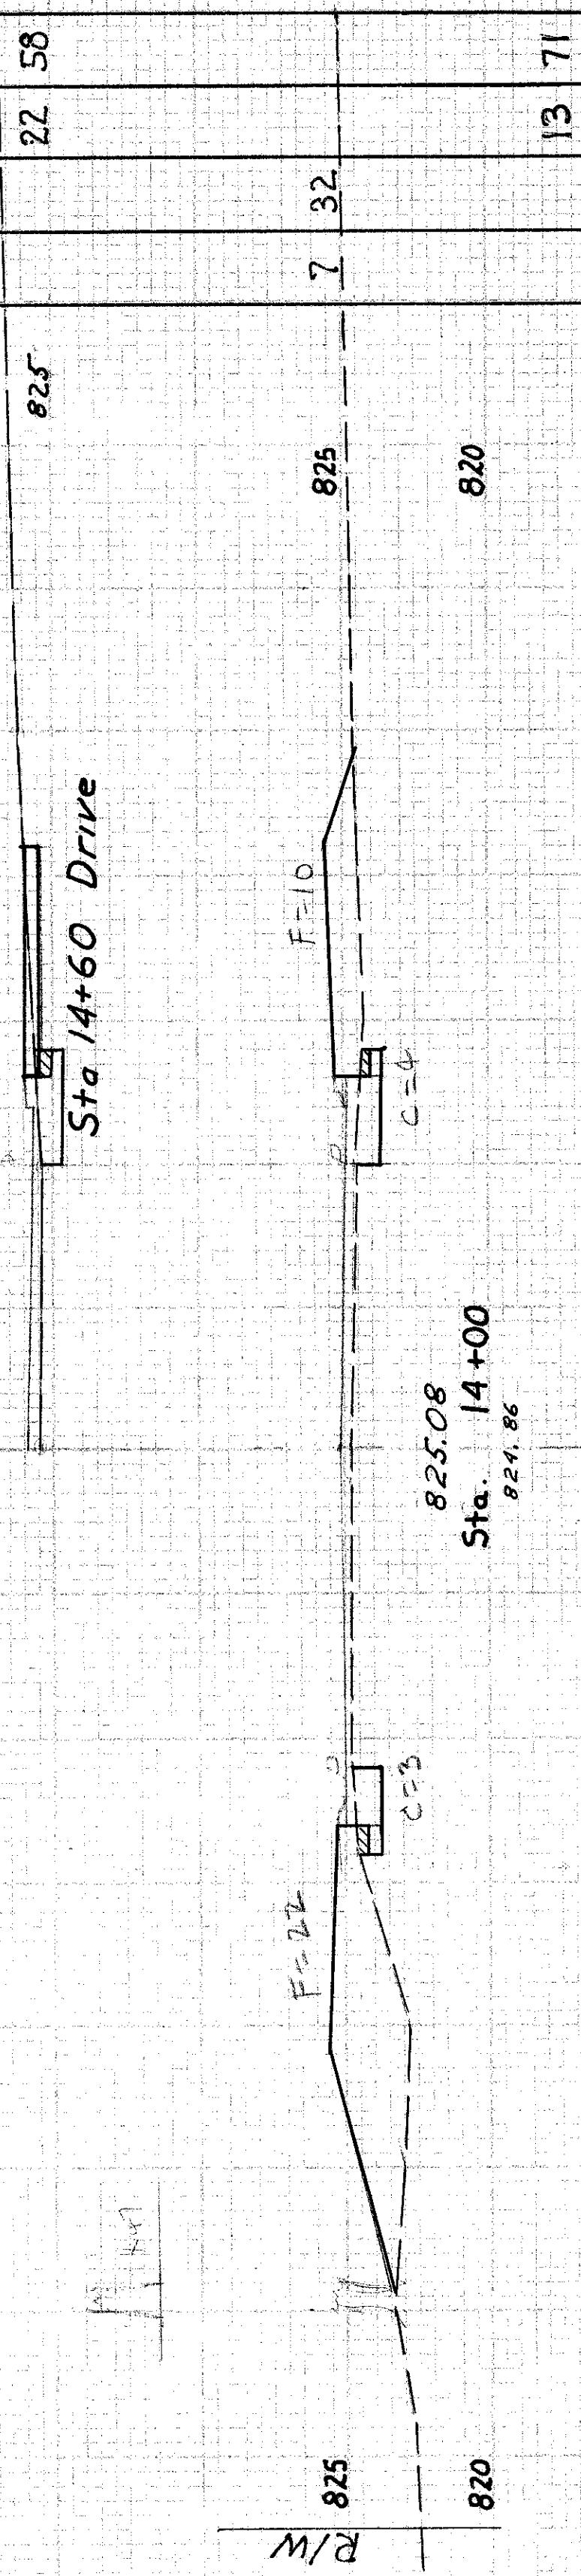
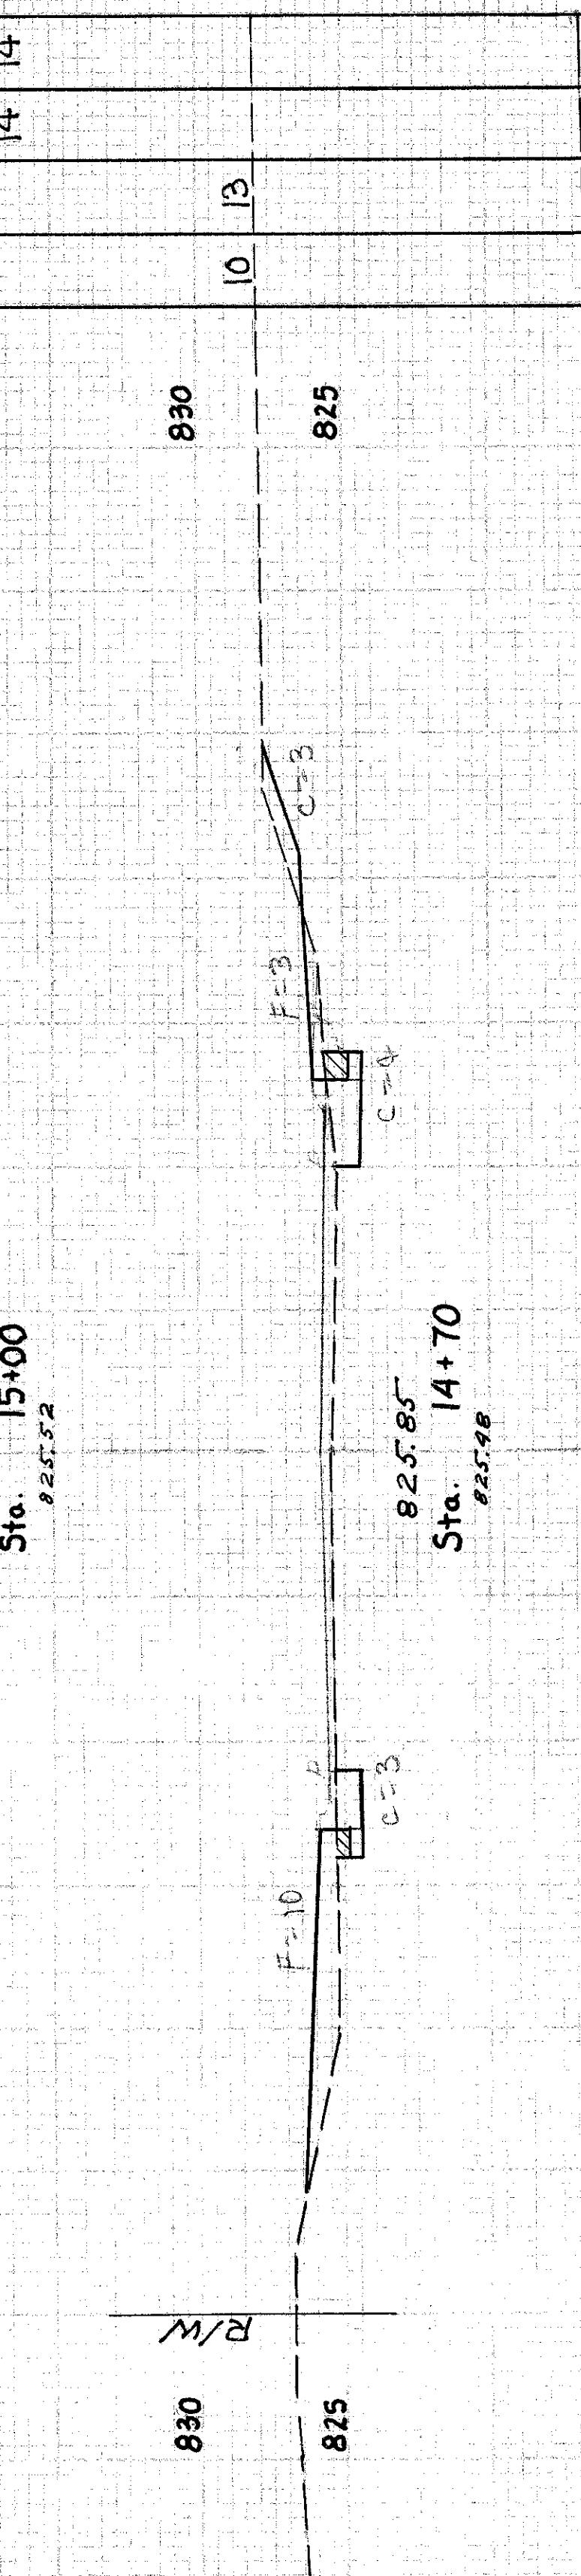
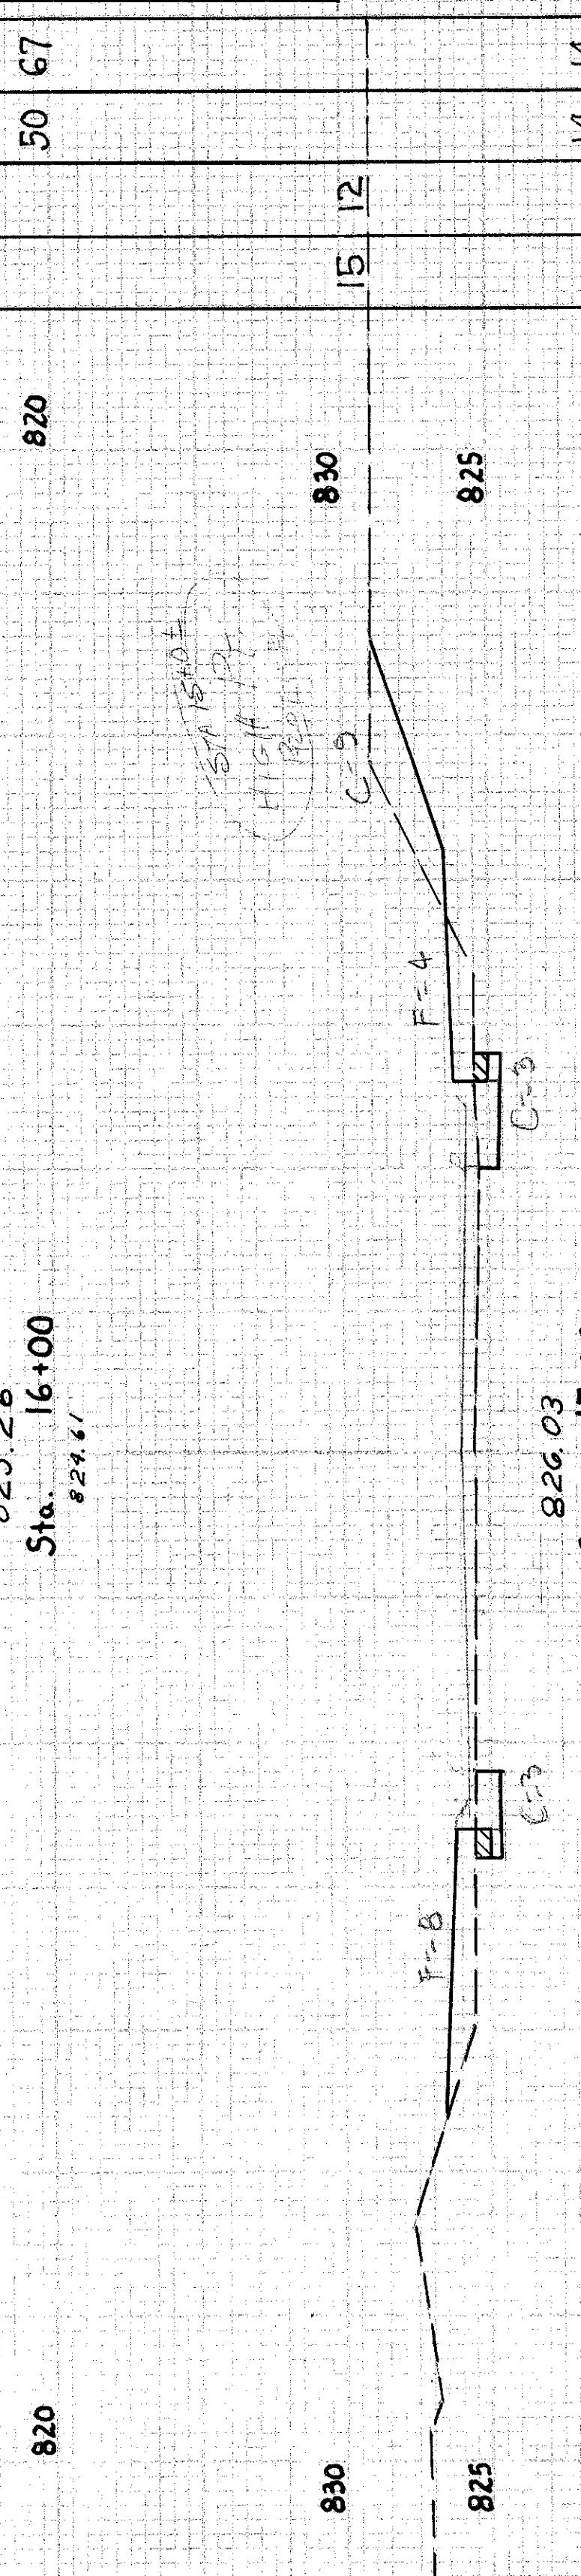
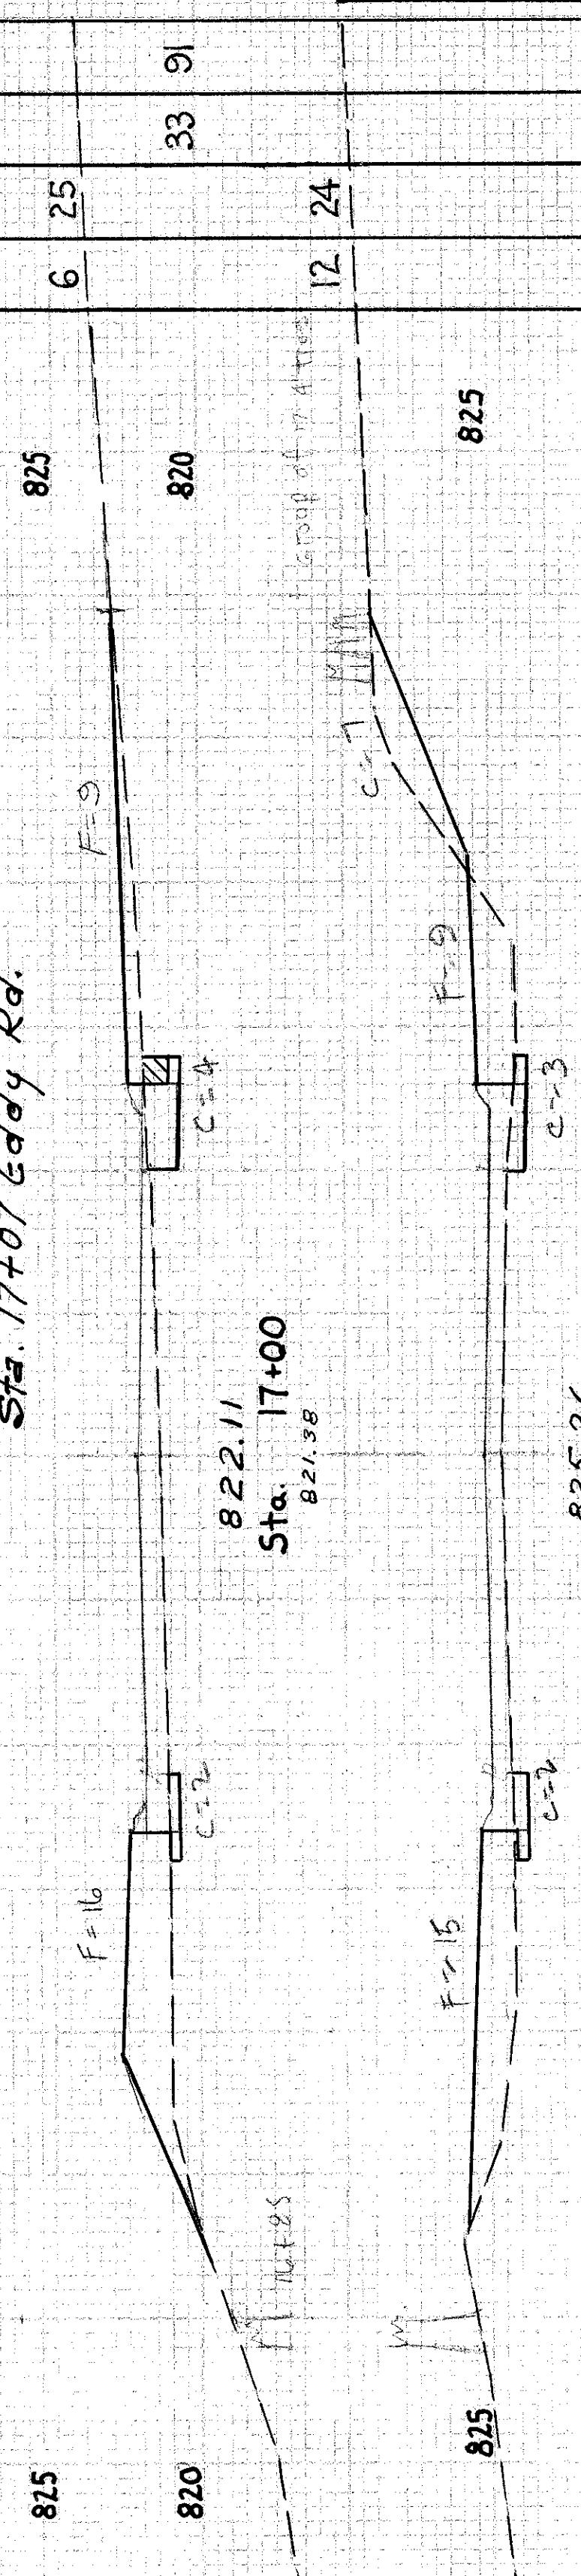
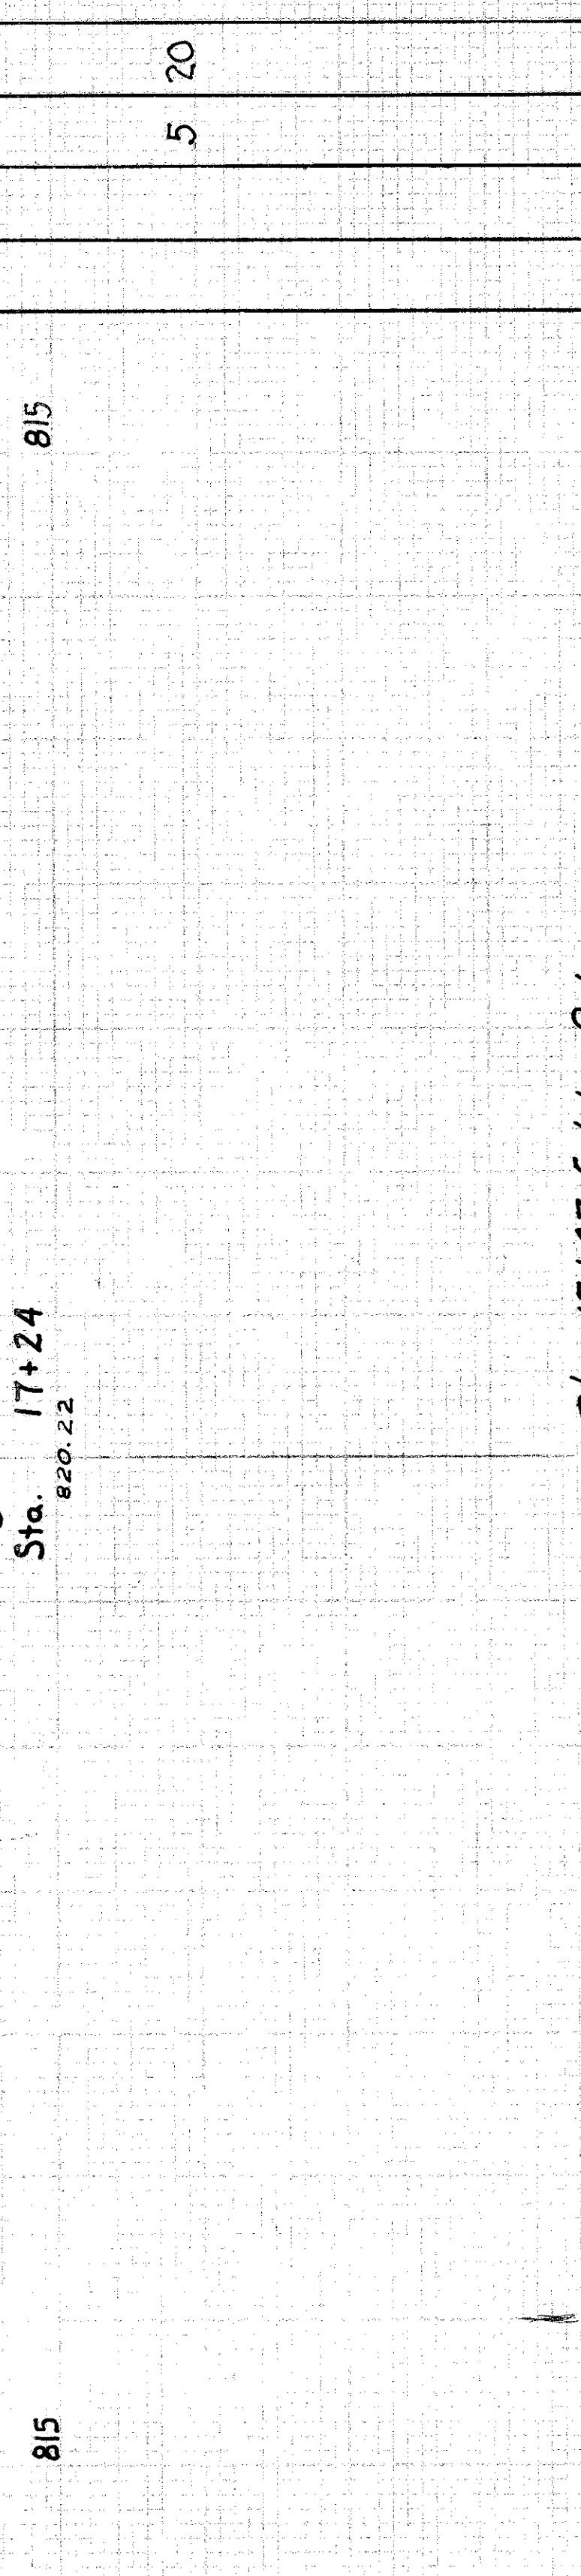
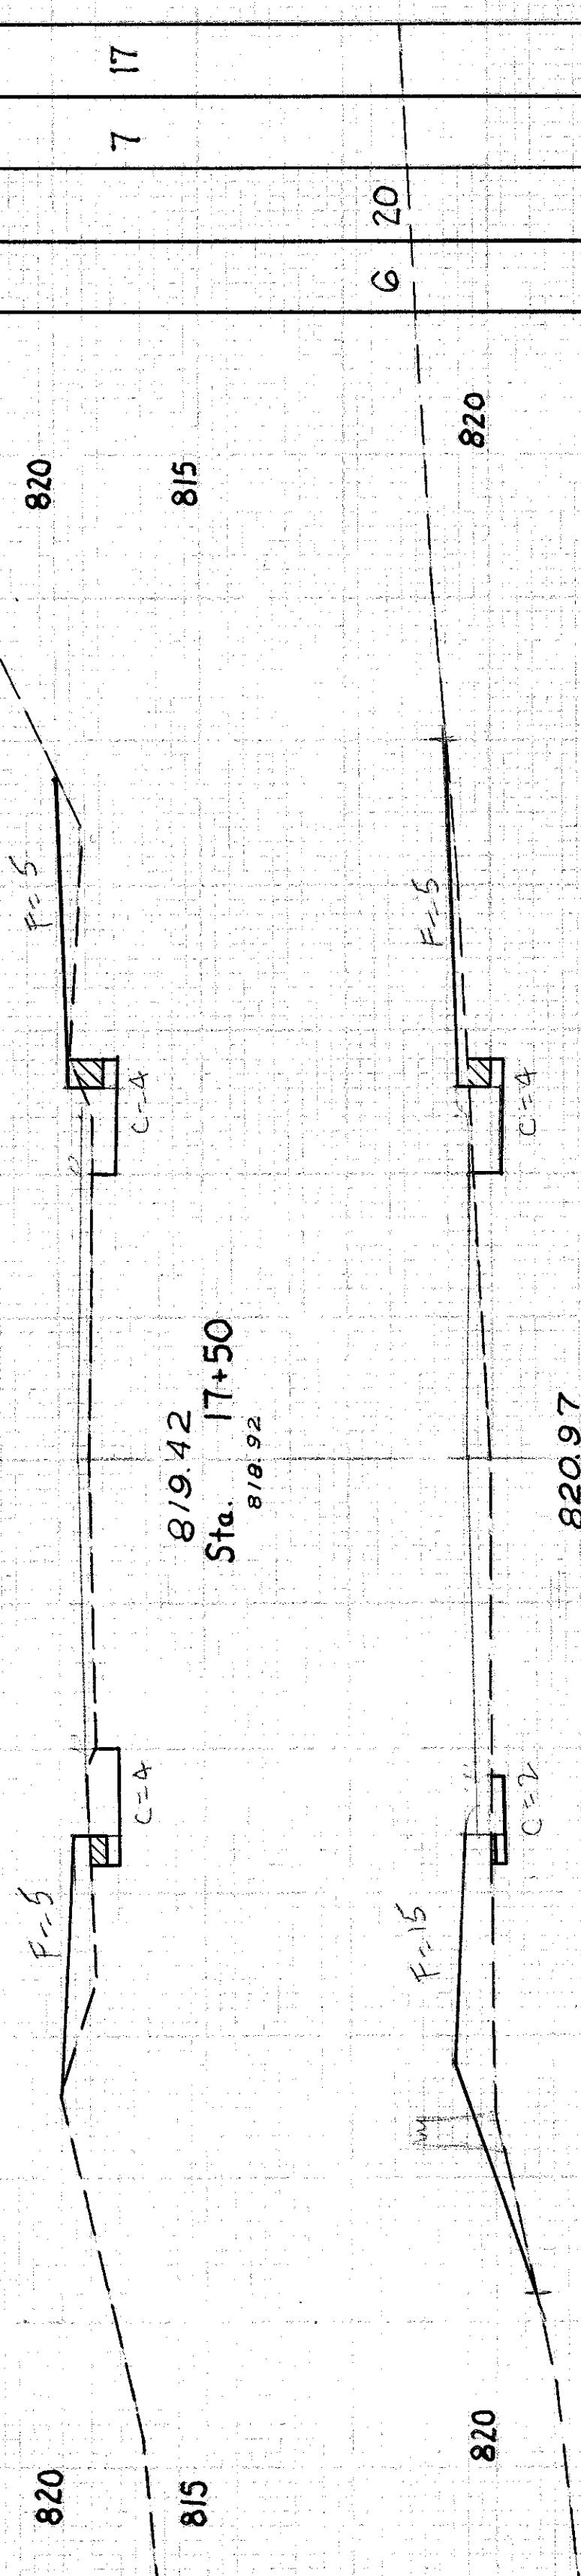


Section # SODDING	Width AREA	Length Ft.	Sq. Yds.

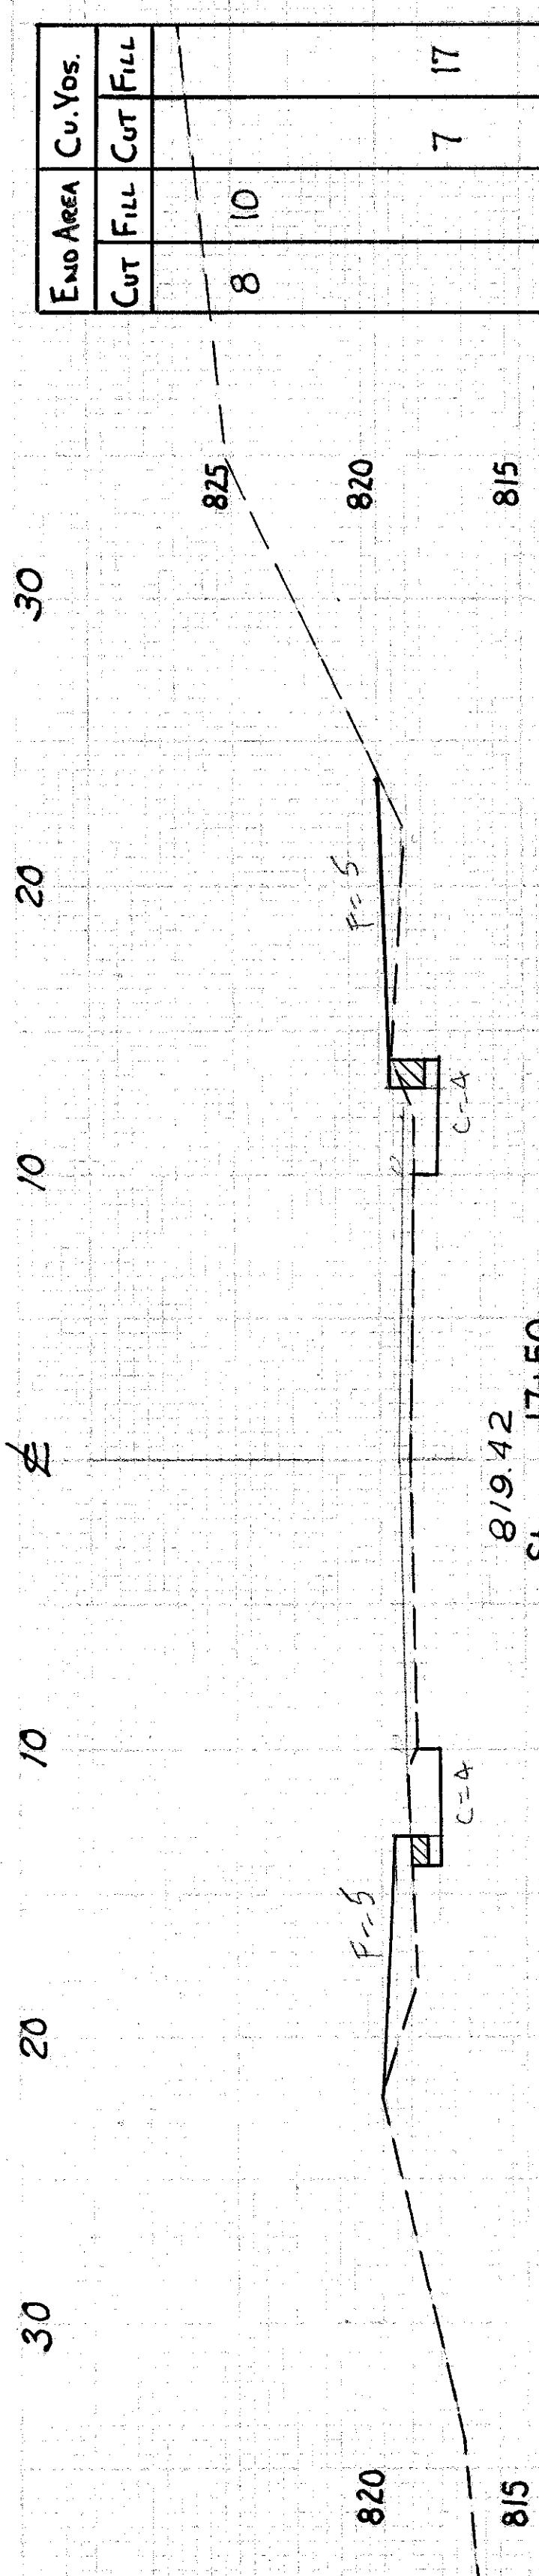

Sta. 17+07 Edgry Rd.

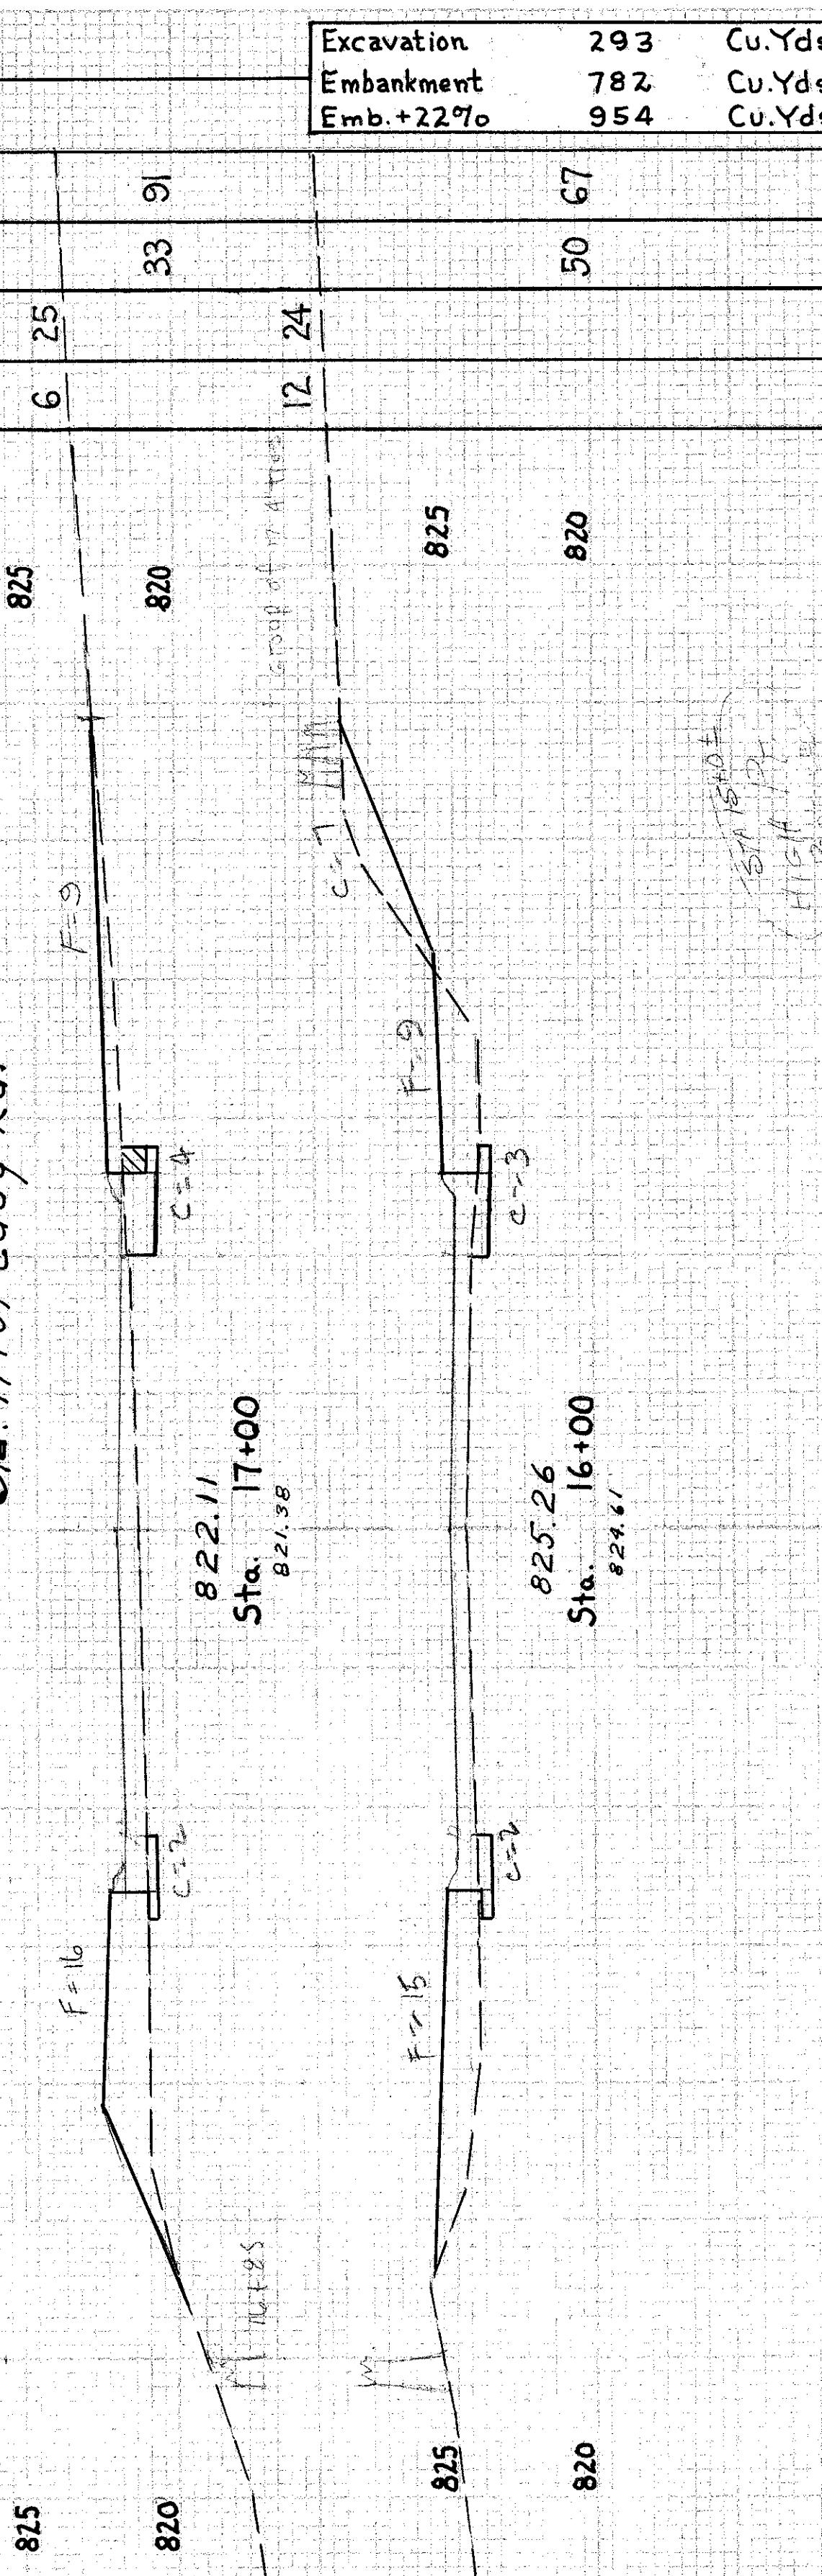

X-SECTIONS STA. 13+00 TO STA. 17+50

LAK - 84 - (0.43 - 1.44)  
LAKE COUNTY

FED RD DIVISION  
DIVISION  
STATE OHIO  
PROJ. NO. 100-003  
TWS PDS

33  
73