


DRIVEWAY DETAIL


FED. RD. DIVISION	STATE	PROJECT	FISCAL YEAR
2	OHIO		

67
73

LAK - 84 - (0.43 - 1.44)
LAKE COUNTY

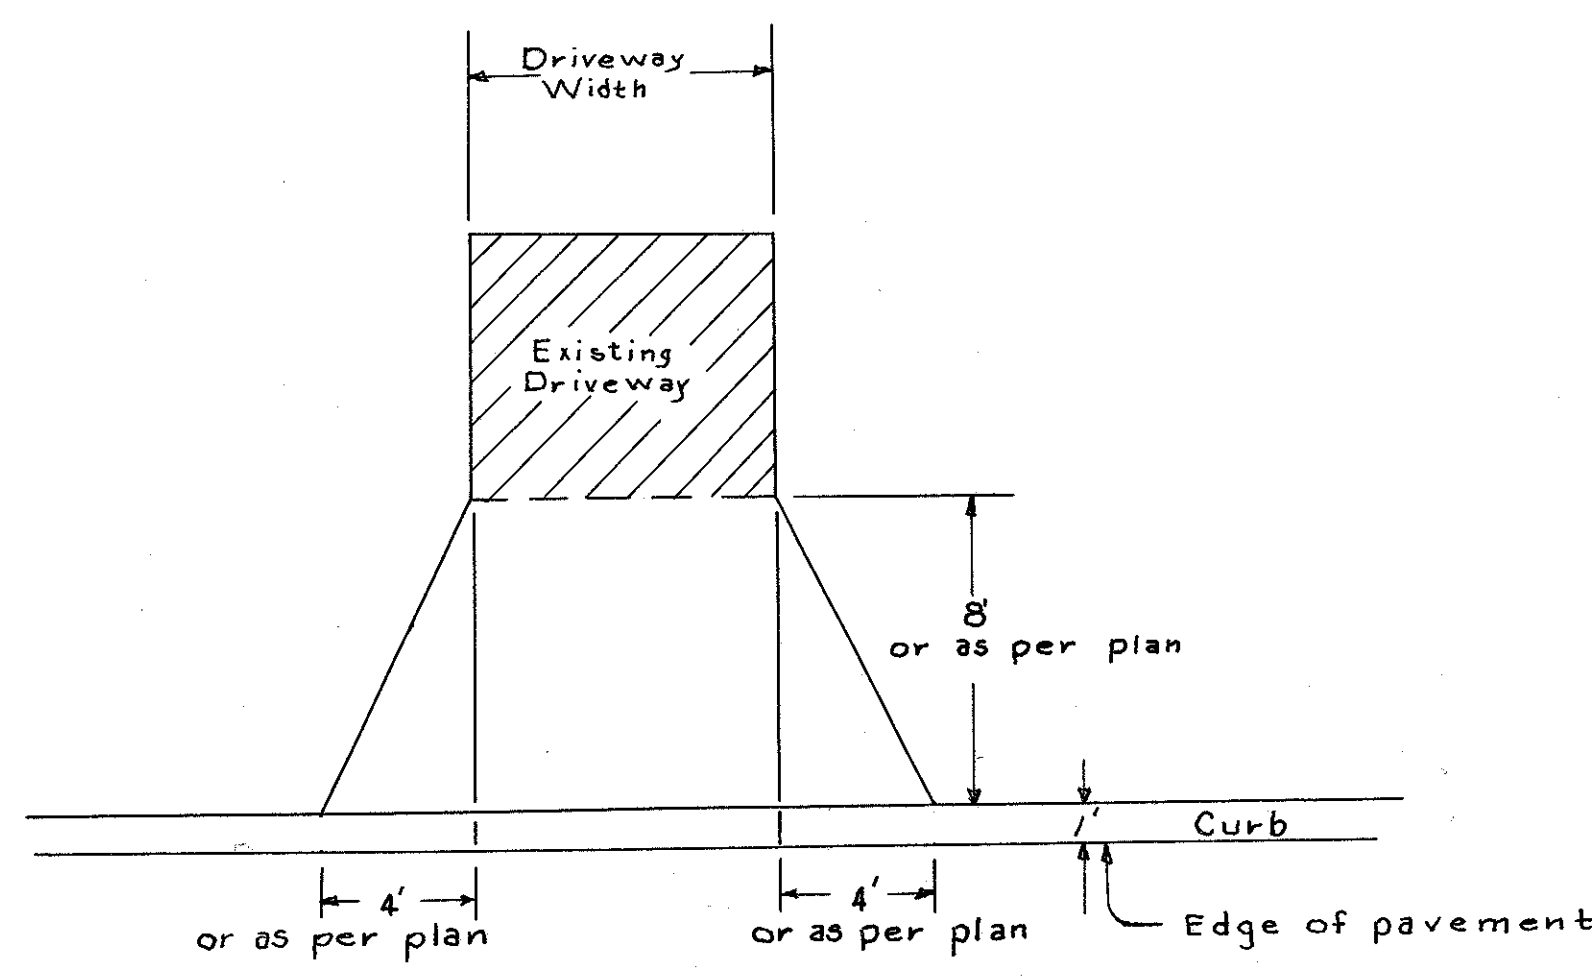

TYPICAL DRIVEWAY
Scale 1" = 5'

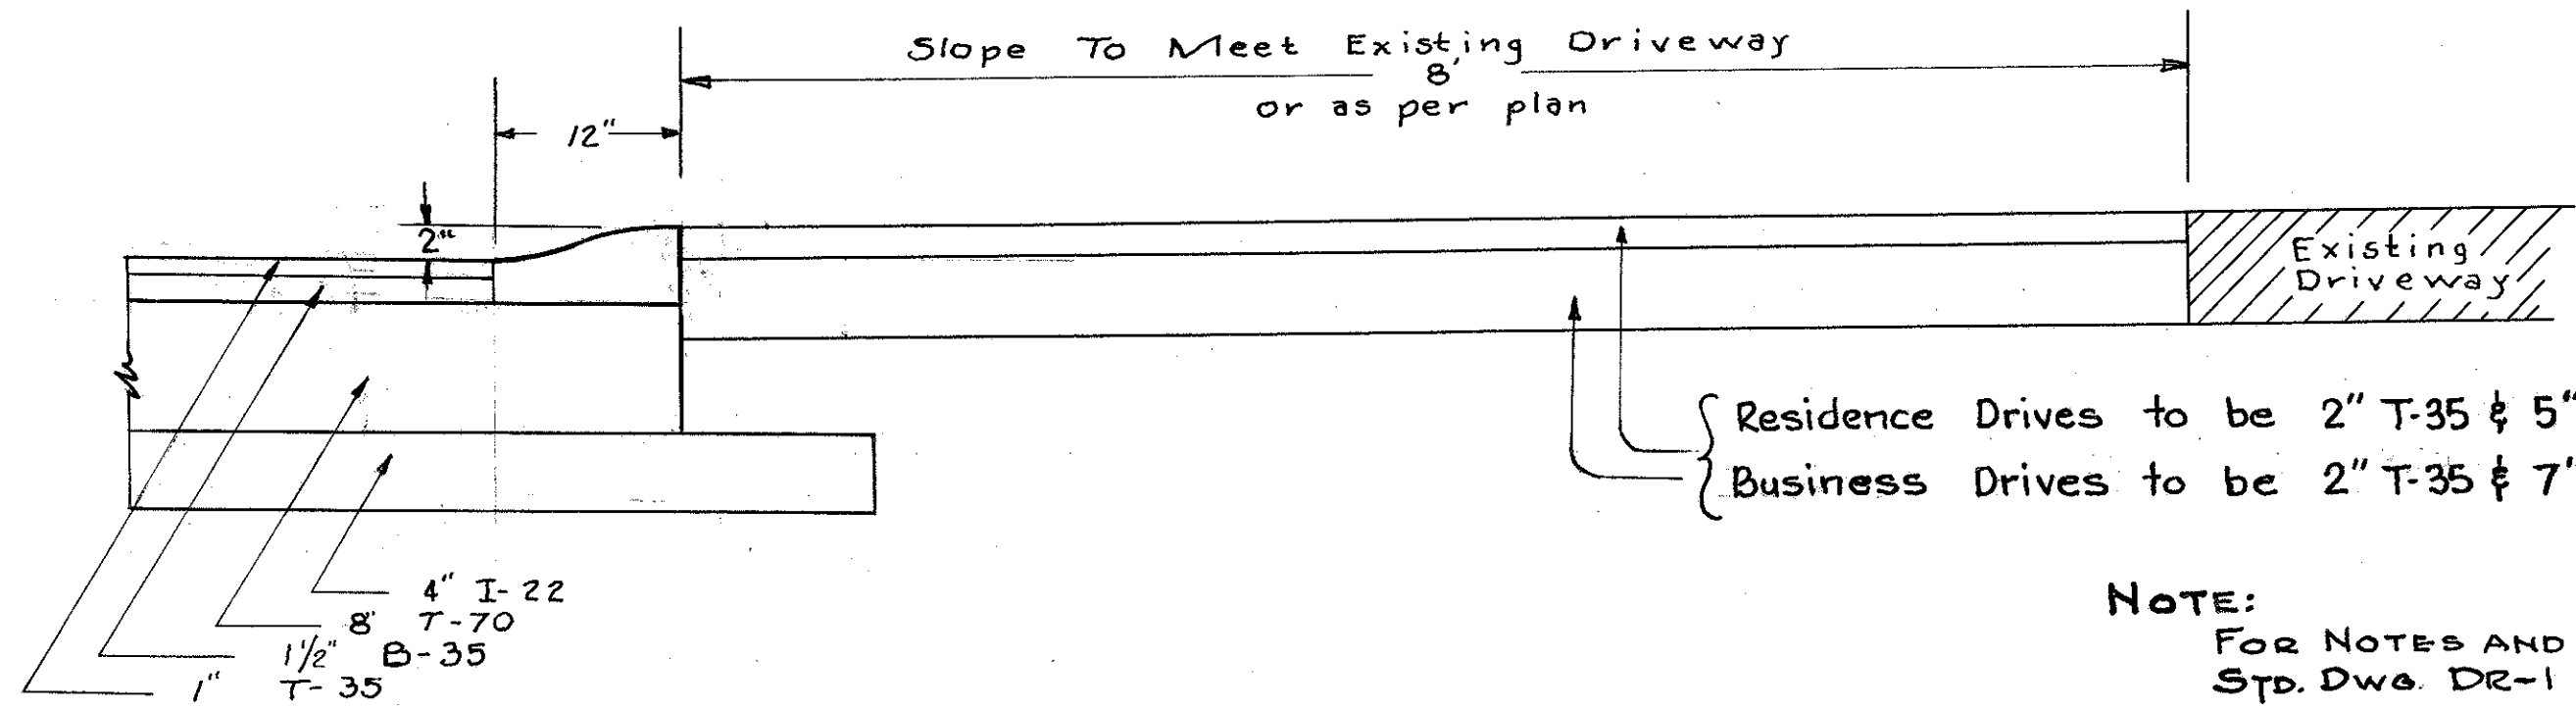

TYPICAL DRIVEWAY PROFILE
Scale 1" = 1'

NOTE:
FOR NOTES AND DETAILS NOT SHOWN
STD. DWG. DR-1 SHALL GOVERN.

ADDITIONAL QUANTITIES REQUIRED PER BASIN.

E-8 REMOVAL AND DISPOSAL OF EXIST. PAV'T.	0.8 SQ. YDS.
B-70 CONCR. BASE COURSE	0.66 SQ. YDS.
I-22 4" SUBBASE GRADE "D"	0.1 CU. YDS.
I-12 TYPE 3-B CONCR. CURB (NET ADDITIONAL LENGTH)	1.0 LIN. FT.

TOTAL FOR 33 C.B.'s.

E-8	26	Sq. Yds.
B-70	22	Sq. Yds.
I-22	3	CU. Yds.
I-12	33	LIN. FT.

