
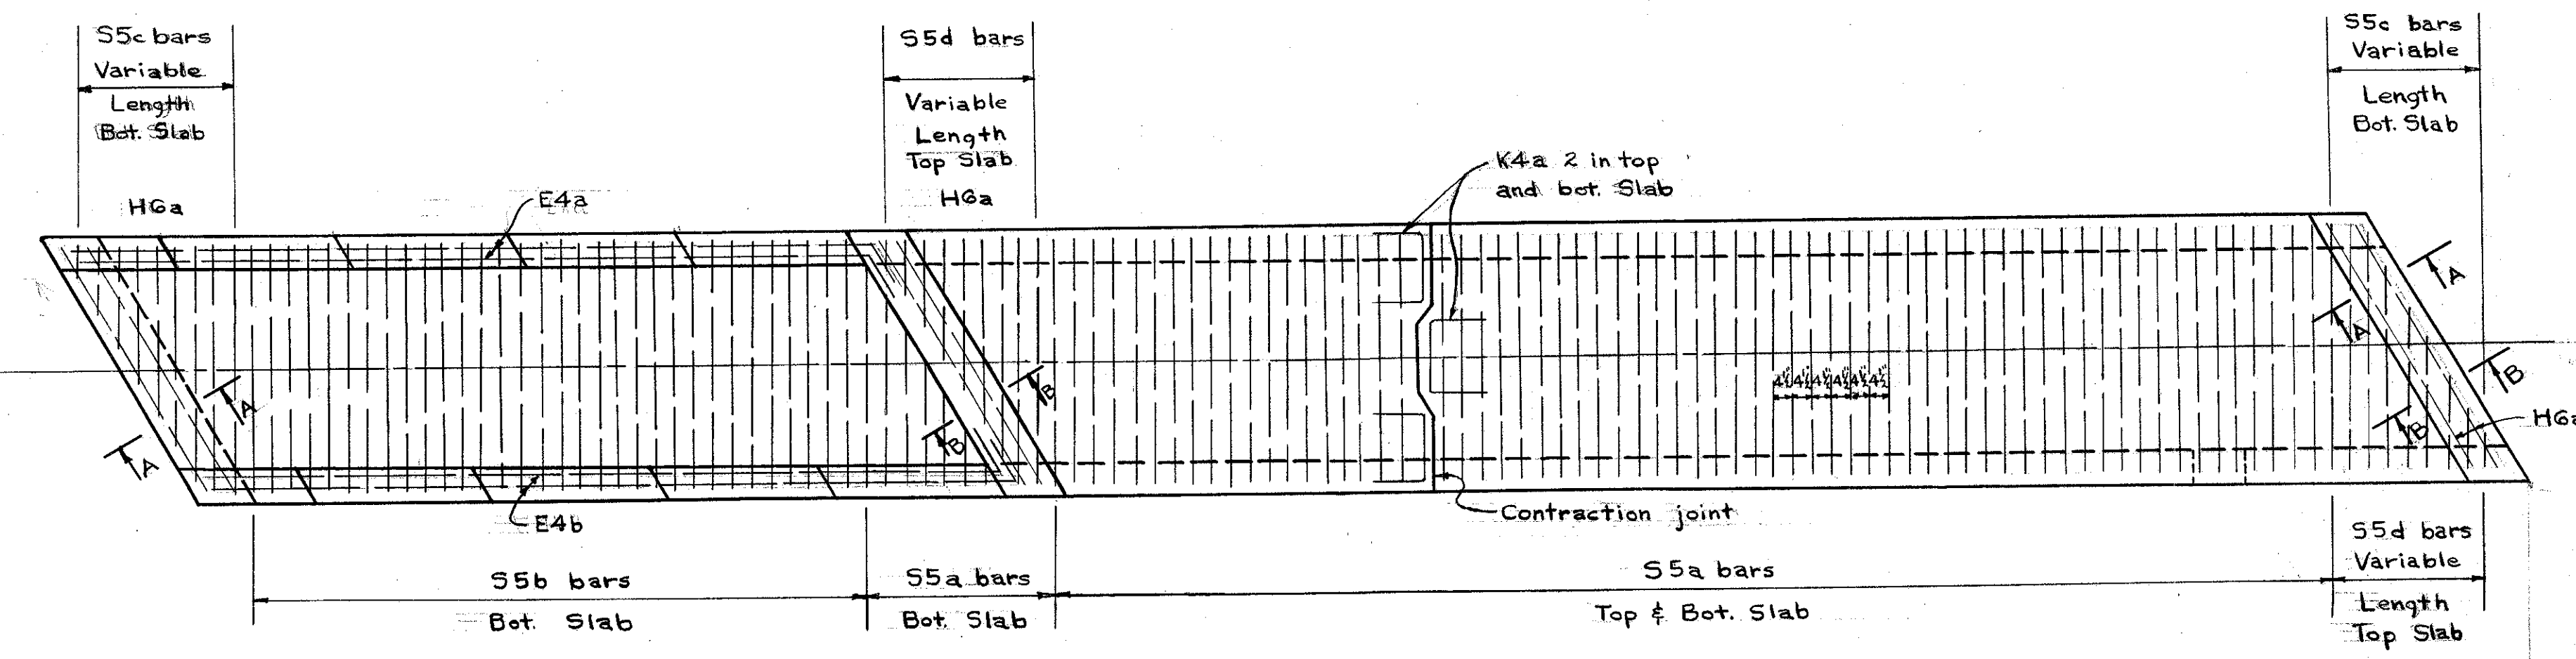
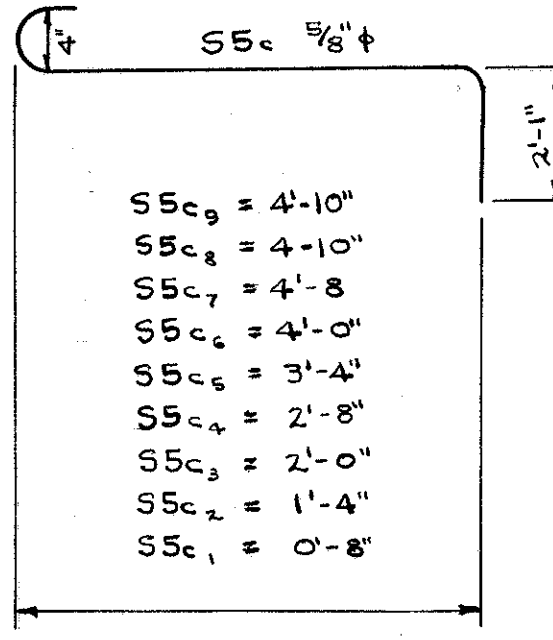
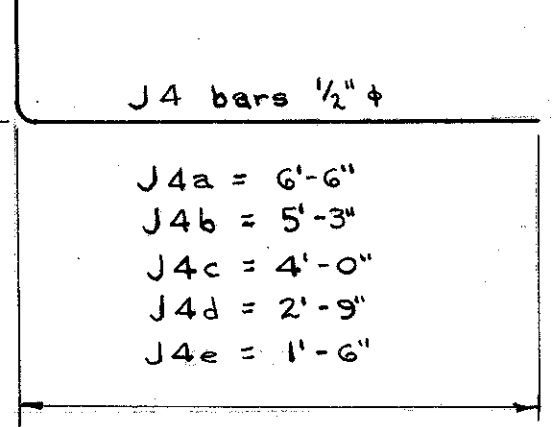
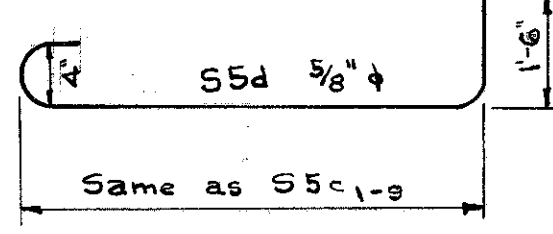
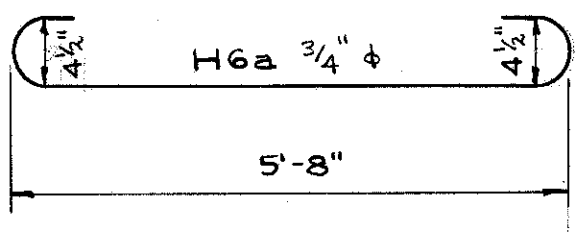
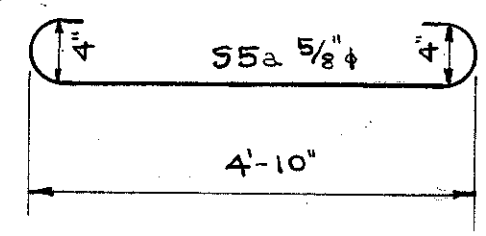
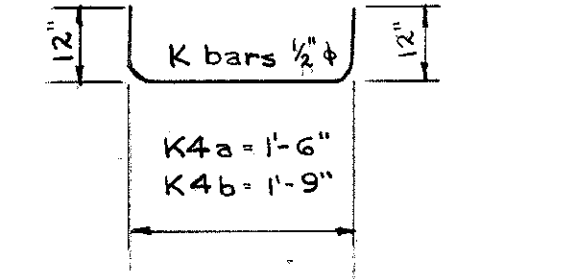
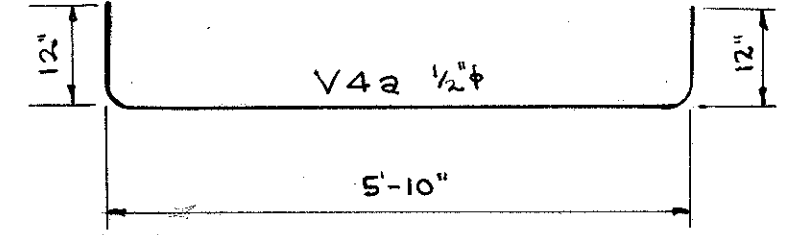
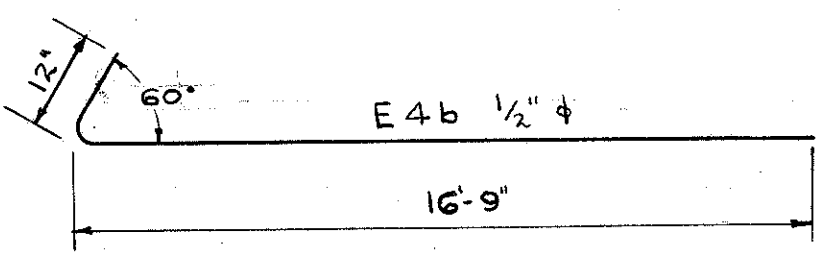


# REINFORCING STEEL


MARK	SIZE	NO.	LENGTH	TOTAL FT.	WT. LBS.	SHAPE
H6a	3/4" φ	8	7'-0"	56.00	84.11	Bent
S5a	5/8" φ	142	6'-0"	852.00	888.64	"
S5b	1/2" φ	33	4'-10"	159.50	166.36	Straight
S5c1	1/2" φ	2	3'-5"	6.83	7.12	Bent
S5c2	1/2" φ	2	4'-1"	8.17	8.52	"
S5c3	1/2" φ	2	4'-9"	9.50	9.91	"
S5c4	1/2" φ	2	5'-5"	10.83	11.30	"
S5c5	1/2" φ	2	6'-1"	12.17	12.69	"
S5c6	1/2" φ	2	6'-9"	13.50	14.08	"
S5c7	1/2" φ	2	7'-5"	14.83	15.47	"
S5c8	1/2" φ	2	7'-7"	15.17	15.82	"
S5c9	1/2" φ	2	7'-7"	15.17	15.82	"
S5d1	1/2" φ	2	2'-10"	5.67	5.91	"
S5d2	1/2" φ	2	3'-6"	7.00	7.30	"
S5d3	1/2" φ	2	4'-2"	8.33	8.69	"
S5d4	1/2" φ	2	4'-10"	9.67	10.09	"
S5d5	1/2" φ	2	5'-6"	11.00	11.47	"
S5d6	1/2" φ	2	6'-2"	12.33	12.86	"
S5d7	1/2" φ	2	6'-10"	13.67	14.24	"
S5d8	1/2" φ	2	7'-0"	14.00	14.60	"
S5d9	5/8" φ	2	7'-0"	14.00	14.60	Bent
L4a	1/2" φ	2	18'-3"	36.50	24.38	Straight
L4b	1/2" φ	2	19'-1"	38.17	25.50	"
L4c	1/2" φ	2	19'-11"	39.83	26.61	"
L4d	1/2" φ	2	20'-9"	41.50	27.72	"
L4e	1/2" φ	2	18'-9"	27.50	18.37	"
L4f	1/2" φ	2	5'-6"	19.00	12.69	"
L4g	1/2" φ	2	8'-9"	17.50	11.69	"
L4h	1/2" φ	2	11'-6"	23.00	15.36	"
L4i	1/2" φ	4	17'-6"	70.00	46.76	"
M4a	1/2" φ	5	18'-2"	90.83	60.67	"
M4b	1/2" φ	5	11'-2"	55.84	37.30	"
M4c	1/2" φ	5	21'-3"	106.25	70.98	"
M4d	1/2" φ	5	7'-10"	39.17	26.17	"
N4a	1/2" φ	2	8'-3"	16.50	11.02	"
N4b	1/2" φ	2	10'-9"	21.50	14.36	"
N4c	1/2" φ	4	15'-3"	61.00	40.75	"
N4d	1/2" φ	2	17'-6"	35.00	23.88	Straight
V4a	1/2" φ	60	8'-0"	480.00	320.64	Bent
J4a	1/2" φ	6	7'-7"	45.50	30.39	"
J4b	1/2" φ	8	6'-4"	50.67	33.85	"
J4c	1/2" φ	6	5'-1"	30.50	20.87	"
J4d	1/2" φ	6	3'-10"	23.00	15.36	"
J4e	1/2" φ	6	2'-7"	15.50	10.35	"
E4a	1/2" φ	2	17'-10"	35.67	23.83	"
E4b	1/2" φ	2	17'-10"	35.67	23.83	"
K4a	1/2" φ	12	3'-8"	44.00	29.39	"
K4b	1/2" φ	12	3'-11"	47.00	31.40	Bent
C4b	1/2" φ	4	5'-6"	22.00	14.70	Straight
Dowels	3/4" φ	24	2'-0"	48.00	72.10	"
TOTAL					2469.54	

FED. RD. DIVISION	STATE	PROJECT	FISCAL YEAR
2	OHIO		

LAK. 84 (0.43-1.44)  
LAKE COUNTY  
Sheet 3 of 4

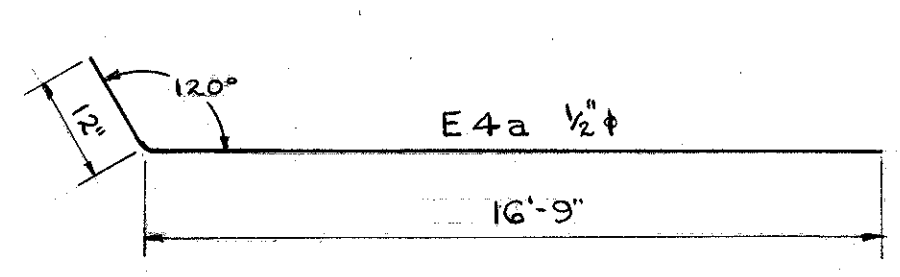

PLAN-WEST EXTNS.  
SCALE 3/8"=1'-0"

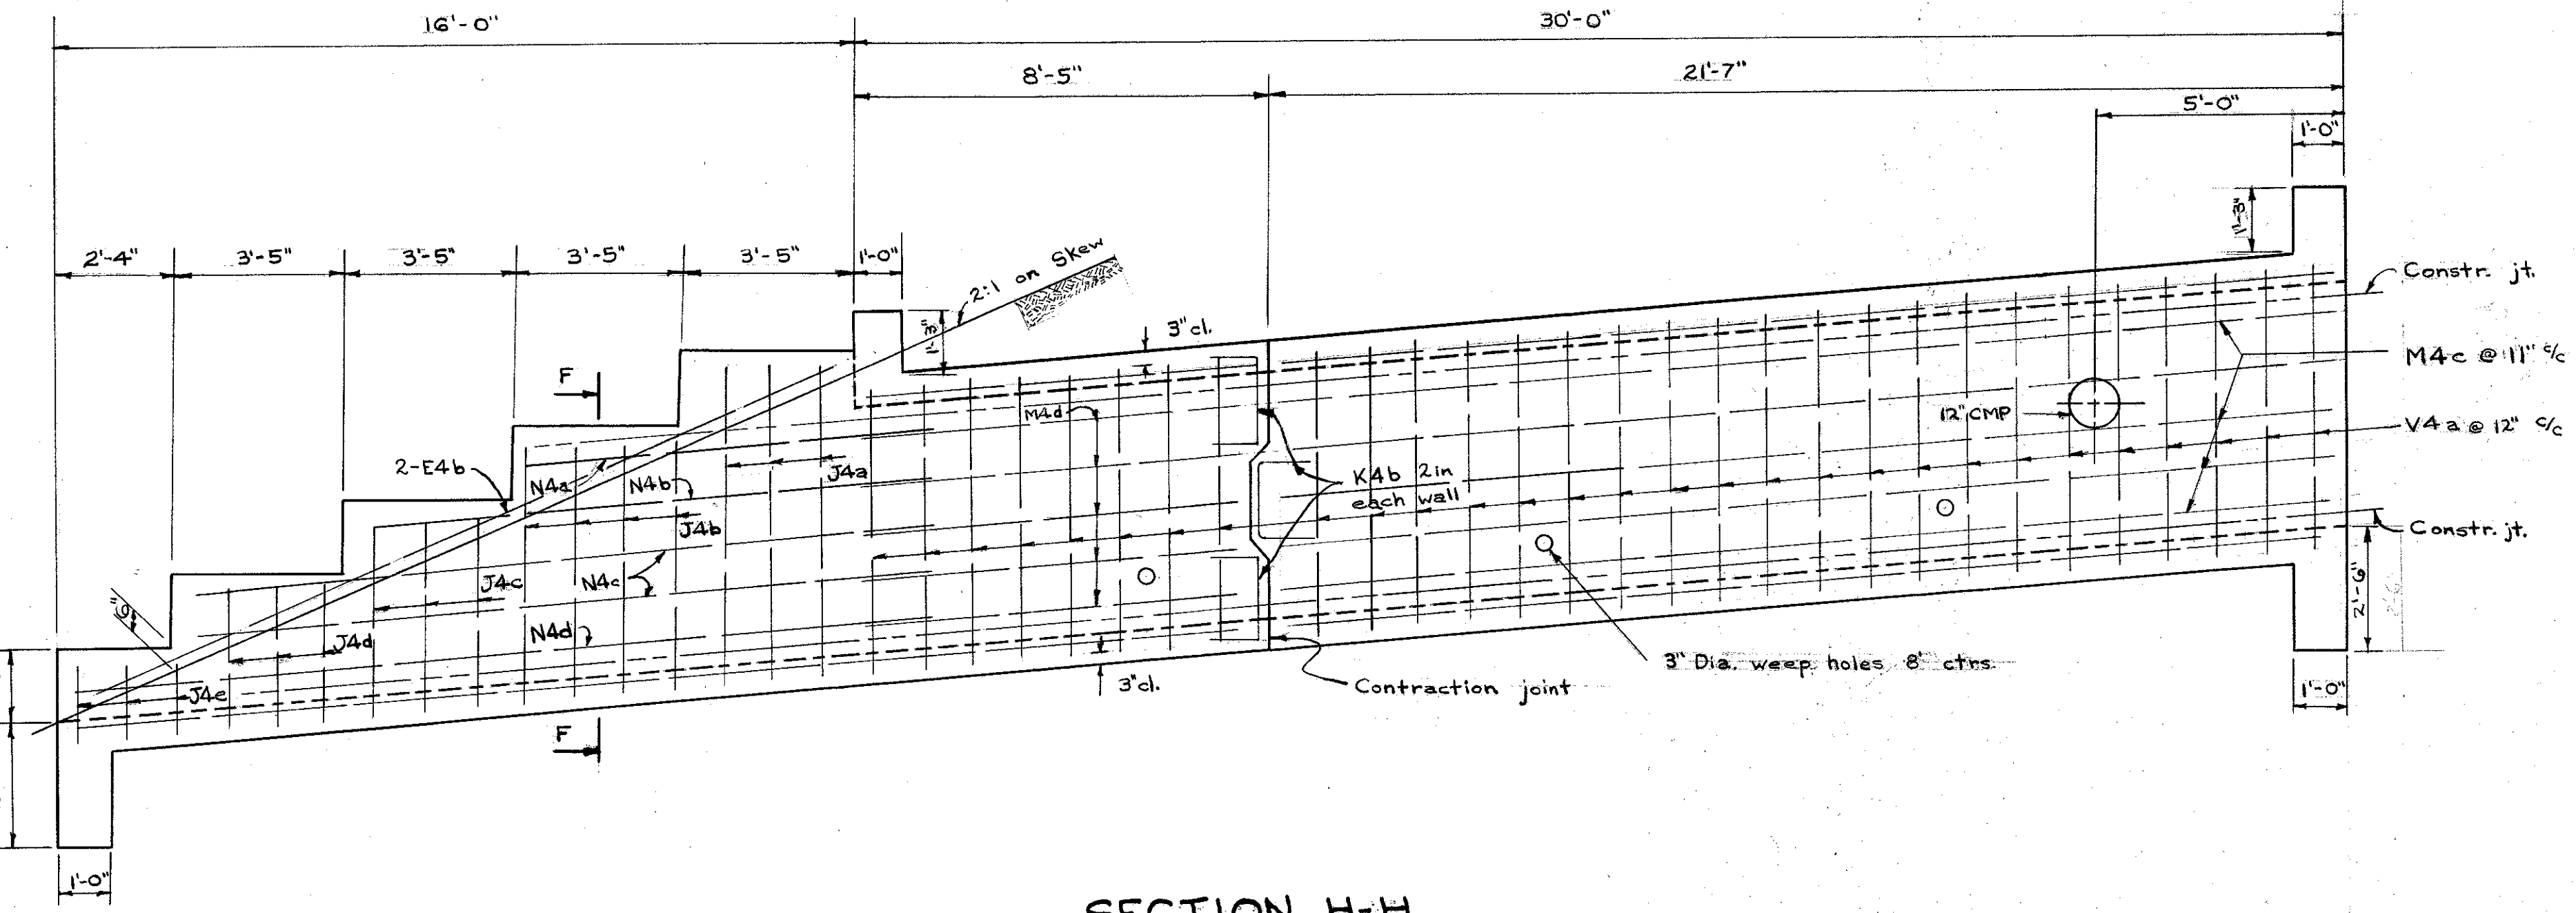

SECTION H-H