


CULVERT DATA
 Type: Std. V.S.P. culvert Dr. #300
 Size: 12" x 24"
 Work Req: Build 12"x24' Std. V.P.(enc) culvert
 C.B. on L. I.B. on R.
 Drawn by Cumings + Plummer. Checked by
 Date 4/2/28 Date

EST. QUANTITIES

Exc.	6.6	cu. yds.
Con. 1-8	2.38	cu. yds.
12" V.P.	24	lin. ft.
C.B.	1	
I.B.	1	

Sta. 100+0

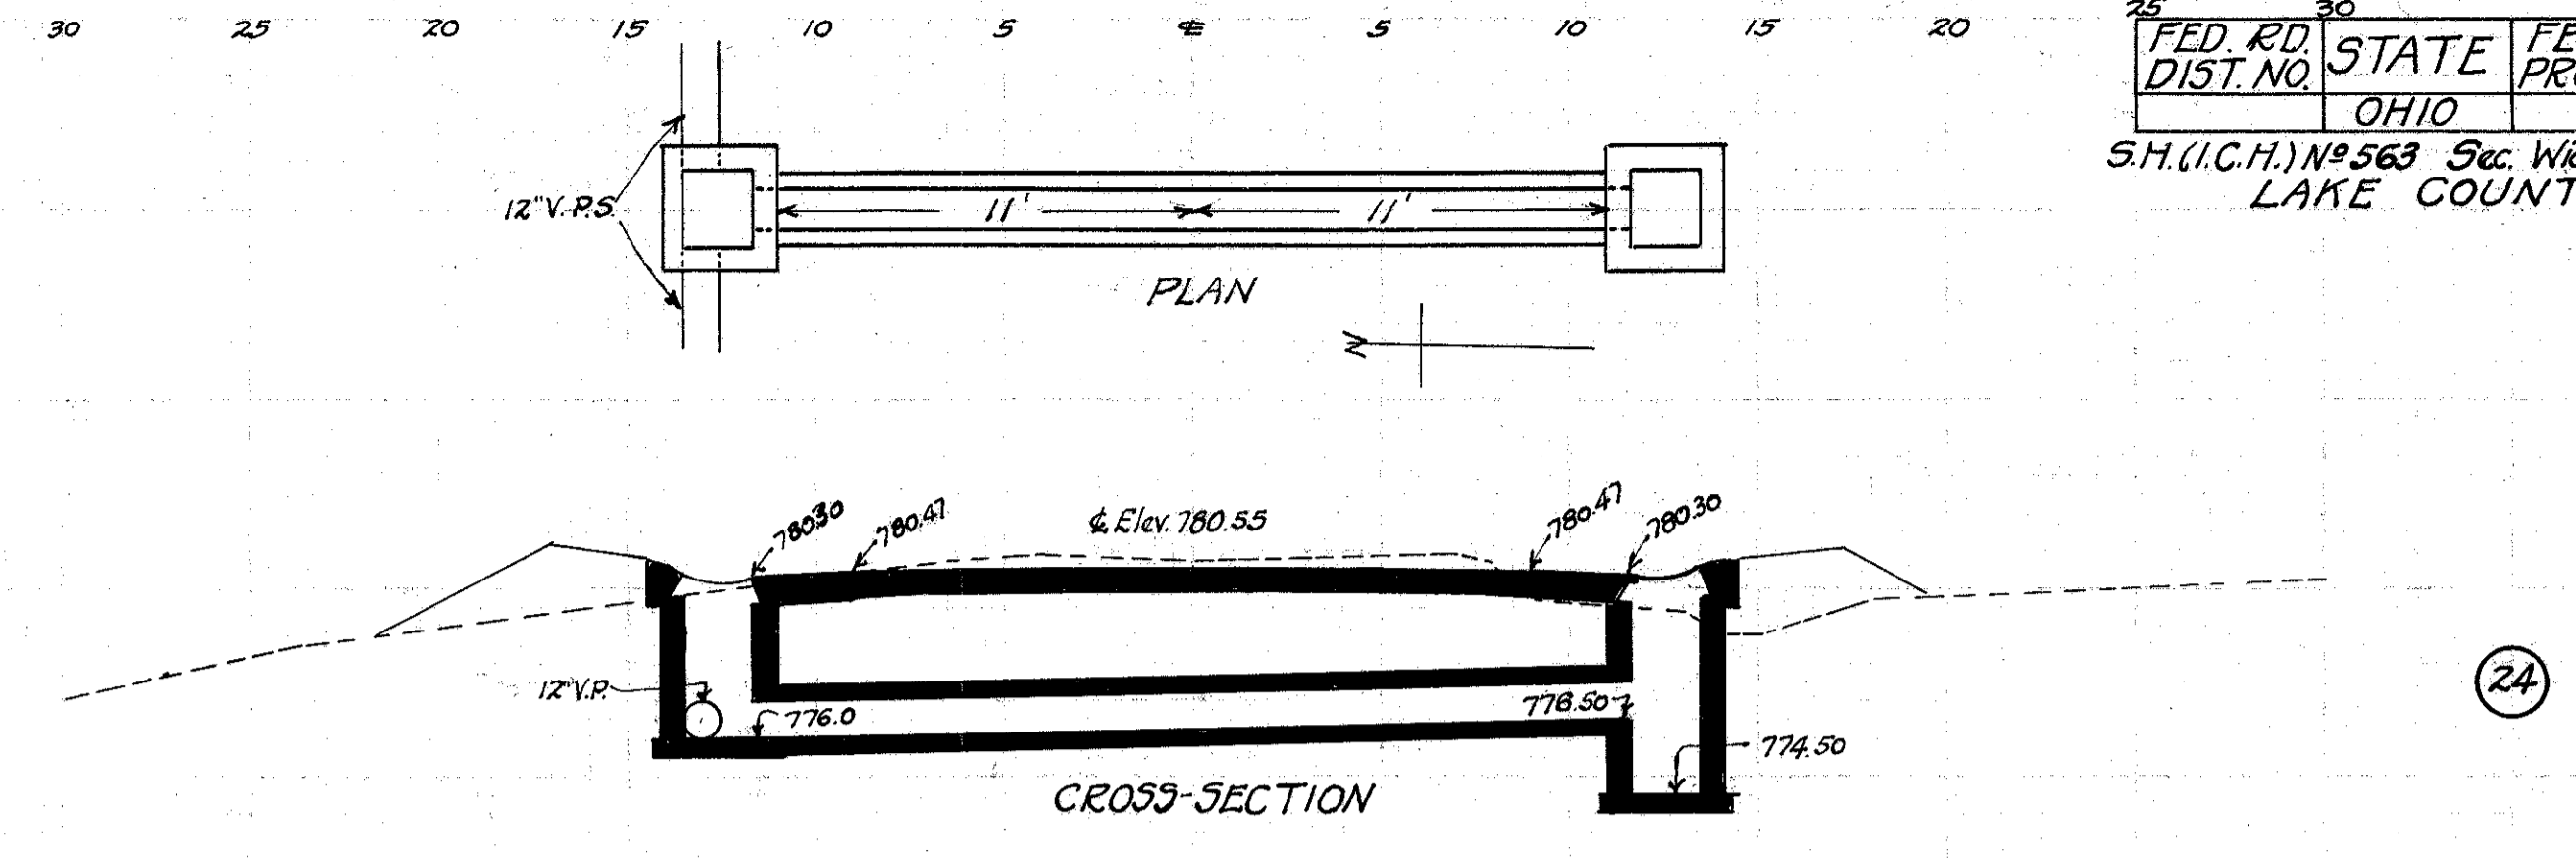


CULVERT DATA
 Type: Std. V.S.P. culvert Dr. #300
 Size: 12" x 24"
 Work Req: Build 12"x24' Std. V.P.(enc) culvert
 I.B. on L. C.B. on R.
 Drawn by Cumings + Plummer. Checked by
 Date 4/2/28 Date

EST. QUANTITIES

Exc.	7.8	cu. yds.
Con. 1-8	2.38	cu. yds.
12" V.P.	24	lin. ft.
C.B.	1	
I.B.	1	

Sta. 107+0

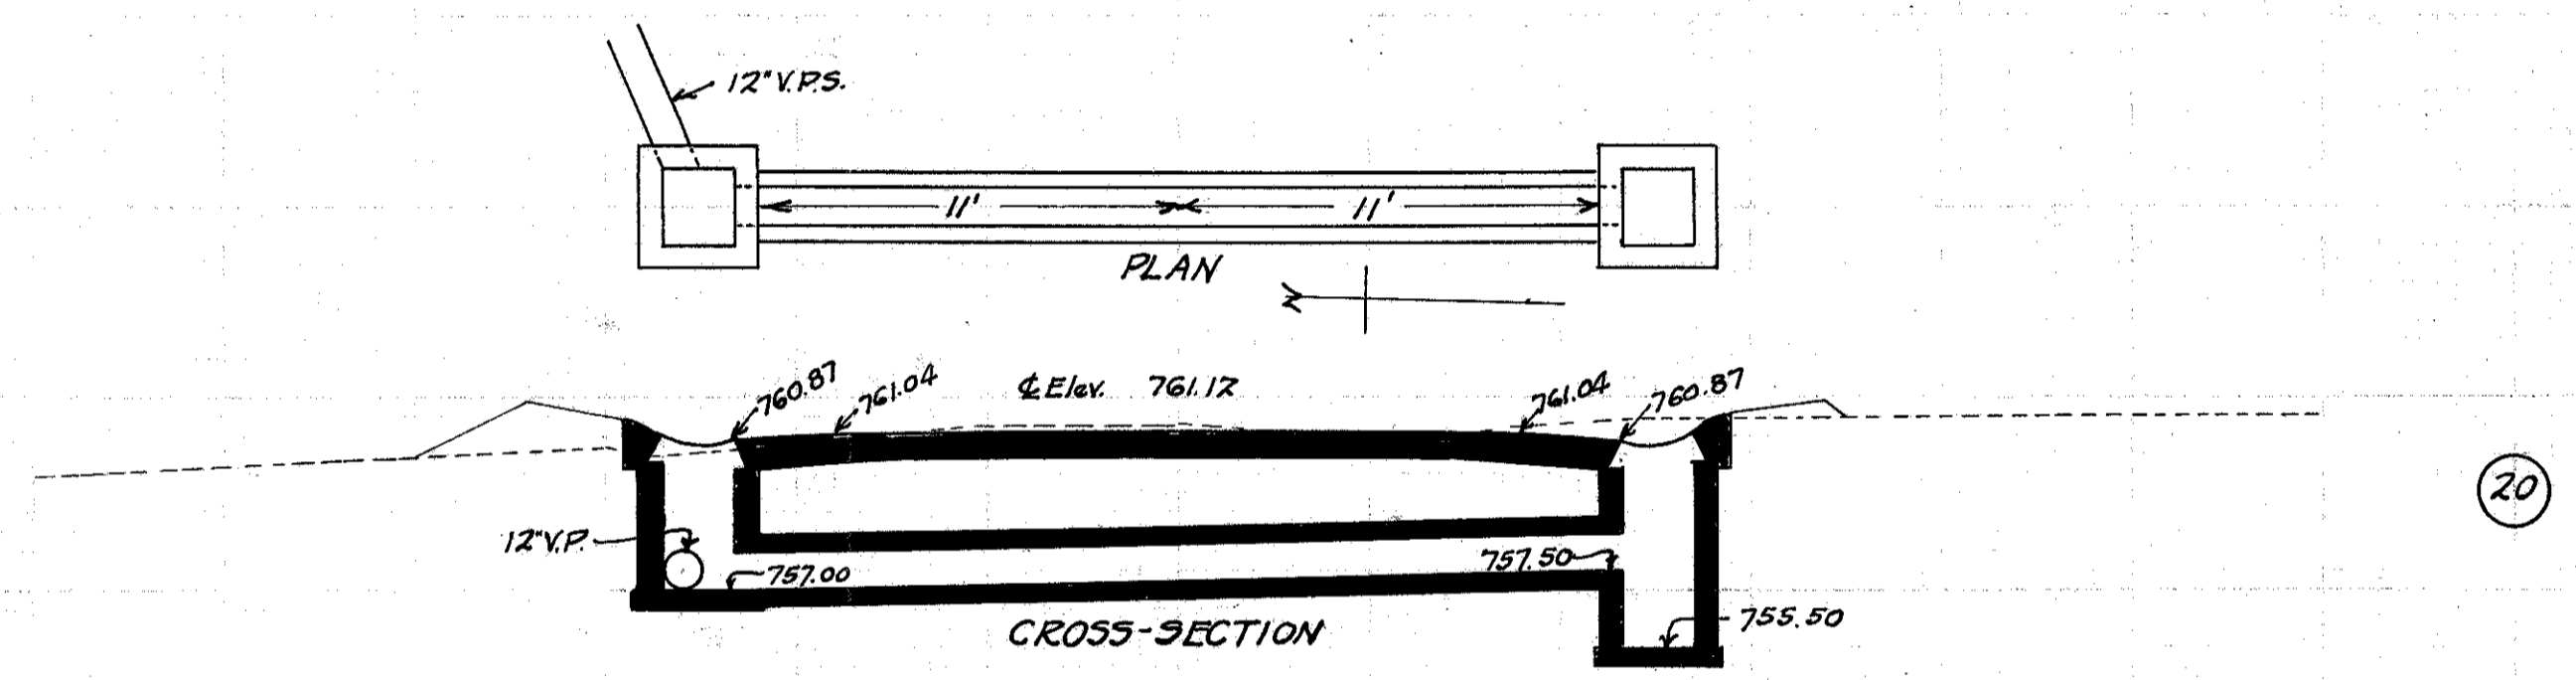


CULVERT DATA
 Type: Std. V.S.P. culvert Dr. #300
 Size: 12" x 24"
 Work Req: Build 12"x24' Std. V.P.(enc) culvert
 I.B. on L. C.B. on R.
 Drawn by Cumings + Plummer. Checked by
 Date 4/2/28 Date

EST. QUANTITIES

Exc.	7.0	cu. yds.
Con. 1-8	2.38	cu. yds.
12" V.P.	24	lin. ft.
C.B.	1	
I.B.	1	

Sta. 95+75

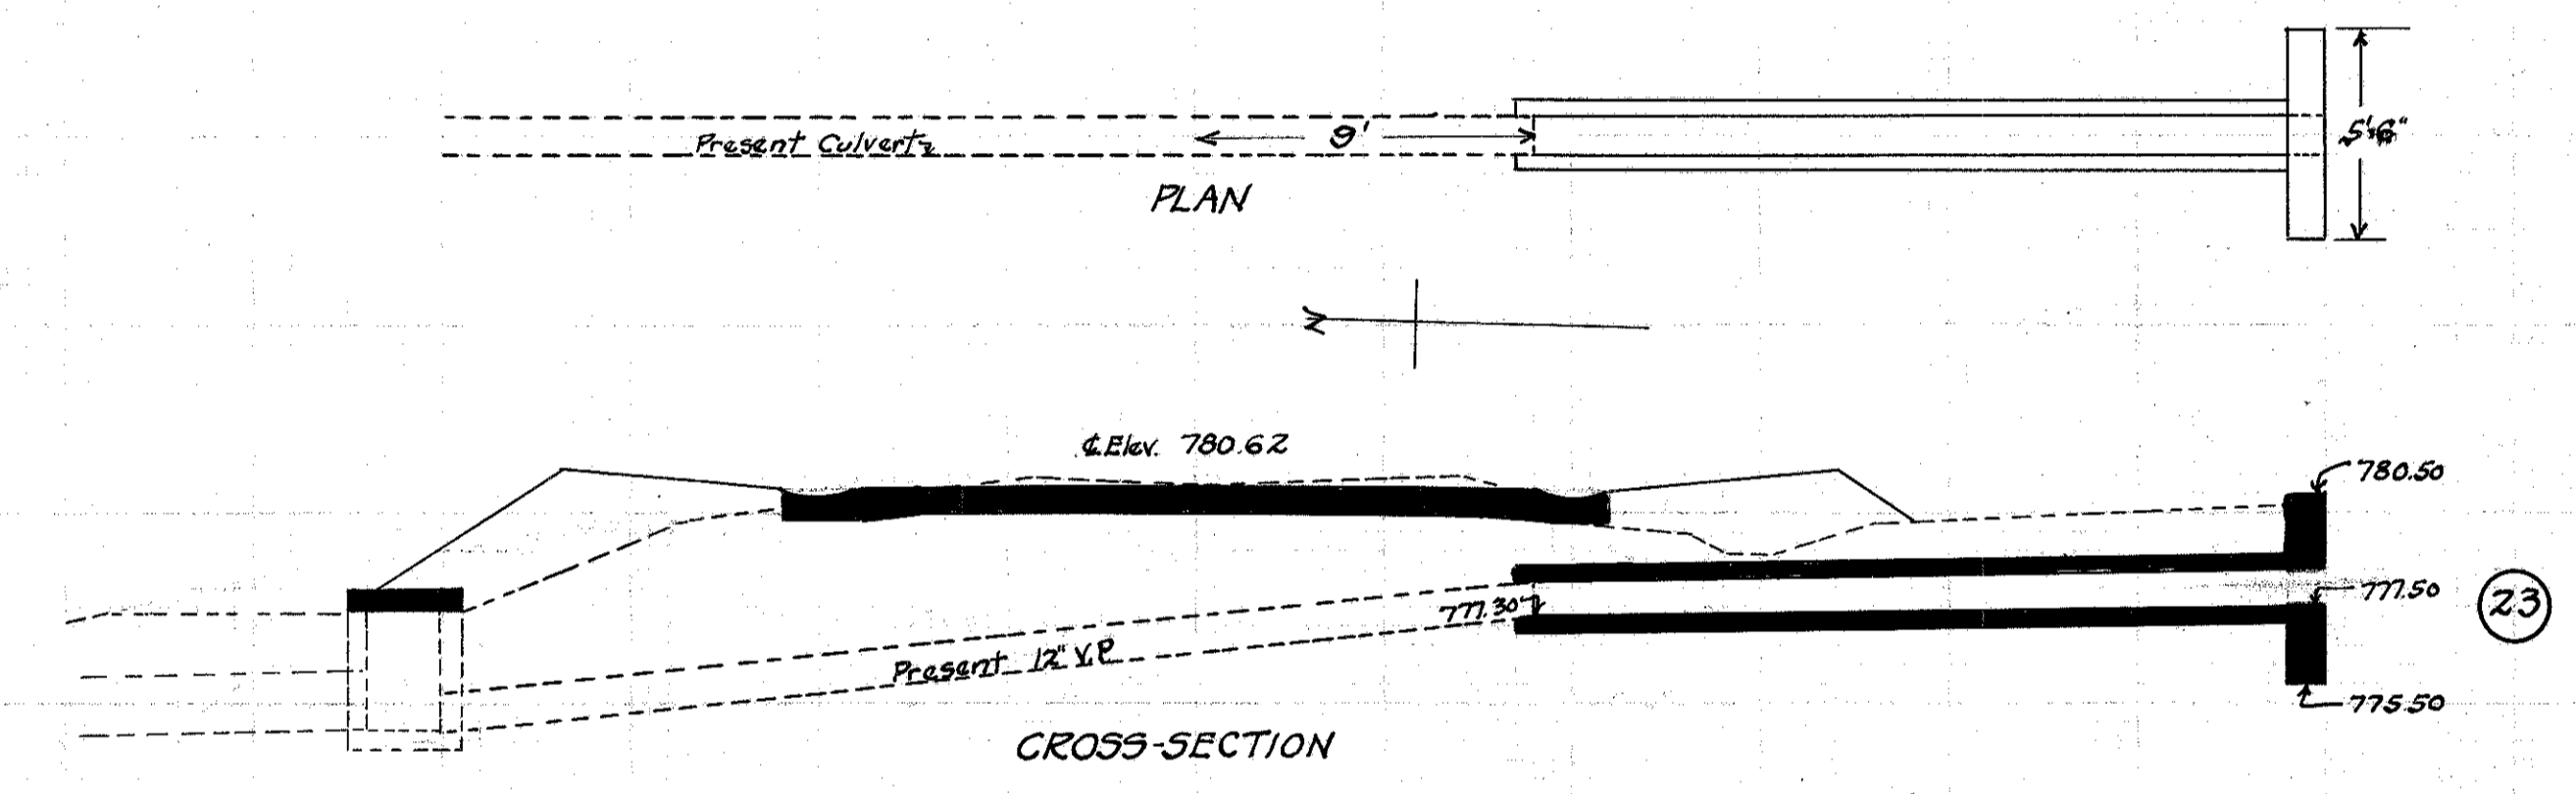


CULVERT DATA
 Type: Std. V.S.P. culvert Dr. #300
 Size: 12" x 22"
 Work Req: Extend pres. culvert to R with 12"x22' Std. V.P.(enc) culvert. Hw. on R.
 Drawn by Cumings + Plummer. Checked by
 Date 4/2/28 Date

EST. QUANTITIES

Exc.	9.1	cu. yds.
Con. 1-8	2.21	cu. yds.
12" V.P.	22	lin. ft.
Con. 1-5 1/2	1	cu. yds.
Reinf. Steel	33	lbs.

Sta. 106+72

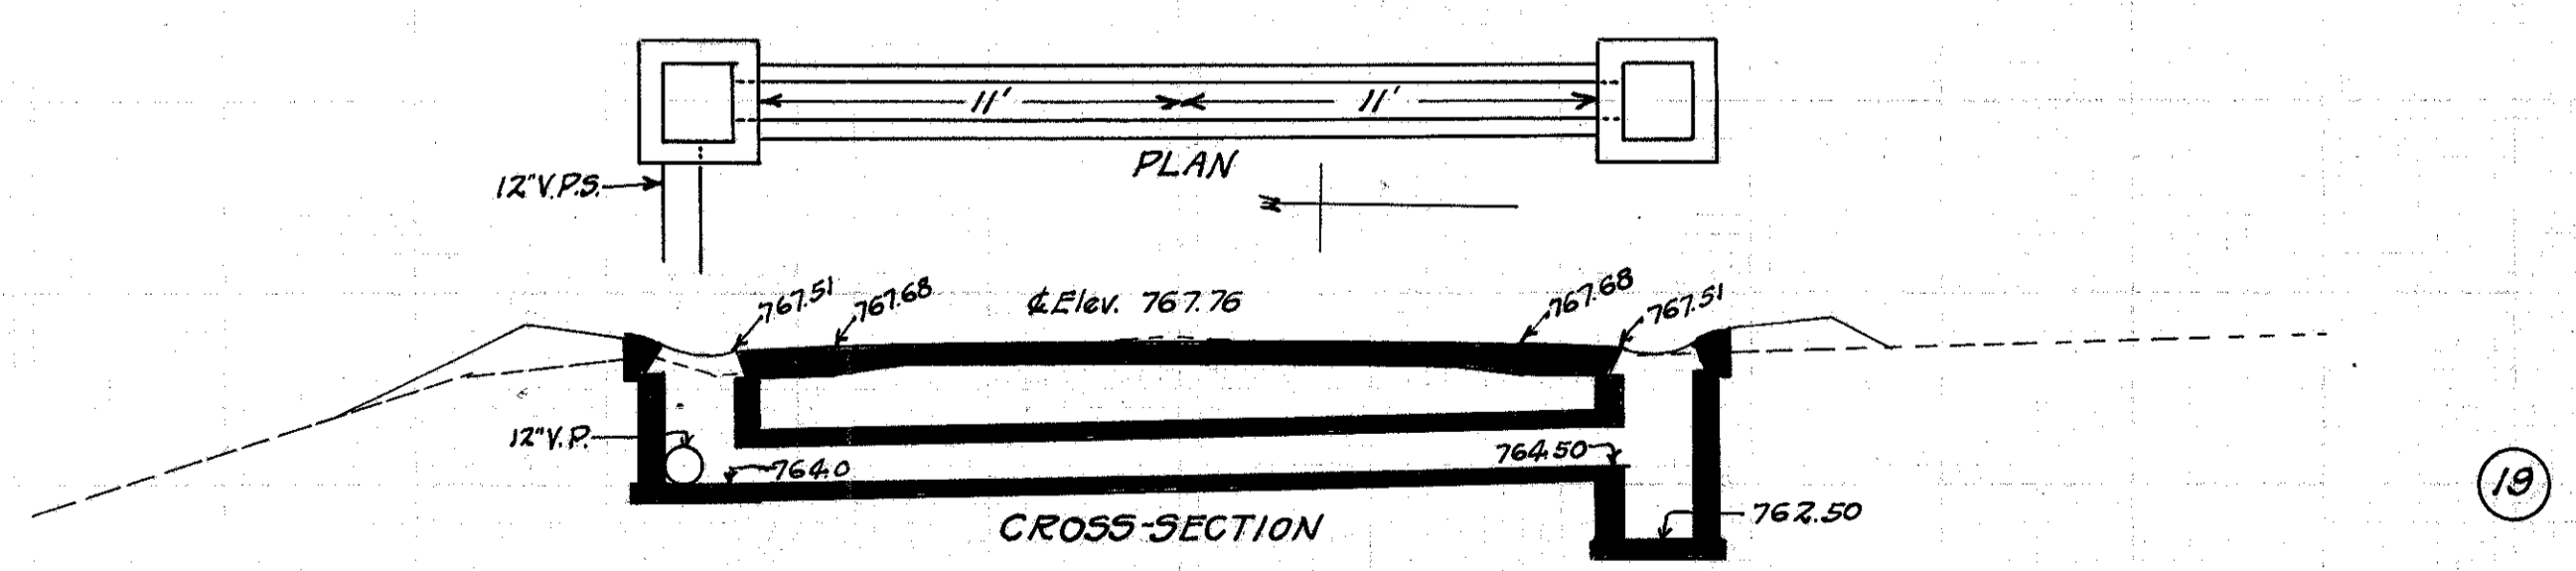


CULVERT DATA
 Type: Std. V.S.P. culvert Dr. #300
 Size: 12" x 24"
 Work Req: Build 12"x24' Std. V.P.(enc) culvert
 I.B. on L. C.B. on R.
 Drawn by Cumings + Plummer. Checked by
 Date 4/2/28 Date

EST. QUANTITIES

Exc.	6.0	cu. yds.
Con. 1-8	2.38	cu. yds.
12" V.P.	24	lin. ft.
C.B.	1	
I.B.	1	

Sta. 91+0

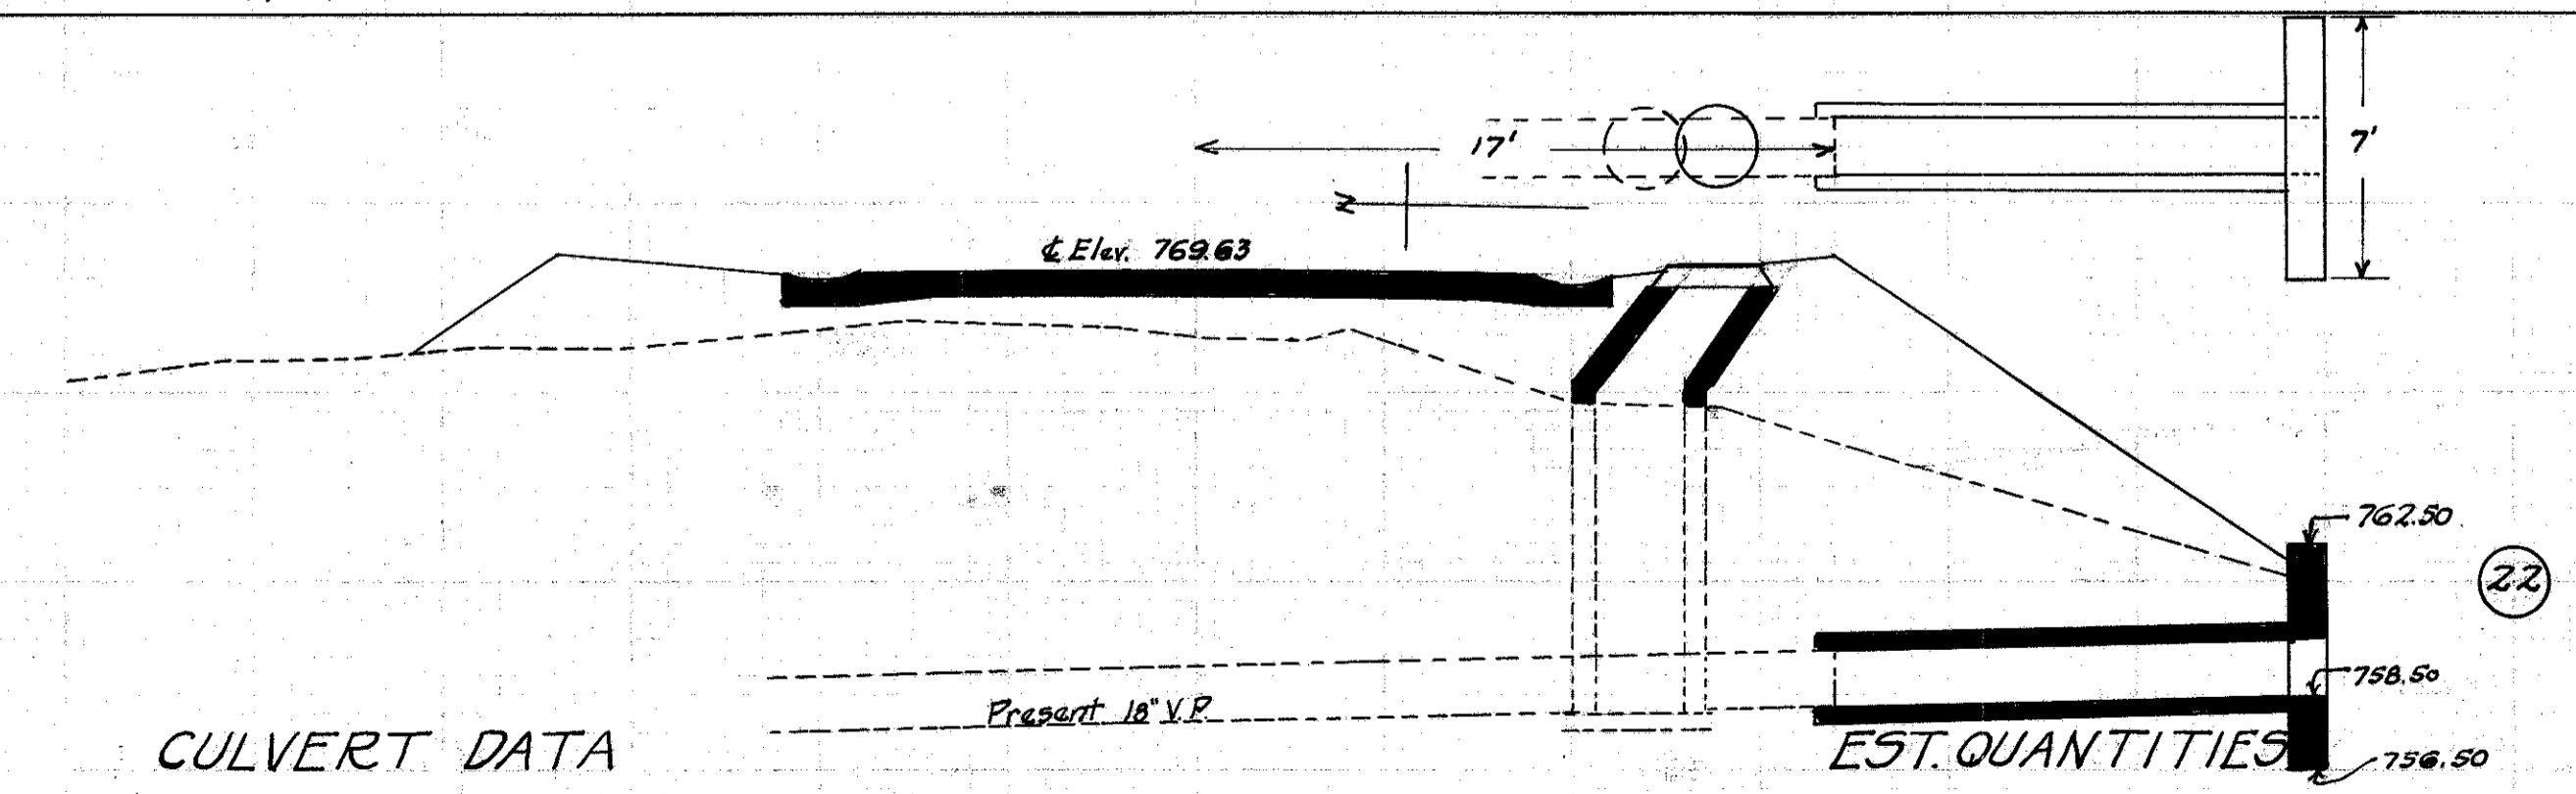

CULVERT DATA
 Type: Std. V.S.P. culvert Dr. #300
 Size: 18" x 14"
 Work Req: Extend pres. culvert to R with 18"x14' Std. V.P. (enc) culvert Hw. on R. Special Height 6'-0"
 Drawn by Cumings + Plummer. Checked by
 Date 4/2/28 Date

EST. QUANTITIES

Exc.	7.5	cu. yds.
Con. 1-8	1.93	cu. yds.
Con. 1-5 1/2	1.48	cu. yds.
Reinf. Steel	40	lbs.
18" V.P.	14	lin. ft.

Sta. 100+49