



CULVERT DATA
 Type: Std. V.S.P. culvert Dr. #300
 Size: 12" x 24'
 Work Req.: Build 12" x 24' Std. V.P.(enc) culvert
 C.B. on L. I.B. on R.
 Drawn by Cumings + Plummer Checked by
 Date 4/2/28 Date Div'n. Engr.

EST. QUANTITIES
 Exc. 8.1 cu.yds.
 Con. I-B 2.38 cu.yds.
 12" V.P. 24 lin.ft.
 C.B. 1
 I.B. 1
 Sta. 117+0

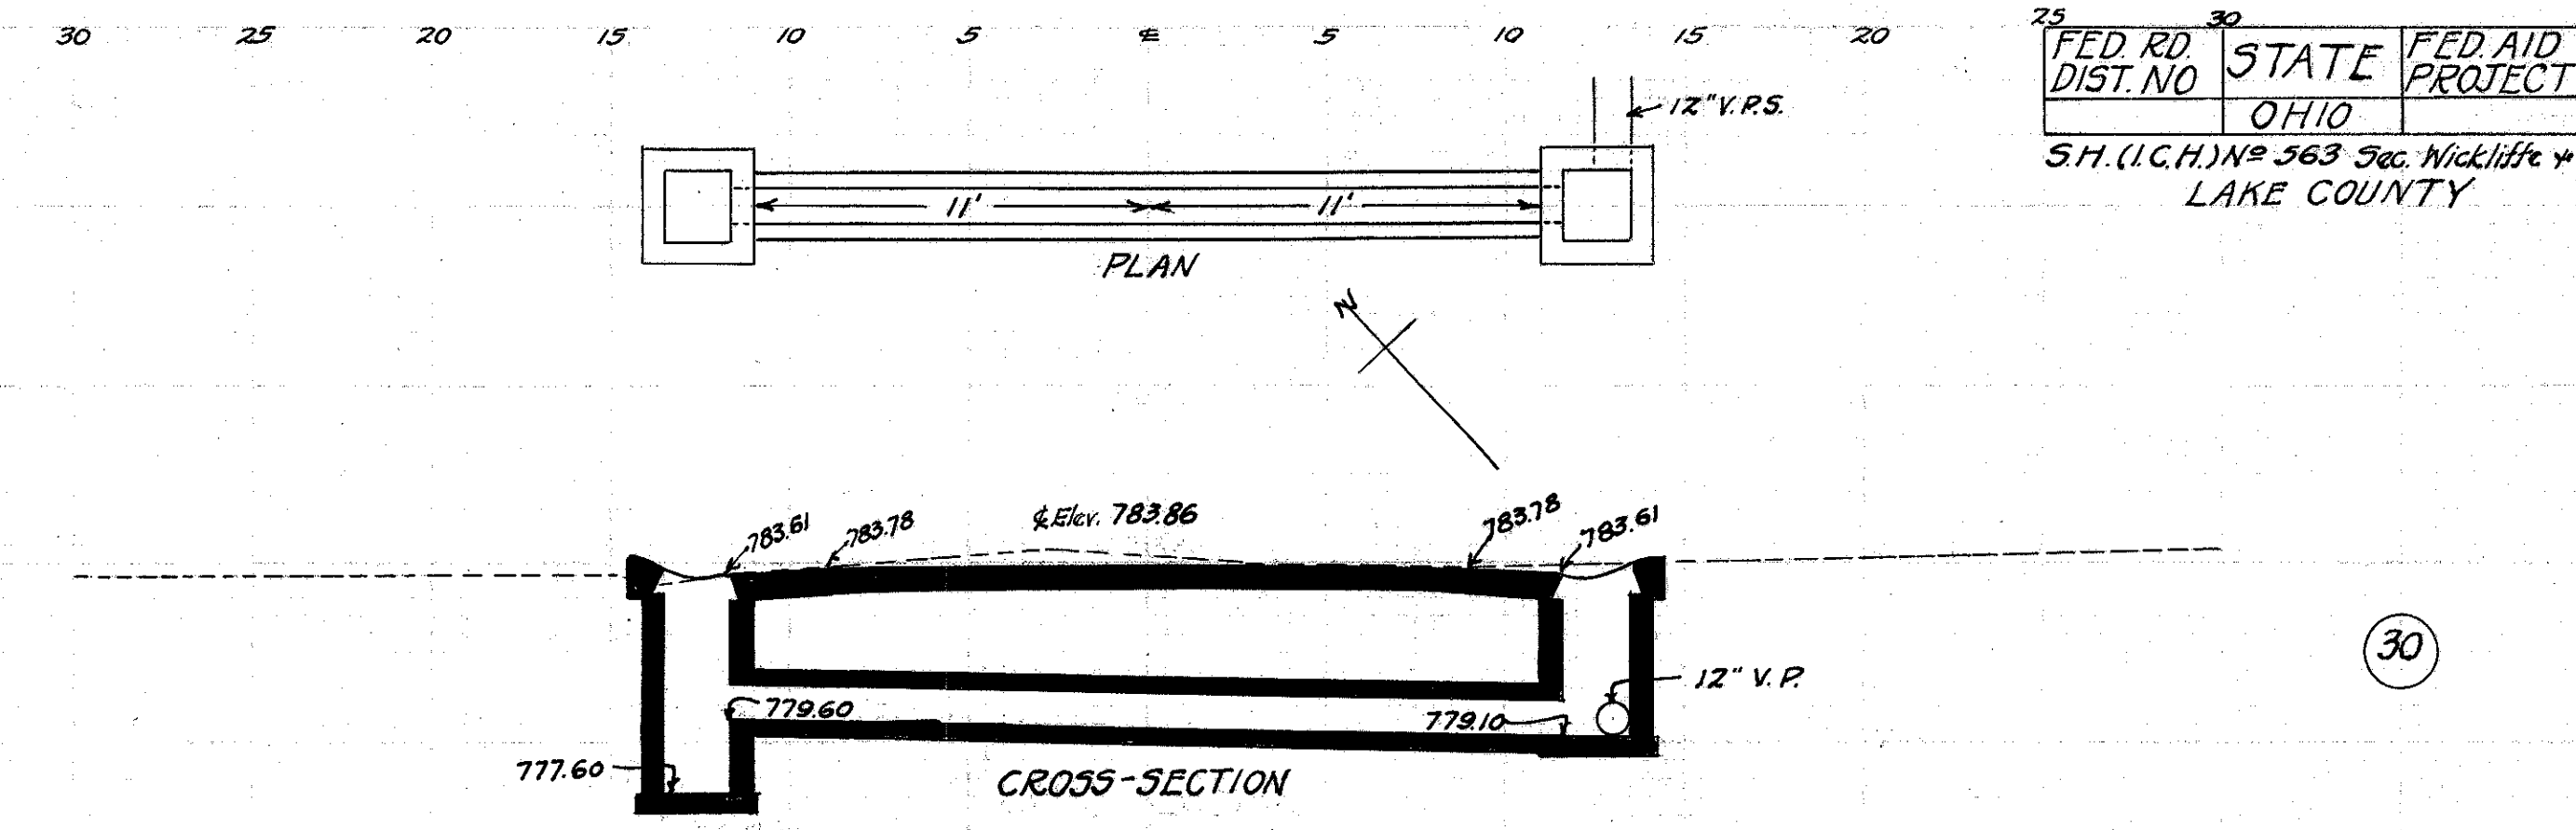


CULVERT DATA
 Type: Std. V.S.P. culvert Dr. #300
 Size: 12" x 24'
 Work Req.: Build 12" x 24' Std. V.P.(enc) culvert
 C.B. on L. I.B. on R.
 Drawn by Cumings + Plummer Checked by
 Date 4/2/28 Date Div'n. Engr.

EST. QUANTITIES
 Exc. 8.2 cu.yds.
 Con. I-B 2.38 cu.yds.
 12" V.P. 24 lin.ft.
 C.B. 1
 I.B. 1
 Sta. 130+0

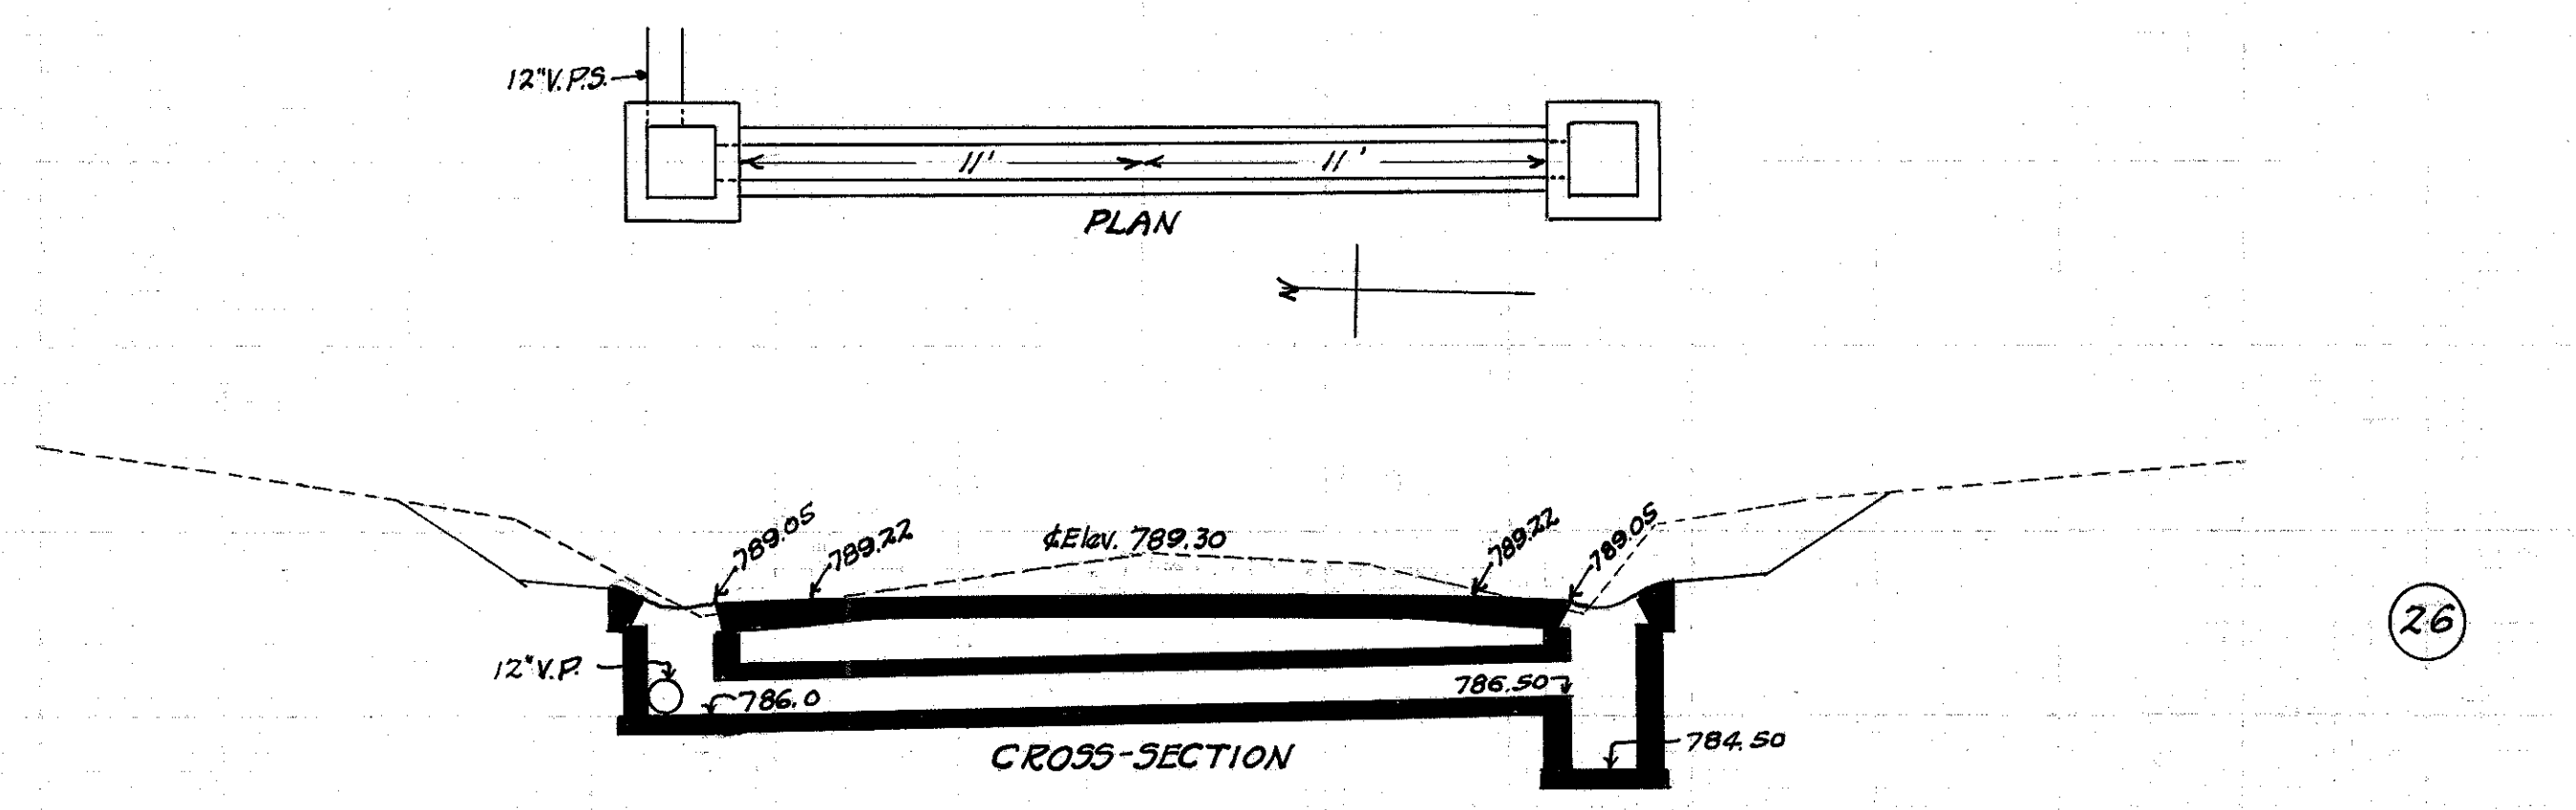


CULVERT DATA
 Type: Std. V.S.P. culvert Dr. #300
 Size: 12" x 24'
 Work Req.: Build 12" x 24' Std. V.P.(enc) culvert
 I.B. on L. C.B. on R.
 Drawn by Cumings + Plummer Checked by
 Date 4/2/28 Date Div'n. Engr.

EST. QUANTITIES
 Exc. 6.5 cu.yds.
 Con. I-B 2.38 cu.yds.
 12" V.P. 24 lin.ft.
 C.B. 1
 I.B. 1
 Sta. 50' west of E. of 50.M. on line A.

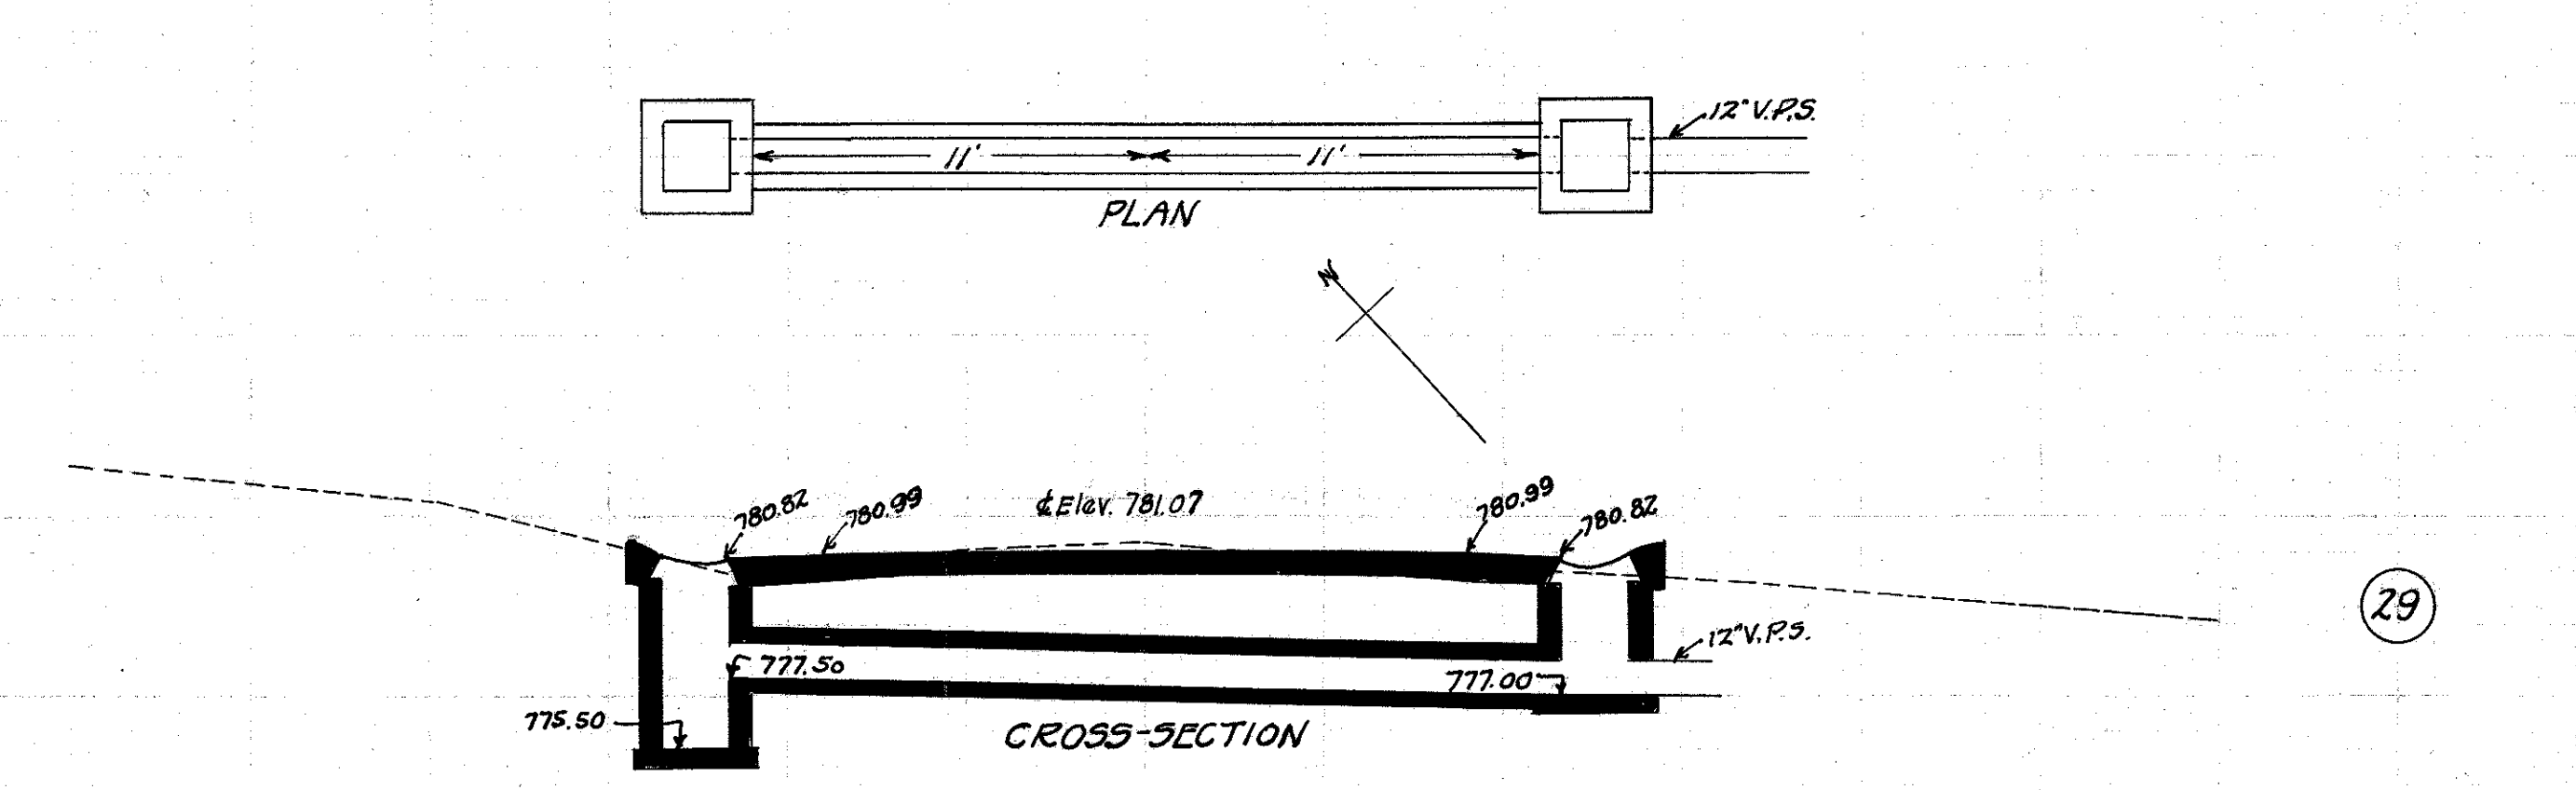


CULVERT DATA
 Type: Std. V.S.P. culvert Dr. #300
 Size: 12" x 24'
 Work Req.: Build 12" x 24' Std. V.P.(enc) culvert
 C.B. on L. I.B. on R.
 Drawn by Cumings + Plummer Checked by
 Date 4/2/28 Date Div'n. Engr.

EST. QUANTITIES
 Exc. 6.6 cu.yds.
 Con. I-B 2.38 cu.yds.
 12" V.P. 24 lin.ft.
 C.B. 1
 I.B. 1
 Sta. 125+25

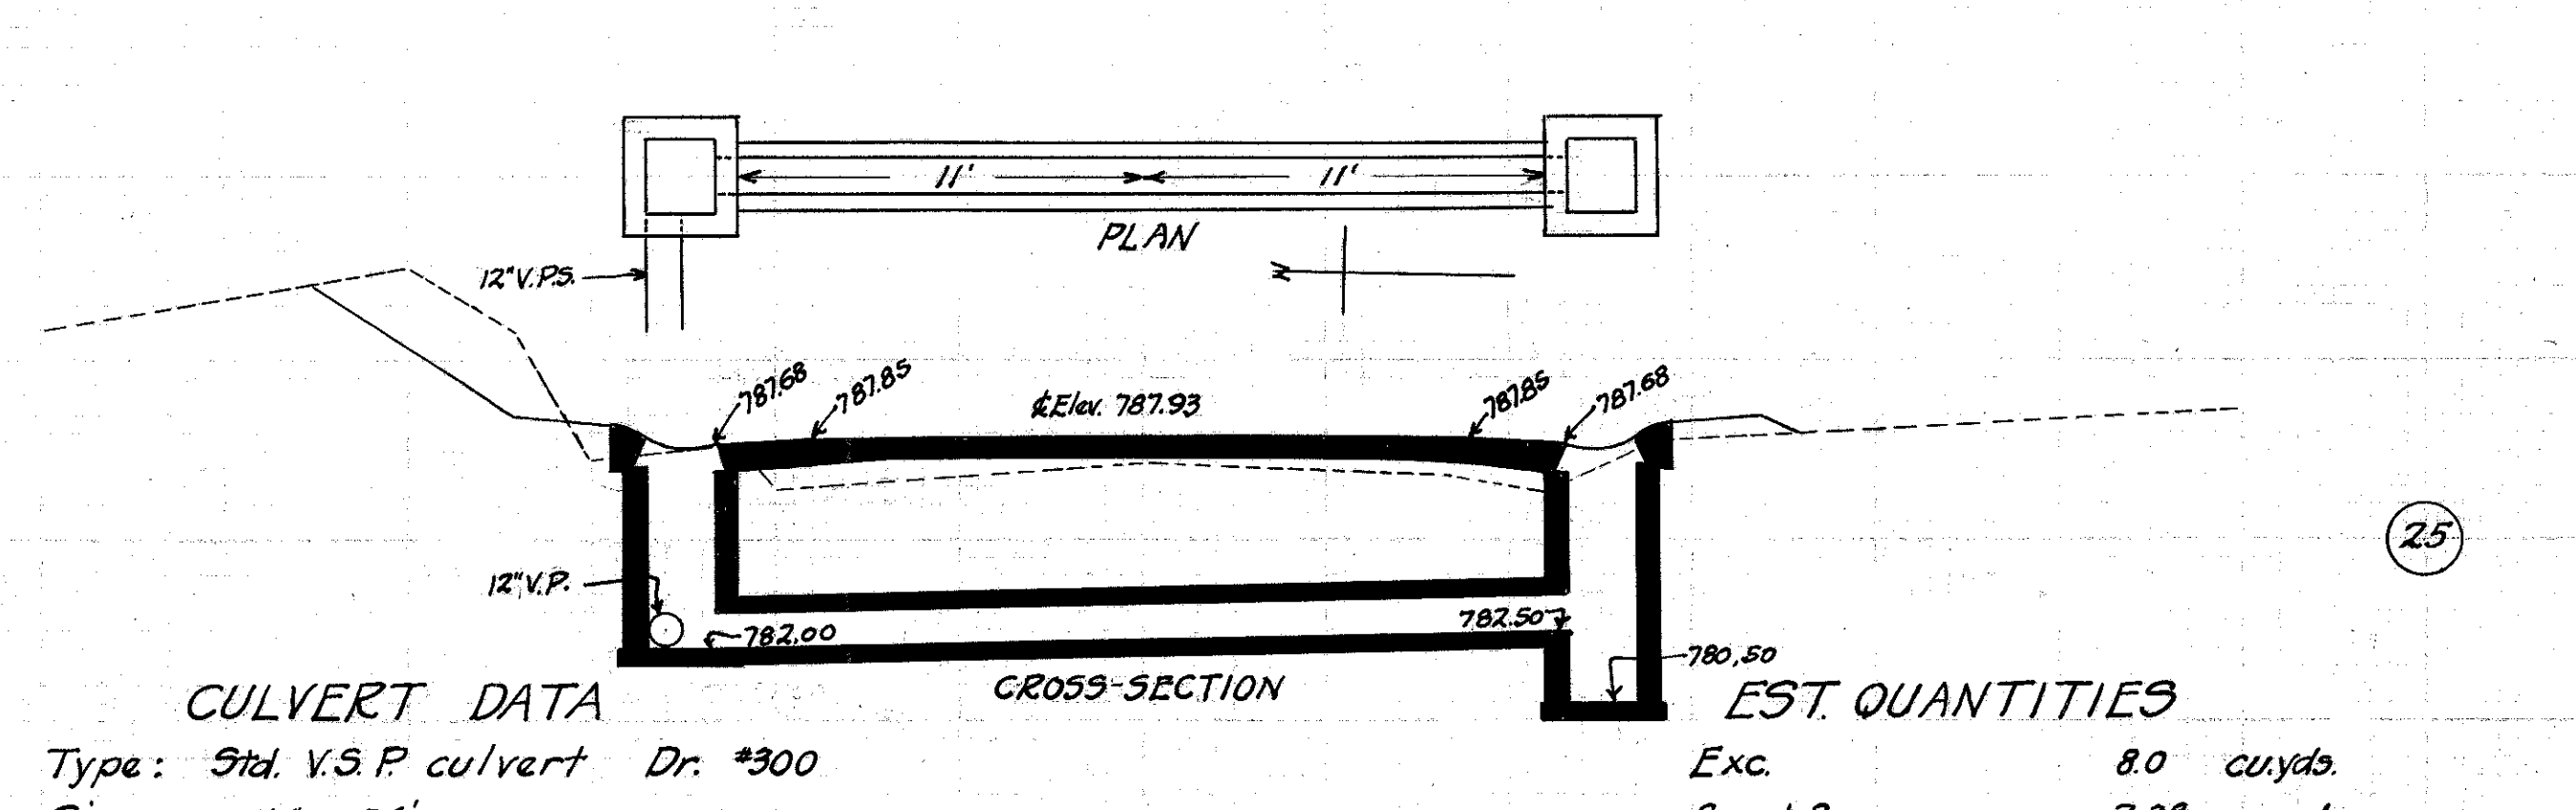

CULVERT DATA
 Type: Std. V.S.P. culvert Dr. #300
 Size: 12" x 24'
 Work Req.: Build 12" x 24' Std. V.P.(enc) culvert
 I.B. on L. C.B. on R.
 Drawn by Cumings + Plummer Checked by
 Date 4/2/28 Date Div'n. Engr.

EST. QUANTITIES
 Exc. 8.0 cu.yds.
 Con. I-B 2.38 cu.yds.
 12" V.P. 24 lin.ft.
 C.B. 1
 I.B. 1
 Sta. 110+0

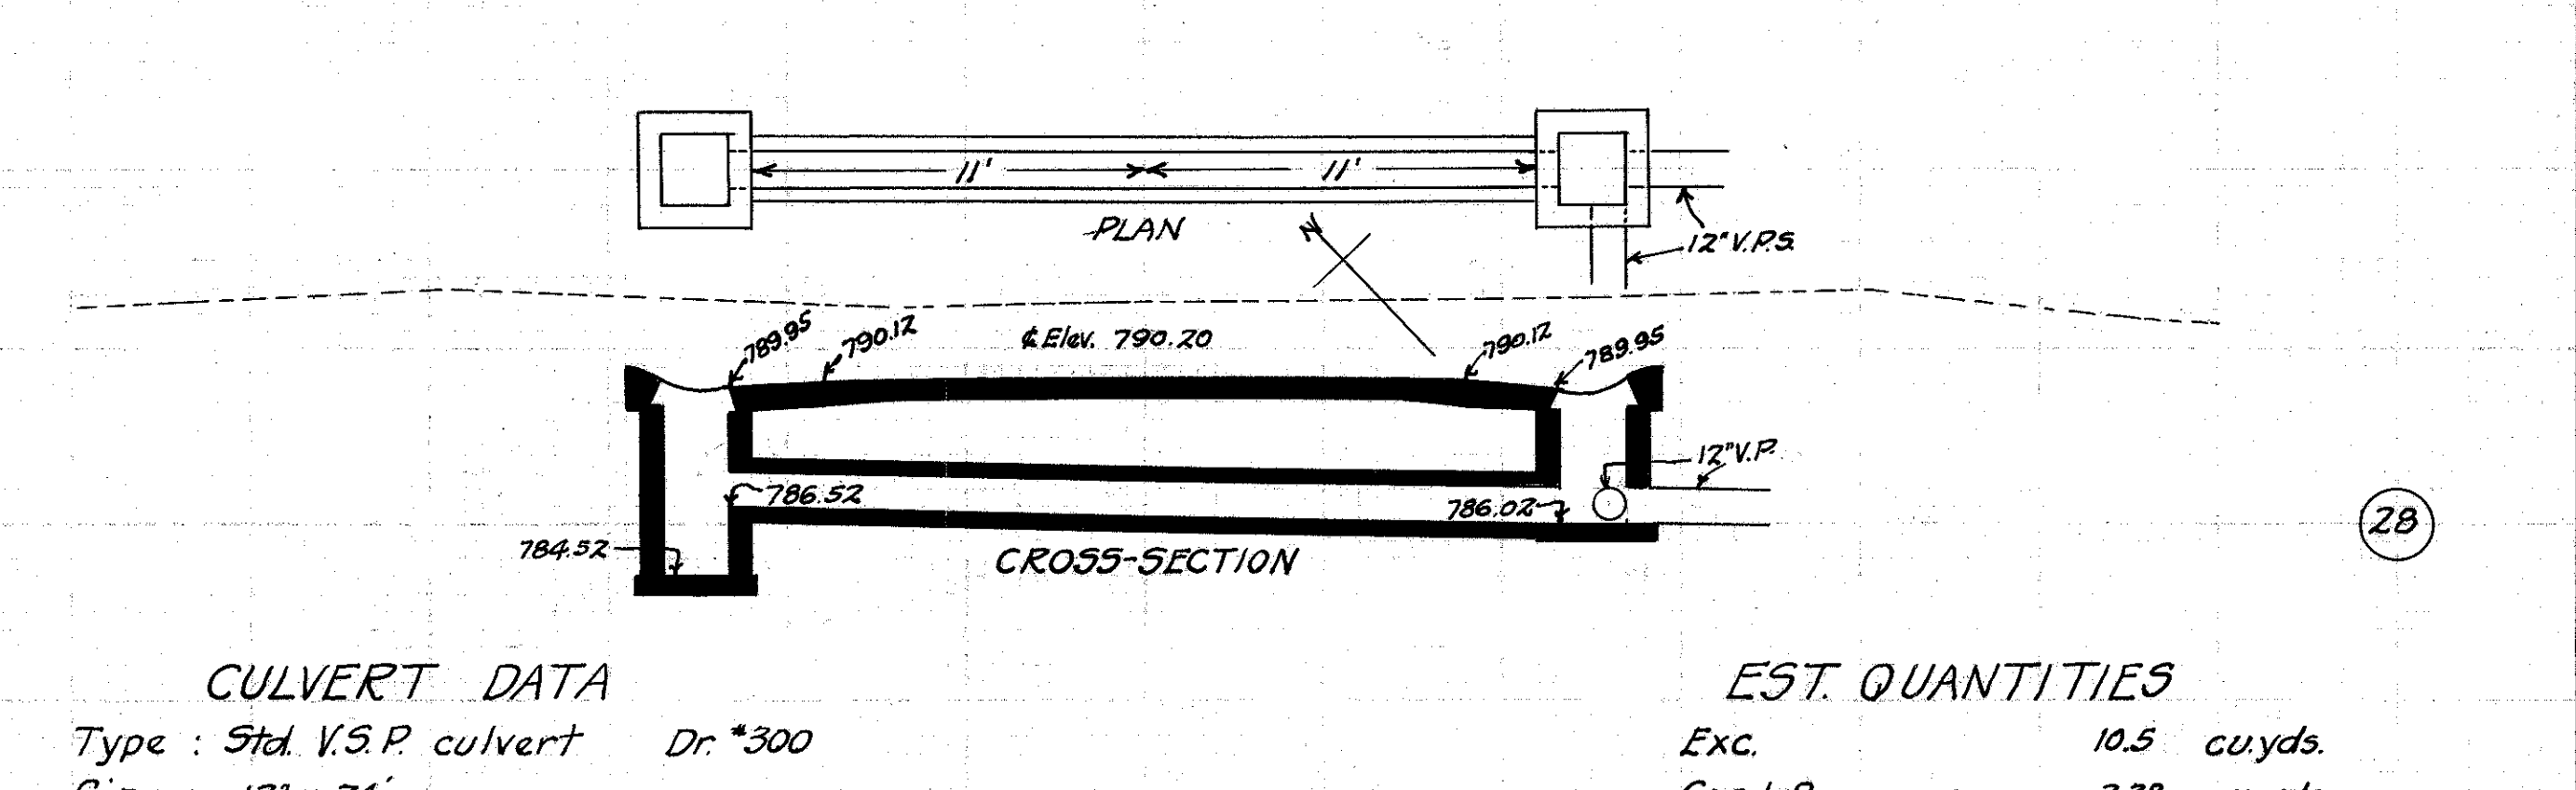

CULVERT DATA
 Type: Std. V.S.P. culvert Dr. #300
 Size: 12" x 24'
 Work Req.: Build 12" x 24' Std. V.P.(enc) culvert
 C.B. on L. I.B. on R.
 Drawn by Cumings + Plummer Checked by
 Date Date Div'n. Engr.

EST. QUANTITIES
 Exc. 10.5 cu.yds.
 Con. I-B 2.38 cu.yds.
 12" V.P. 24 lin.ft.
 C.B. 1
 I.B. 1
 Sta. 119+50