

-0+65 -0+60 -0+55 -0+50 -0+45 -0+40 -0+35 -0+30 -0+25 -0+20 -0+15 -0+10 -0+05 0+00 0+05 0+10 0+15 0+20 0+25 0+30 0+35 0+40 0+45 0+50 0+55

CALC. BY CCH
DATE 4/25/90
CHKD. BY BDB
DATE 4/12/90

LAK 84 - 17.20

OH10
FHWA REGION 5




38
53

PLOT SUBMITTED: 11-AUG-1993 09:08

r184x15a.dgn

r184x15a.dgn

PLOTTED BY: lasfovka
PLOTTED FROM: c:\dgn\05662\dgn\r184x15a.dgn

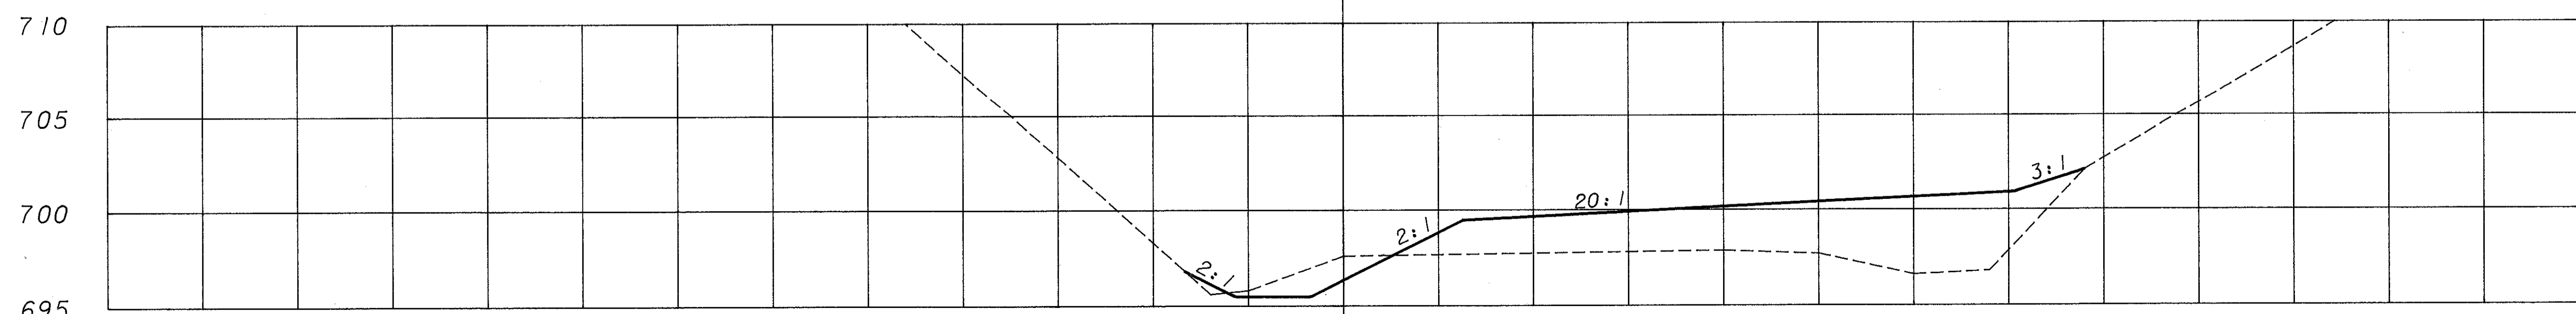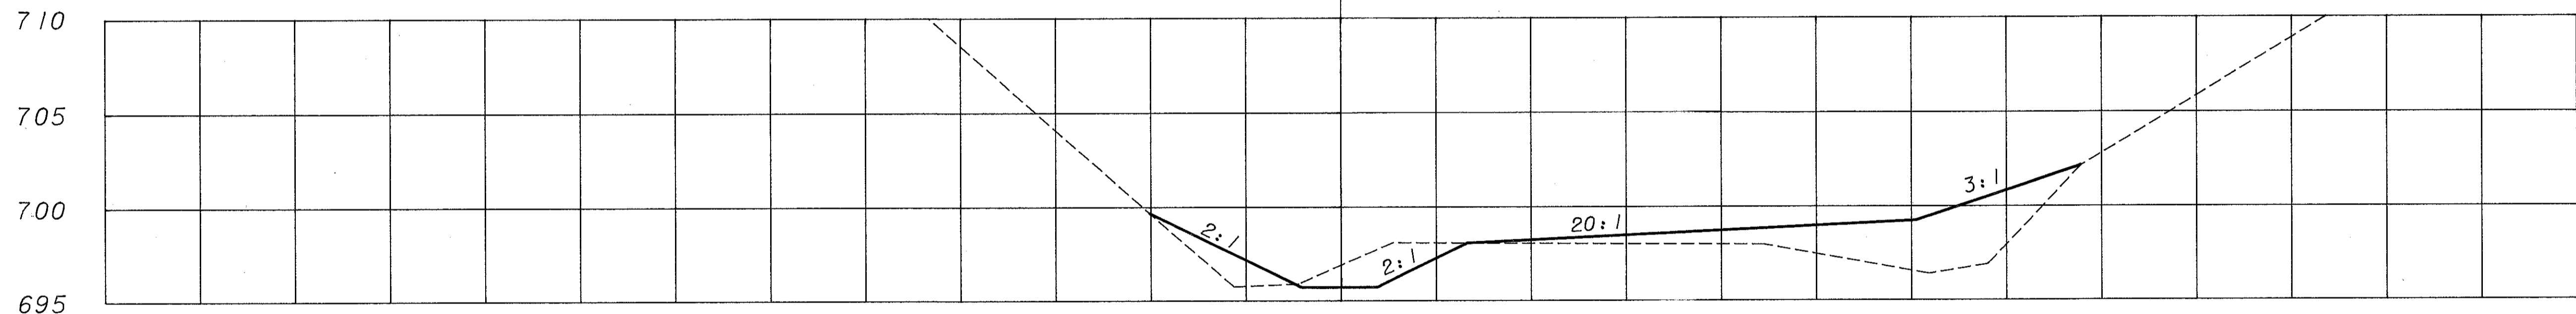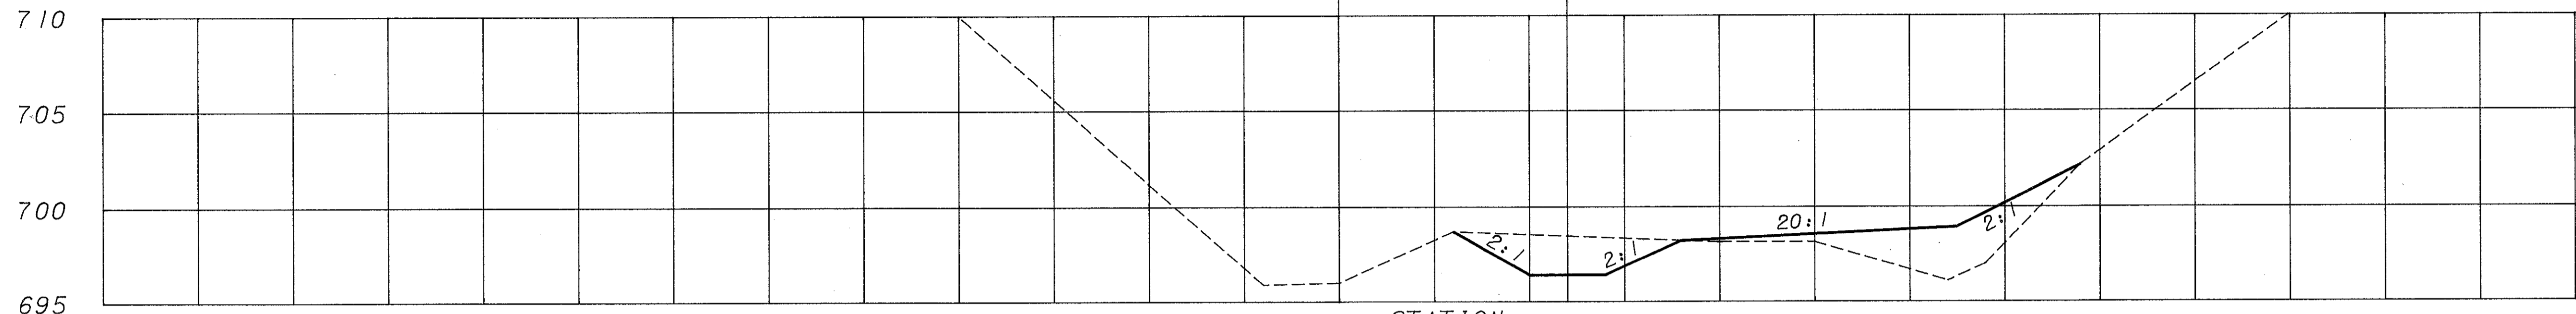

-0+65 -0+60 -0+55 -0+50 -0+45 -0+40 -0+35 -0+30 -0+25 -0+20 -0+15 -0+10 -0+05 0+00 0+05 0+10 0+15 0+20 0+25 0+30 0+35 0+40 0+45 0+50 0+55 0+60 0+65

END AREA		VOLUME	
CUT	FILL	CUT	FILL
17	33		
		12	34
11	50		
		7	47
8	89		

EXCAVATION 32 CU. YDS.
EMBANKMENT 106 CU. YDS.

STATE ROUTE 84