

STATE OF OHIO
DEPARTMENT OF TRANSPORTATION

LAK - 84 - 18.88

OHIO
FHWA
REGION 5
FEDERAL
PROJECT

1
7

PLAN NO. BR-43-88

LAK-84-18.88

CITY OF PAINESVILLE
LAKE COUNTY

REVISION
MAR 30 1982

1987 SPECIFICATIONS

The standard specifications of the State of Ohio, Department of Transportation, including changes and supplemental specifications listed in the proposal shall govern this improvement.


I hereby approve these plans and declare that the making of this improvement will not require the closing to traffic of the highway and that provisions for the maintenance and safety of traffic will be as set forth on the plans and estimates.

CONVENTIONAL SIGNS

County Line	-----	Limited Access (only)	----- LA -----
Township Line	-----	Right of Way (only)	----- RW -----
Section Line	-----	Limited Access & Right of Way	----- LA & RW -----
Corporation Line	-----	Existing Right of Way	----- RW -----
Fence Line (existing)	---X--- (proposed) ---X---	Property Line	---P--- (in existing fence) ---X---P---
Center Line	---+--- 352 ---+--- 353	Railroad	or ++++++
Trees	⊕ Stumps (to be removed) ⊗ ⊗	Guardrail (exist)	○ ○ (prop) ● ● ●
Utility Poles: Telephone	⊕	Manholes (exist)	○ (adjst) ● (prop) ●
Power	⊕	Catch Basins (exist)	□ (adjst) ▣ (prop) ▣
Light	⊕		


INDEX OF SHEETS

TITLE	1
GENERAL PLAN AND ESTIMATED QUANTITIES	2
GENERAL NOTES	3
STRINGER REPAIR - STEEL FRAMING PLAN	4
STRINGER REPAIR - DETAILS AT PIERS	5
STRINGER REPAIR - DETAILS AT ABUTMENTS	6
MAINTENANCE OF TRAFFIC	7

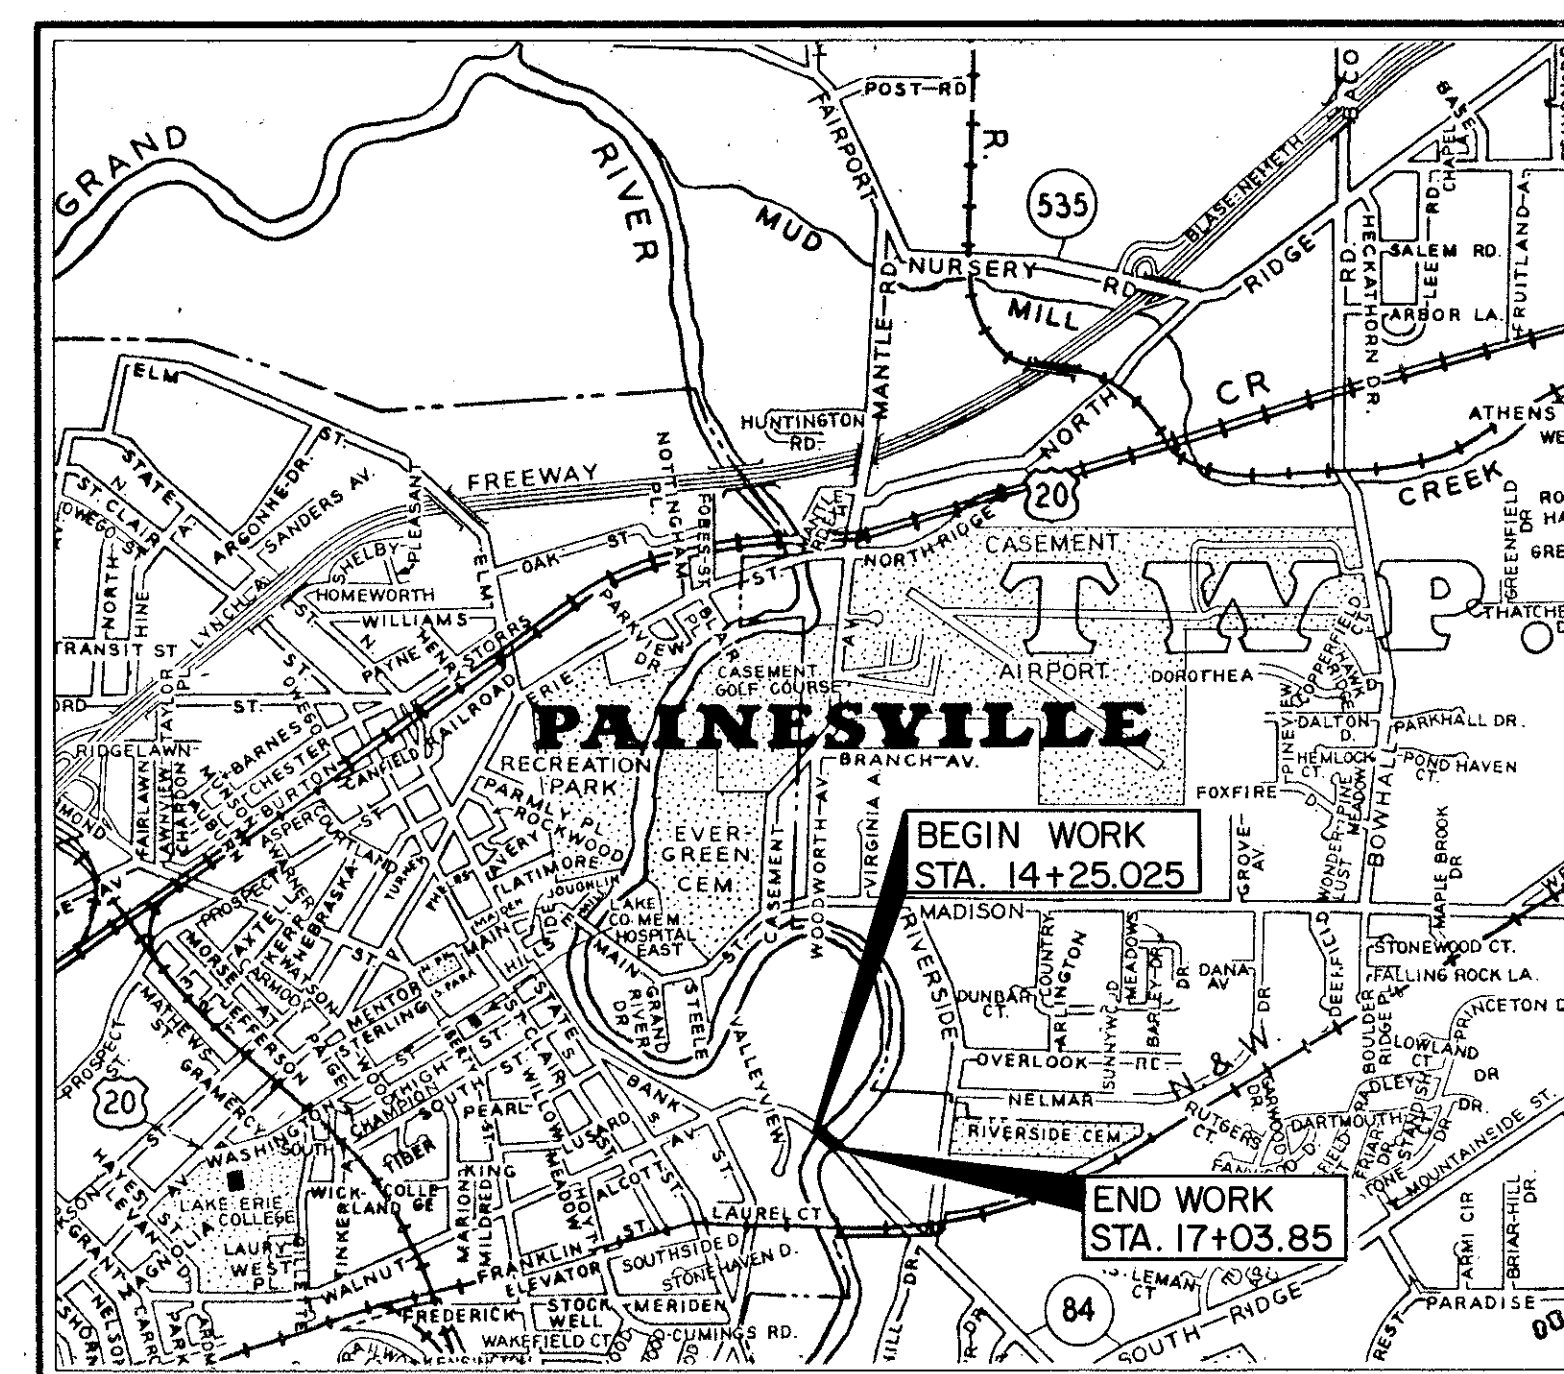

LOCATION MAP

SCALE IN FEET

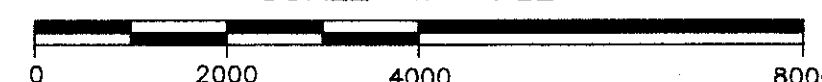

Portion to be improved	-----
State & Federal Routes	-----
Other Roads	-----

SCALES

Plan	-----
Profile: Horizontal	-----
Profile: Vertical	-----
Cross Section: Horizontal	-----
Cross Section: Vertical	-----

UNDERGROUND UTILITIES
TWO WORKING DAYS
BEFORE YOU DIG
CALL 800-362-2764 (TOLL FREE)
OHIO UTILITIES PROTECTION
SERVICE
NON-MEMBERS
MUST BE CALLED DIRECT

LINE DATA

BEGIN WORK STA. 14+25.025
END WORK STA. 17+03.85
LENGTH OF WORK = 278.825 L.F. OR .053 MILES
LENGTH OF PROJECT = 0.00 MILES

SUPPLEMENTAL SPECIFICATIONS

SUPPLEMENTAL PRINTS OF STANDARD CONSTRUCTION DRAWINGS

Approved Martin A. Gallito (JLB)
Date 10-11-88 District Deputy Director of Transportation

Approved B. D. Hanklanni FFE
Date 10-17-88 Engineer, Bureau of Bridges and Structural Design

Approved James R. Longenecker
Date 10-18-88 Deputy Director, Operations

Approved Bernard B. Huest
Date 10/19/88 Director, Department of Transportation

01430

DEPARTMENT OF TRANSPORTATION
FEDERAL HIGHWAY ADMINISTRATION

APPROVED:

DIVISION ADMINISTRATOR

DATE

Project: _____
Date of Letting _____ 19 _____ Contract No. _____

Plan Prepared By:
CT Consultants, Inc.
Engineers • Architects • Planners
Willoughby • Mentor • North Canton • Steubenville • Zanesville

John E. Alexander
REGISTERED ENGINEER No. E-43788

