


TYPICAL NO. 1  
SLM 19.11 TO SLM 19.13

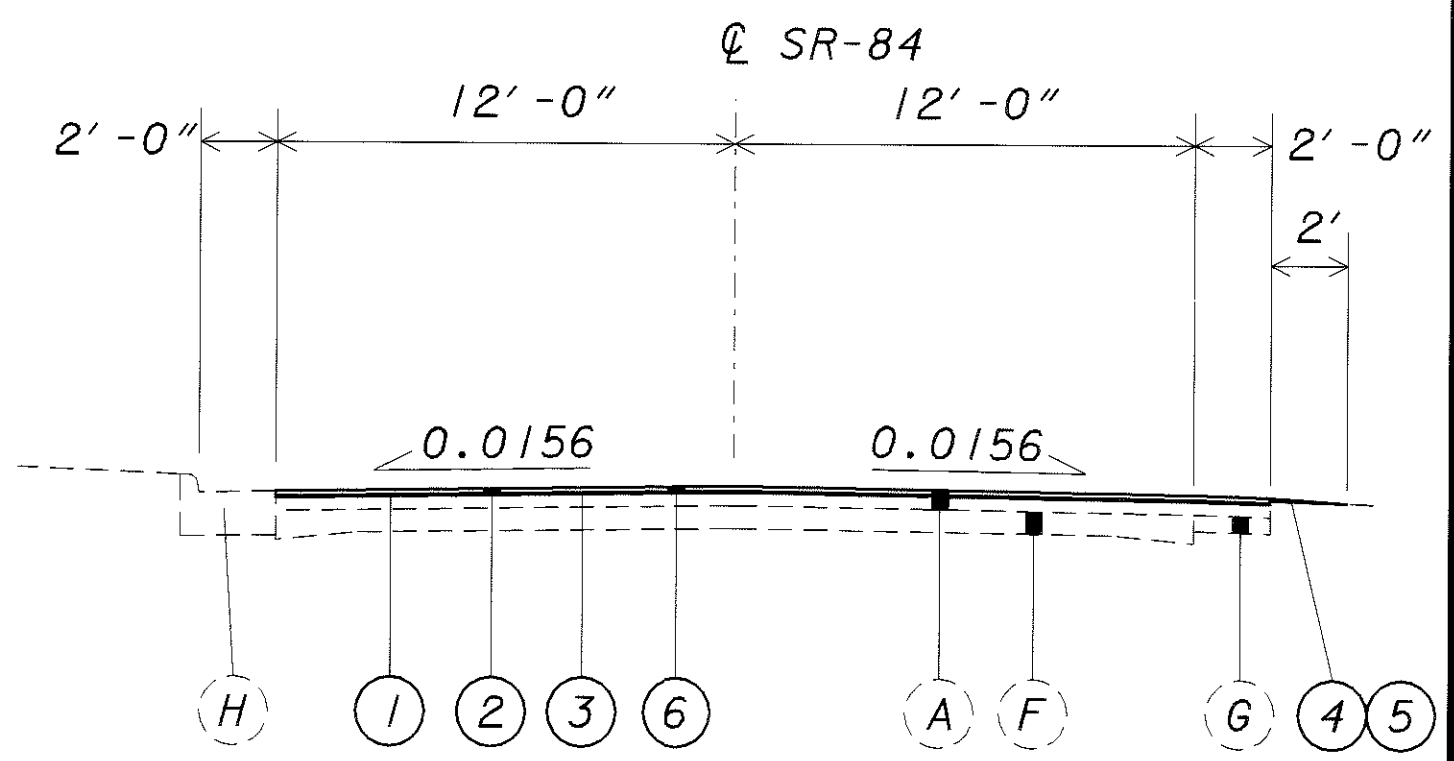

TYPICAL NO. 2  
SLM 19.13 TO SLM 19.26

EXISTING LEGEND

- (A) ASPHALT CONCRETE OVERLAY (6"±)
- (B) CONCRETE BASE (9")
- (C) SUBBASE (6"±)
- (D) CONCRETE CURB
- (E) UNDERDRAIN
- (F) CONCRETE BASE (7"±)
- (G) AGGREGATE BASE
- (H) CURB AND GUTTER
- (I) ASPHALT CONCRETE OVERLAY (3"±)

PROPOSED LEGEND

- ① ITEM 448 - ASPHALT CONCRETE INTERMEDIATE COURSE, TYPE 1, PG 64-22 (0"-1/2")
- ITEM 407 - TACK COAT FOR INTERMEDIATE COURSE
- ② ITEM 448 - ASPHALT CONCRETE SURFACE COURSE, TYPE 1, PG76-22 (1 1/2")
- ③ ITEM 407 - TACK COAT
- ④ ITEM 617 - COMPACTED AGGREGATE, TYPE A
- ⑤ ITEM 203 - LINEAR GRADING
- ⑥ ITEM 254 - PAVEMENT PLANING, BITUMINOUS, AS PER PLAN (2")
- ⑦ ITEM 254 - PAVEMENT PLANING, BITUMINOUS, AS PER PLAN (1")
- ⑧ ITEM 301 - BITUMINOUS AGGREGATE BASE, PG64-22
- ITEM 203 - EXCAVATION NOT INCLUDING EMBANKMENT CONSTRUCTION

PLOTTED FROM: I:\PROJECTS\1421505\21505.dwg