


PLOTTED FROM: I:\PROJECTS\21505\21505.dwg

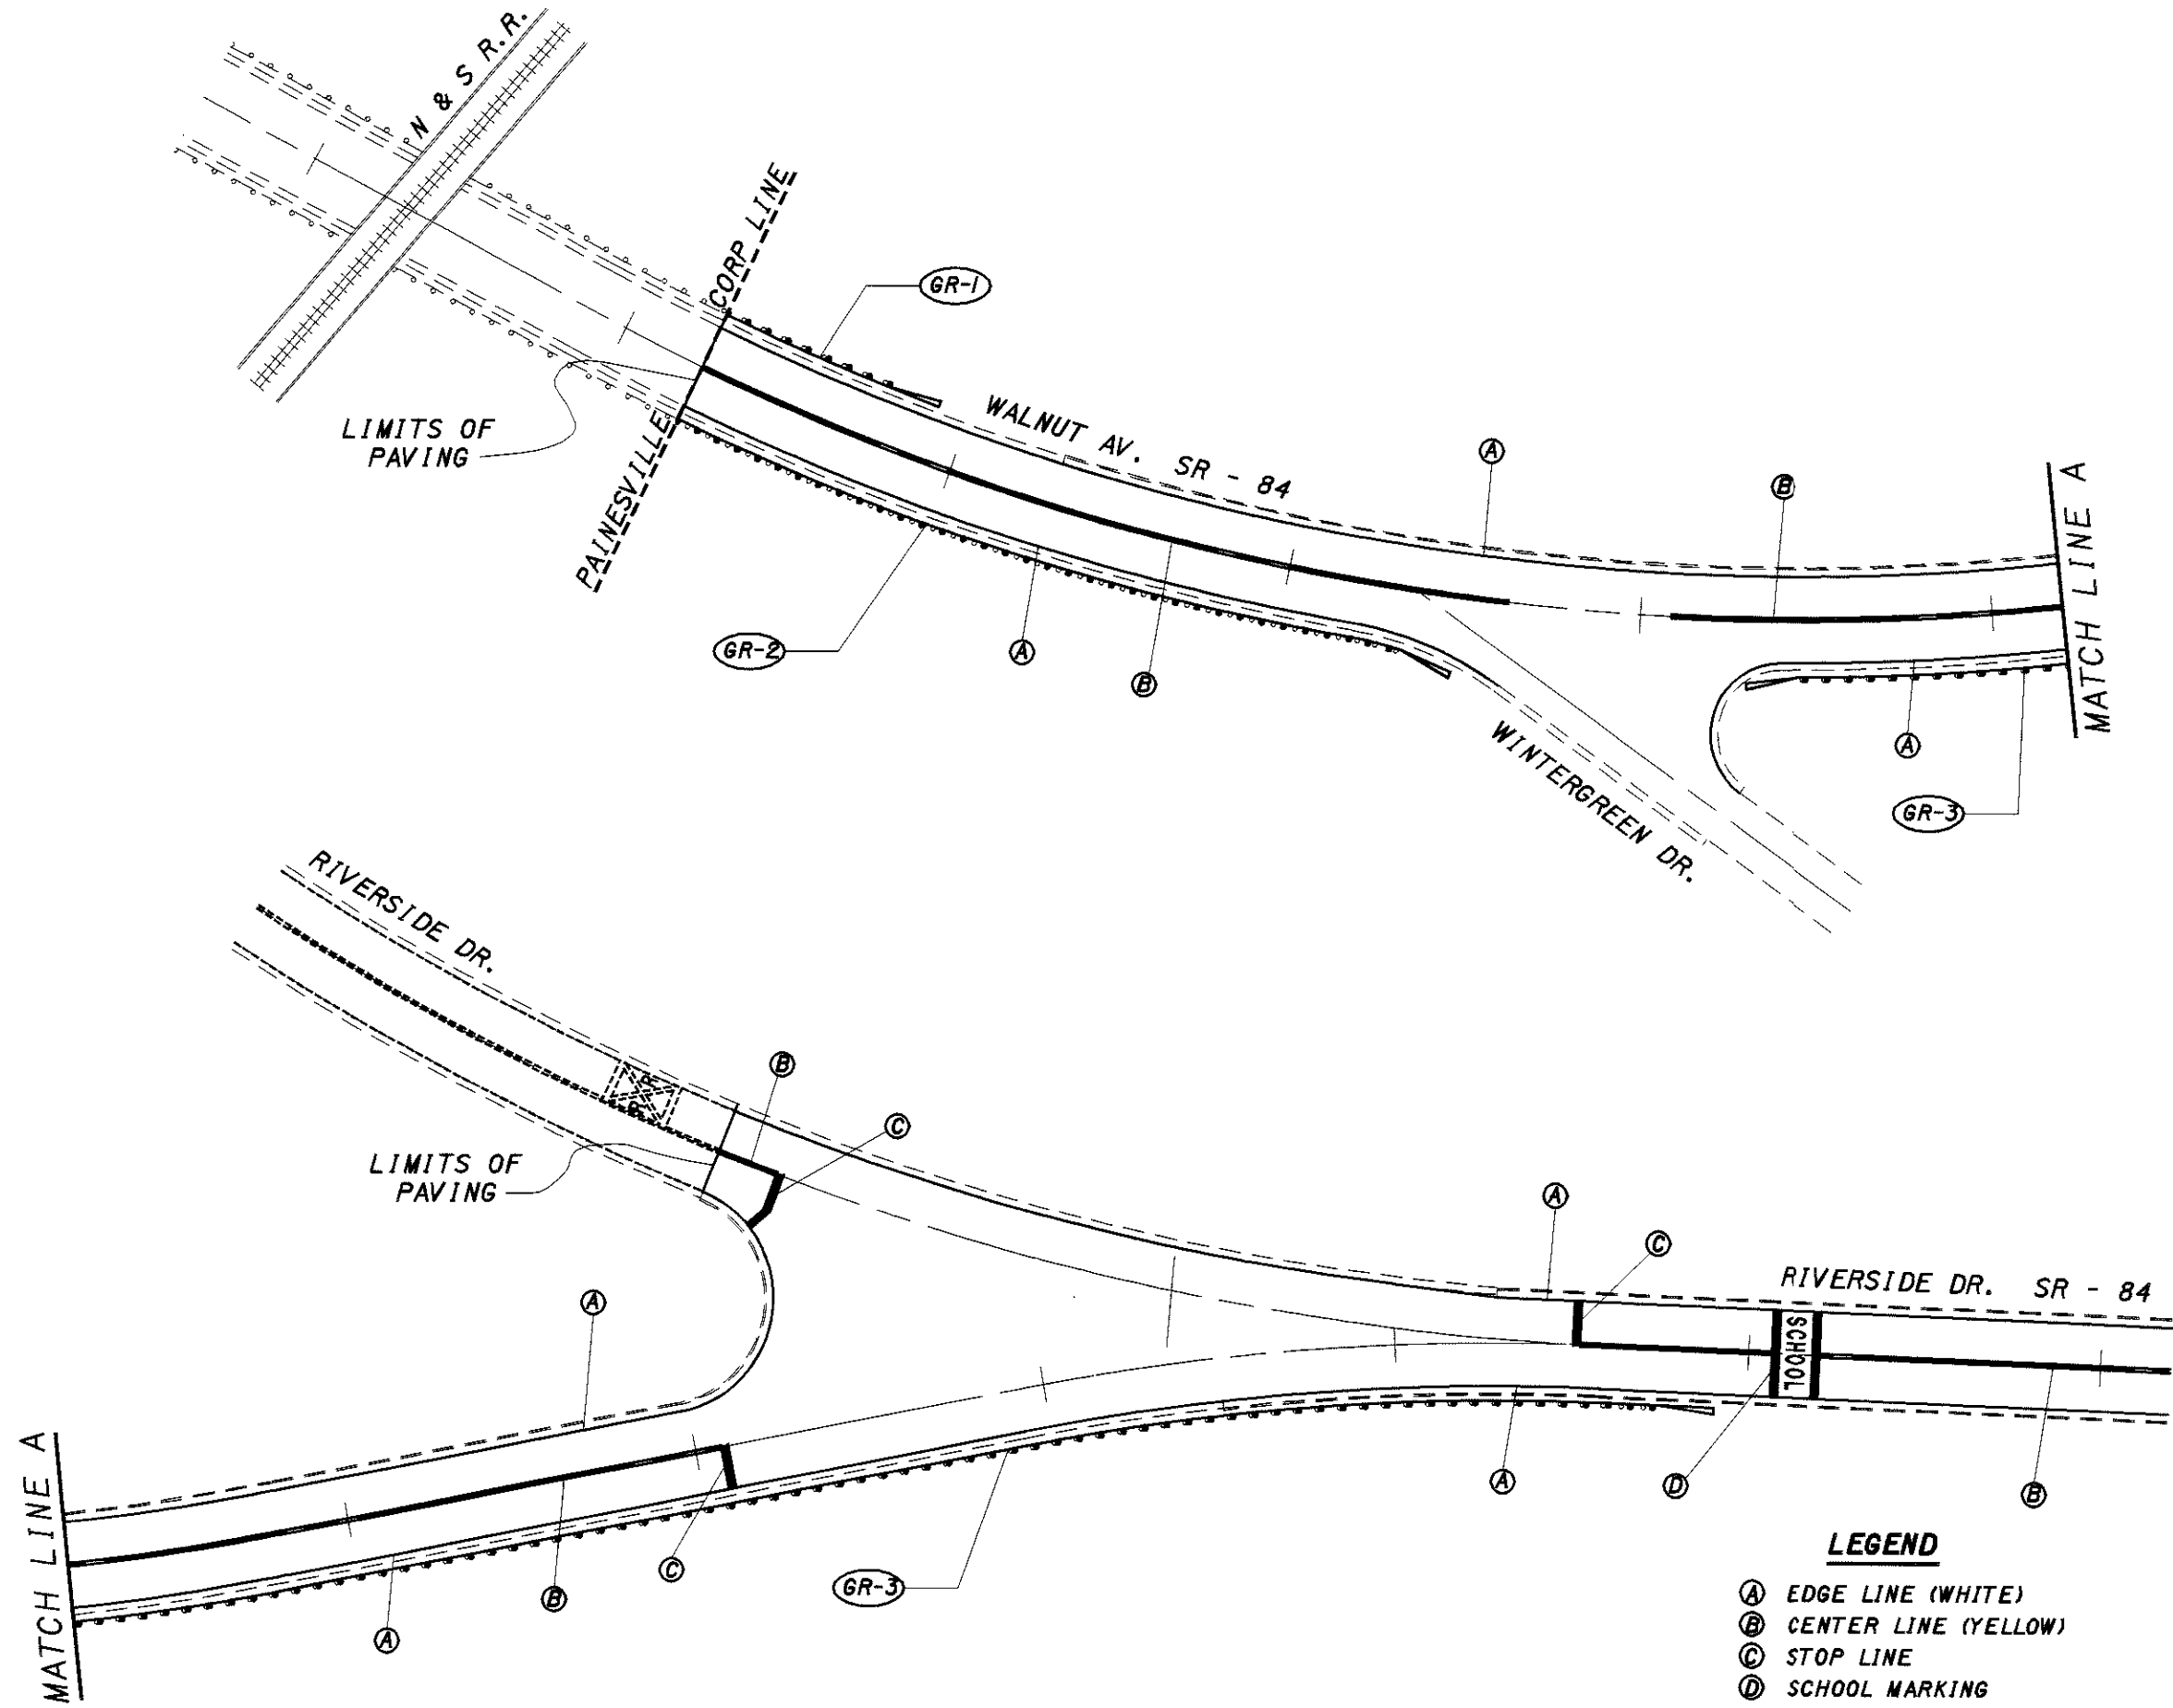

- LEGEND**
- (A) EDGE LINE (WHITE)
 - (B) CENTER LINE (YELLOW)
 - (C) STOP LINE
 - (D) SCHOOL MARKING

CALCULATED
EMK
CHECKED
LDH

PAVEMENT DETAIL

**LAKE COUNTY
LAK-84-19.11**