



FREEWAY & EXPRESSWAY MAINLINE MARKINGS

NOTES

1. The distance from the pavement edge to the nearside edge of the edge line may be increased with the approval of the Engineer in order to maintain uniform lane width.
2. See TC-72.20 for entrance and exit ramp markings.
3. The cycle length for dashed lines shall be 40' (12 m) plus or minus 6" (150 mm). The minimum length of dash shall be sufficiently long to maintain a 3:1 ratio between length of gap and length of dash.
4. Edge Line transitions shall be marked at the same time as the adjoining Edge Lines.

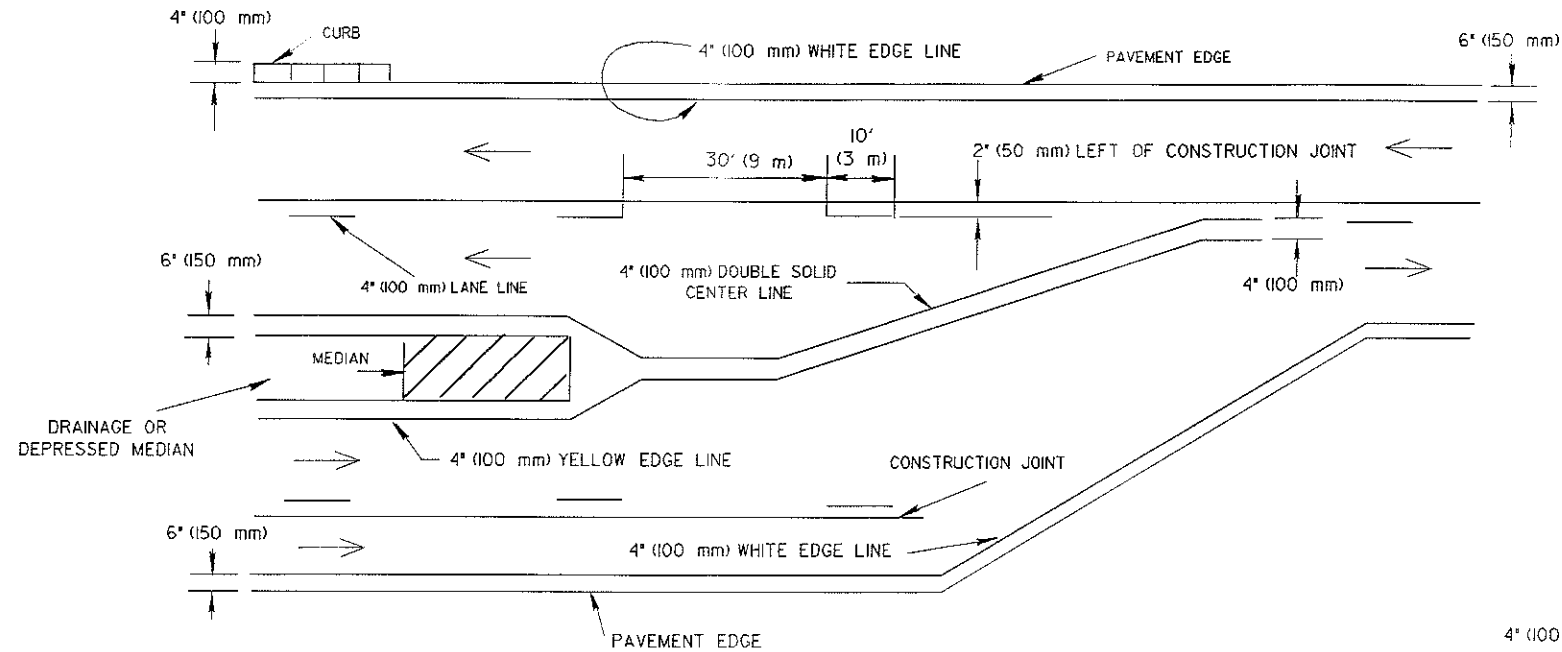

MULTILANE DIVIDED & UNDIVIDED HIGHWAY MARKINGS

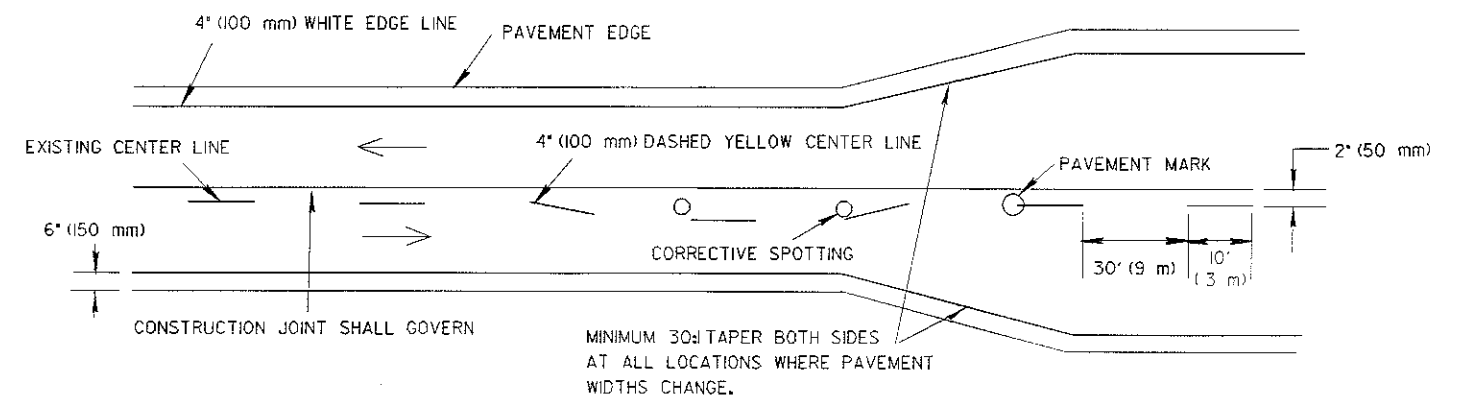

TWO LANE MARKINGS