



EXTRA AREA DETAILS

SCALE: 1" = 10'-0"

FED. RD. DIVISION	STATE	PROJECT	
2	OHIO		

12
33

LAKE COUNTY
LAK. 84-19.26

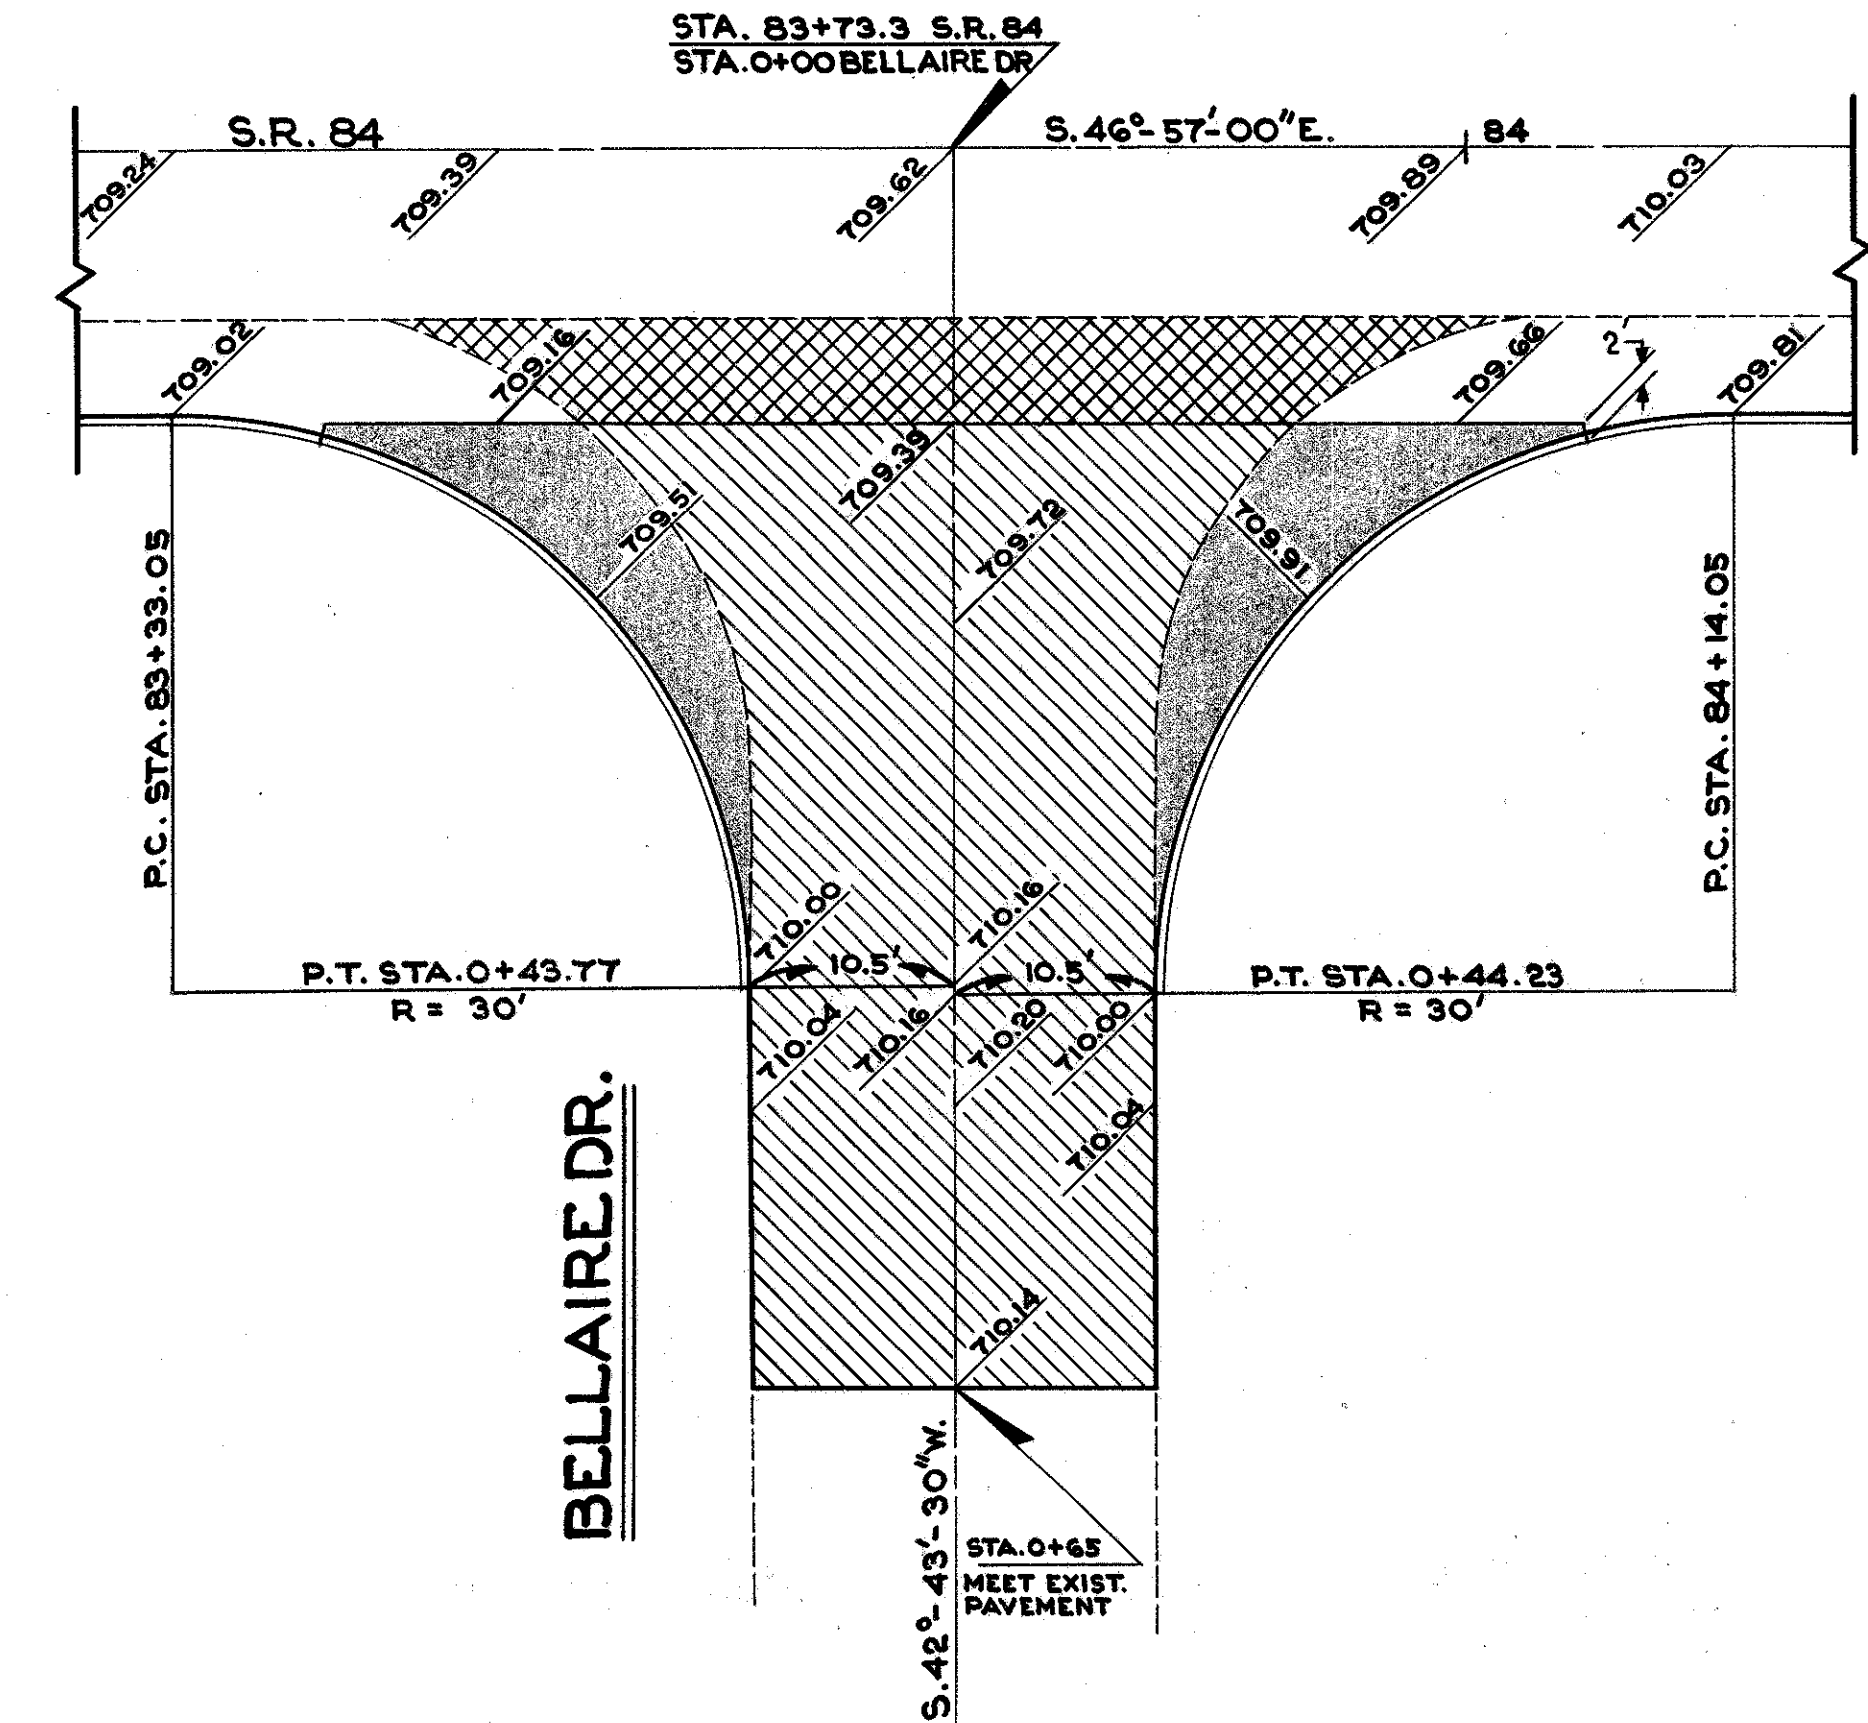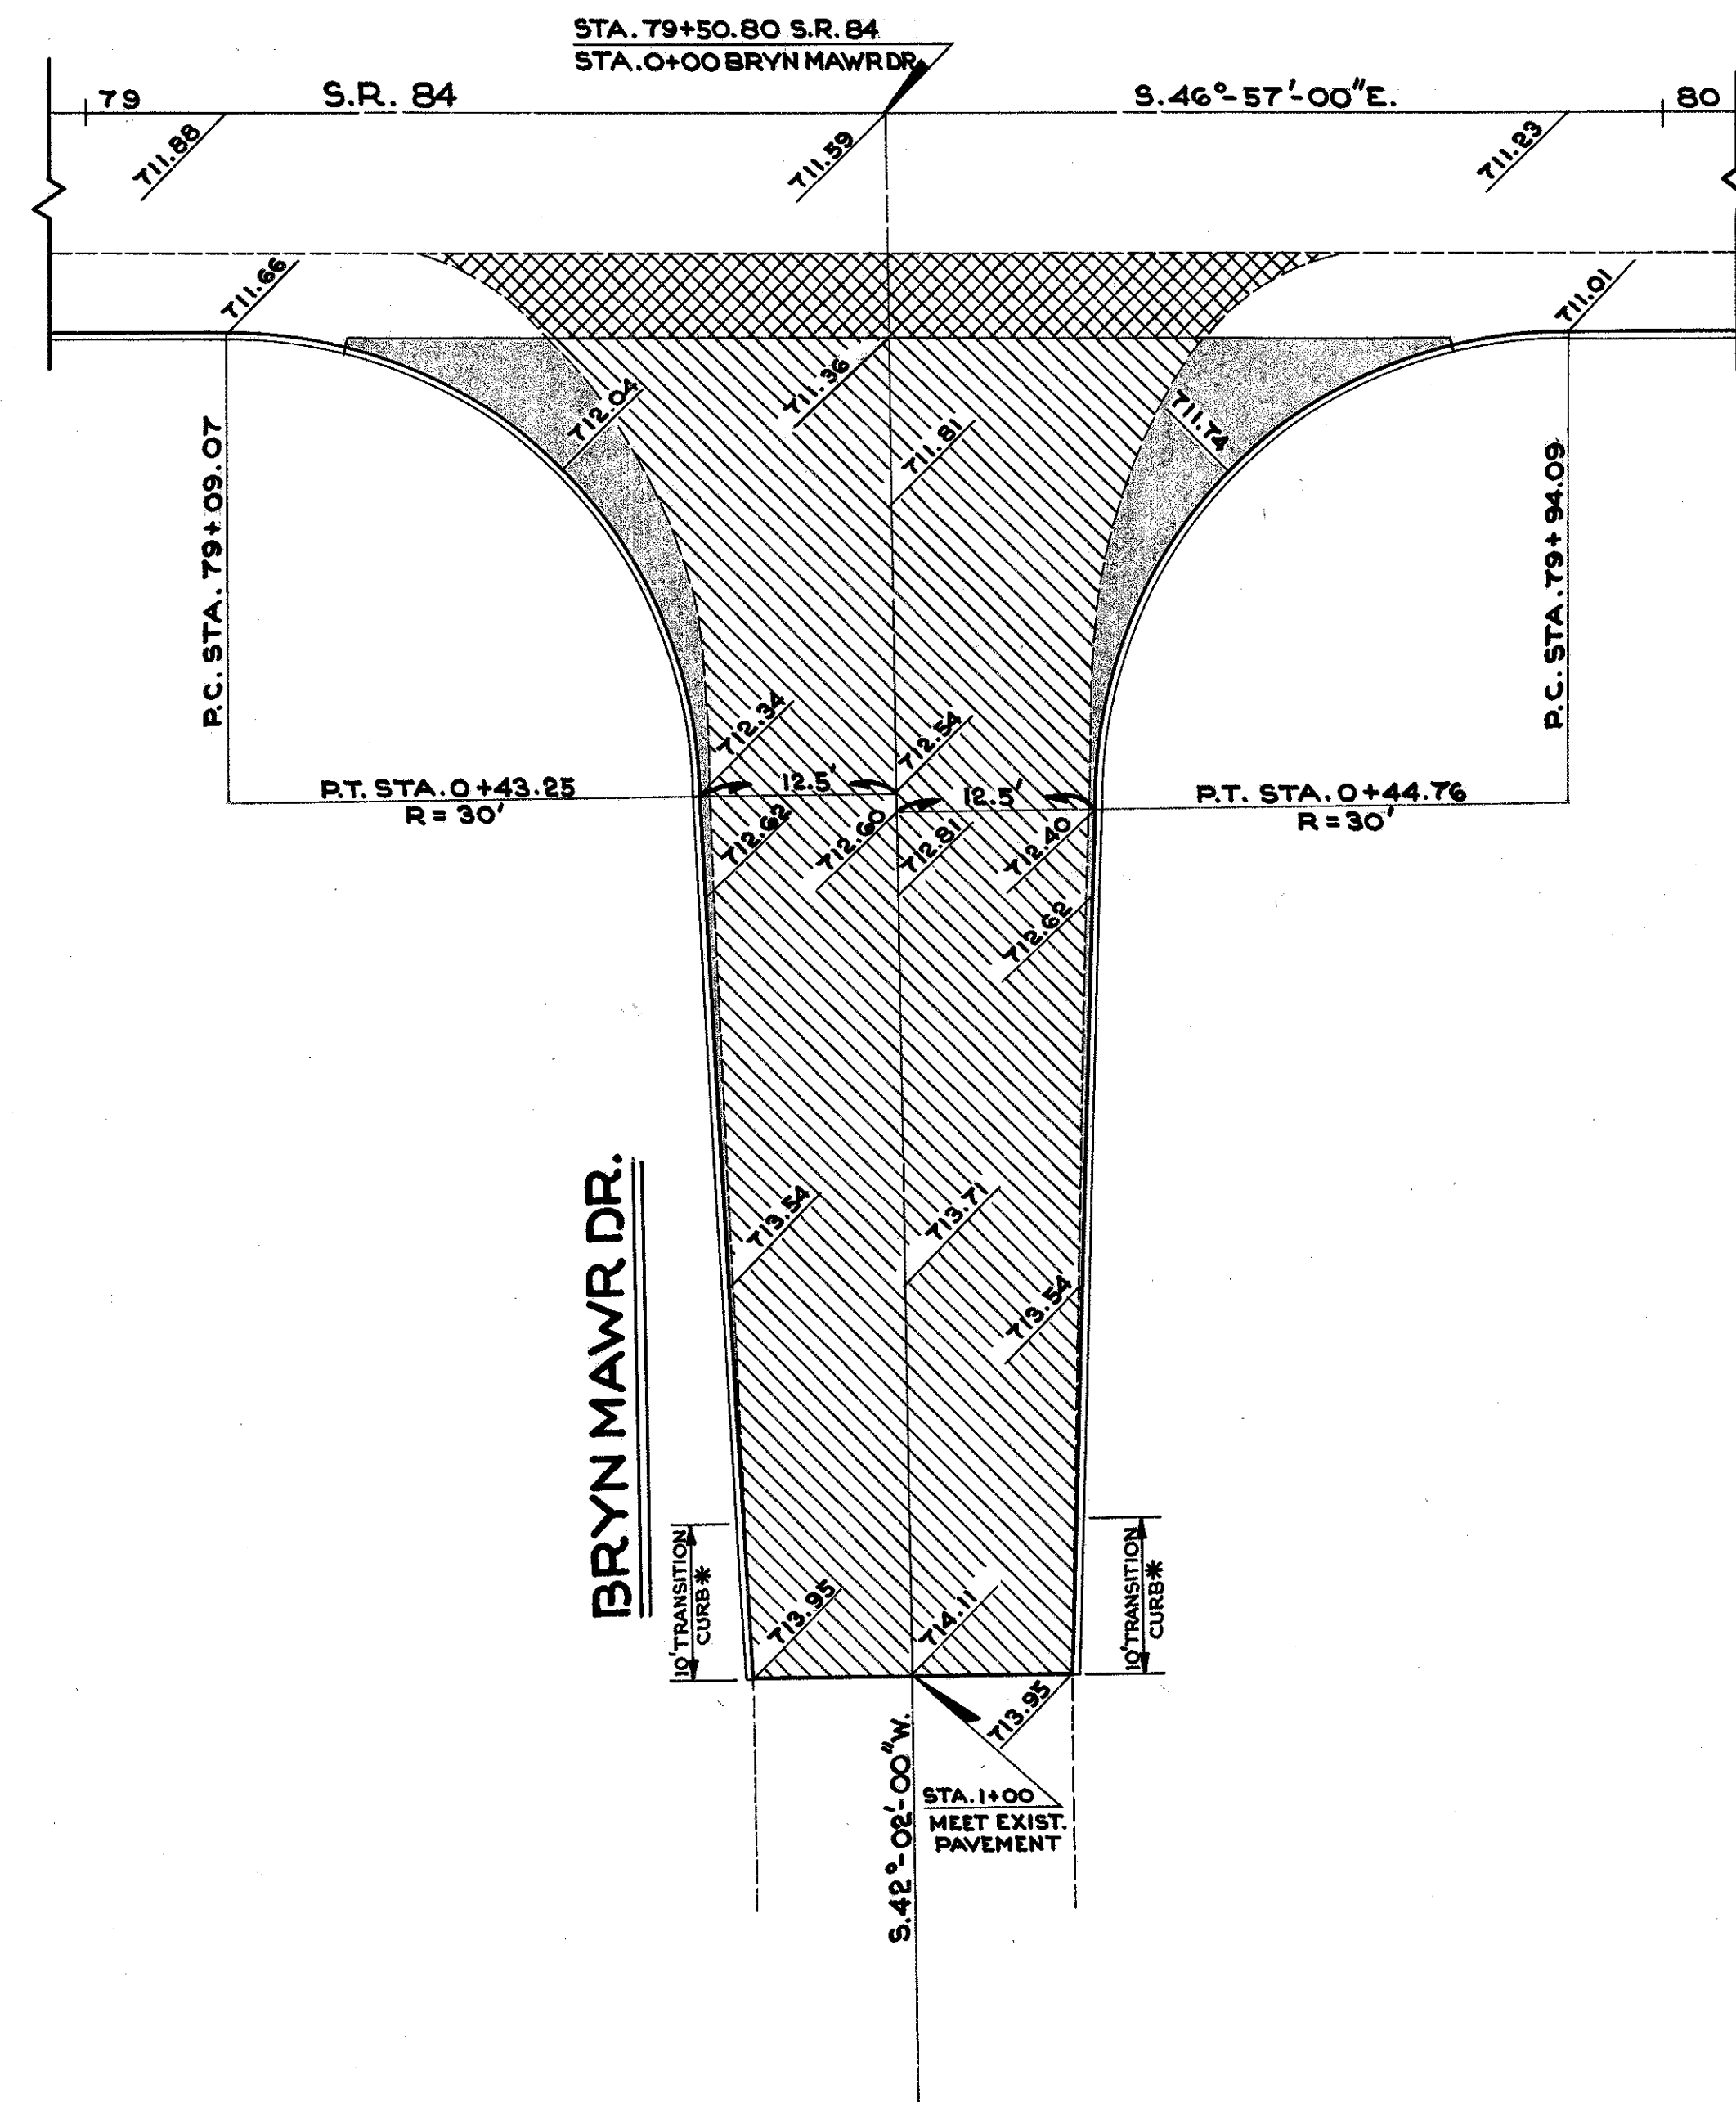

LEGEND

- REMOVAL & DISPOSAL OF EXISTING ASPHALT PAVEMENT
[COST INCLUDED IN UNIT PRICE BID FOR ITEM E-1 ROADWAY EXCAVATION]
- REMOVAL & DISPOSAL OF EXISTING ASPHALT PAVEMENT, REPLACE WITH NEW PAVEMENT *
- NEW PAVEMENT TO BE 1" T-35, 1 1/2" B-35, 3" B-35, 8" B-19, 6" I-22*

CURB TRANSITION
* 10' TRANSITION CURB HEIGHT FROM 6" TO 2"

LOCATION	EXTRA AREA QUANTITIES									
	T-35	B-35	B-35	B-19	I-22	T-30	I-12	E-1		
	1" ASPH. CONCRETE SURFACE COURSE TYPE C TO - 85 CU. YDS.	1 1/2" ASPH. CONCRETE LEVELING COURSE CU. YDS.	3" ASPH. CONCRETE BASE COURSE CU. YDS.	8" AGGREGATE BASE COURSE CU. YDS.	6" (MIN.) SUBBASE CU. YDS.	BITUMINOUS PRIME COAT @ 0.4 GAL./SQ. YD.	CONCRETE CURB STANDARD TYPE 6 LIN. FT.	COMPACTED SUBGRADE SQ. YDS.	ROADWAY EXC. METHOD "A" AS PER PLAN CU. YDS.	ROADWAY EMB. METHOD "A" AS PER PLAN CU. YDS.
BRYN MAWR DR.	7.5	11.2	22.4	61.4	50.1	107.5	191	279.4	319	4
BELLAIRE DR.	4.5	6.8	13.6	38.0	31.9	65.3	78	166.3	128	3
TOTALS	12.0	18.0	36.0	99.4	82.0	172.8	269	445.7	447	7