


STATE OF OHIO LAK - 84 - 3.26
OHIO DEPARTMENT OF TRANSPORTATION

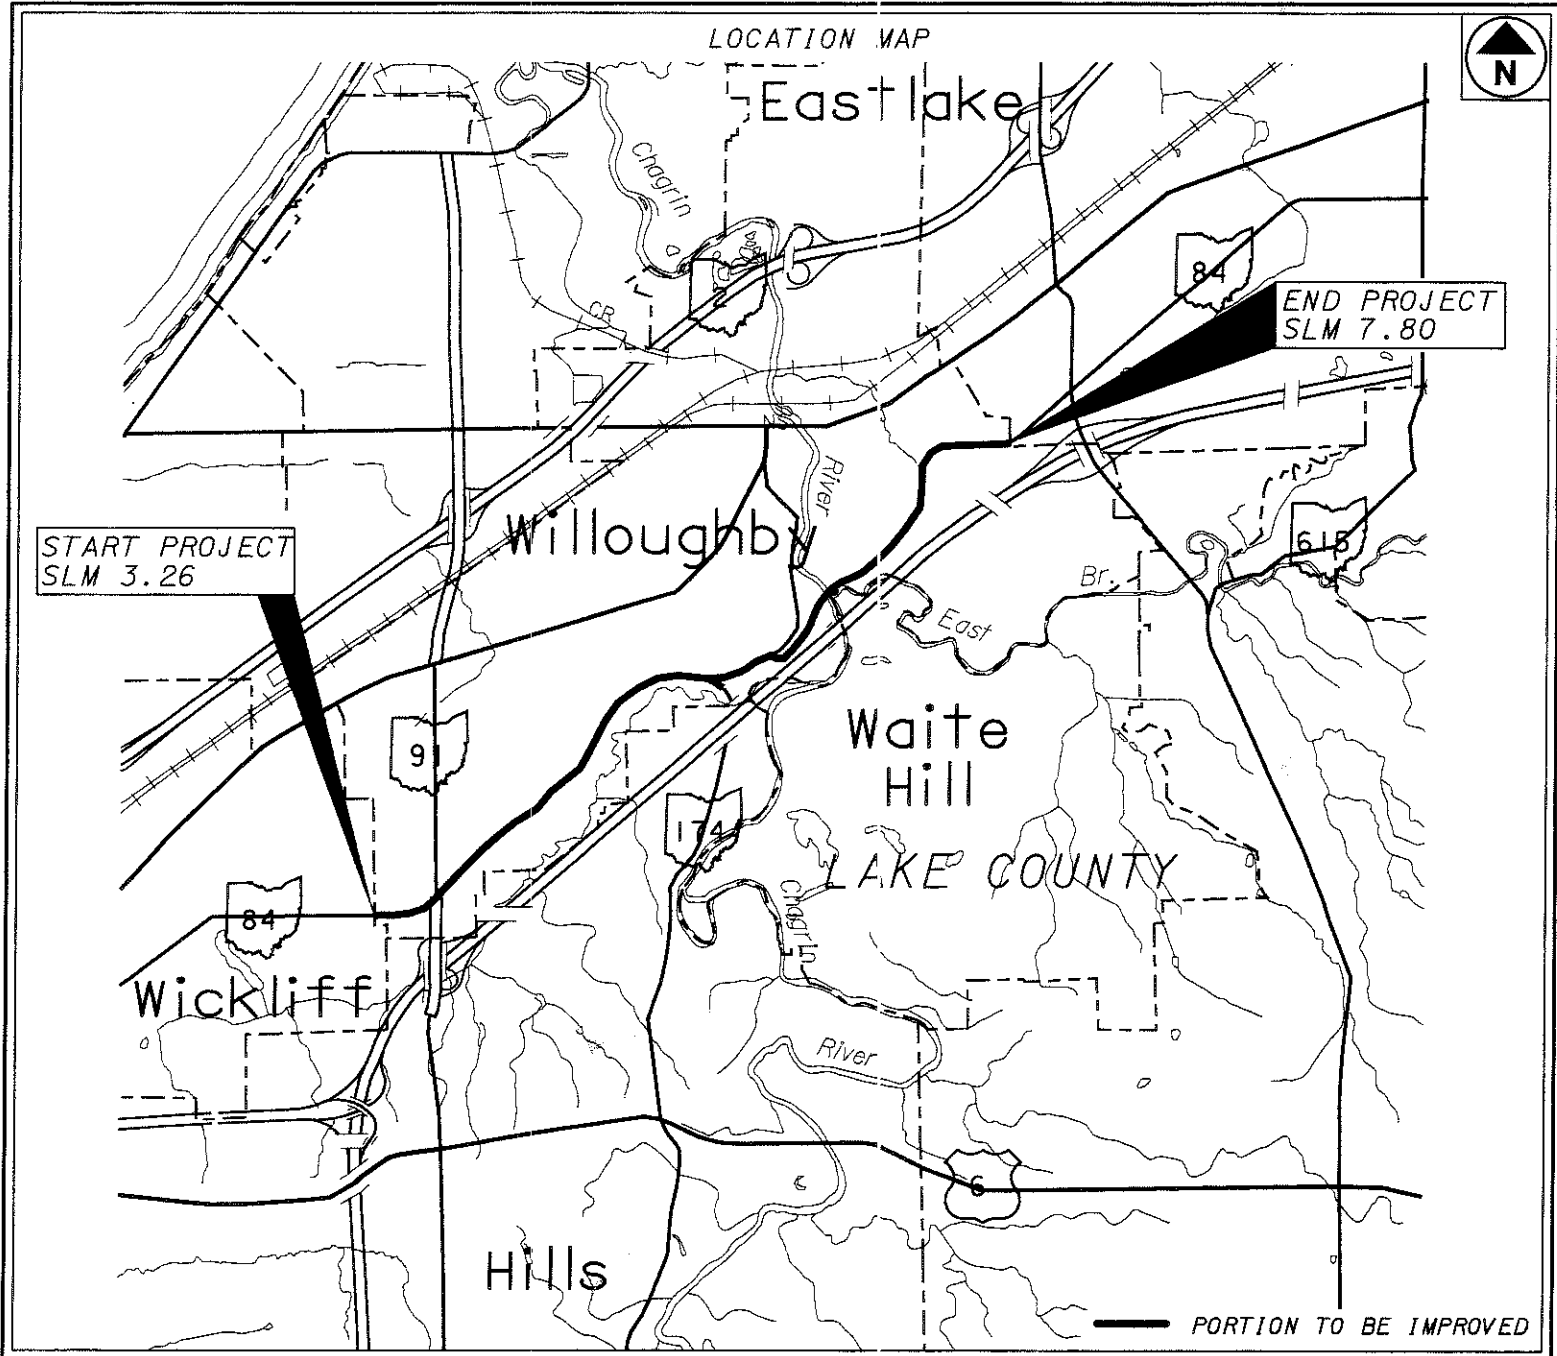

1997 SPECIFICATIONS

THE STANDARD SPECIFICATIONS OF THE STATE OF OHIO, DEPARTMENT OF TRANSPORTATION, INCLUDING CHANGES AND SUPPLEMENTAL SPECIFICATIONS LISTED IN THE PROPOSAL SHALL GOVERN THIS IMPROVEMENT.

I HEREBY APPROVE THESE PLANS AND DECLARE THAT THE MAKING OF THIS IMPROVEMENT WILL NOT REQUIRE THE CLOSING TO TRAFFIC OF THE HIGHWAY AND THAT PROVISIONS FOR THE MAINTENANCE AND SAFETY OF TRAFFIC WILL BE AS SET FORTH ON THE PLANS AND ESTIMATES.

Approved *[Signature]*
District Deputy Director
Date 12-07-01

Approved *[Signature]*
Director, Department of Transportation
Date 11-28-01

INDEX OF SHEETS:

TITLE SHEET.....	1
GENERAL NOTES.....	2-3
MAIN. OF TRAFFIC NOTES.....	4
TYPICAL SECTIONS.....	5-6
PAVEMENT SUBSUMMARY.....	7
PLAN SHEETS.....	8-17
GENERAL SUMMARY.....	18

STANDARD DRAWINGS		STANDARD DRAWINGS		SUPPLEMENTAL SPECIFICATIONS	
BP- 3.1	07-28-00	MT-35.10	04-20-01	842	01-06-99
RM-1.1	04-29-99	MT-95.30M	04-25-94	863	10-12-99
TC-41.10	01-19-01	MT-95.60M	04-01-97	899	10-21-98
TC-41.20	01-19-01	MT-99.10M	01-30-95	905	04-01-98
TC-52.10	04-20-01	MT-99.20M	01-30-95	906	05-05-98
TC-52.20	04-20-01	MT-105.10M	04-25-94	907	10-21-98
TC-71.10M	09-01-93	MT-105.11M	04-25-94	908	11-07-00
TC-82.10	01-19-01			932	10-02-96

LATITUDE: N 41°37'32" LONGITUDE : W 81°24'24"

UNDERGROUND UTILITIES
TWO WORKING DAYS
BEFORE YOU DIG
CALL 1-800-362-2764 (TOLL FREE)
OHIO UTILITIES PROTECTION SERVICE
NON-MEMBERS
MUST BE CALLED DIRECTLY

PLAN PREPARED BY:
HNTB 55 Erieview Plaza, Suite 500
Cleveland, Ohio 44114-1816
ARCHITECTS ENGINEERS PLANNERS

STATE OF OHIO
KEVIN R. SCHLERETH
E-63905
REGISTERED
PROFESSIONAL ENGINEER
[Signature]
KEVIN R. SCHLERETH

LAK - SR 84 - 3.26
020142 PID - 21513
Dist 12 3/6/2002

FEDERAL PROJECT NO. NON-FEDERAL
PID NO. 21513
CONSTRUCTION PROJECT NO.
RAILROAD INVOLVEMENT NONE
LAK - 84 - 3.26
18