


J:\JOBS\30202\TECHPROD\Task Order 12-22\CityPaving\p1a21513.DGN 21513gba.dgn 05-OCT-2001 4:11PM K011

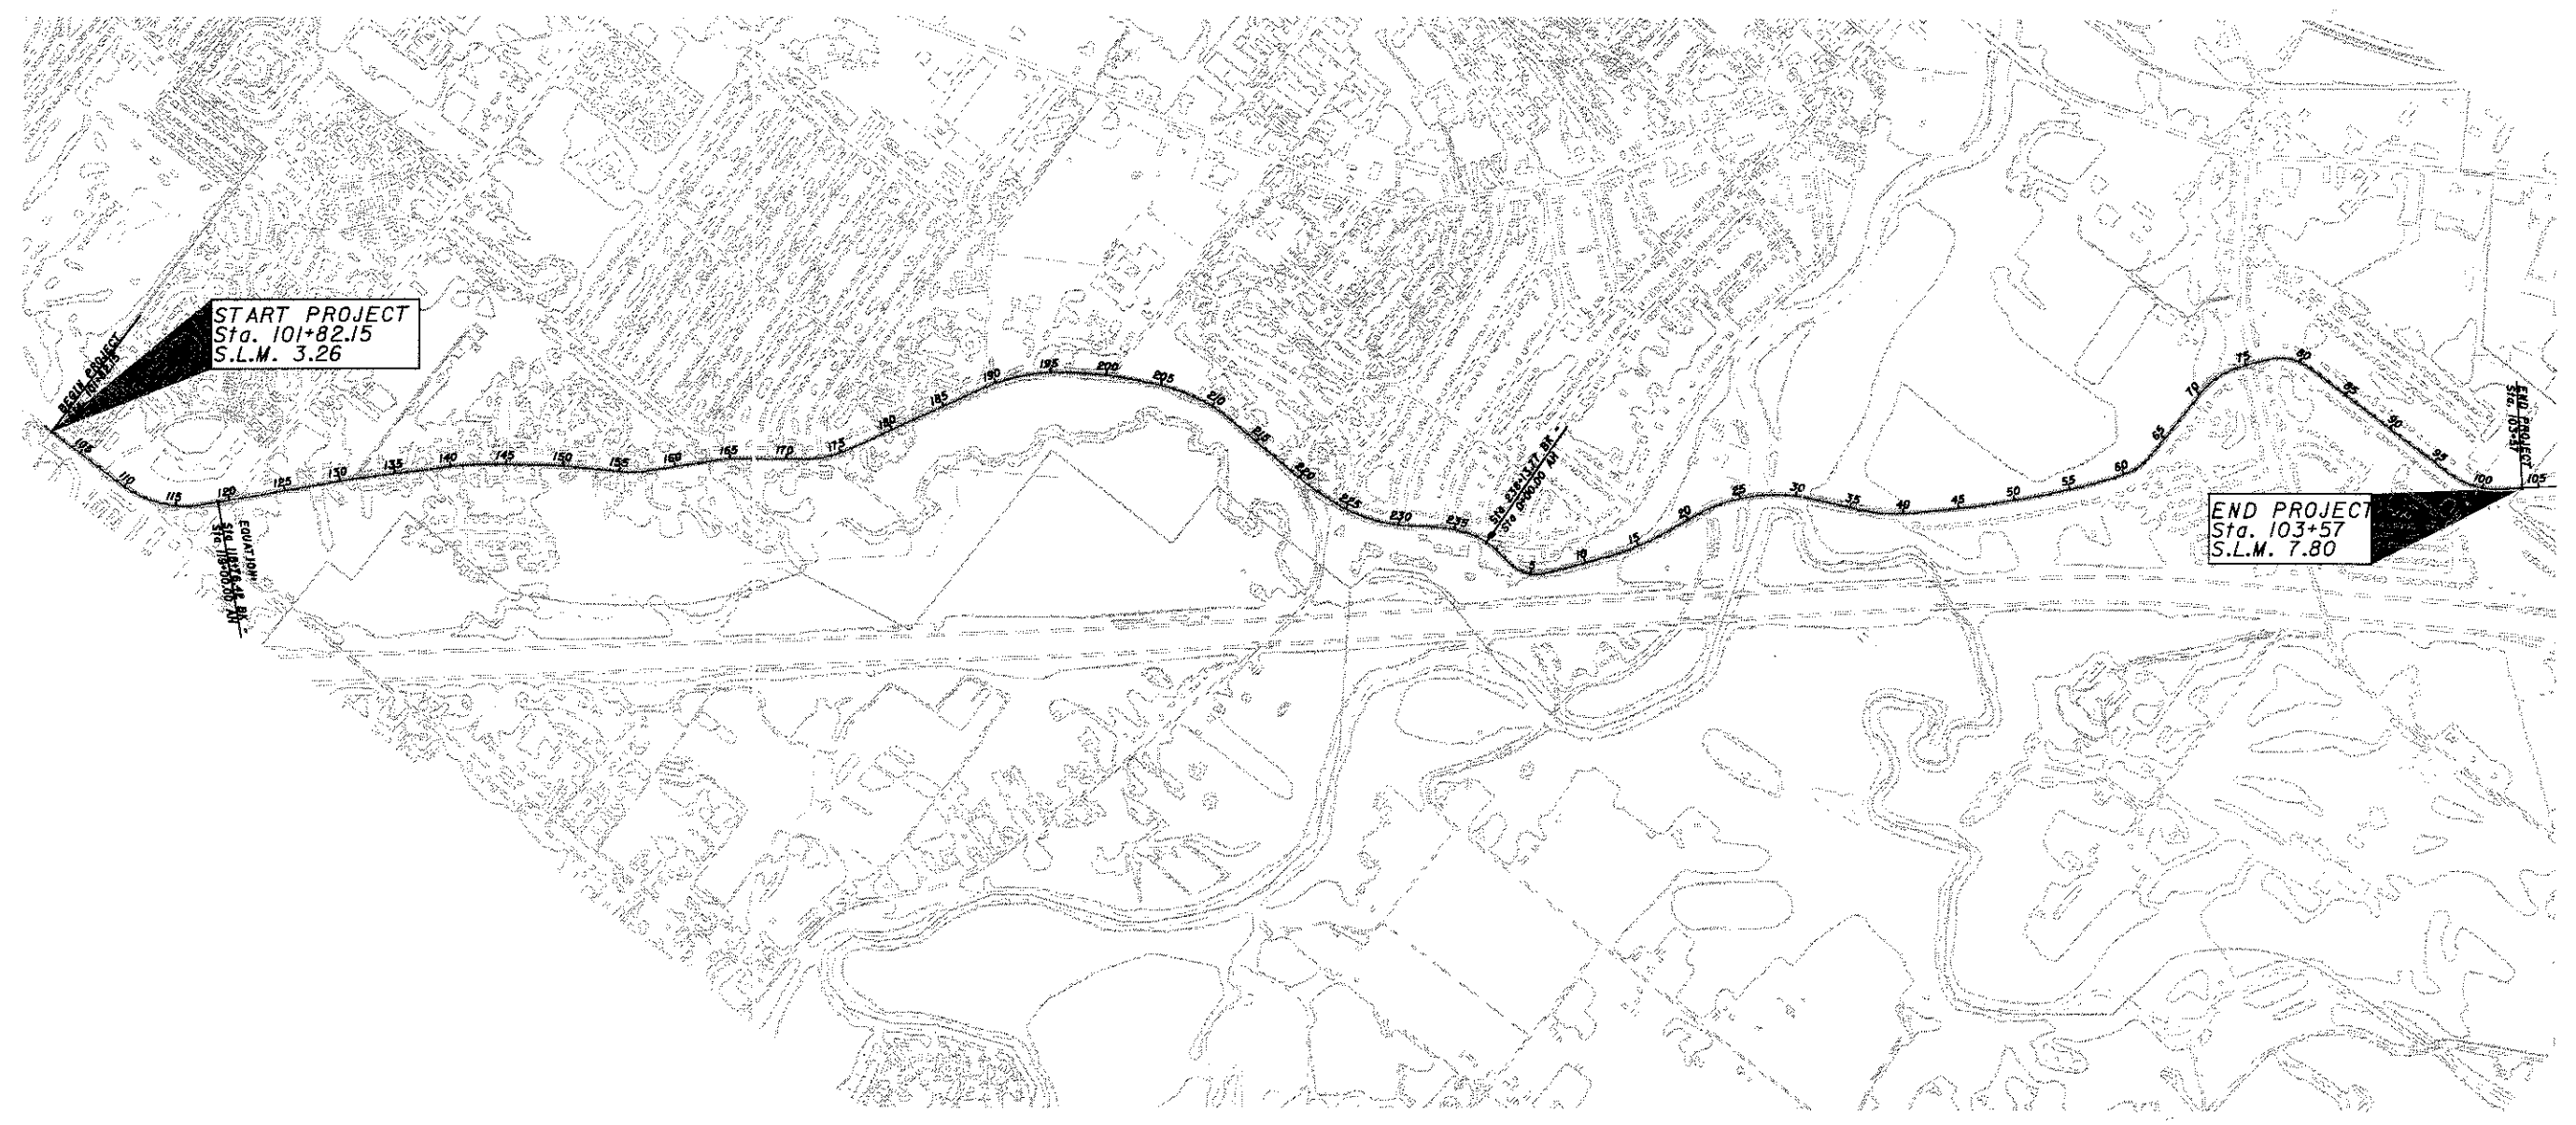

PAVEMENT QUANTITIES										
PART	ROUTE	S.L.M. TO S.L.M.	LENGTH		TYPICAL	WP	PAVEMENT AREA	254	407	448
			MILE	FT.				PAVEMENT PLANING, BITUMINOUS, (T=1 1/2")	TACK COAT GAL/SQ YD	ASPHALT CONCRETE SURFACE COURSE, TYPE 1, PG. 76-22 AS PER PLAN (T = 1 1/2")
							SQ. YD.	GALLON		CU. YD.
1	S.R. 84	3.26 - 5.58	0.32	1,694	1,2	24	4,518	4,518	452	188
2	S.R. 84	5.58 - 5.62	2.04	10,750	1,2,3	24	28,667	28,667	2,867	1,194
3	S.R. 84	5.62 - 5.84	0.22	1,164	4	28	3,621	3,621	362	151
4	S.R. 84	5.84 - 7.80	1.96	10,357	2,5,6,7	24	27,619	27,619	2,762	1,151
ADDITIONAL SIDE STREET AREAS:							1,428	1,428	143	59
TOTALS							65,853	65,853	6,586	2,743