
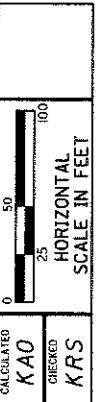


J:\JOBS\30202\TECHPROD\Task Order 12-22\CityPaving\pld21513\DCN\sheet5.dgn 05-OCT-2001 4:11PM K011

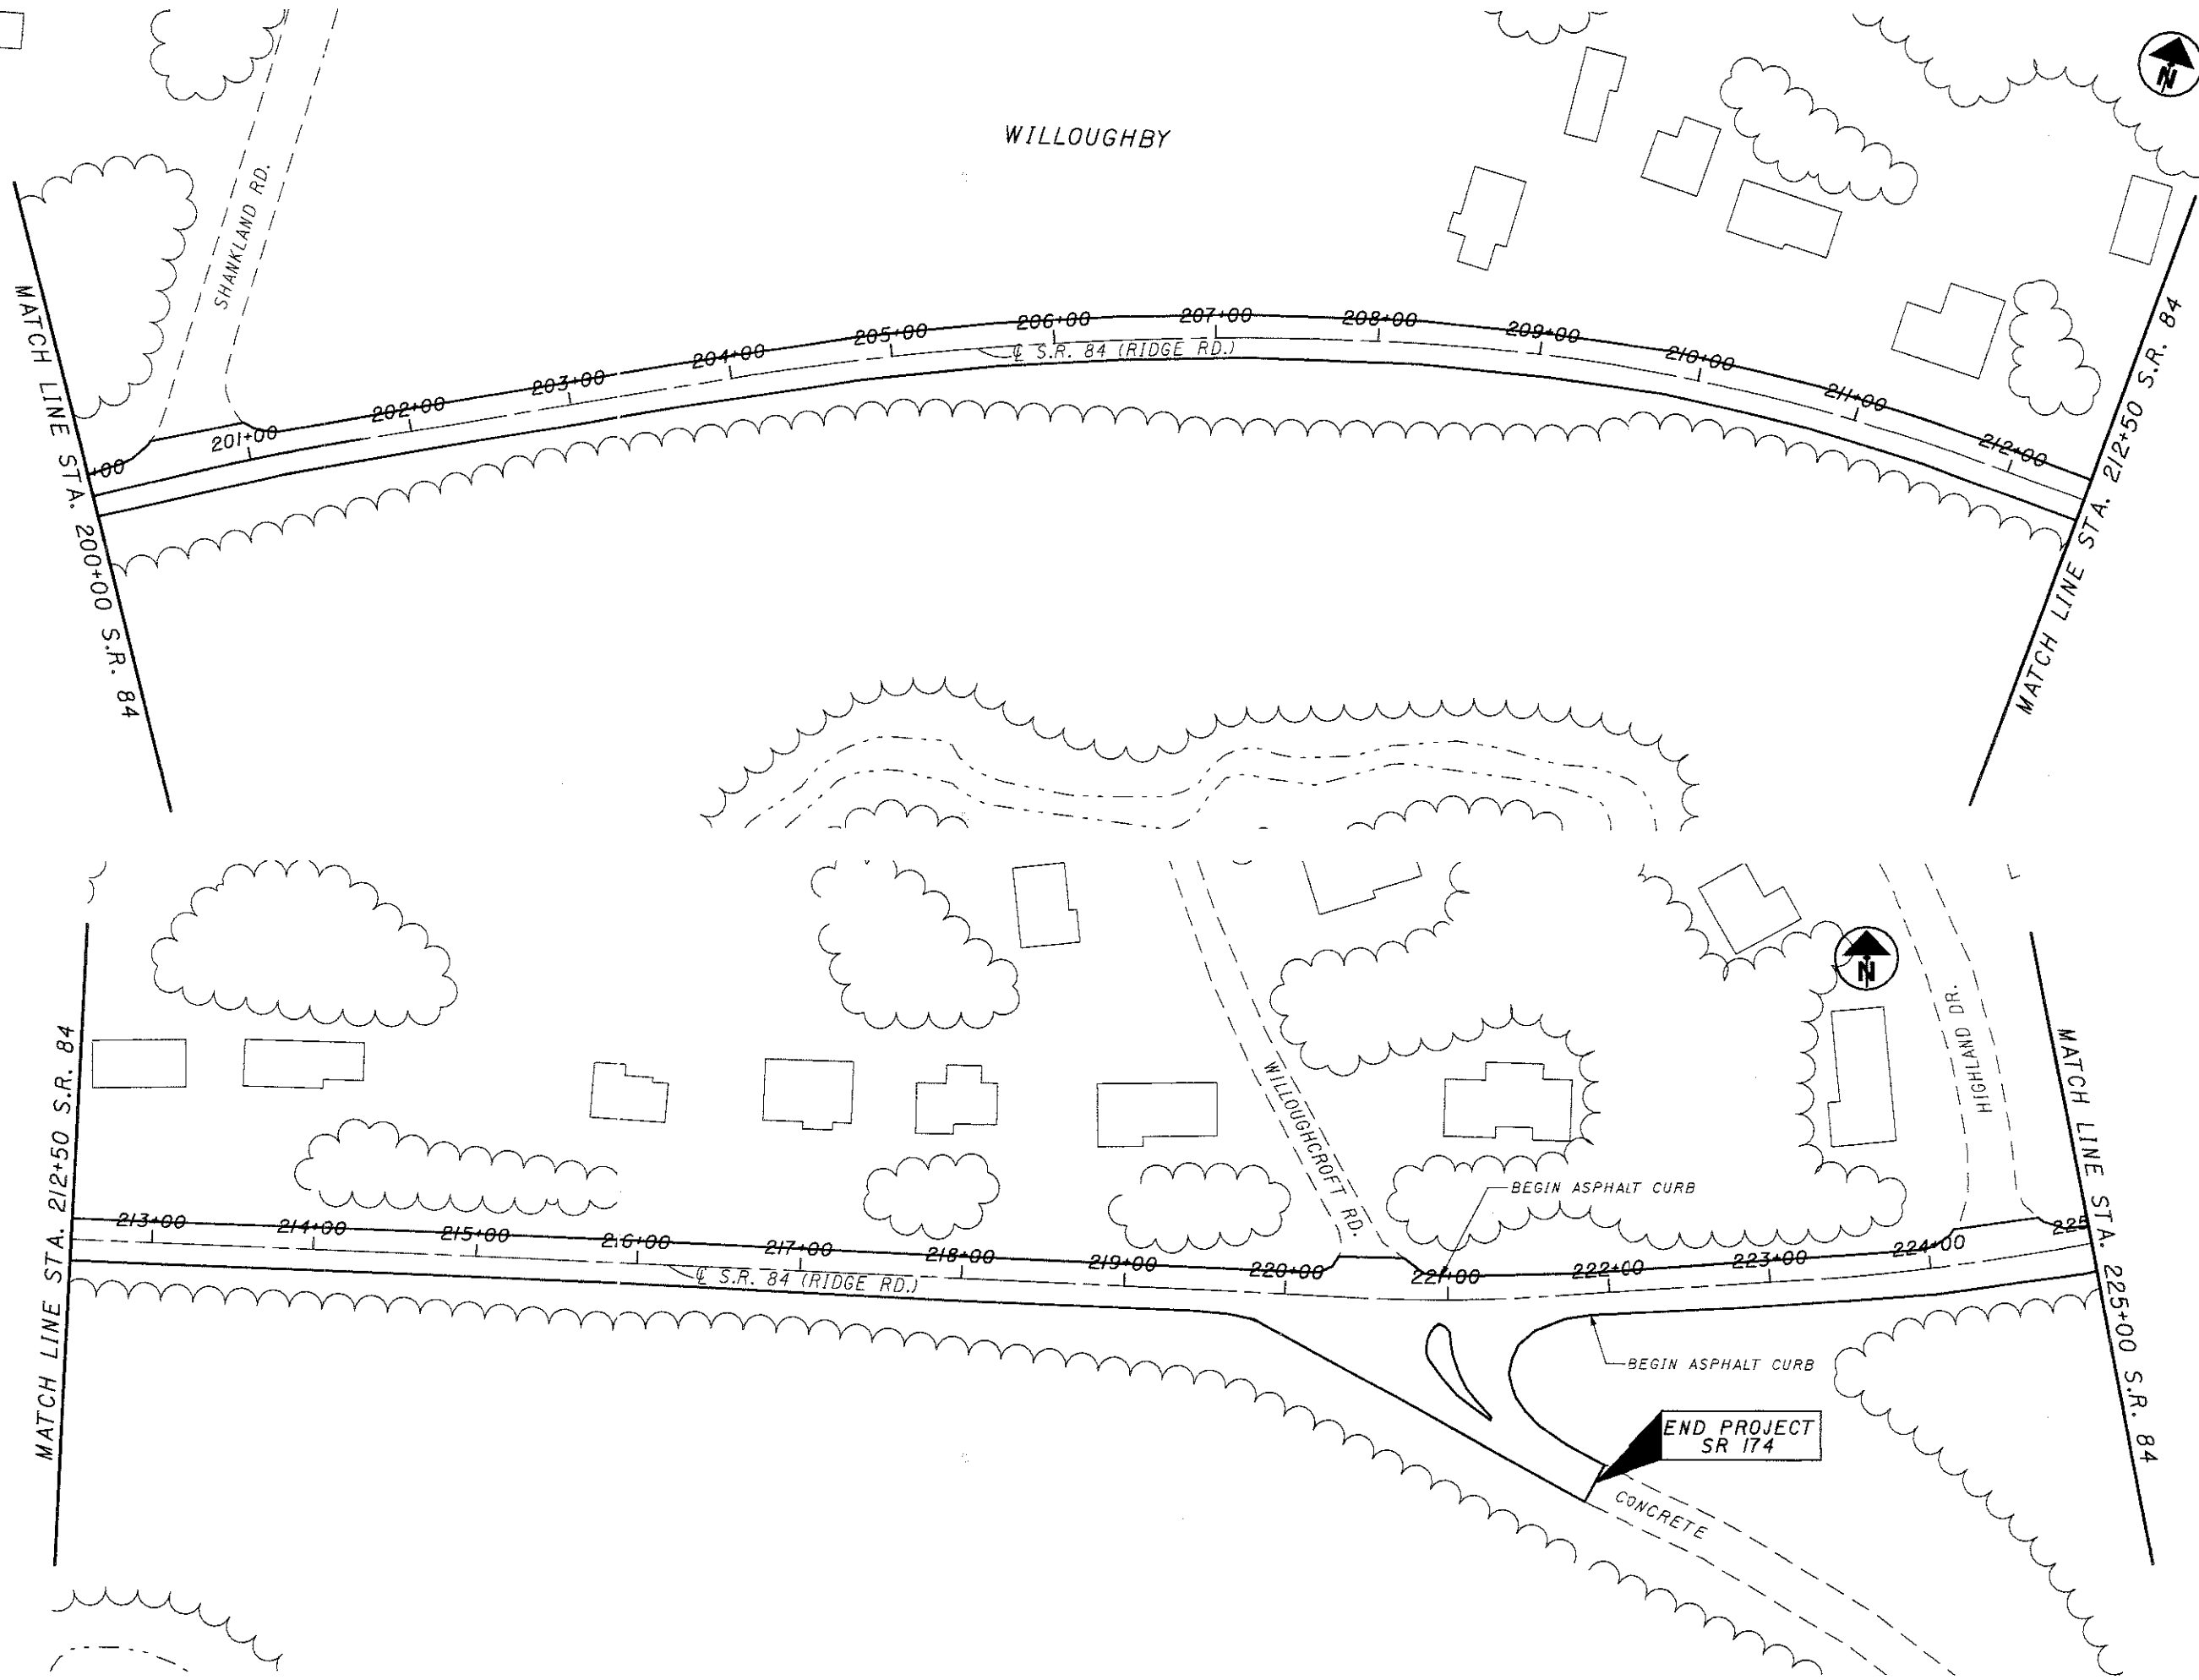

PLAN SHEET

STA. 200+00 TO STA. 225+00

LAK-84-3.26

12
18