


\\JOBS\30202\TECHPROD\Task_order\2-22\CityPaving\p1d21513\06N\sheet10.dgn 05-OCT-2001 4:11PM K011

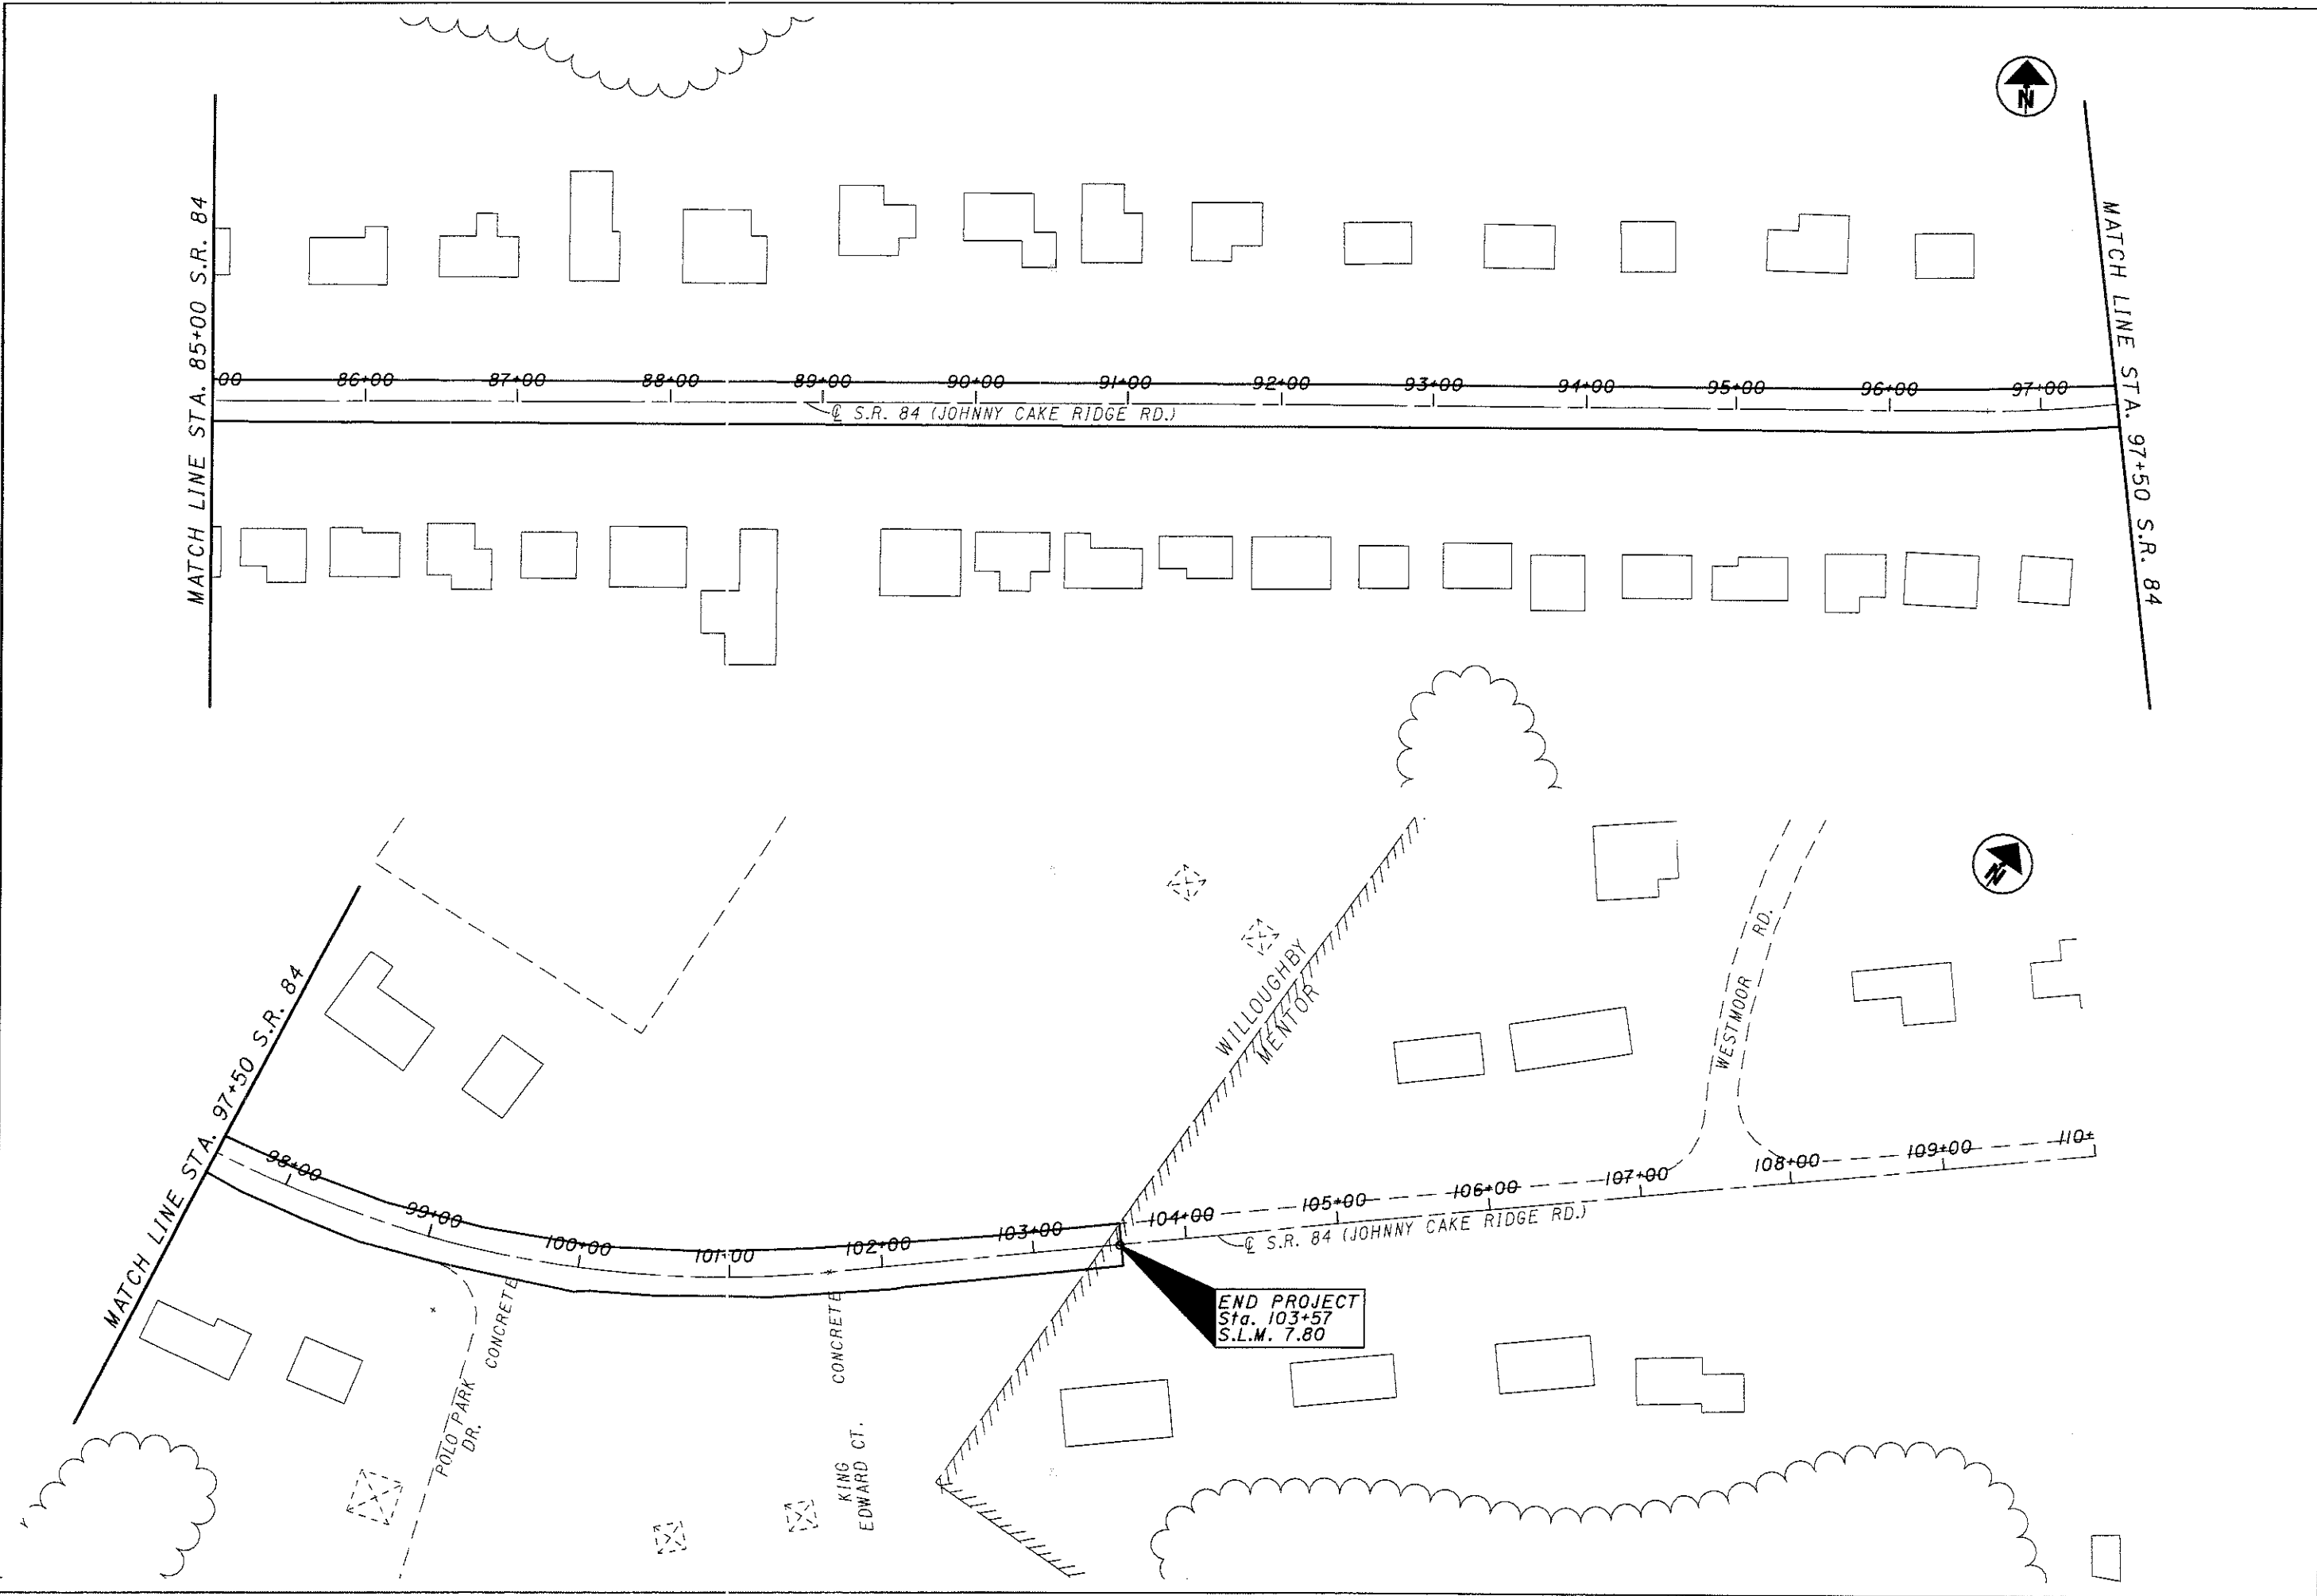

<p>HORIZONTAL SCALE IN FEET</p>	
<p>CALCULATOR KAO</p>	<p>CHECKED KRS</p>
<p>PLAN SHEET STA. 85+00 TO END.</p>	
<p>LAK-84-3.26</p>	
<p>17</p>	<p>18</p>