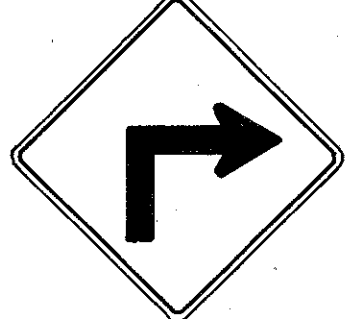


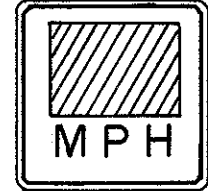


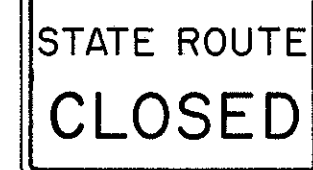
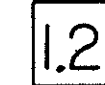








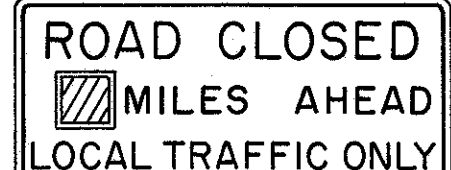


# DETOUR PLAN

FED. RD. DIVISION	STATE	PROJECT	2
5	OHIO		16

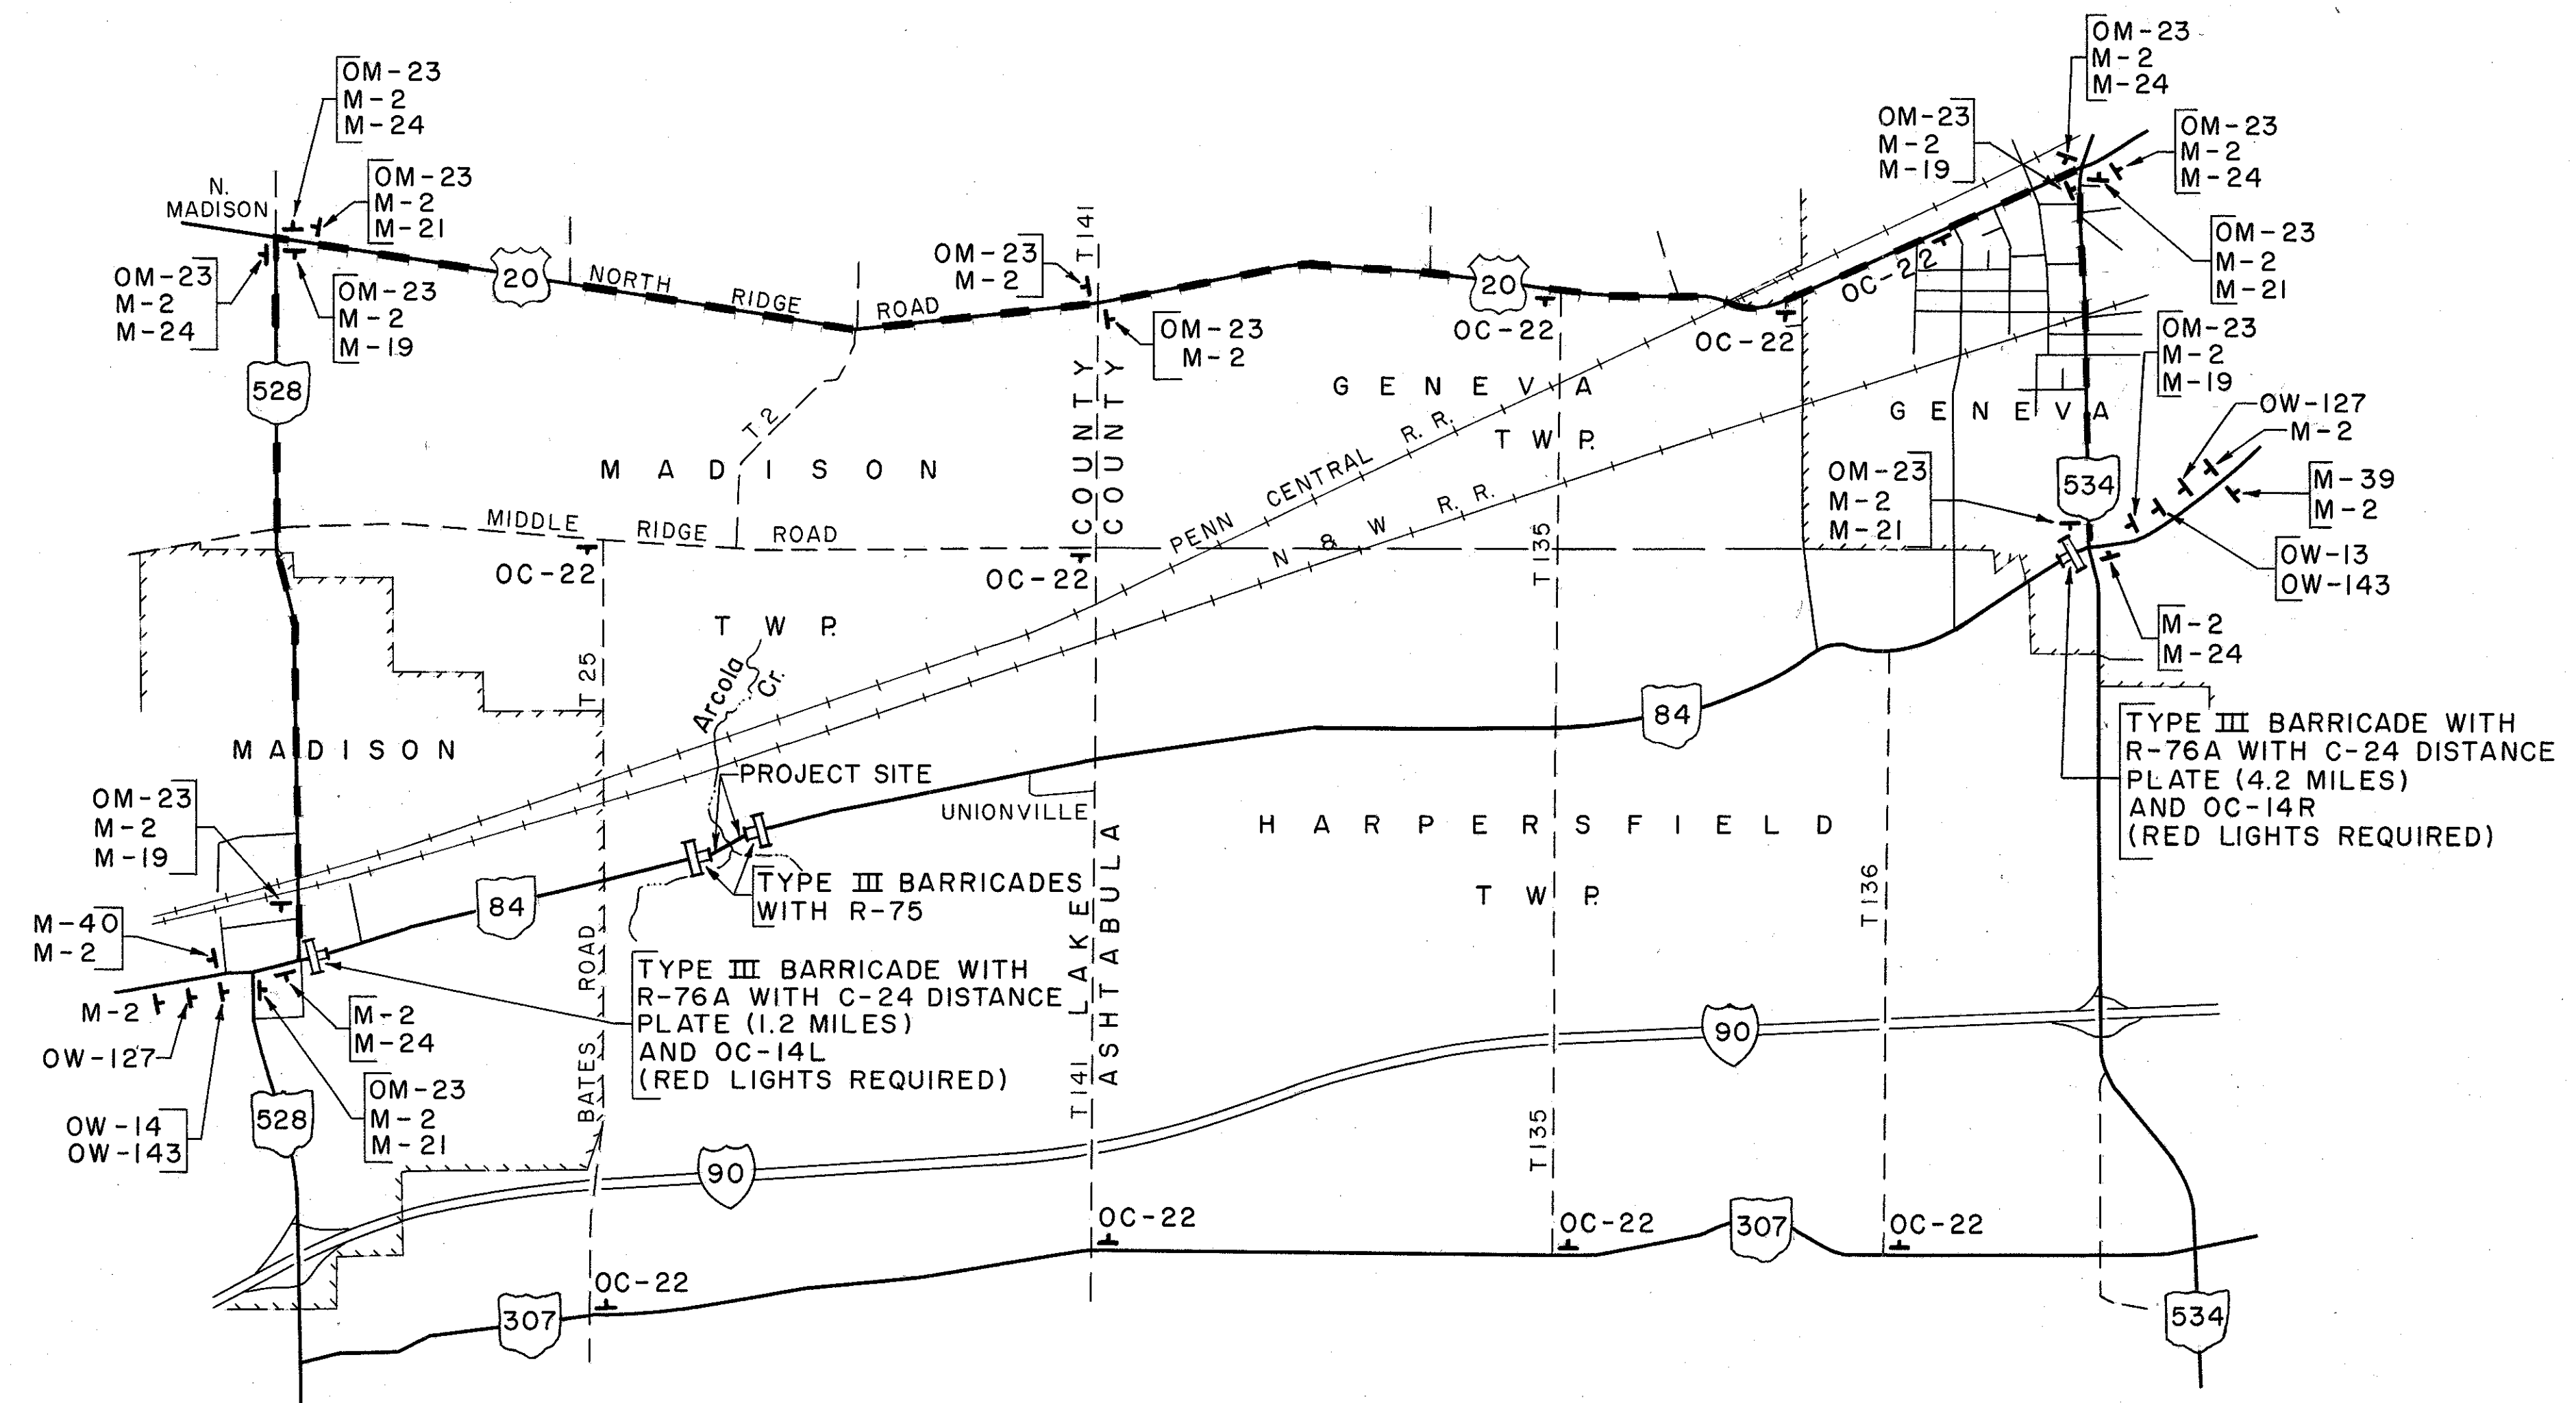
LAKE COUNTY  
LAK-84-30.85

 OW-13-36	 OW-14-36	 OW-127-36	 OW-143-18
 OC-14R	 OC-14L	 OC-22	 C-24-10
 OM-23	 M-2-24-2	 M-19-21	 M-21-21
		 M-24-21	
 M-39-24	 M-40-24	 R-75	 R-76A

## SIGN LEGEND




NOTES: FLASHING OR STEADY BURNING WARNING LIGHTS SHOULD BE USED ON BARRICADES AND PANELS AS NEEDED.

ALL TRAFFIC SIGNS, SUPPORTS, BARRICADES, LIGHTS ETC. SHALL BE IN ACCORDANCE WITH THE CURRENT "OHIO MANUAL OF UNIFORM TRAFFIC CONTROL DEVICES FOR STREETS AND HIGHWAYS."



## DETOUR ROUTE & SIGN LOCATIONS

**LEGEND**

-  DETOUR
-  SIGN MOUNTED ON A POST
-  SIGN ON A PORTABLE BARRICADE