


# EXISTING TYPICAL SECTIONS

TYPE 404 ON 305

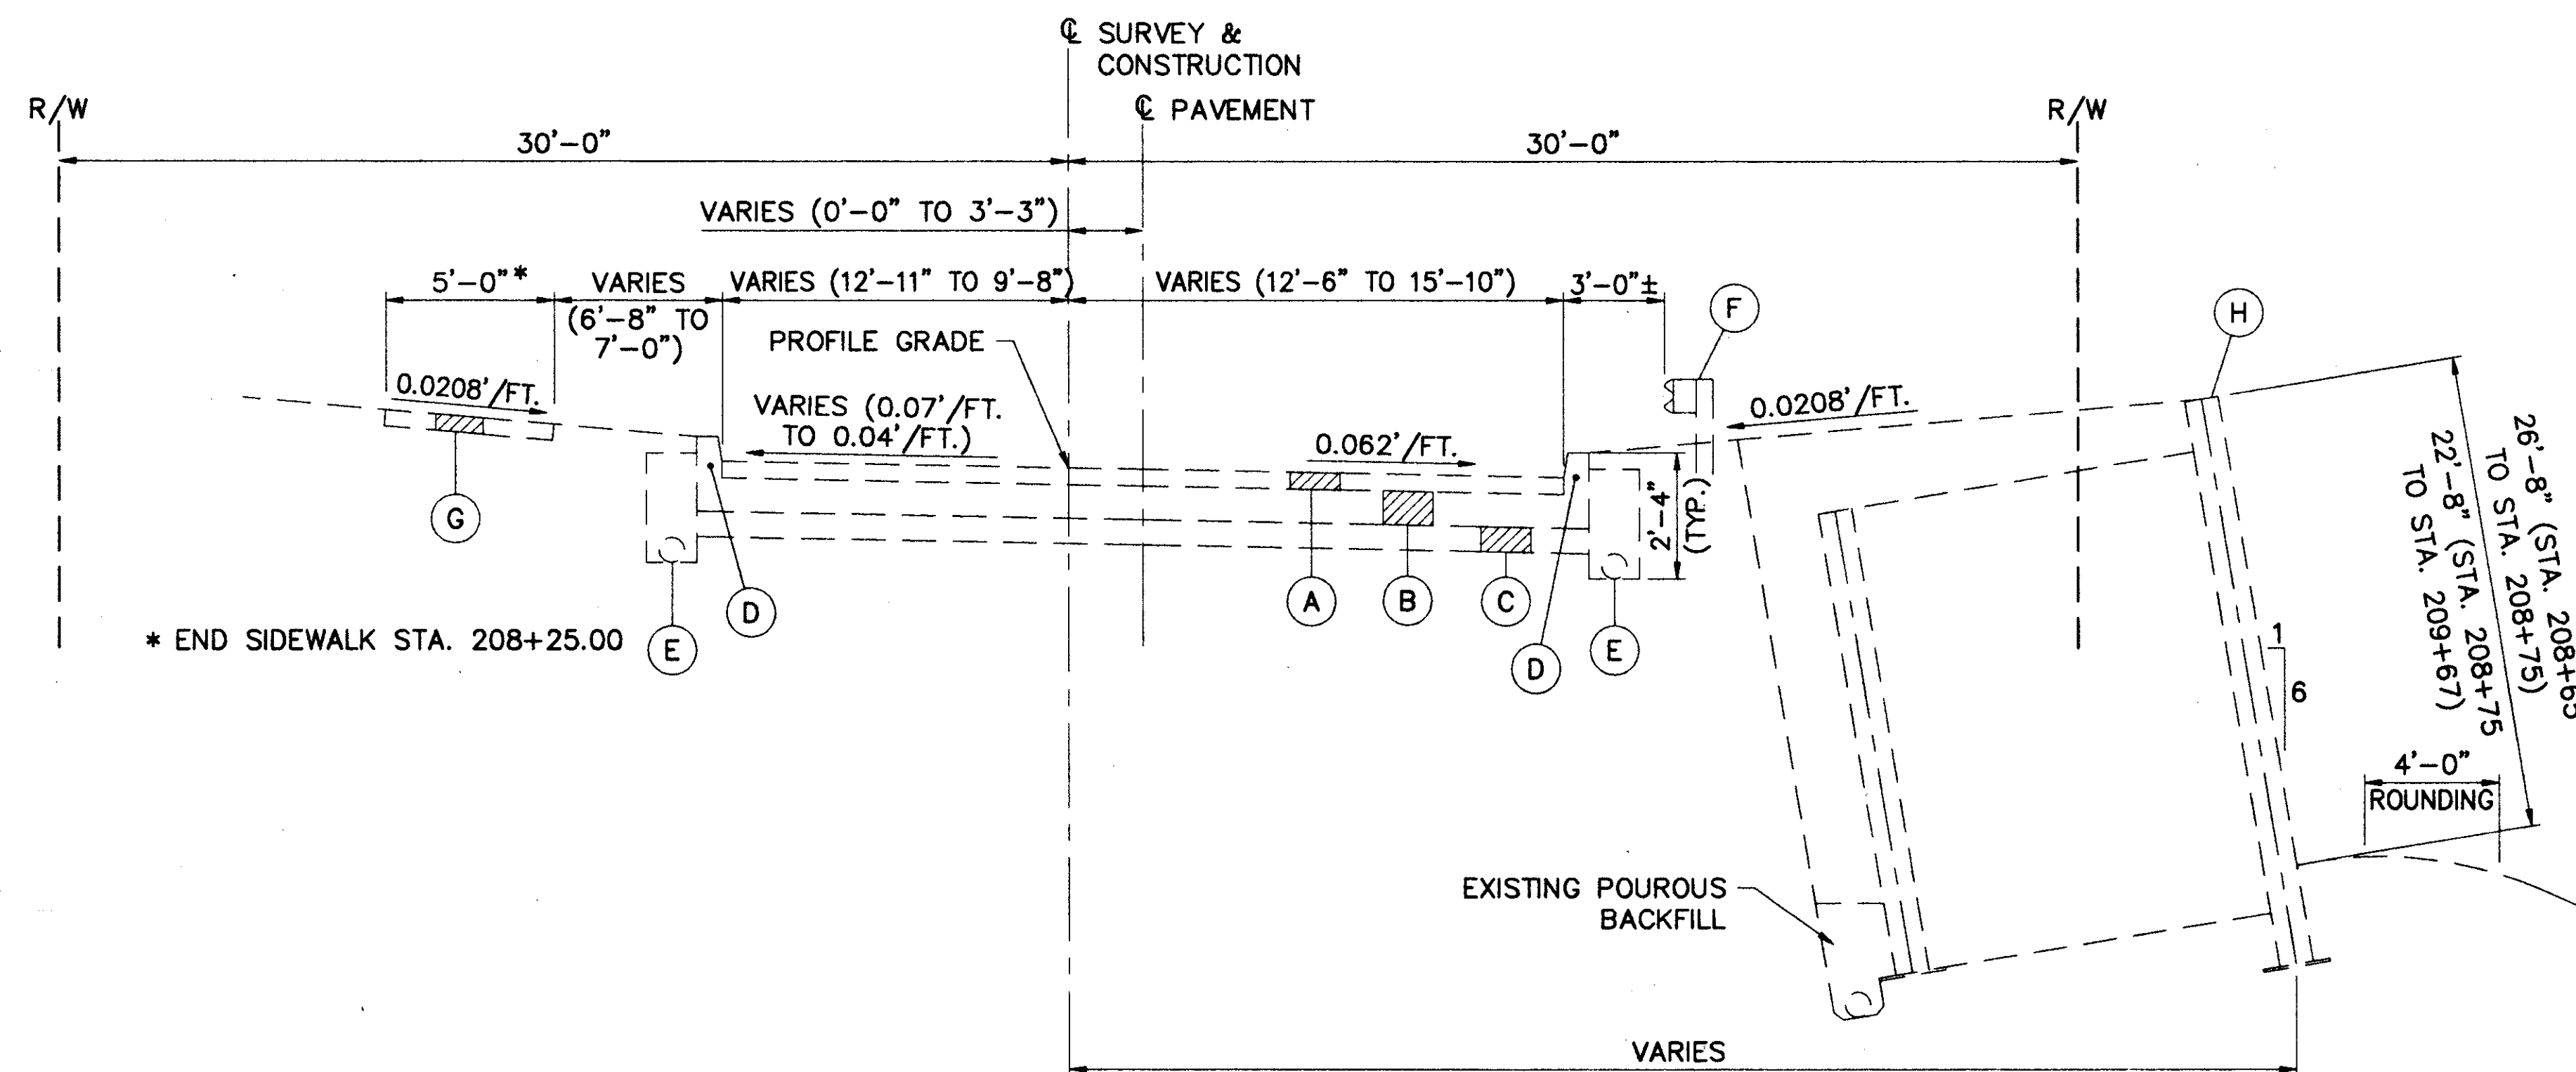

\* END SIDEWALK STA. 208+25.00

## TYPICAL SECTION

STA. 207+75.00 TO STA. 210+00.00 = 225.00 LIN. FT.

### LEGEND

- (A) 4"± ASPHALT OVERLAY
- (B) 8"± REINFORCED CONCRETE PAVEMENT
- (C) 6"± SUBBASE
- (D) CURB, TYPE 2B
- (E) 6" SHALLOW PIPE UNDERDRAIN
- (F) GUARDRAIL
- (G) CONCRETE WALK
- (H) RETAINING WALL

DATE: 09-16-96 - TIME: 10:59 - H: \CT\95119\CAD\9311903B.DWG

CALCULATED  
CHECKED

EXISTING TYPICAL SECTIONS

LAK - 84 - 5.04

3  
44