


MAINTENANCE OF TRAFFIC TYPICAL SECTIONS

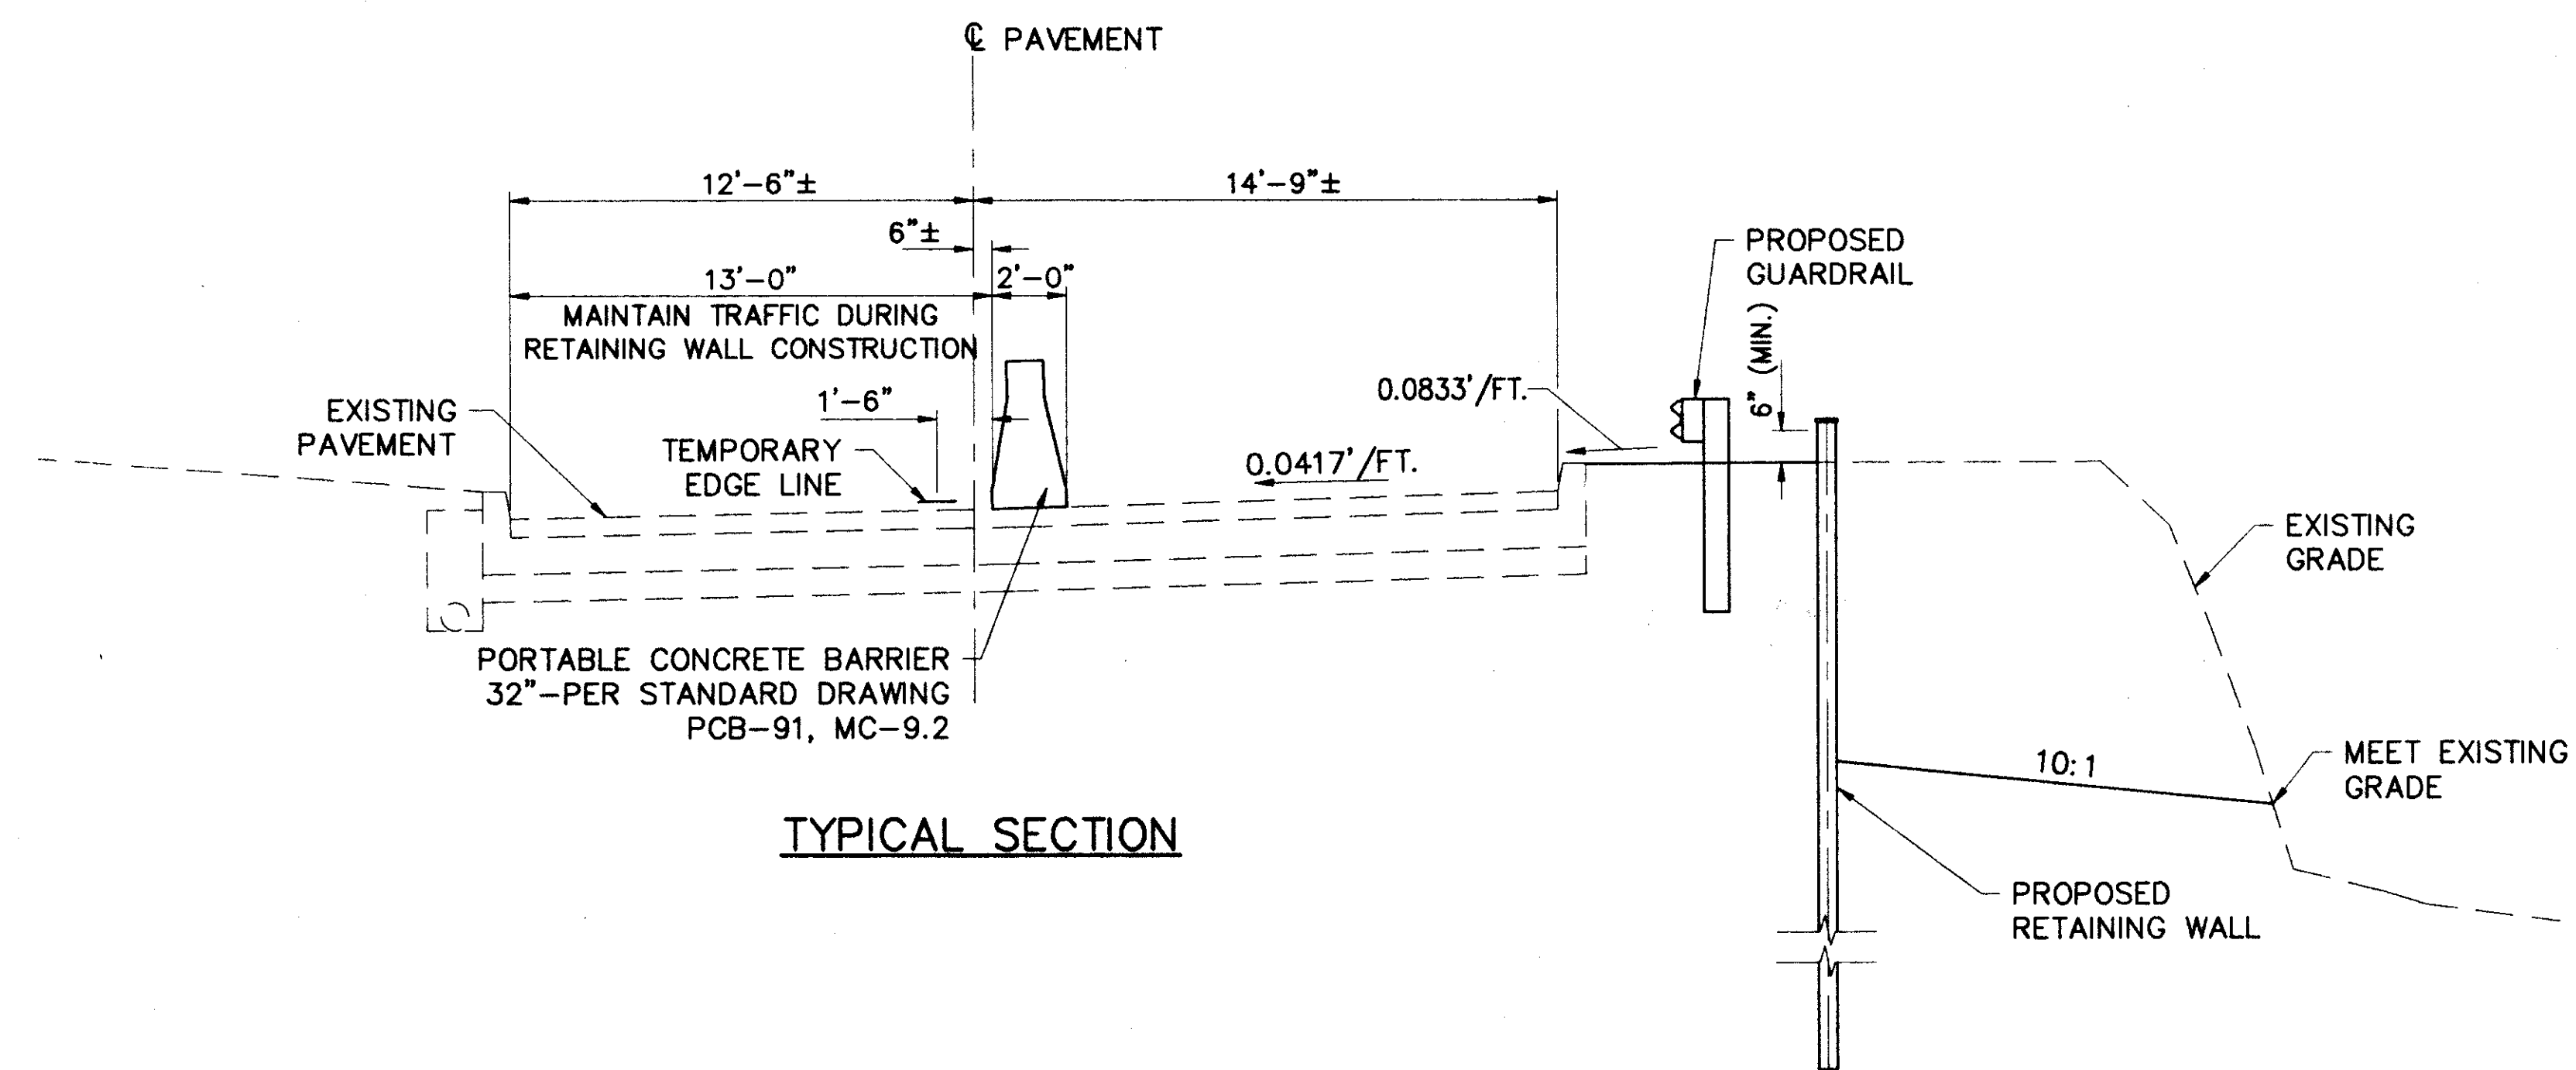

TYPICAL SECTION