



DETOUR PLAN

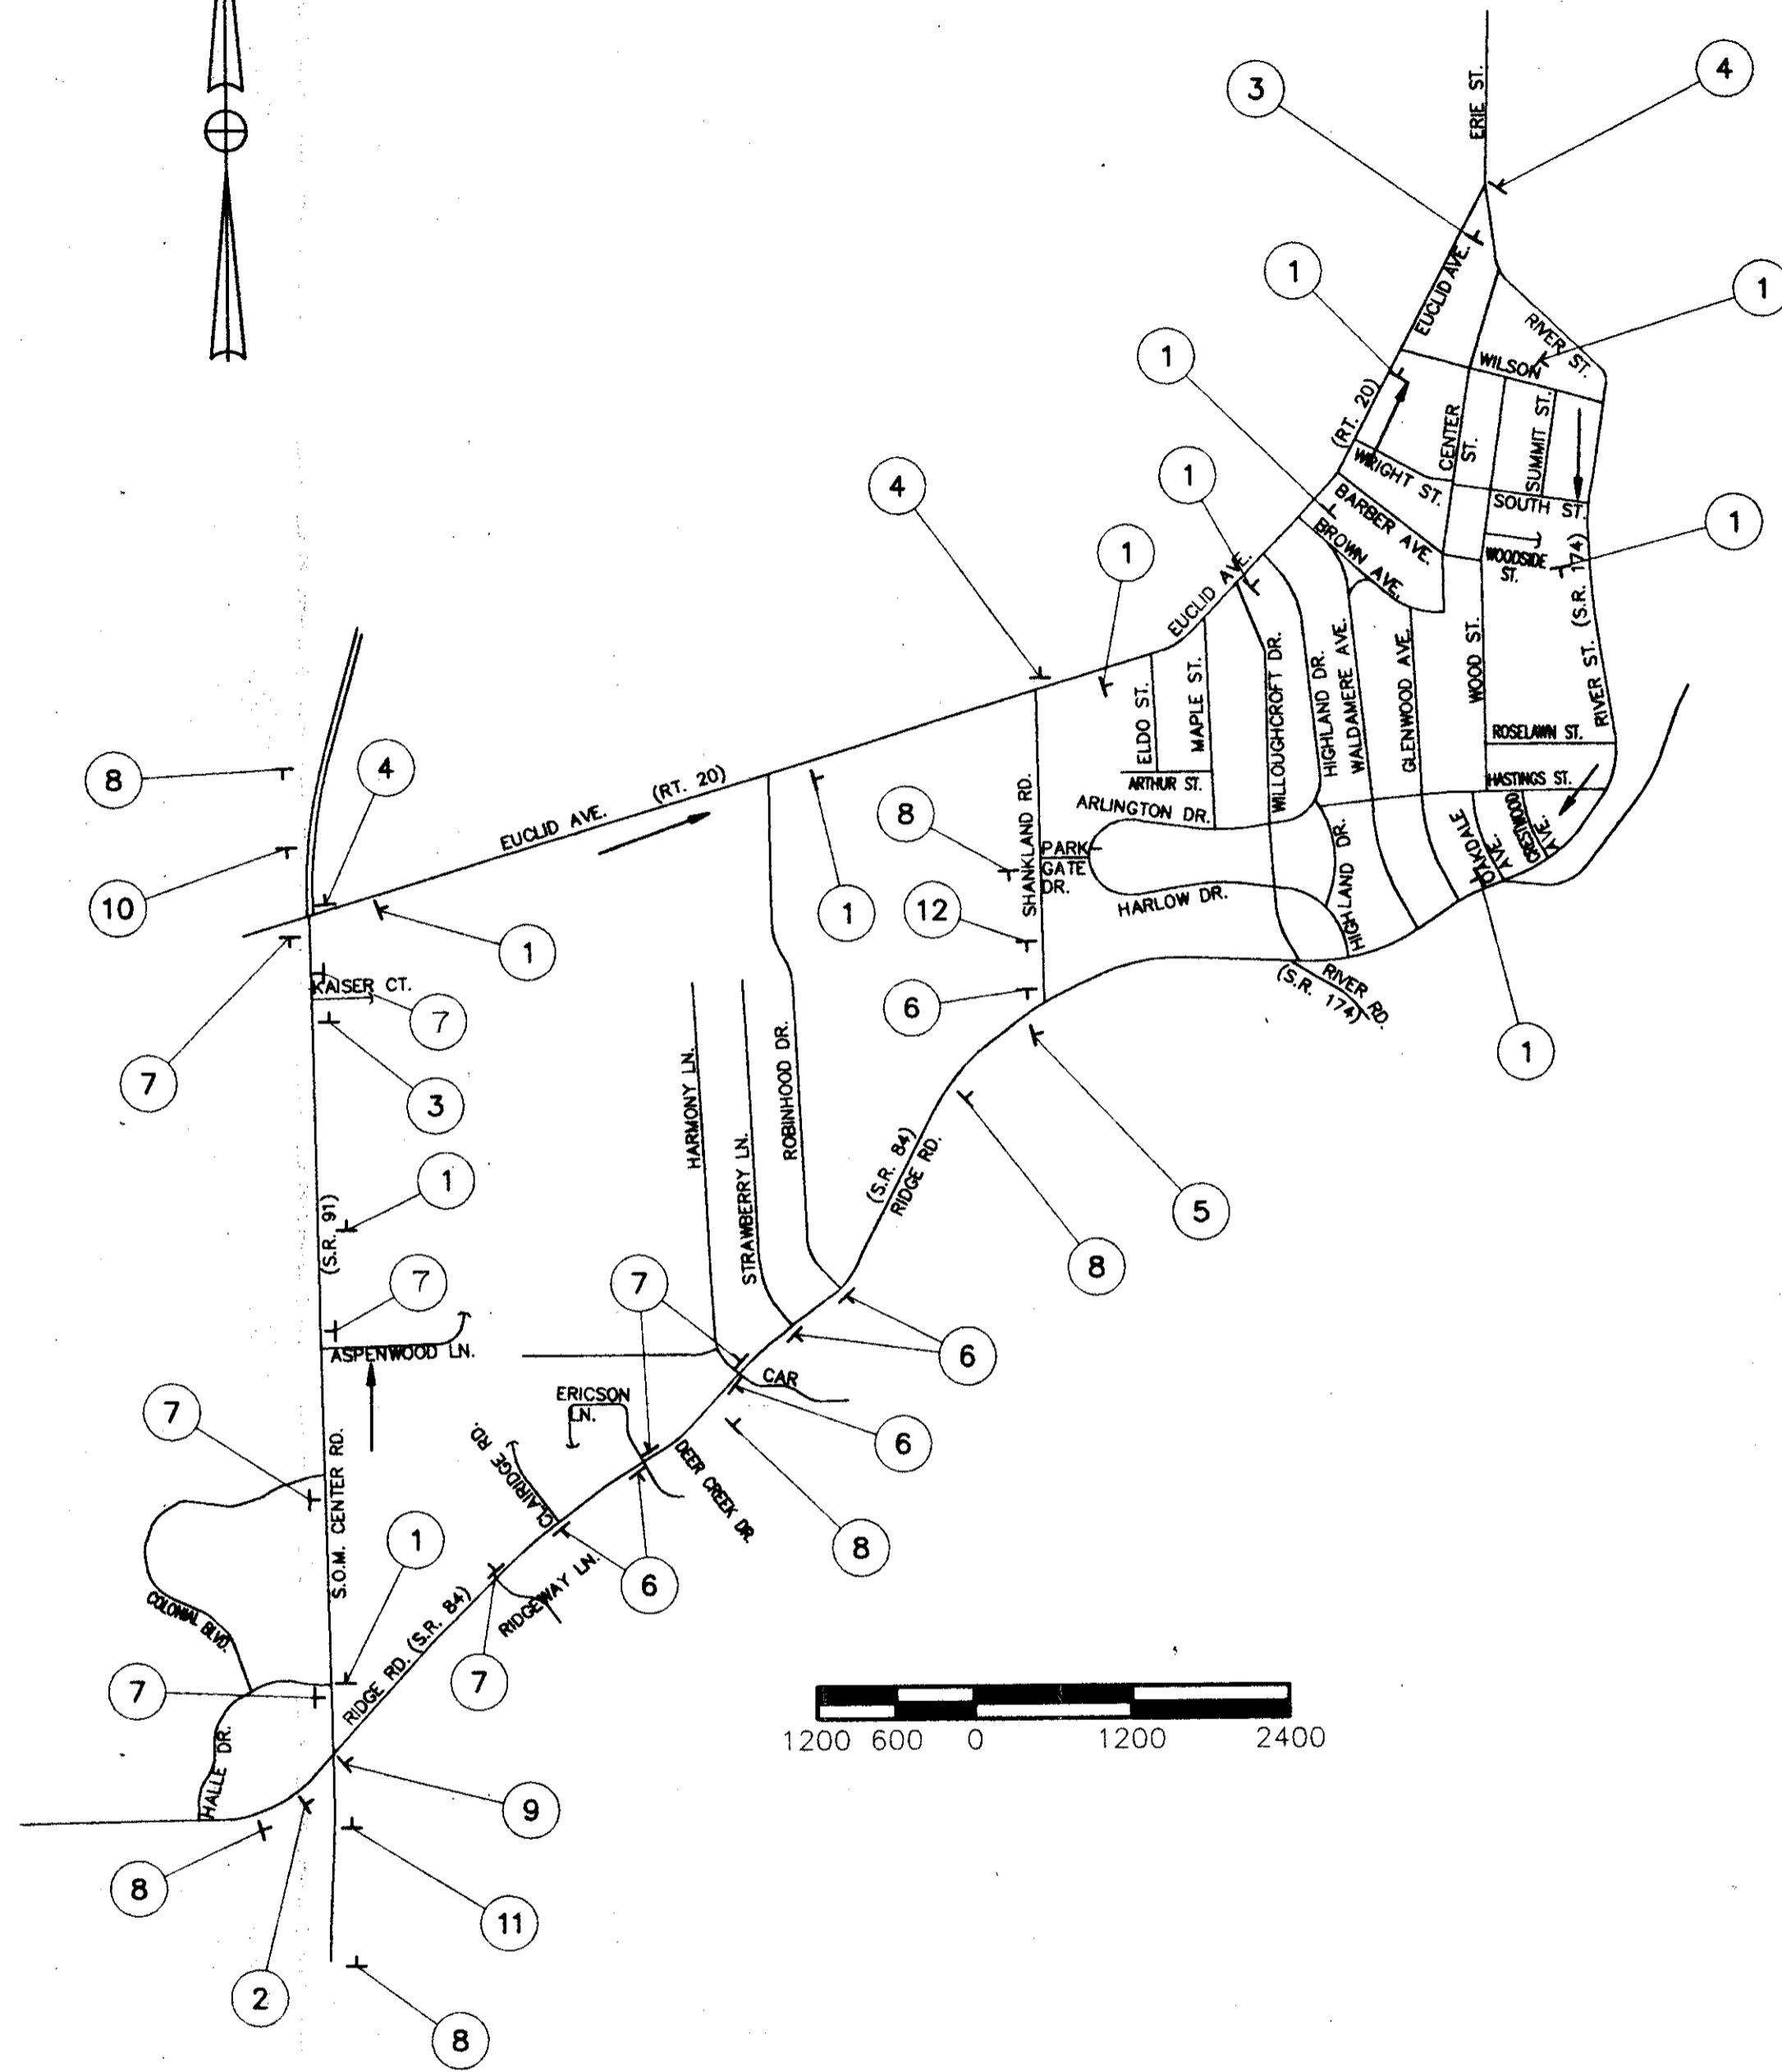


DETOUR

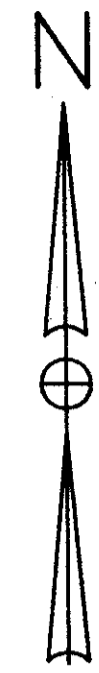

OM-23
M-2-24-3
M-26-21

1

DETOUR

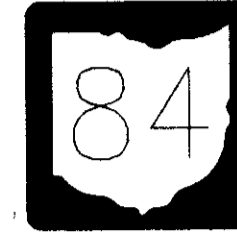

OM-23
M-2-24-3
M-21-21

2

DETOUR



OM-23
M-2-24-3
M-19-21

3

DETOUR



OM-23
M-2-24-3
M-24-21

4

TO

DETOUR



OW-145A-24
OM-23
M-2-24-3
M-24-21

5

DETOUR

EAST



OM-23
M-39
M-2-24-3
M-24-21

6

DETOUR

EAST



OM-23
M-39
M-2-24-3
M-24-21

7



DETOUR
AHEAD

OW-127-36

8

DETOUR

EAST



OM-23
M-39
M-2-24-3
M-21-21

10


DETOUR

EAST



OM-23
M-39
M-2-24-3
M-26-21

11

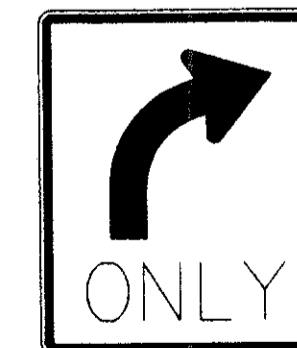

ONLY

R-27A-30

12



R-76A-60
OC-14L-48

9

NOTE : SIGN NO. 9 IS TO BE MOUNTED ON A TYPE III BARRICADE.