

01-H

G-17

SR 84 5.33+  
SR 283 2.33+

FED. RD. DIV. NO.	STATE	PROJECT	FISCAL YEAR
2	OHIO		1945

1
7

LAKE COUNTY  
S.H. 520 SEC. C (PT.)  
S.H. 563 SEC. B (PT.)  
PART 1 & 2

STATE OF OHIO  
DEPARTMENT OF HIGHWAYS  
**PAINESVILLE - EUCLID ROAD**  
S.H. 520 SEC. C (PT.)

**WICKLIFFE - ASHTABULA - EASTERN ROAD**  
S.H. 563 SEC. B (PT.)  
**LAKE COUNTY**  
WILLOUGHBY TOWNSHIP

**CONVENTIONAL SIGNS**


COUNTY LINE	-----
TOWNSHIP LINE	-----
CORPORATION LINE	-----
CENTER LINE	-----
STEAM RAILROAD	-----

**INDEX OF SHEETS**

TITLE SHEET	SHEET NO. 1
LINE SHEET	2, 4
DETAILS	3, 5
CROSS SECTIONS	6
GENERAL NOTES & SUMMARIES	7

**LINE DATA**

S.H. 520 SEC. C (PT.)	
BEGIN PART I	STA. 22+53
END PART I	STA. 24+47
GROSS LENGTH	194 LIN. FT.
ADDITIONS OR DEDUCTIONS	NONE
NET LENGTH PART I	194 LIN. FT.
	or .036 MILES
S.H. 563 SEC. B (PT.)	
BEGIN PART II	STA. 208+52
END PART II	STA. 210+70
GROSS LENGTH	218.00 LIN. FT.
ADDITIONS OR DEDUCTIONS	NONE
NET LENGTH PART II	218.00 LIN. FT.
	or .041 MILES
TOTAL LENGTH PARTS I AND II	412.00 LIN. FT.
	or .078 MILES

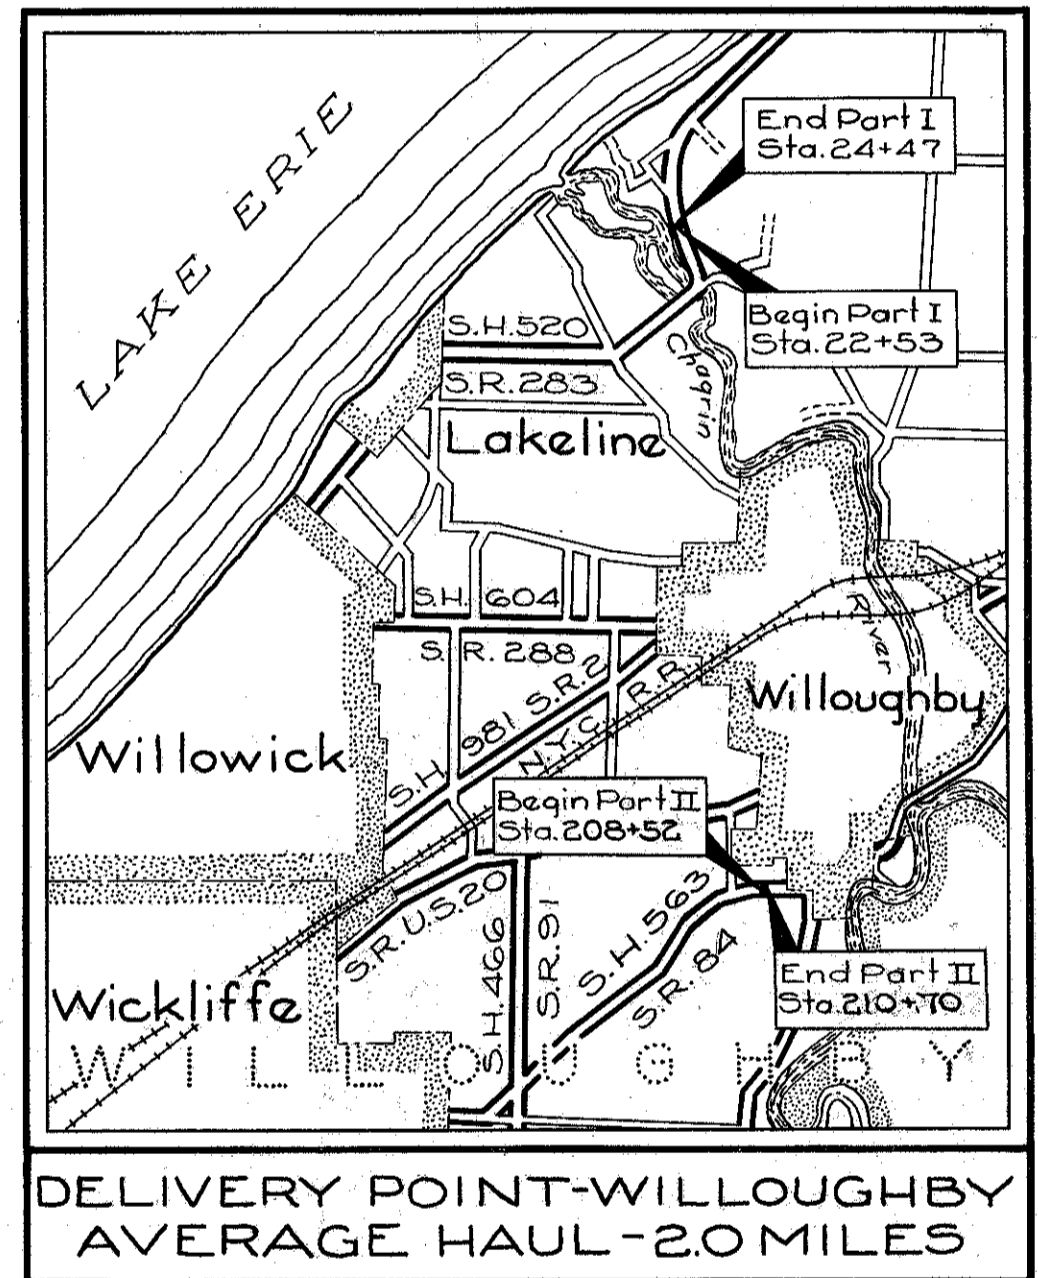

**LOCATION PLAN**  
Scale - 1" = 1 Mile

PORTION TO BE IMPROVED **====**  
STATE HIGHWAYS **====**  
OTHER ROADS **-----**

**SCALES**

PLAN	1" = 20'	\$ 50
PROFILE - HORIZONTAL	1" = 20'	\$ 50
PROFILE - VERTICAL	1" = 5'	
CROSS SECTIONS	1" = 5'	

The Standard Specifications of the State of Ohio, Department of Highways, including changes and Supplemental Specifications listed in the proposal shall govern this improvement.

I hereby approve these plans and declare that the making of this improvement will not require the closing to traffic of the highway.  
See Traffic Note Sheet No. 7.

The Right of Way necessary for this improvement will be provided by the State of Ohio.

Approved Robert J. Edwards  
Date 2-3-45 Division Deputy Director

Approved \_\_\_\_\_  
Date \_\_\_\_\_ Chief Engineer, Bureau of Maintenance

Approved \_\_\_\_\_  
Date \_\_\_\_\_ Chief Engineer, Bureau of Bridges & R.R. Crossings

Approved P. E. Mashiter  
Date 2-26-45 Chief Engineer, Bureau of Location & Design

Approved Edwin W. Collins  
Date 2-27-45 First Asst. Director & Chief Engineer

Approved Perry T. Fuchs  
Date 2-27-45 Director of Highways



STANDARD DRAWINGS	
DRAWING NO.	DATE
G-707	6-1-42
I-1, 2, 3, 4 & 5	2-20-45

SUPPLEMENTAL SPECIFICATIONS	
SPECIFICATION NO.	DATE
132	Rev. 1-4-40
E-305	Rev. 5-1-41
186	Rev. 6-24-46

FILE No.	LAKE COUNTY S.H. 520 SEC. C (PT.) & S.H. 563 SEC. B (PT.)
	DATE OF LETTING 194
	CONTRACT NO.

000813  
TITLE SHEET