


TYPICAL SECTION 20' CONCRETE PAVEMENT

TYPE T-71
SCALE 1/4"=1'-0"

FED. RD. DIST. NO.	STATE	PROJECT	FISCAL YEAR
2	OHIO	H.I.F	1947


LAKE COUNTY
LAK-84-(5.86-5.97)

2
15

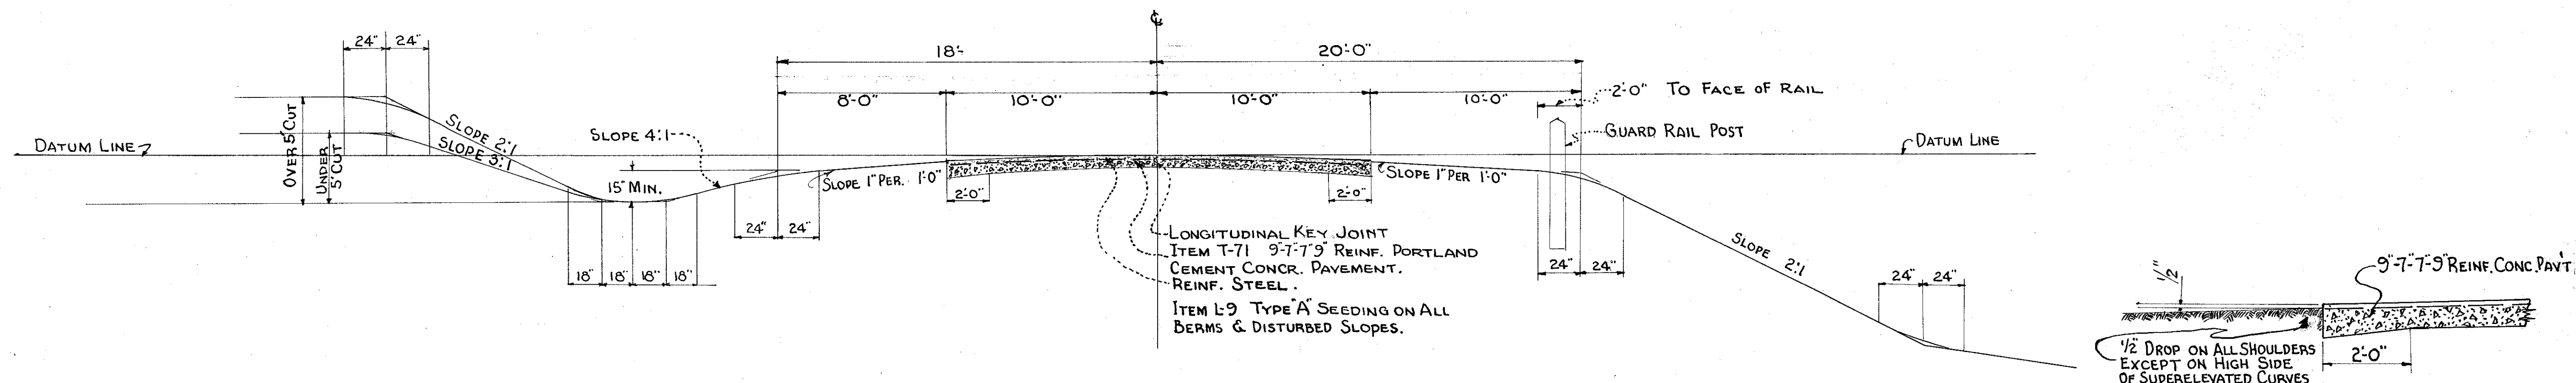


NORMAL SECTION

STA. 1+77 TO STA. 2+29.57
STA. 7+75.85 TO STA. 8+50

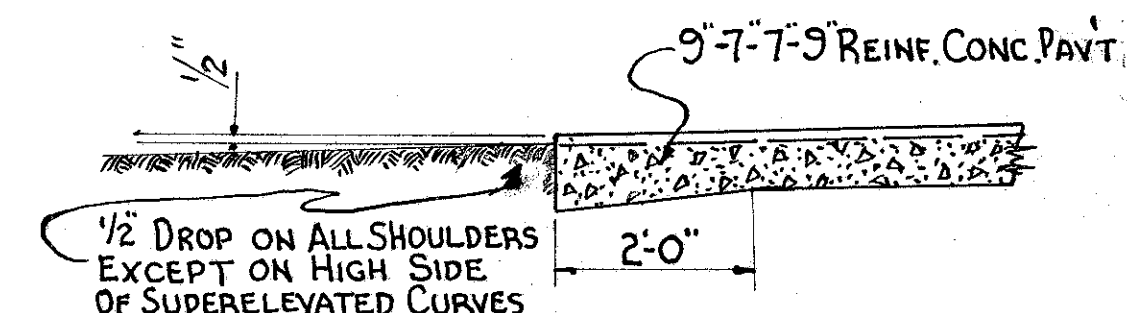


EDGE DETAIL

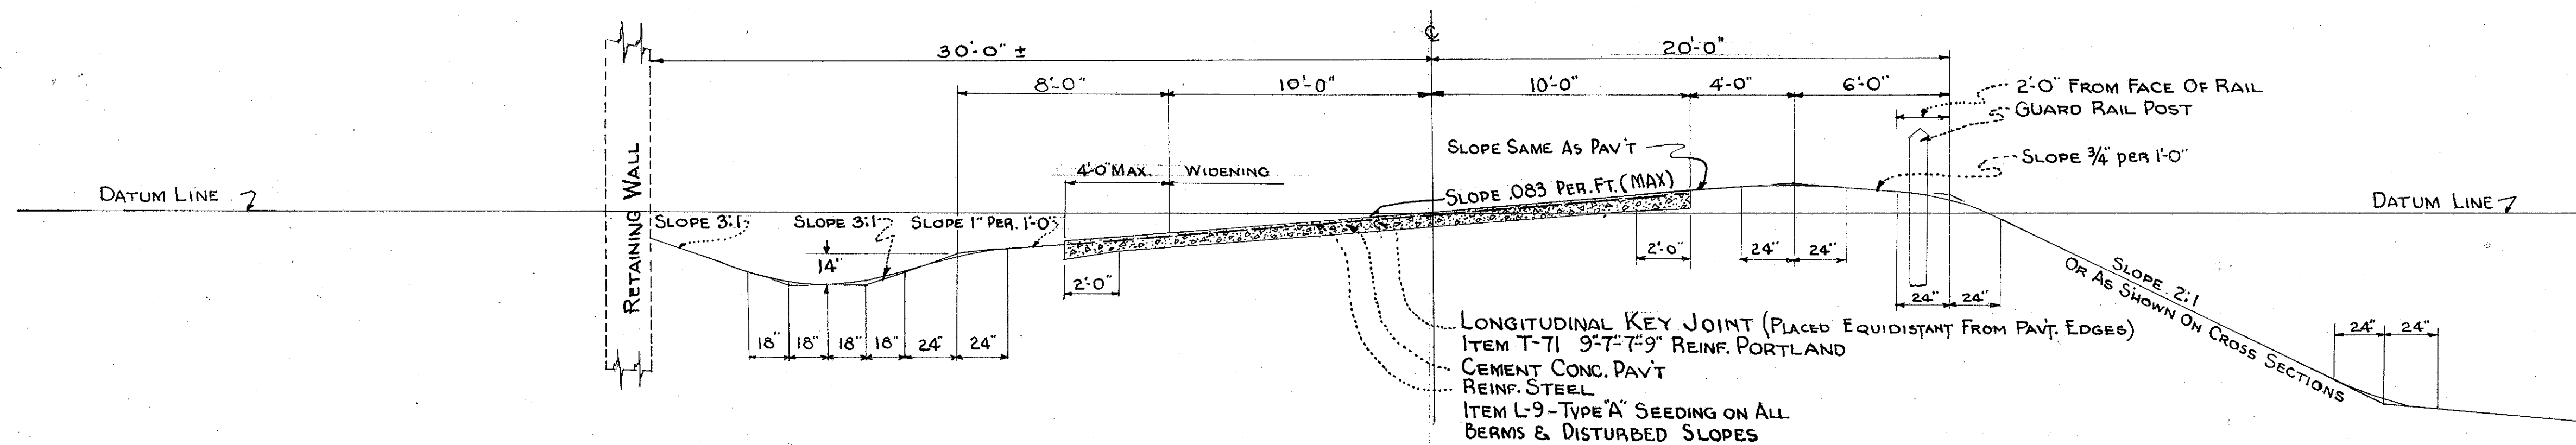

SUPERELEVATED SECTION

STA. 2+29.57 TO STA. 7+75.85

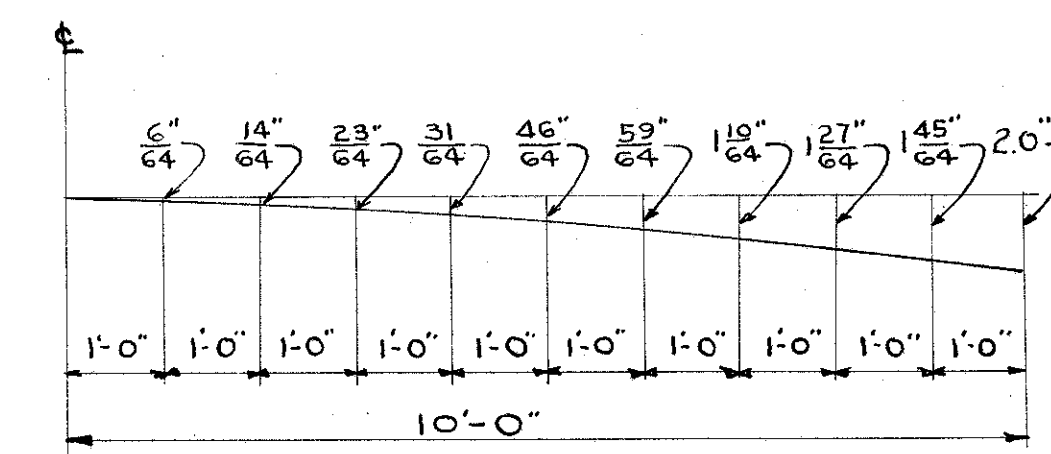

CROWN DETAIL