

BM*50 Sta. 313+10
Spike root 18" M.
22' to right of \pm
Elev. = 789.19



BM*51 Sta. 321+98
Spike rear 20" M.
29.5' to right of \pm
Elev. = 792.85

Note: Grade line shown is crown of finished pavement.

BM*52 Sta. 333+80
Spike rear Tel. Pole
15.5' to left of \pm
Elev. = 790.98

BM*53 Sta. 340+43
Spike foot Tel. Pole
12' to left of \pm
Elev. = 790.44

788.40	788.25	788.16	788.14	789.31	789.43	788.74	789.05	789.05	789.67	789.91	790.29	790.60	790.91	791.22	791.53	791.84	792.15	792.35	792.20	792.07	791.94	791.81	791.68	791.55	791.39	791.23	791.07	790.91	790.75	790.59	790.43	790.27	790.11	789.95	789.79	789.97	790.15	790.34	790.52	790.71	790.89	791.08	791.26	791.45	791.63	791.31	790.99	790.67	790.35	790.14	790.03	790.17	790.31	790.45	790.59	790.73	790.87	790.94	790.86	790.71	790.57	790.42	790.28	790.13	789.99
--------	--------	

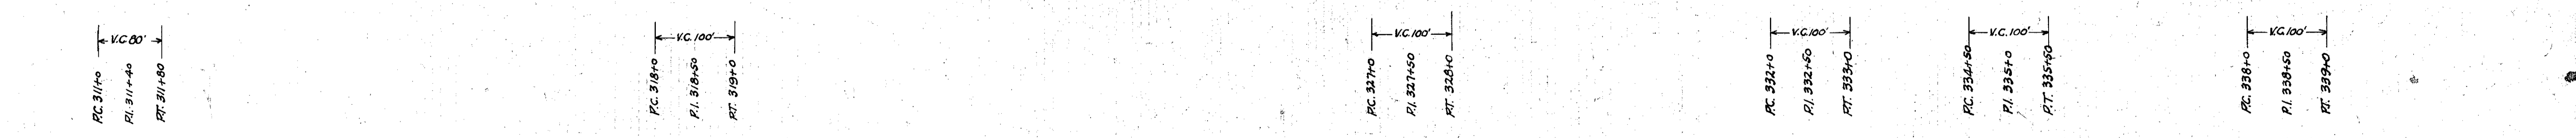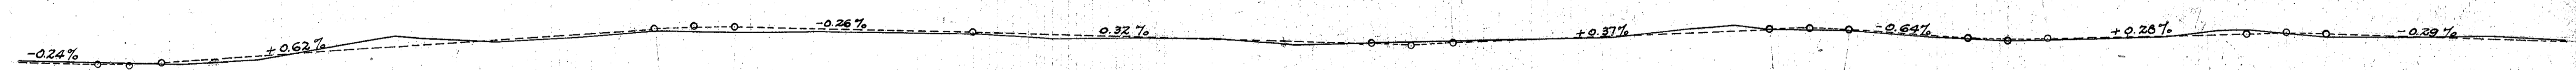

Station	Exc. (cu. yds.)	Emb. (cu. yds.)	Emb + 30% (cu. yds.)	Waste (cu. yds.)
310	788.6			
311	788.4	297.5	226.8	2.7
312	788.1			
313	788.7			
314	790.2			
315	791.4			
316	790.7			
317	791.1			
318	791.9	319.3	220.5	32.7
319	791.7			
320	791.8			
321	791.6			
322	791.5			
323	790.6			
324	790.7			
325	790.7			
326	789.9	399.0	266.8	52.2
327	790.0			
328	790.1			
329	790.3			
330	790.6			
331	791.6			
332	792.0			
333	791.4			
334	791.2			
335	790.4			
336	790.0			
337	790.2	393.3	247.4	321.6
338	790.6			
339	791.2			
340	791.3			
341	790.4			
342	790.3			
343	790.5			
344	790.0			