


30 25 20 15 10 5 0 5 10 15 20 25 30

30 25 20 15 10 5 0 5 10 15 20 25 30


FED.AID DIST.NO.	STATE OHIO	FED.AID PROJECT	FISCAL YEAR
		I.C.H. 563	SEC. C.&D.
		LAKE CNTY	

45
69

End Area Cut	End Area Fill	Cu. Yds. Cut	Cu. Yds. Fill
303	2.4		
		46.0	12.0
194	10.5		
		32.8	16.3
16.0	7.1		
215	9.0		
		27.0	11.7
207	9.2		
		39.0	25.0
214	17.8		
		19.8	40.4
0.0	25.8		
		0.6	46.9
0.7	24.9		
		24.0	24.0
25.2	1.0		
		28.1	23.3

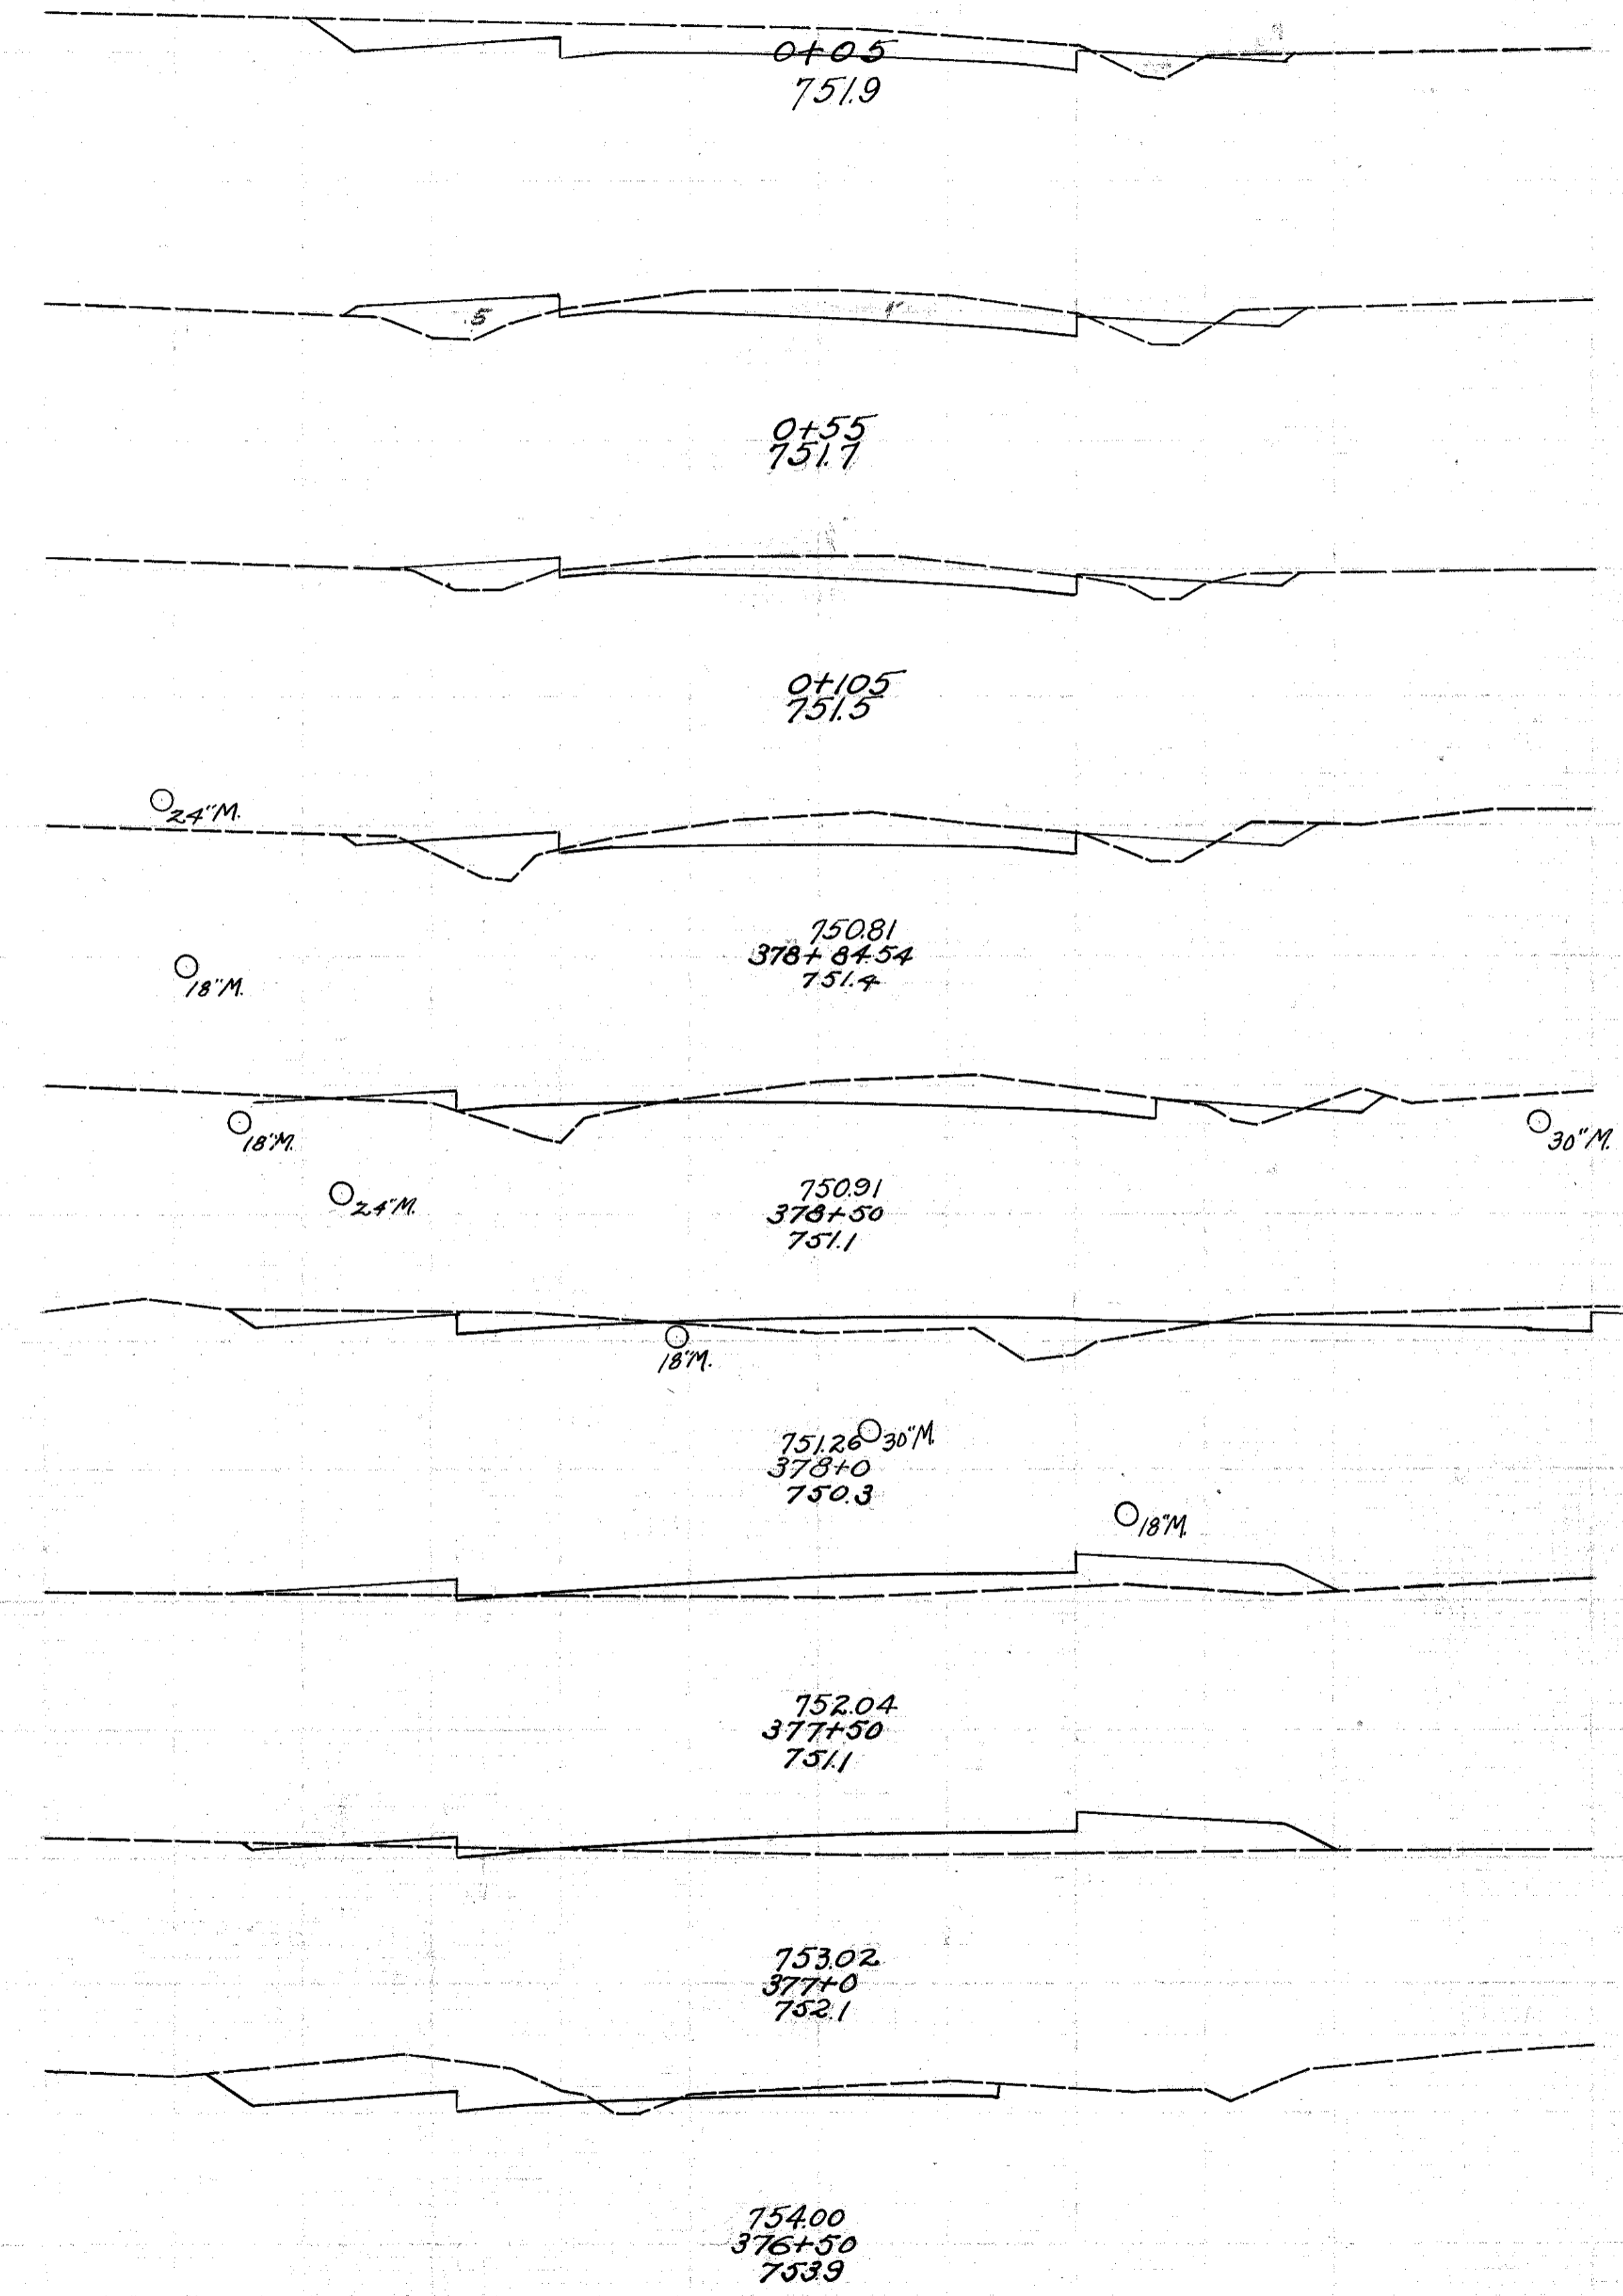

End Area Cut	End Area Fill	Cu. Yds. Cut	Cu. Yds. Fill
4.0	5.5		
		11.9	10.4
14.2	10.6		
		25.4	17.4
20.0	13.0		
		46.6	14.3

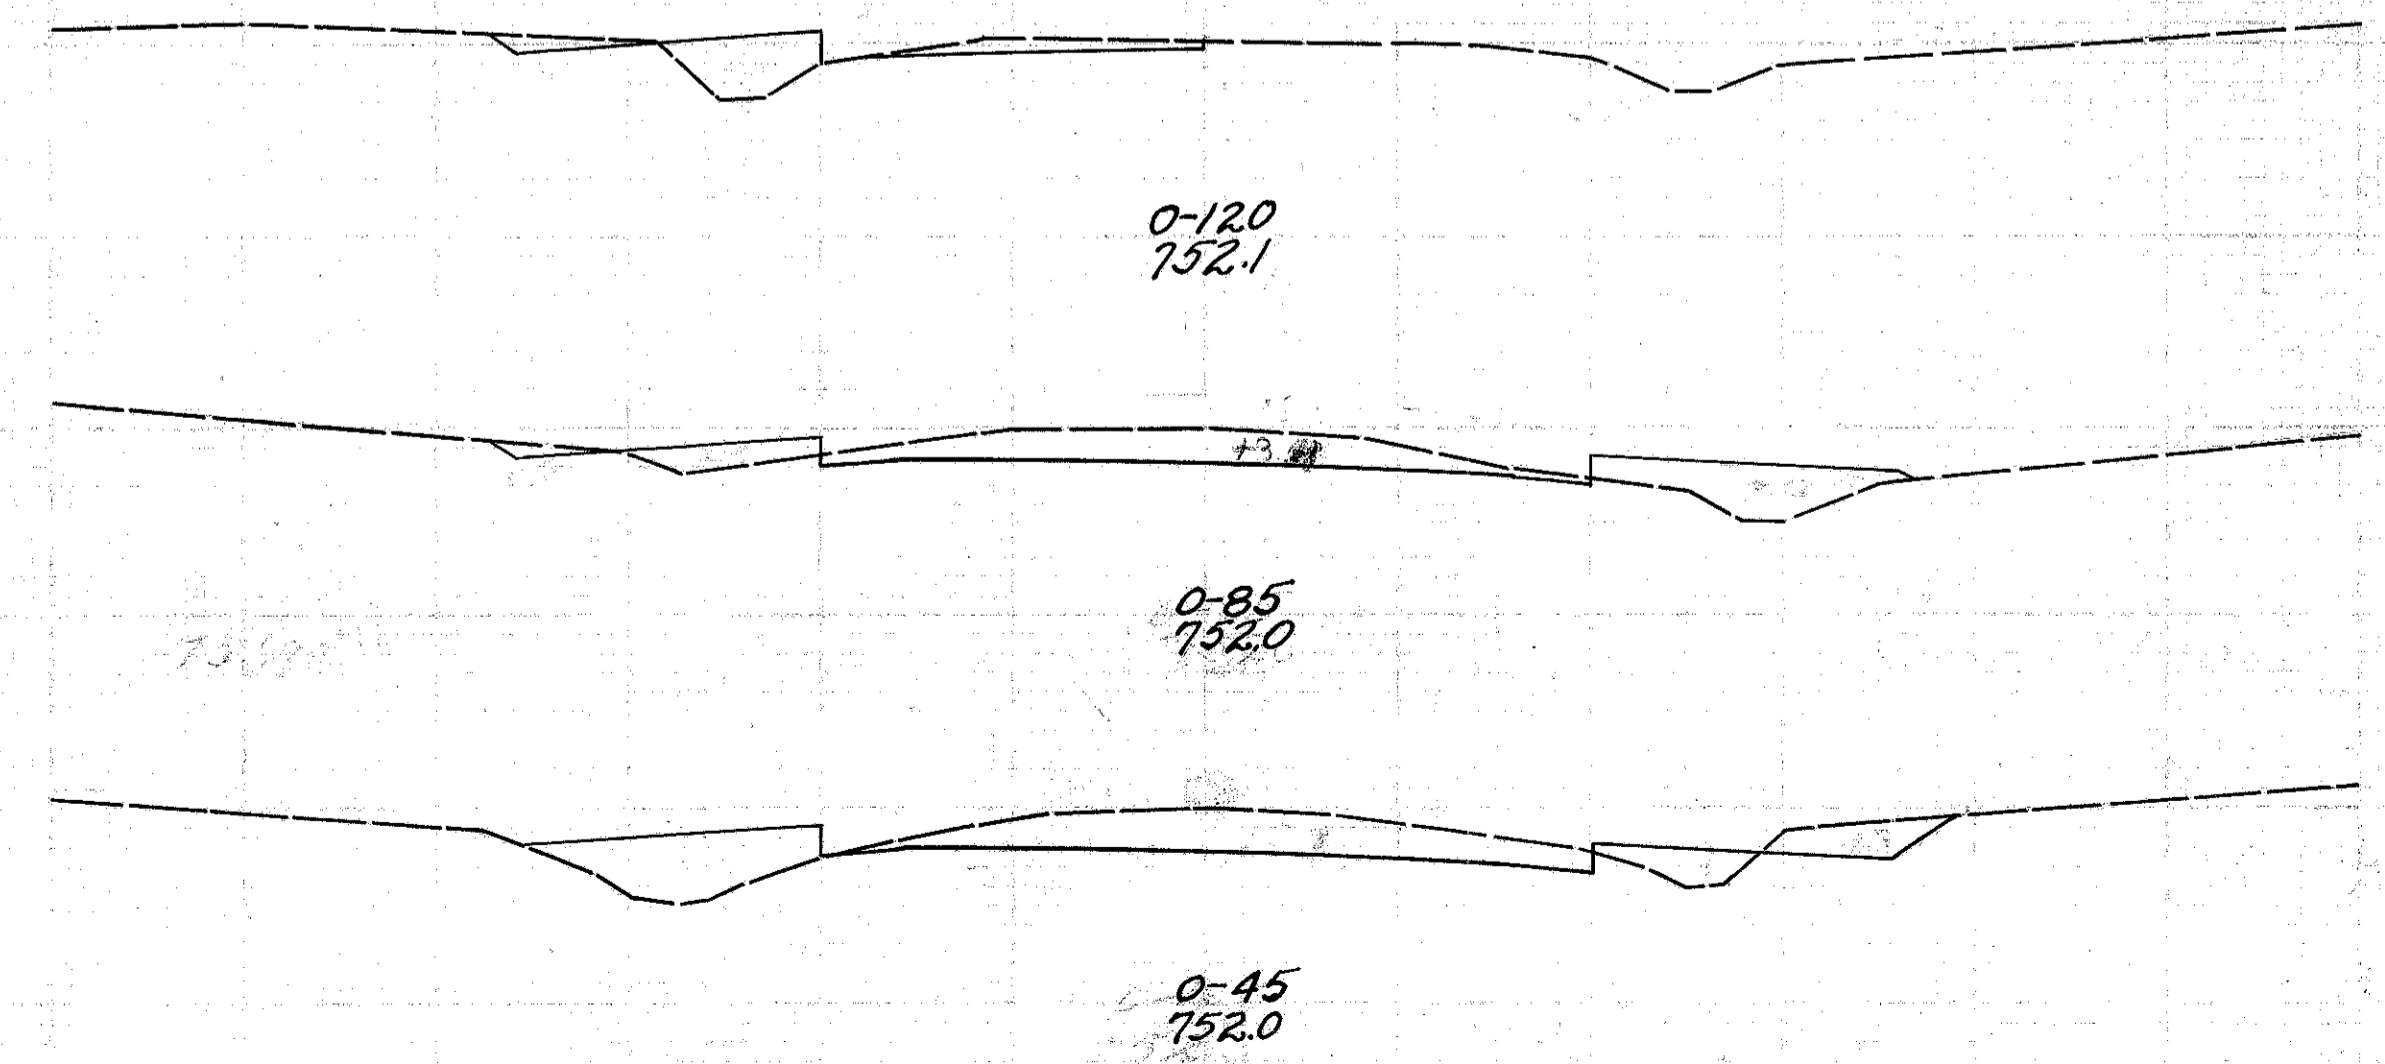

*

*