



30 25 20 15 10 5 0 5 10 15 20 25 30

End Area	Cu Yds	End Area	Cu Yds
Cut Fill	Cut Fill	Cut Fill	Cut Fill
123	1.6		
	51.1	8.0	
153	2.7		
	72.8	5.0	
240	0.0		
	89.5	1.3	
243	0.7		
	802	1.9	
190	0.3		
	726	1.1	
202	0.3		
	70.9	4.3	
181	2.0		
	84.6	3.7	
276	0.0		
	77.0	6.7	
140	3.6		
	31.9	14.6	

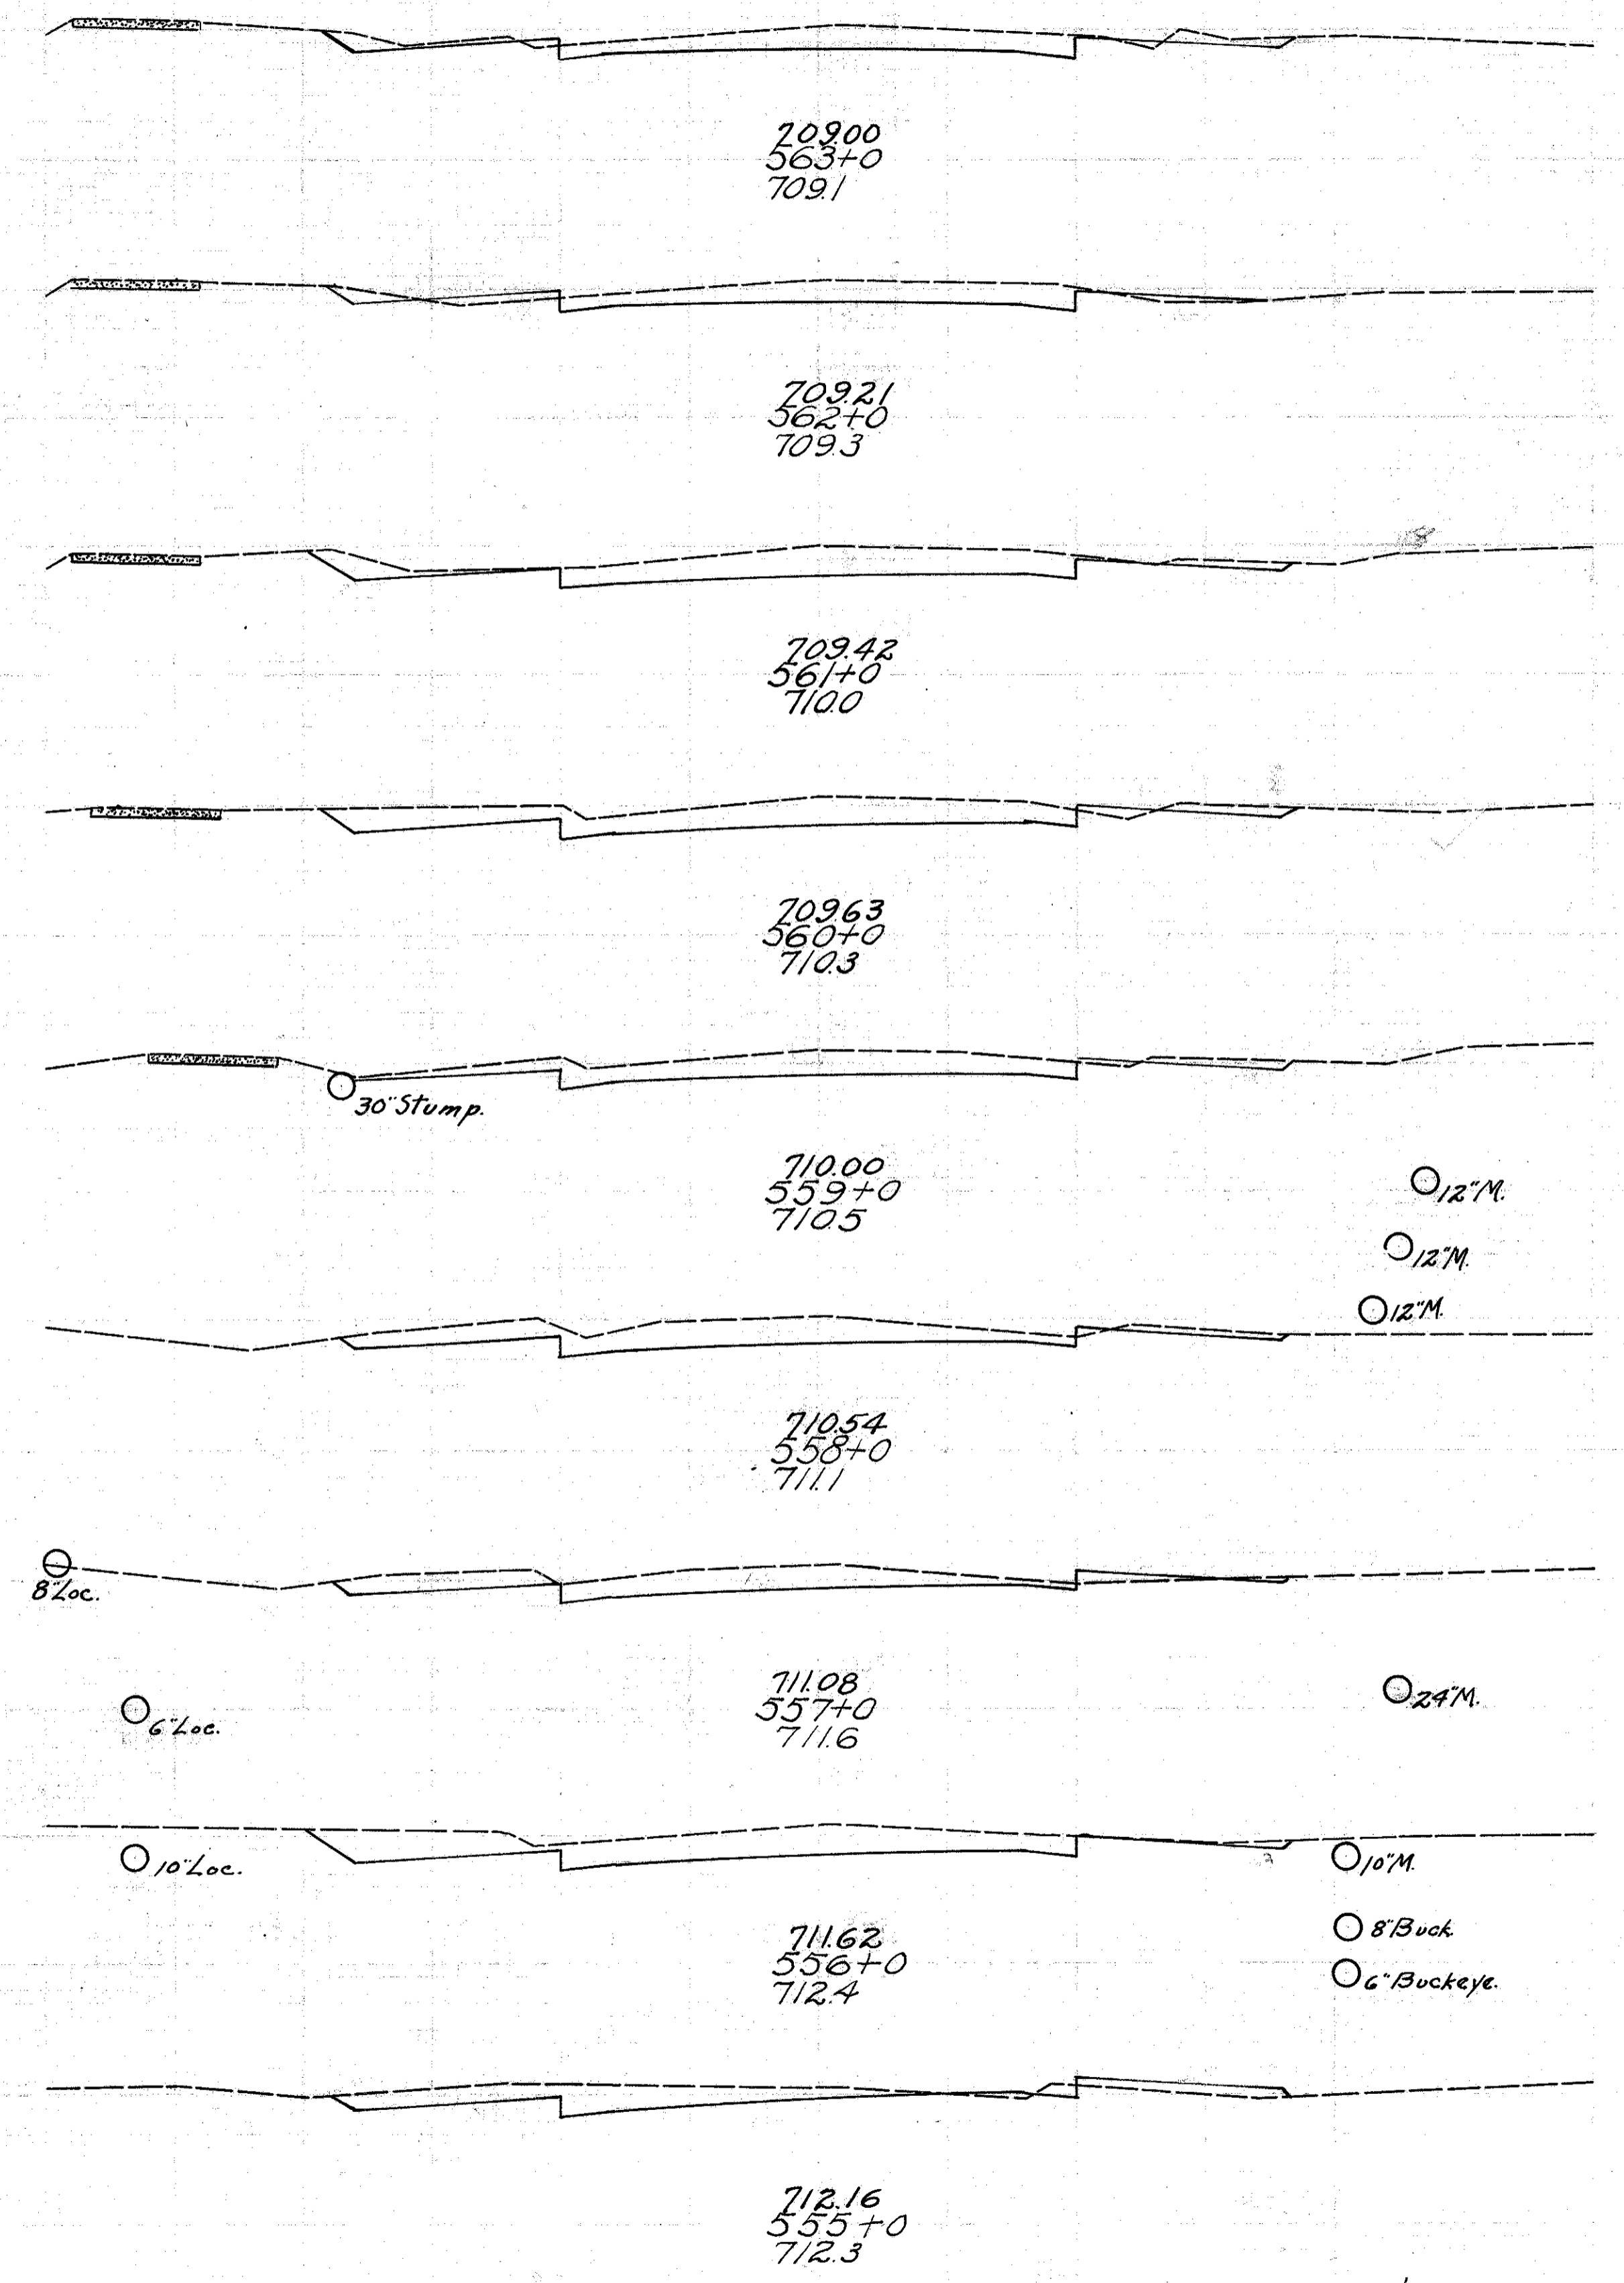

30 25 20 15 10 5 0 5 10 15 20 25 30

End Area	Cu Yds	End Area	Cu Yds
Cut Fill	Cut Fill	Cut Fill	Cut Fill
	9.1	0.0	
	12.2	0.0	
	6.1	0.0	
	3.5	0.0	
	10.0	7.0	
	19.4	0.0	
	58.7	3.0	

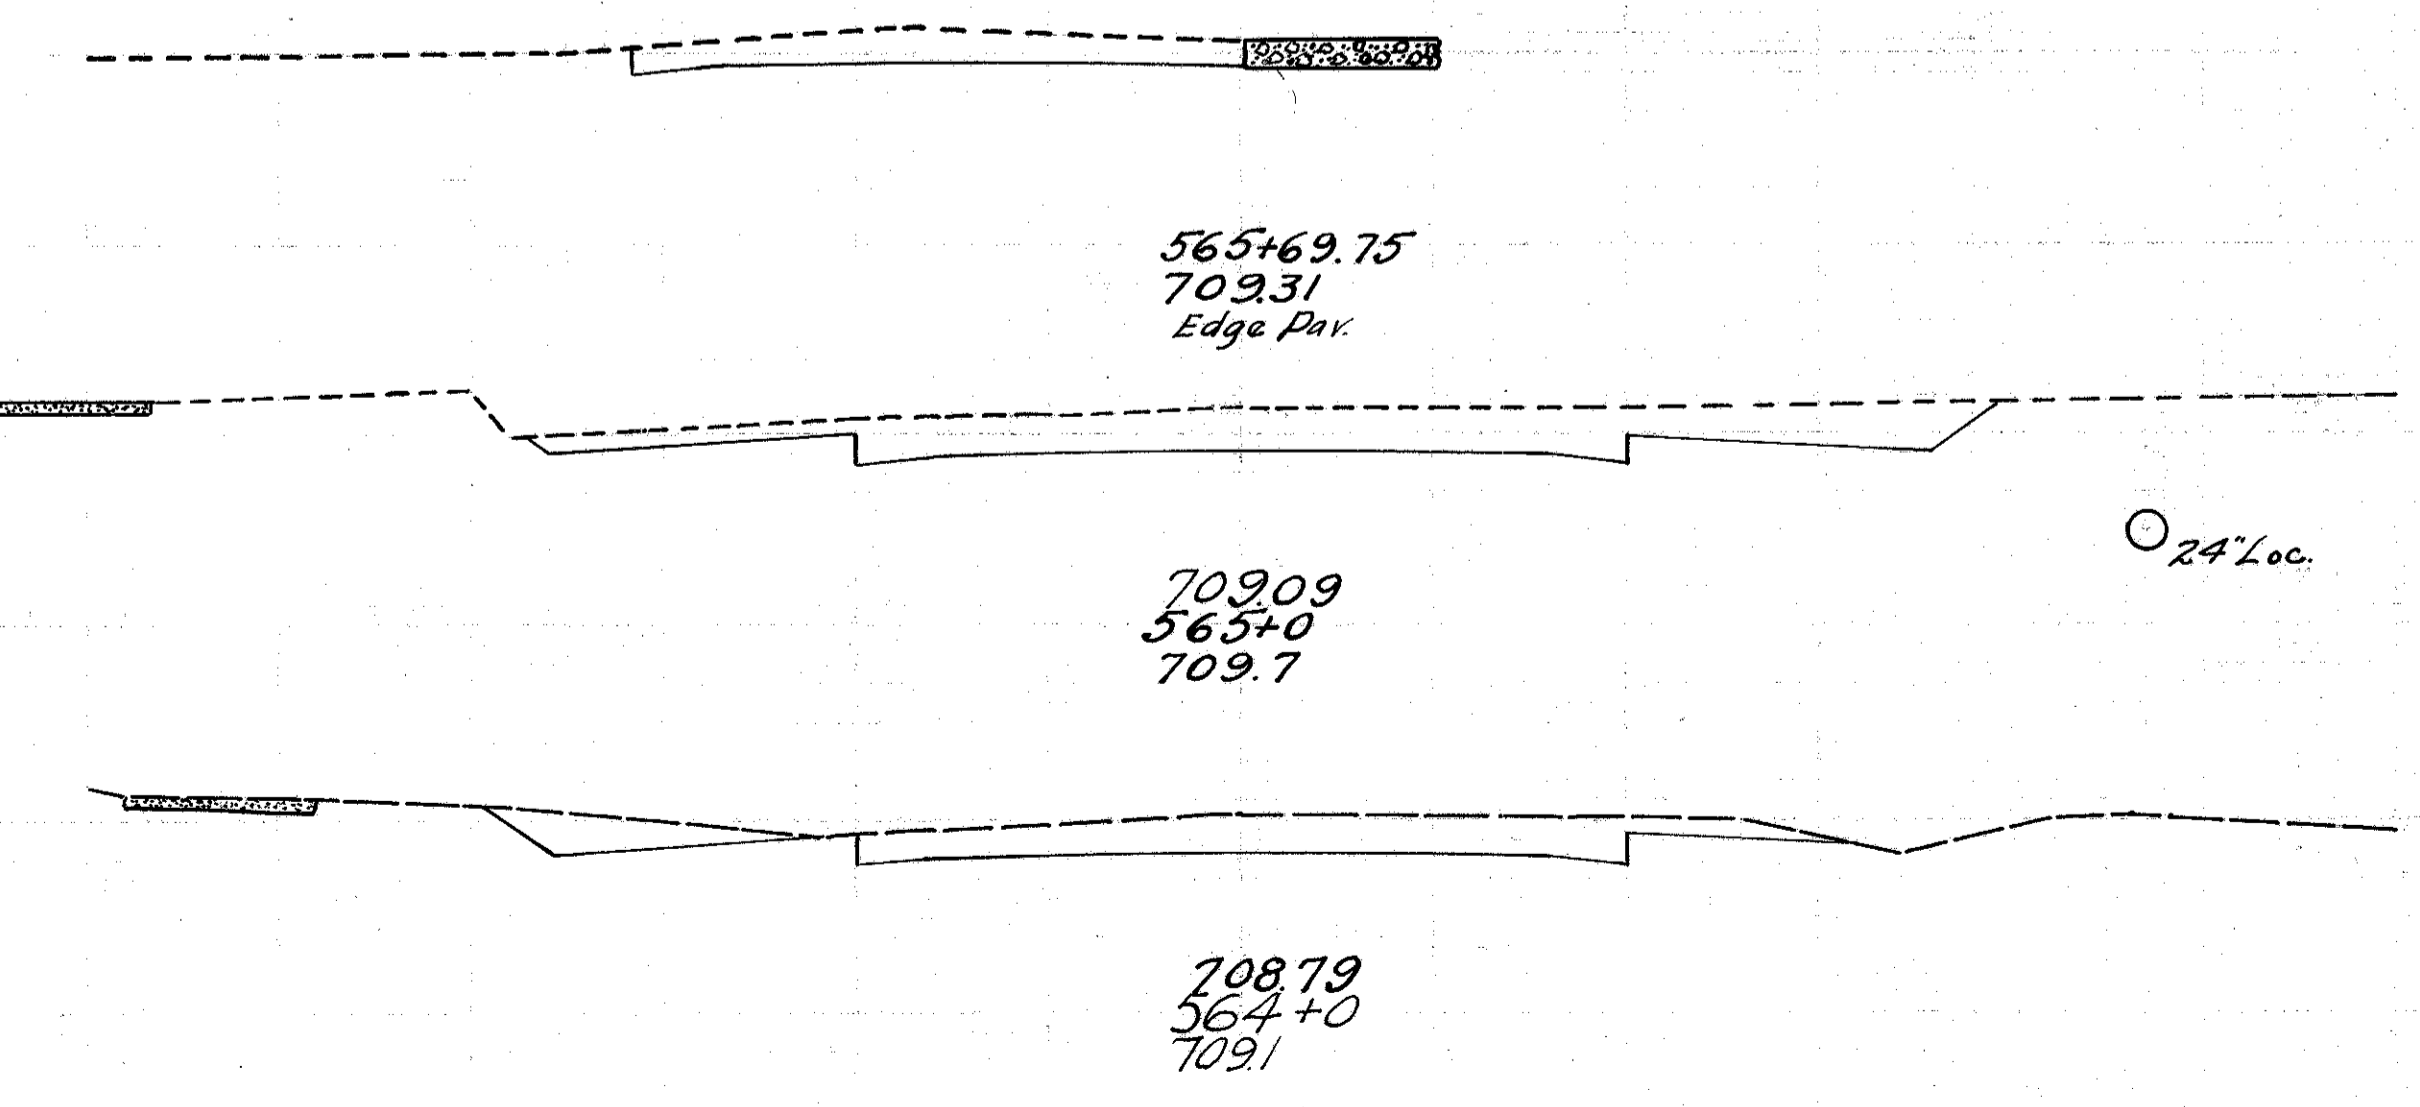

FED. AID DIST. NO.	STATE	FED. AID PROJECT	FISCAL YEAR
	OHIO		

ICR 563 SEC C&D
LAKE COUNTY

57
69