



**CULVERT DATA**  
 Type: Std. V.S.P. culvert Dr. #300  
 Size: 12" x 44"  
 Work Req: Remove 22' x 6" V.P. and build 12" x 44' std. V.P. (enc.) culvert hw. on R&L  
 Drawn by Cumings & Plummer Checked L.A. Breen Div'n. Engr. Date 1/23/28

**EST. QUANTITIES**  
 Exc. 7 cu. yds.  
 Conc. 1-8 4.53 cu. yds.  
 Conc. 1-5 1/2 2 cu. yds.  
 Reinf. steel 65 lbs.  
 12" V.P. 44 lin. Ft.  
 Sta. 289+77

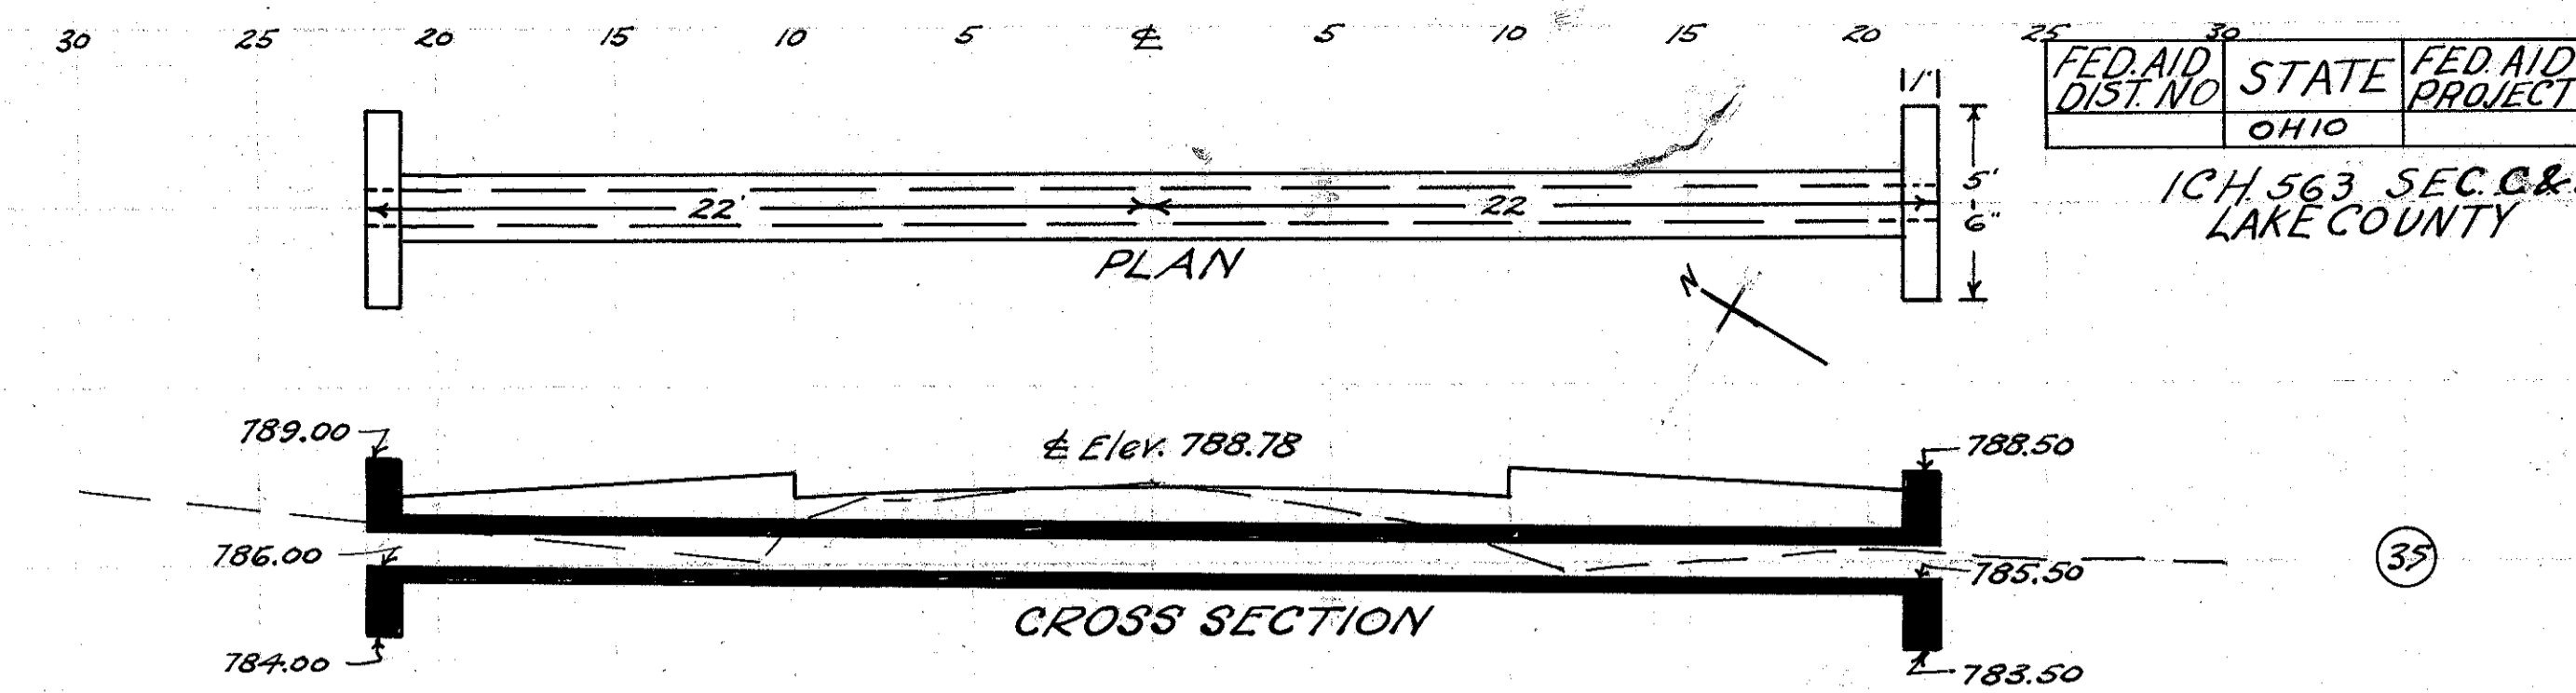


**CULVERT DATA**  
 Type: Std. V.S.P. culvert Dr. #300  
 Size: 12" x 44"  
 Work Req: Remove 22' x 6" V.P. and build 12" x 44' std. V.P. (enc.) culvert hw. on R&L  
 Drawn by Cumings & Plummer Checked L.A. Breen Div'n. Engr. Date 1/23/28

**EST. QUANTITIES**  
 Exc. 6.5 cu. yds.  
 Conc. 1-8 4.53 cu. yds.  
 Conc. 1-5 1/2 2 cu. yds.  
 Reinf. steel 65 lbs.  
 12" V.P. 44 lin. Ft.  
 Sta. 308+43

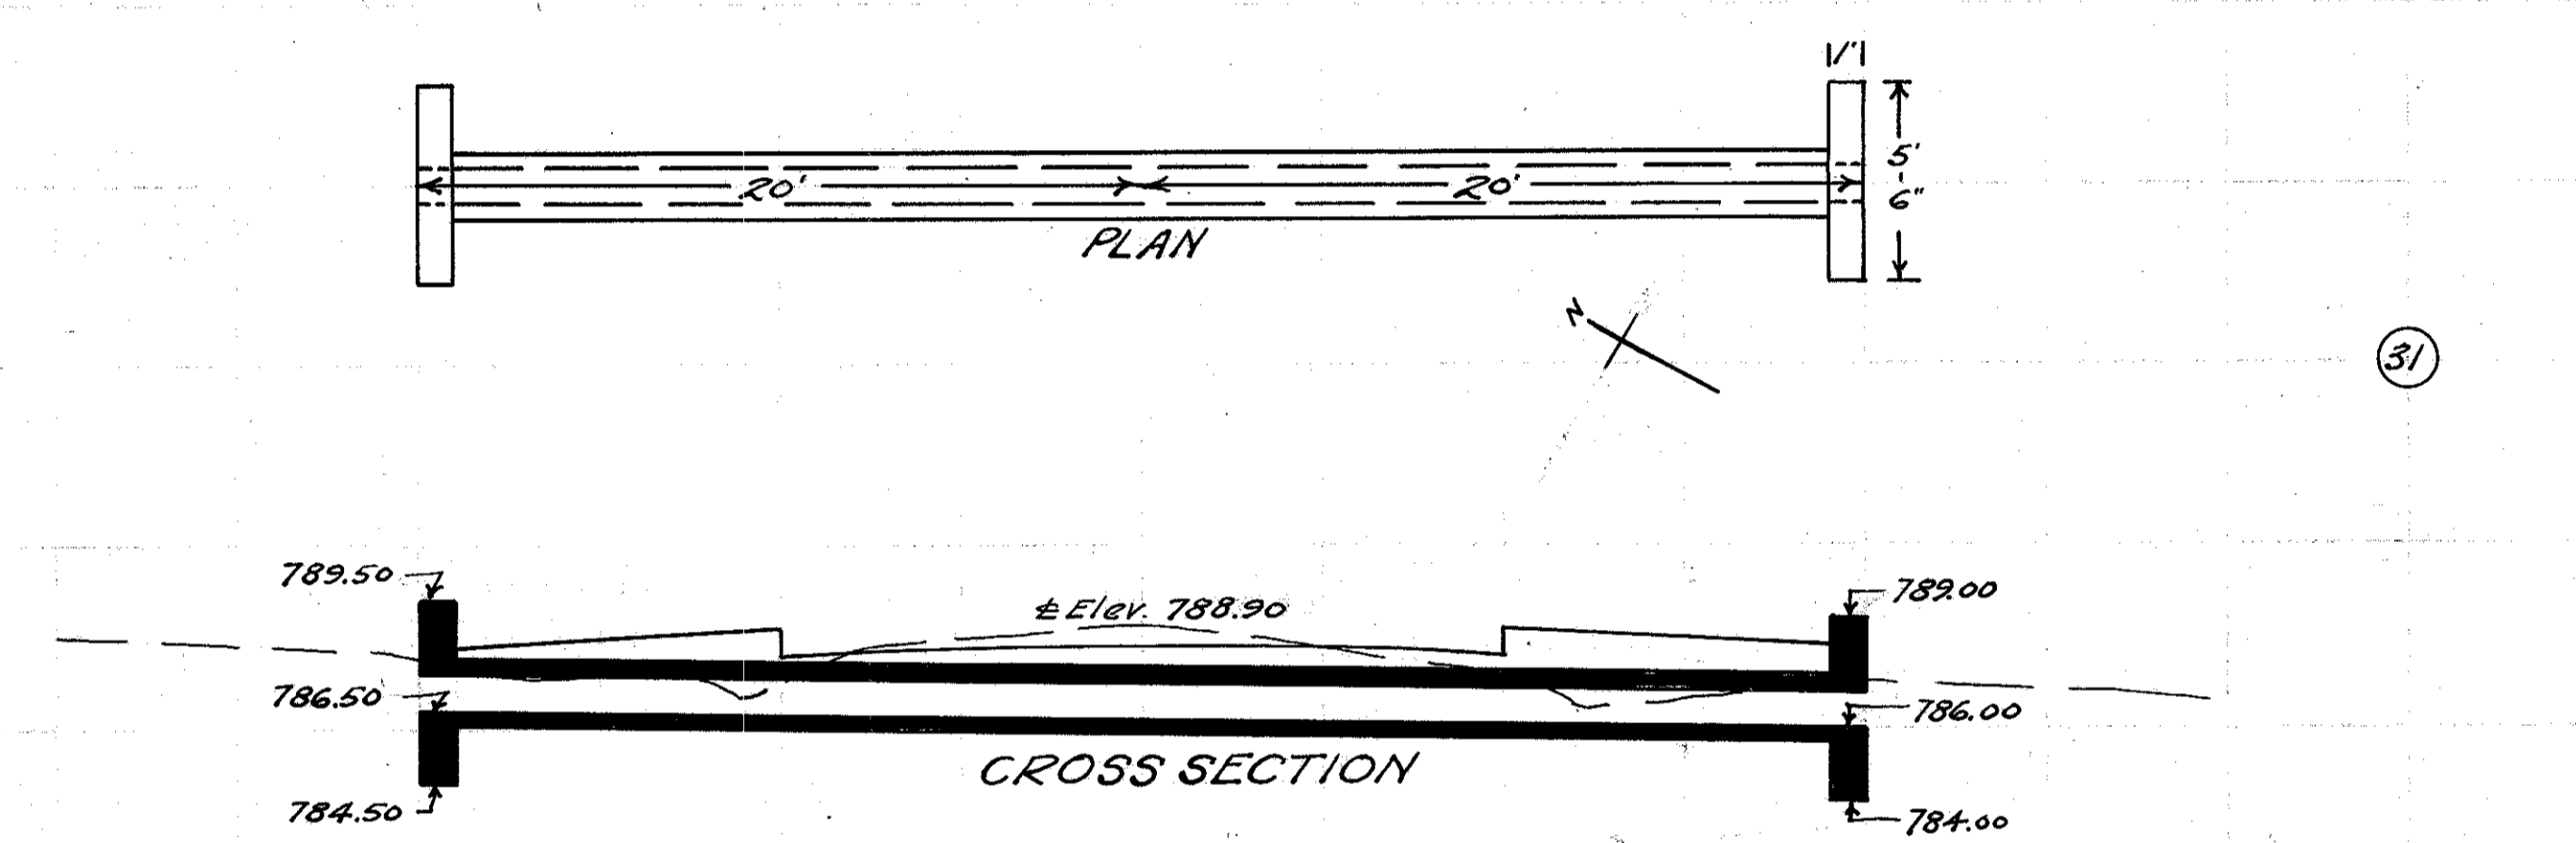


**CULVERT DATA**  
 Type: Std. V.S.P. culvert Dr. #300  
 Size: 12" x 40"  
 Work Req: Remove 22' x 6" V.P. and build 12" x 40' std. V.P. (enc.) culvert hw. on R&L  
 Drawn by Cumings & Plummer Checked L.A. Breen Div'n. Engr. Date 1/23/28

**EST. QUANTITIES**  
 Exc. 7 cu. yds.  
 Conc. 1-8 4.1 cu. yds.  
 Conc. 1-5 1/2 2 cu. yds.  
 Reinf. steel 65 lbs.  
 12" V.P. 40 lin. Ft.  
 Sta. 280+0

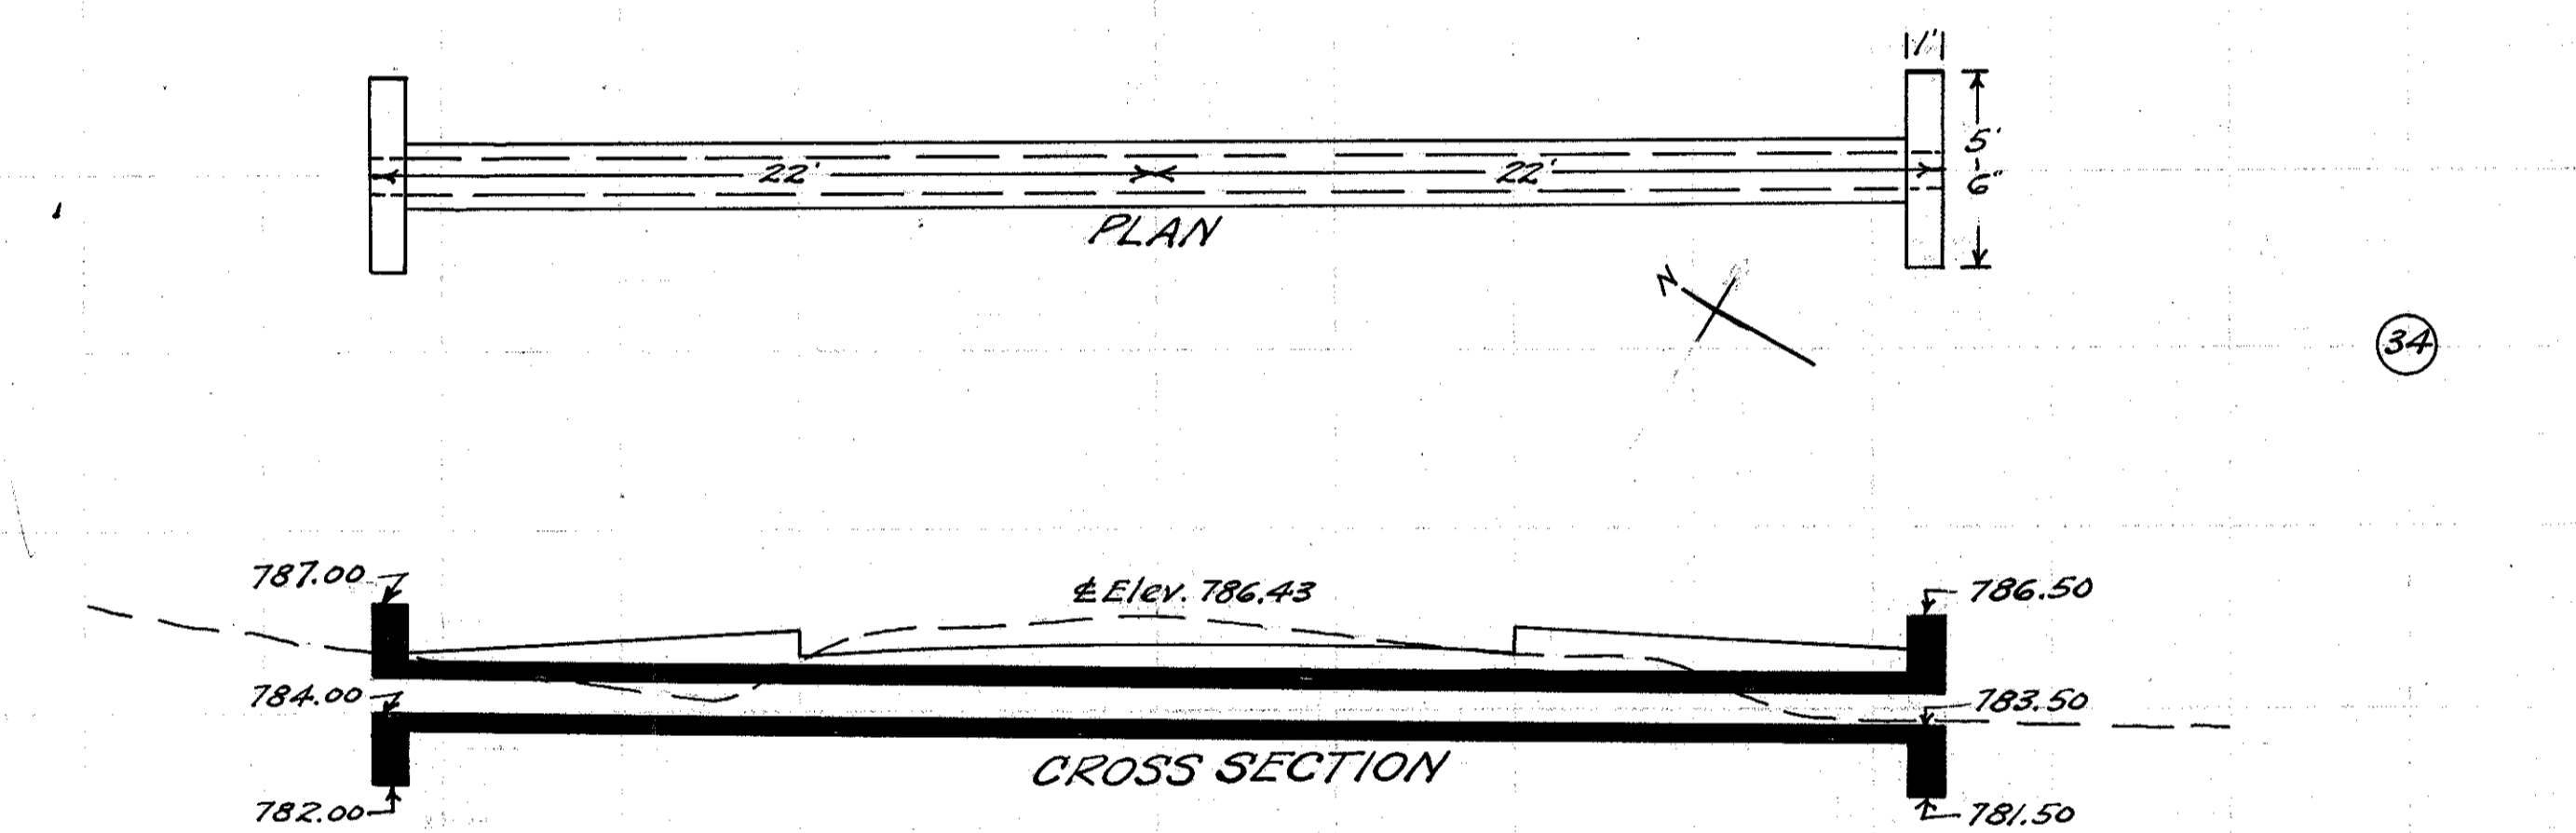


**CULVERT DATA**  
 Type: Std. V.S.P. culvert Dr. #300  
 Size: 12" x 44"  
 Work Req: Remove 30' x 6" V.P. and build 12" x 44' std. V.P. (enc.) culvert hw. on R&L  
 Drawn by Cumings & Plummer Checked L.A. Breen Div'n. Engr. Date 1/23/28

**EST. QUANTITIES**  
 Exc. 8 cu. yds.  
 Conc. 1-8 4.54 cu. yds.  
 Conc. 1-5 1/2 2 cu. yds.  
 Reinf. steel 65 lbs.  
 12" V.P. 44 lin. Ft.  
 Sta. 301+60

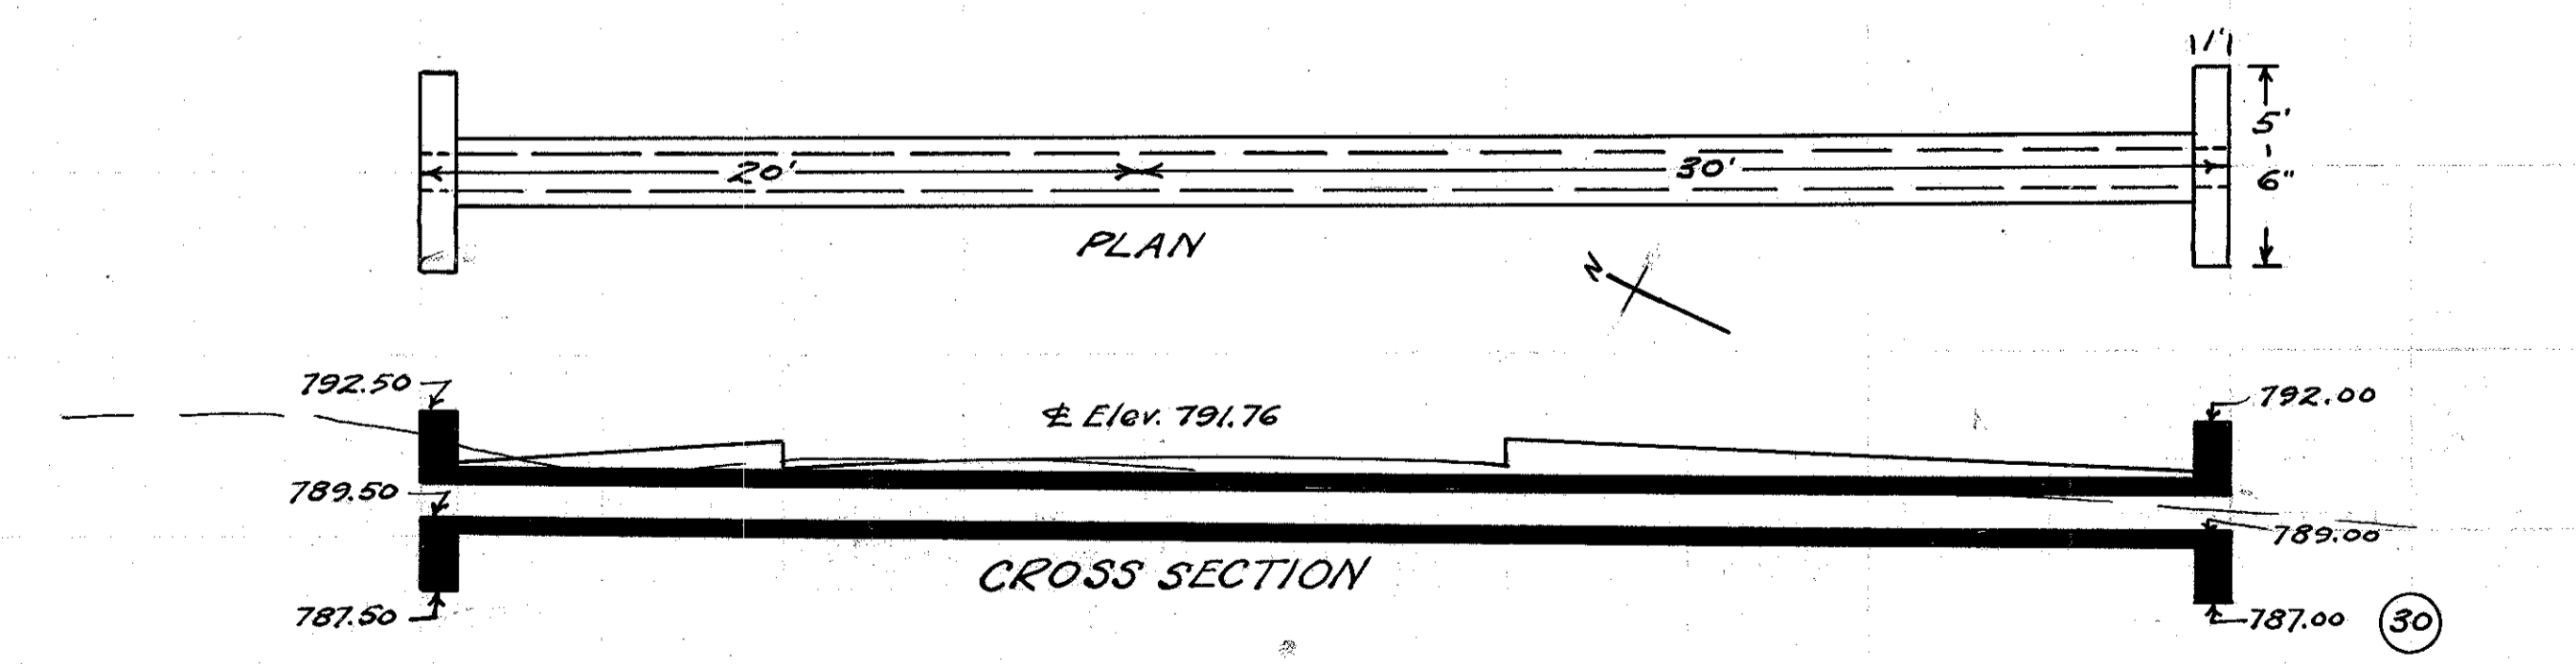

**CULVERT DATA**  
 Type: Std. V.S.P. culvert Dr. #300  
 Size: 12" x 50"  
 Work Req: Build 12" x 50' std. V.P. (enc.) culvert hw. on R&L  
 Drawn by Cumings & Plummer Checked L.A. Breen Div'n. Engr. Date 1/23/28

**EST. QUANTITIES**  
 Exc. 8 cu. yds.  
 Conc. 1-8 5.18 cu. yds.  
 Conc. 1-5 1/2 2 cu. yds.  
 Reinf. steel 65 lbs.  
 12" V.P. 50 lin. Ft.  
 Sta. 273+75

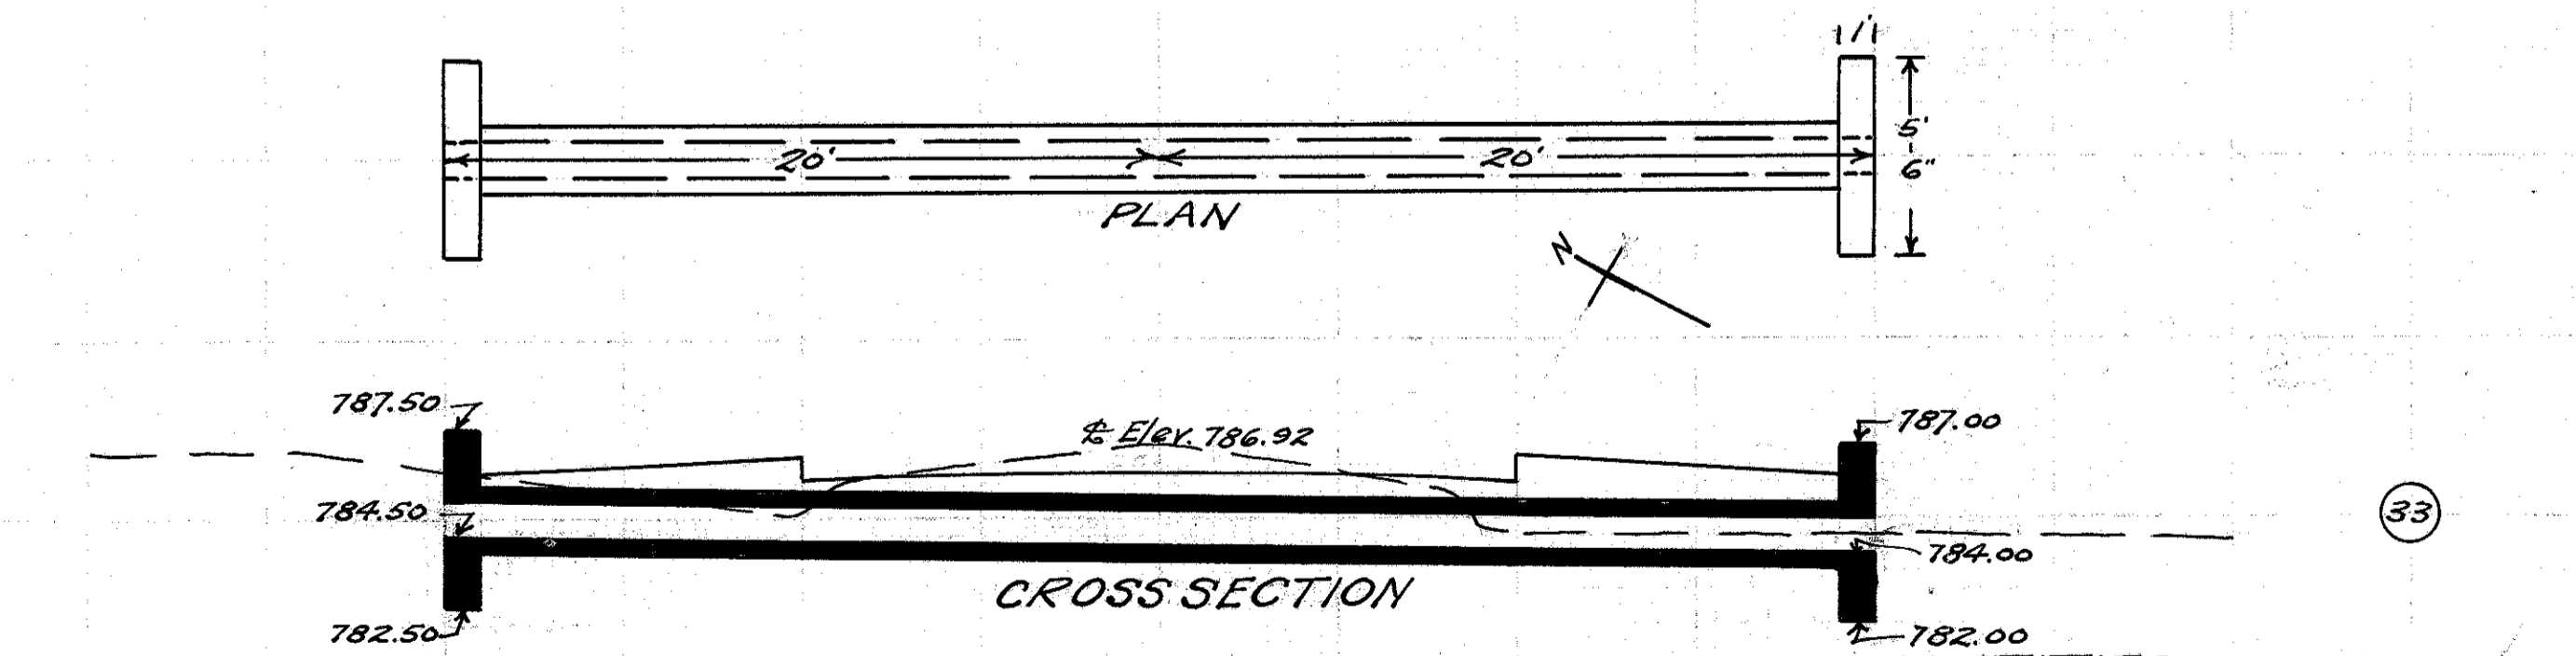

**CULVERT DATA**  
 Type: Std. V.S.P. culvert Dr. #300  
 Size: 12" x 40"  
 Work Req: Remove 16' x 6" V.P. and build 12" x 40' std. V.P. (enc.) culvert hw. on R&L  
 Drawn by Cumings & Plummer Checked L.A. Breen Div'n. Engr. Date 1/23/28

**EST. QUANTITIES**  
 Exc. 7 cu. yds.  
 Conc. 1-8 4.1 cu. yds.  
 Conc. 1-5 1/2 2 cu. yds.  
 Reinf. steel 65 lbs.  
 12" V.P. 40 lin. Ft.  
 Sta. 294+95