
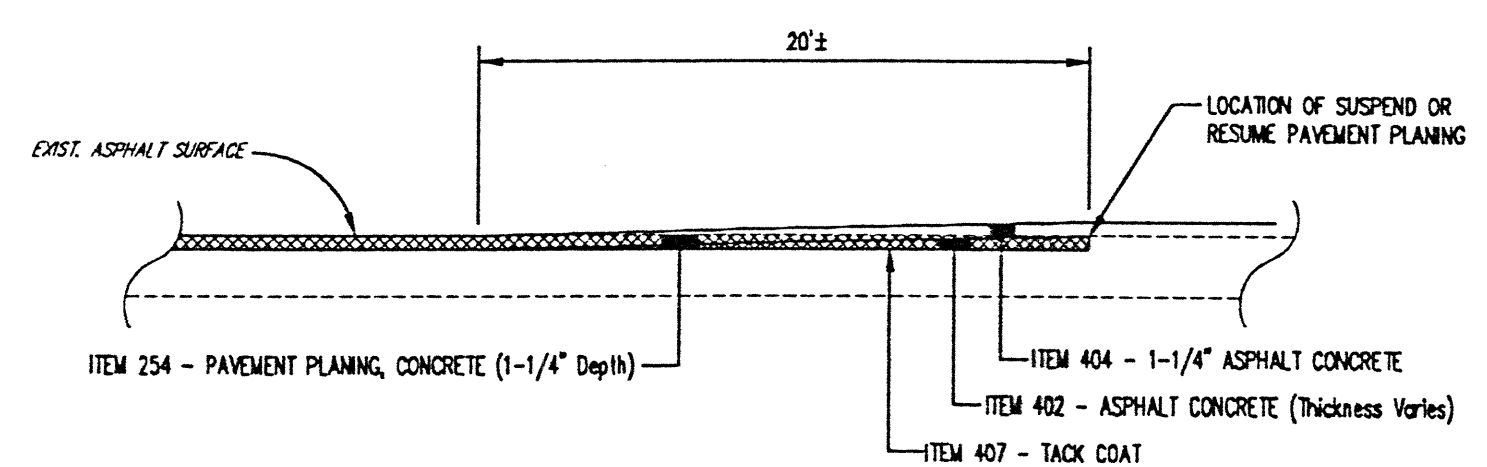
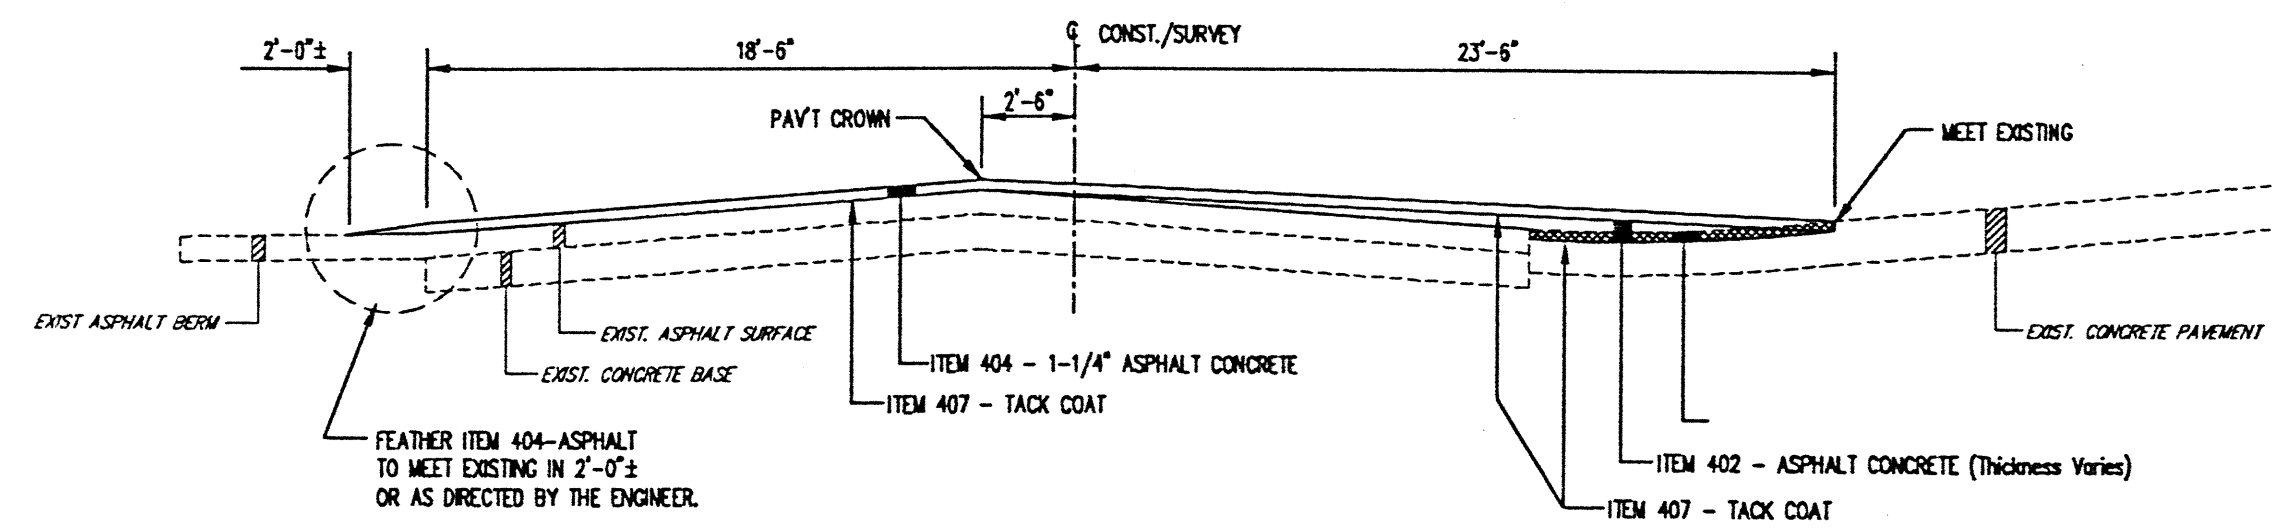
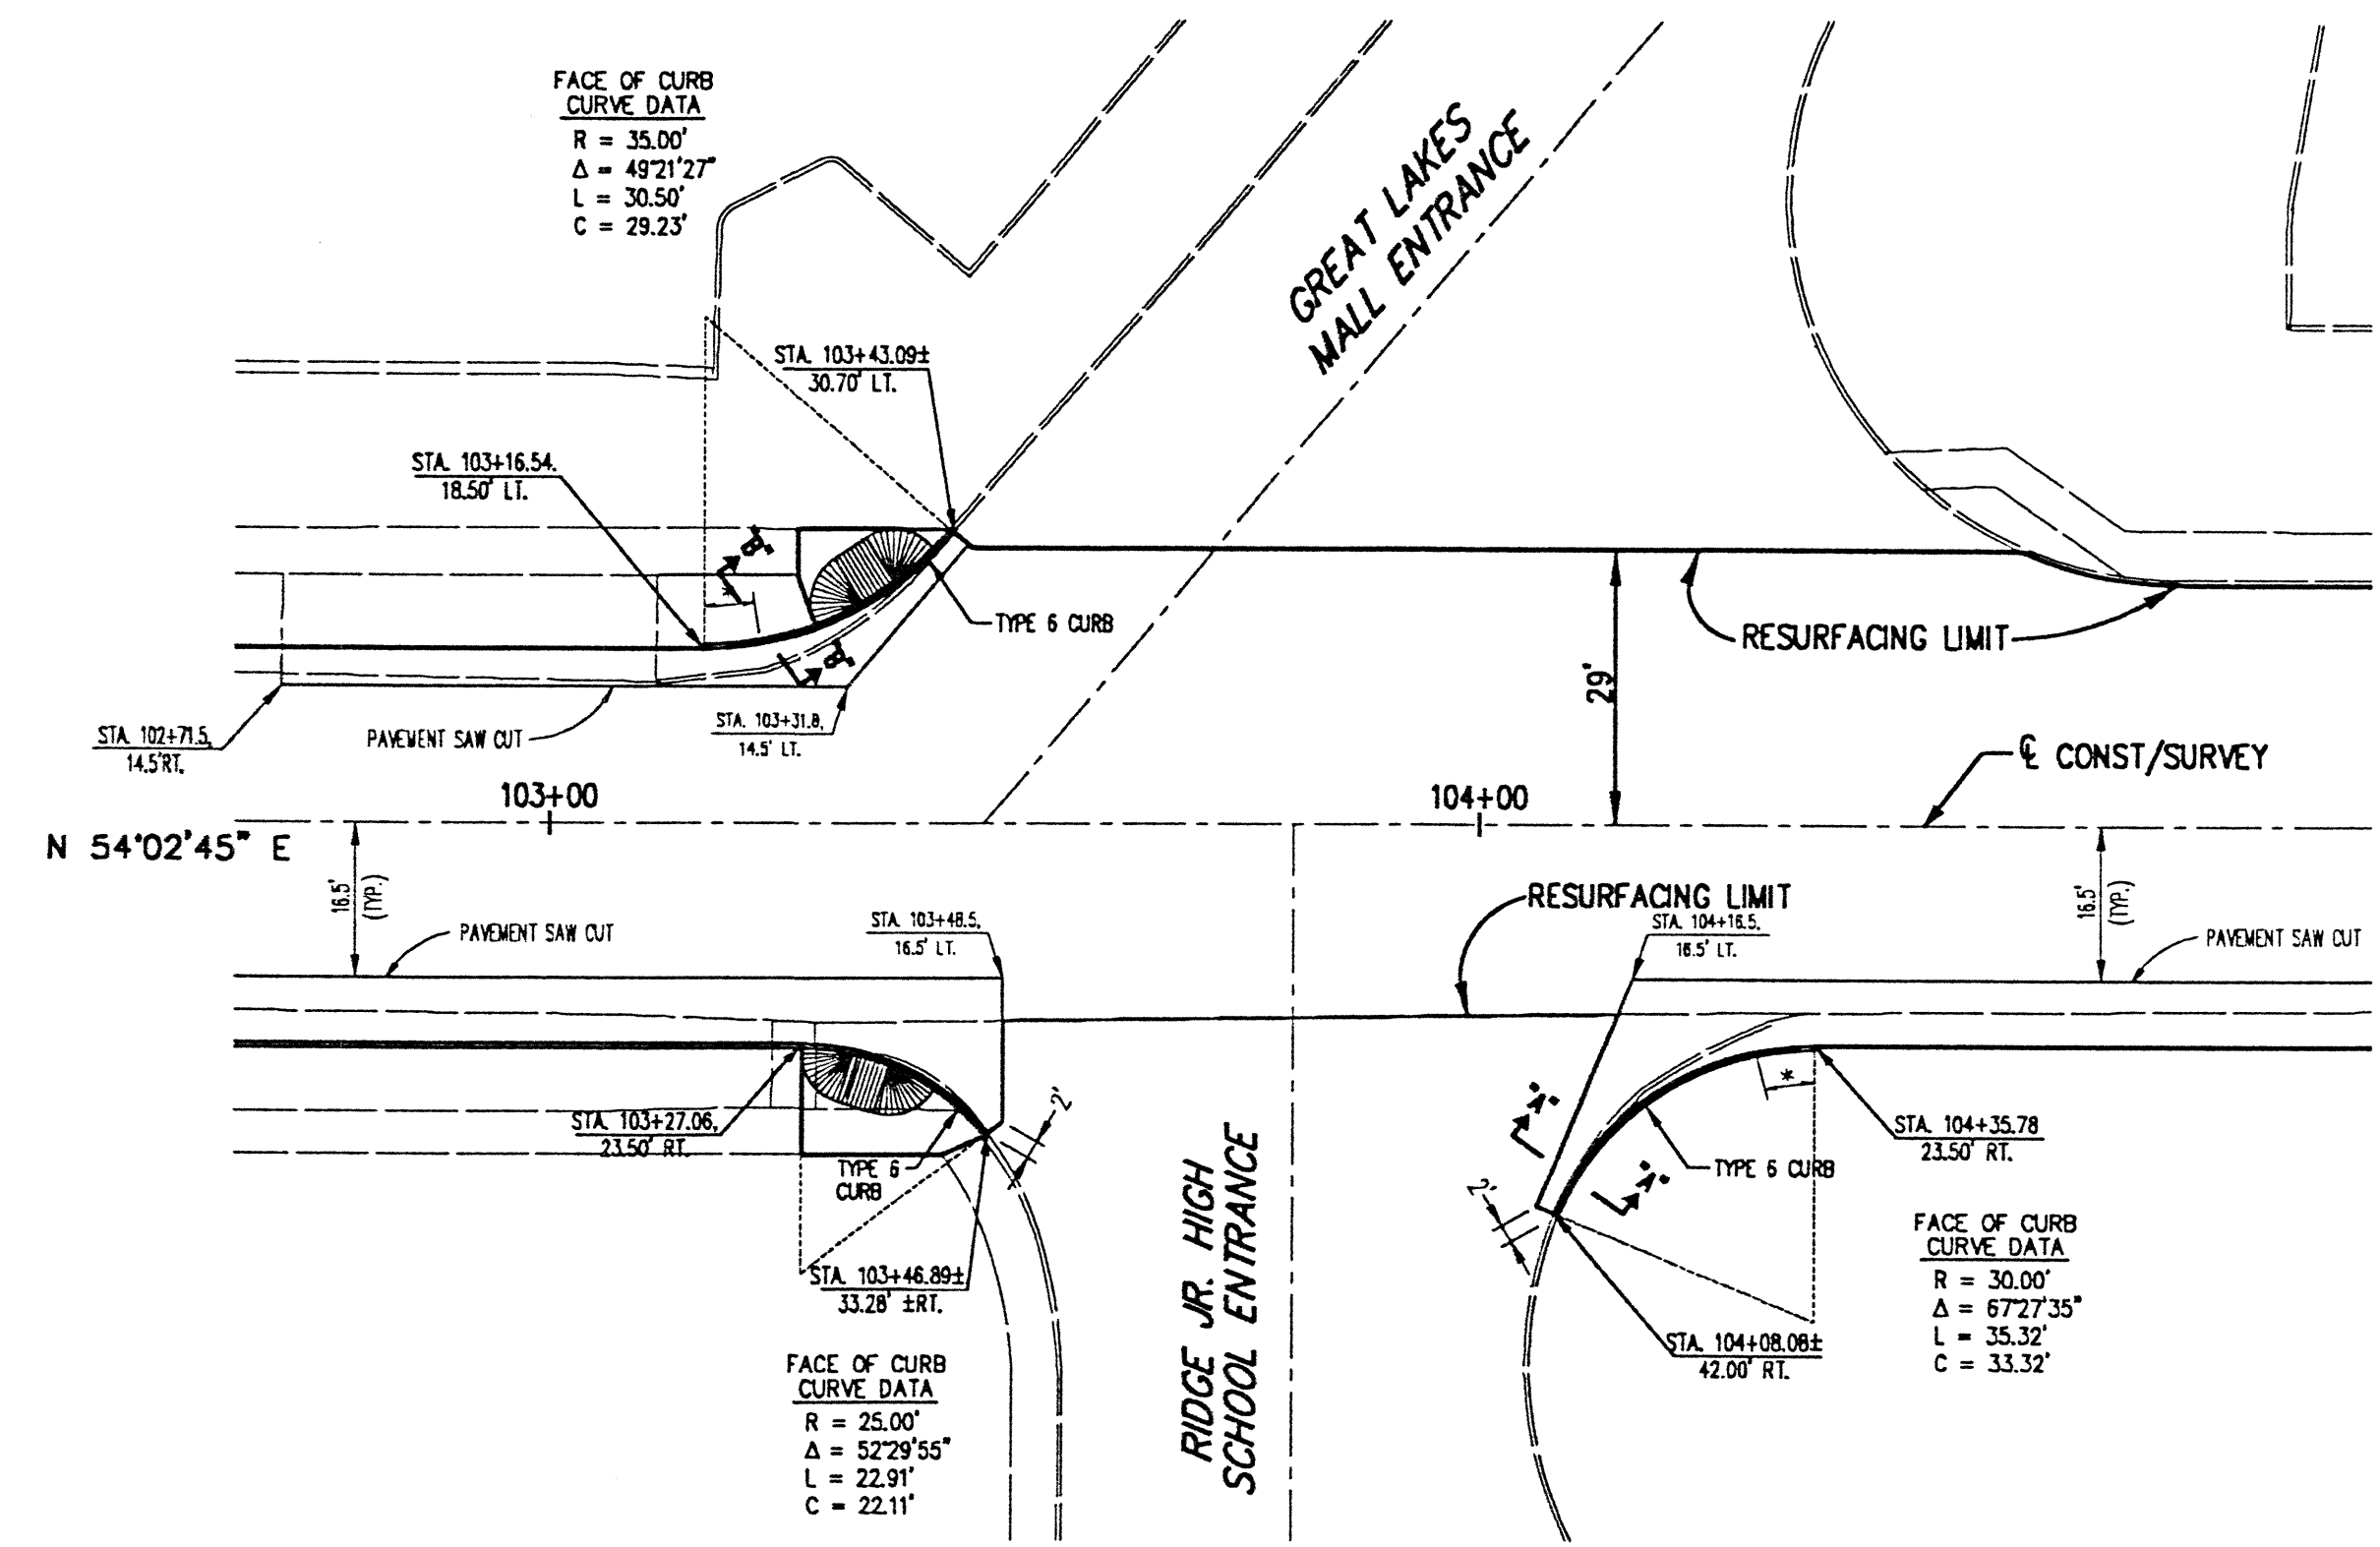
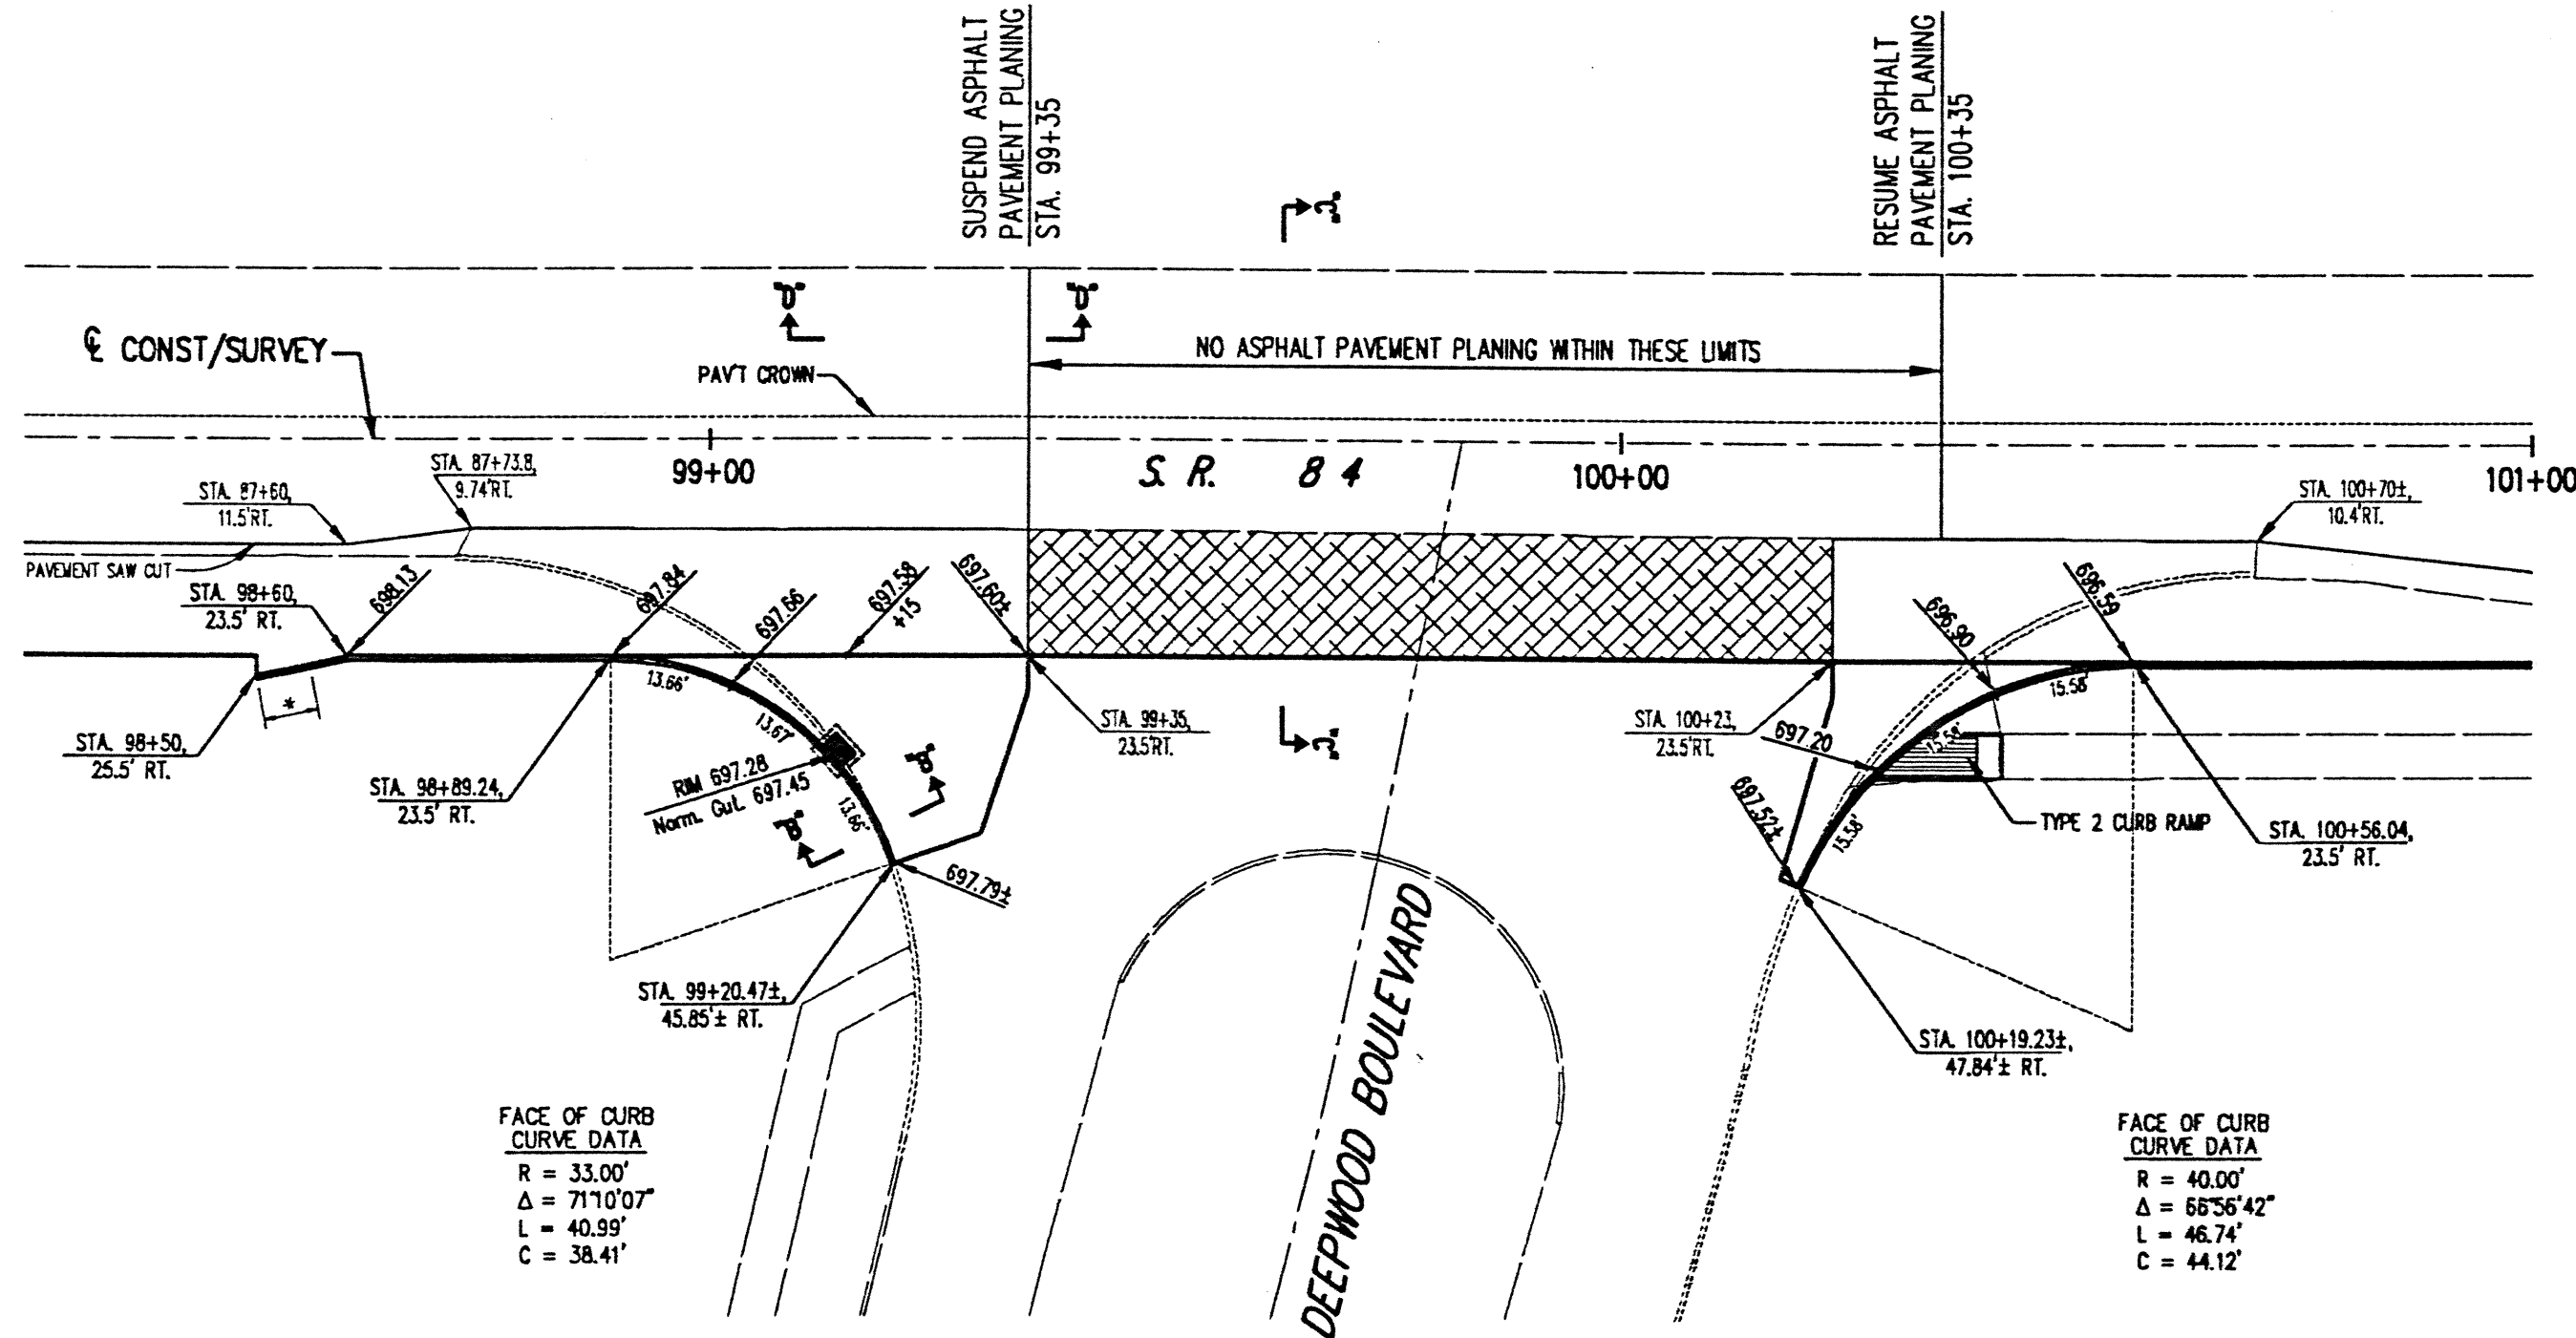
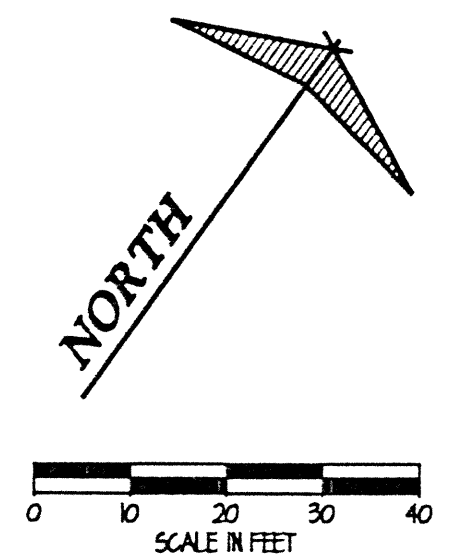
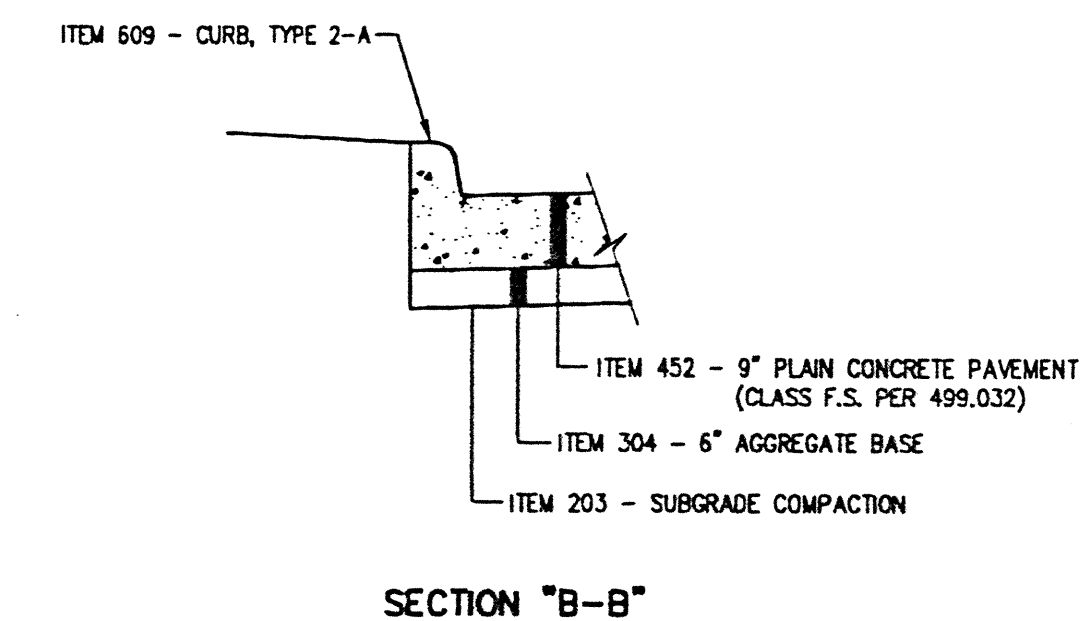


* NOTE: TRANSITION CURB HEIGHT FROM 6" TO 0" IN 6'-0"

NOTE: ALL DIMENSIONS AND ELEVATIONS ARE TO THE FACE/GUTTER OF PROPOSED CURB, UNLESS OTHERWISE INDICATED.

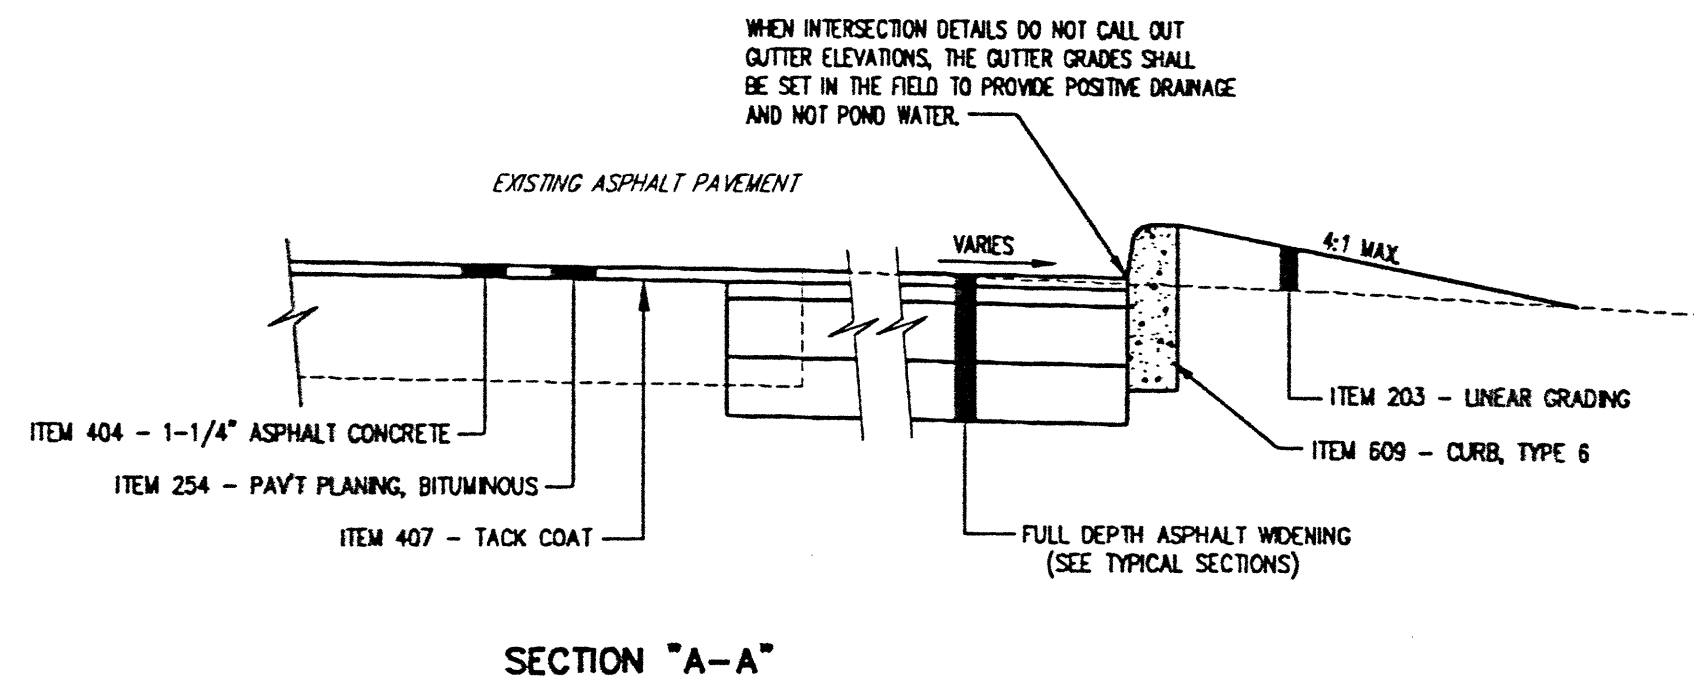

SECTION "D-D"
(NOTE: TYPICAL FOR BOTH SIDES OF INTERSECTION)

H:\2000\00123\DWG\0123504.DWG - PLOT SCALE = 1:20



REV. NO.	DESCRIPTION	DATE	BY	CHK'D.

**STATE ROUTE 84
INTERIM WIDENING & RESURFACING
IMPROVEMENTS**
CITY OF MENTOR, LAKE COUNTY, OHIO

DATE: AUGUST, 2000
DRAWN BY: J.J.C.
CHECKED BY: C.C.H.
APPROVED BY: C.C.H.
F.B. No. _____ PG. _____

**MISCELLANEOUS
INTERSECTION DETAILS**

SCALE	
HOR.	1" = 20'
VERT.	—
CONTRACT No. 00123	
SHEET NO.	OF
51	74