

PROPOSED DETOUR

NORTHBOUND SR-86

SR-86 TO VROOMAN RD. NORTH ON VROOMAN RD. TO IR-90. WEST ON IR-90 TO SR-44. NORTH ON SR-44 TO SR-84. EAST ON SR-84 TO SR-86.

SOUTHBOUND SR-86

(REVERSE OF NORTHBOUND)


NOTICE OF CLOSURE SIGNS

NOTICE OF CLOSURE SIGNS, AS DETAILED IN THESE PLANS SHALL BE ERECTED BY THE CONTRACTOR AT LEAST TWO WEEKS IN ADVANCE OF THE SCHEDULED ROAD CLOSURE. THE SIGNS SHALL BE ERECTED ON THE RIGHT SIDE OF THE ROAD FACING TRAFFIC. THEY SHALL BE PLACED SO AS NOT TO INTERFERE WITH THE VISIBILITY OF ANY PERMANENT SIGNS. THE SIGN SHOULD BE ERECTED AT THE POINT OF CLOSURE.

THE CONTRACTOR SHALL NOTIFY THE FOLLOWING AGENCIES IN WRITING A MINIMUM OF TWO WEEKS PRIOR TO THE CLOSING OF THE ROADWAY:

1. ODOT DISTRICT 12 PUBLIC INFORMATION OFFICER (216) 581-2333 EXT. 244
2. ODOT DISTRICT 12 ROADWAY SERVICES MANAGER (216) 581-2333 EXT. 308
3. CONCORD TOWNSHIP
4. CONCORD TOWNSHIP FIRE DEPARTMENT
5. LEROY TOWNSHIP FIRE DEPARTMENT
6. PAINESVILLE TOWNSHIP
7. PAINESVILLE TOWNSHIP SCHOOL DISTRICT
8. LAKE COUNTY SHERIFF
9. LAKE COUNTY ENGINEERS OFFICE
10. LAKE METROPARKS
11. LAKETRAN

PAYMENT FOR THE DETOUR SIGNS AND NOTICE OF CLOSURE SIGNS SHALL BE INCLUDED IN THE LUMP SUM BID FOR ITEM 614 - MAINTAINING TRAFFIC AND SHALL INCLUDE FURNISHING, ERECTING, MAINTAINING AND REMOVING THE SIGNS INCLUDING THE SUPPORTS.

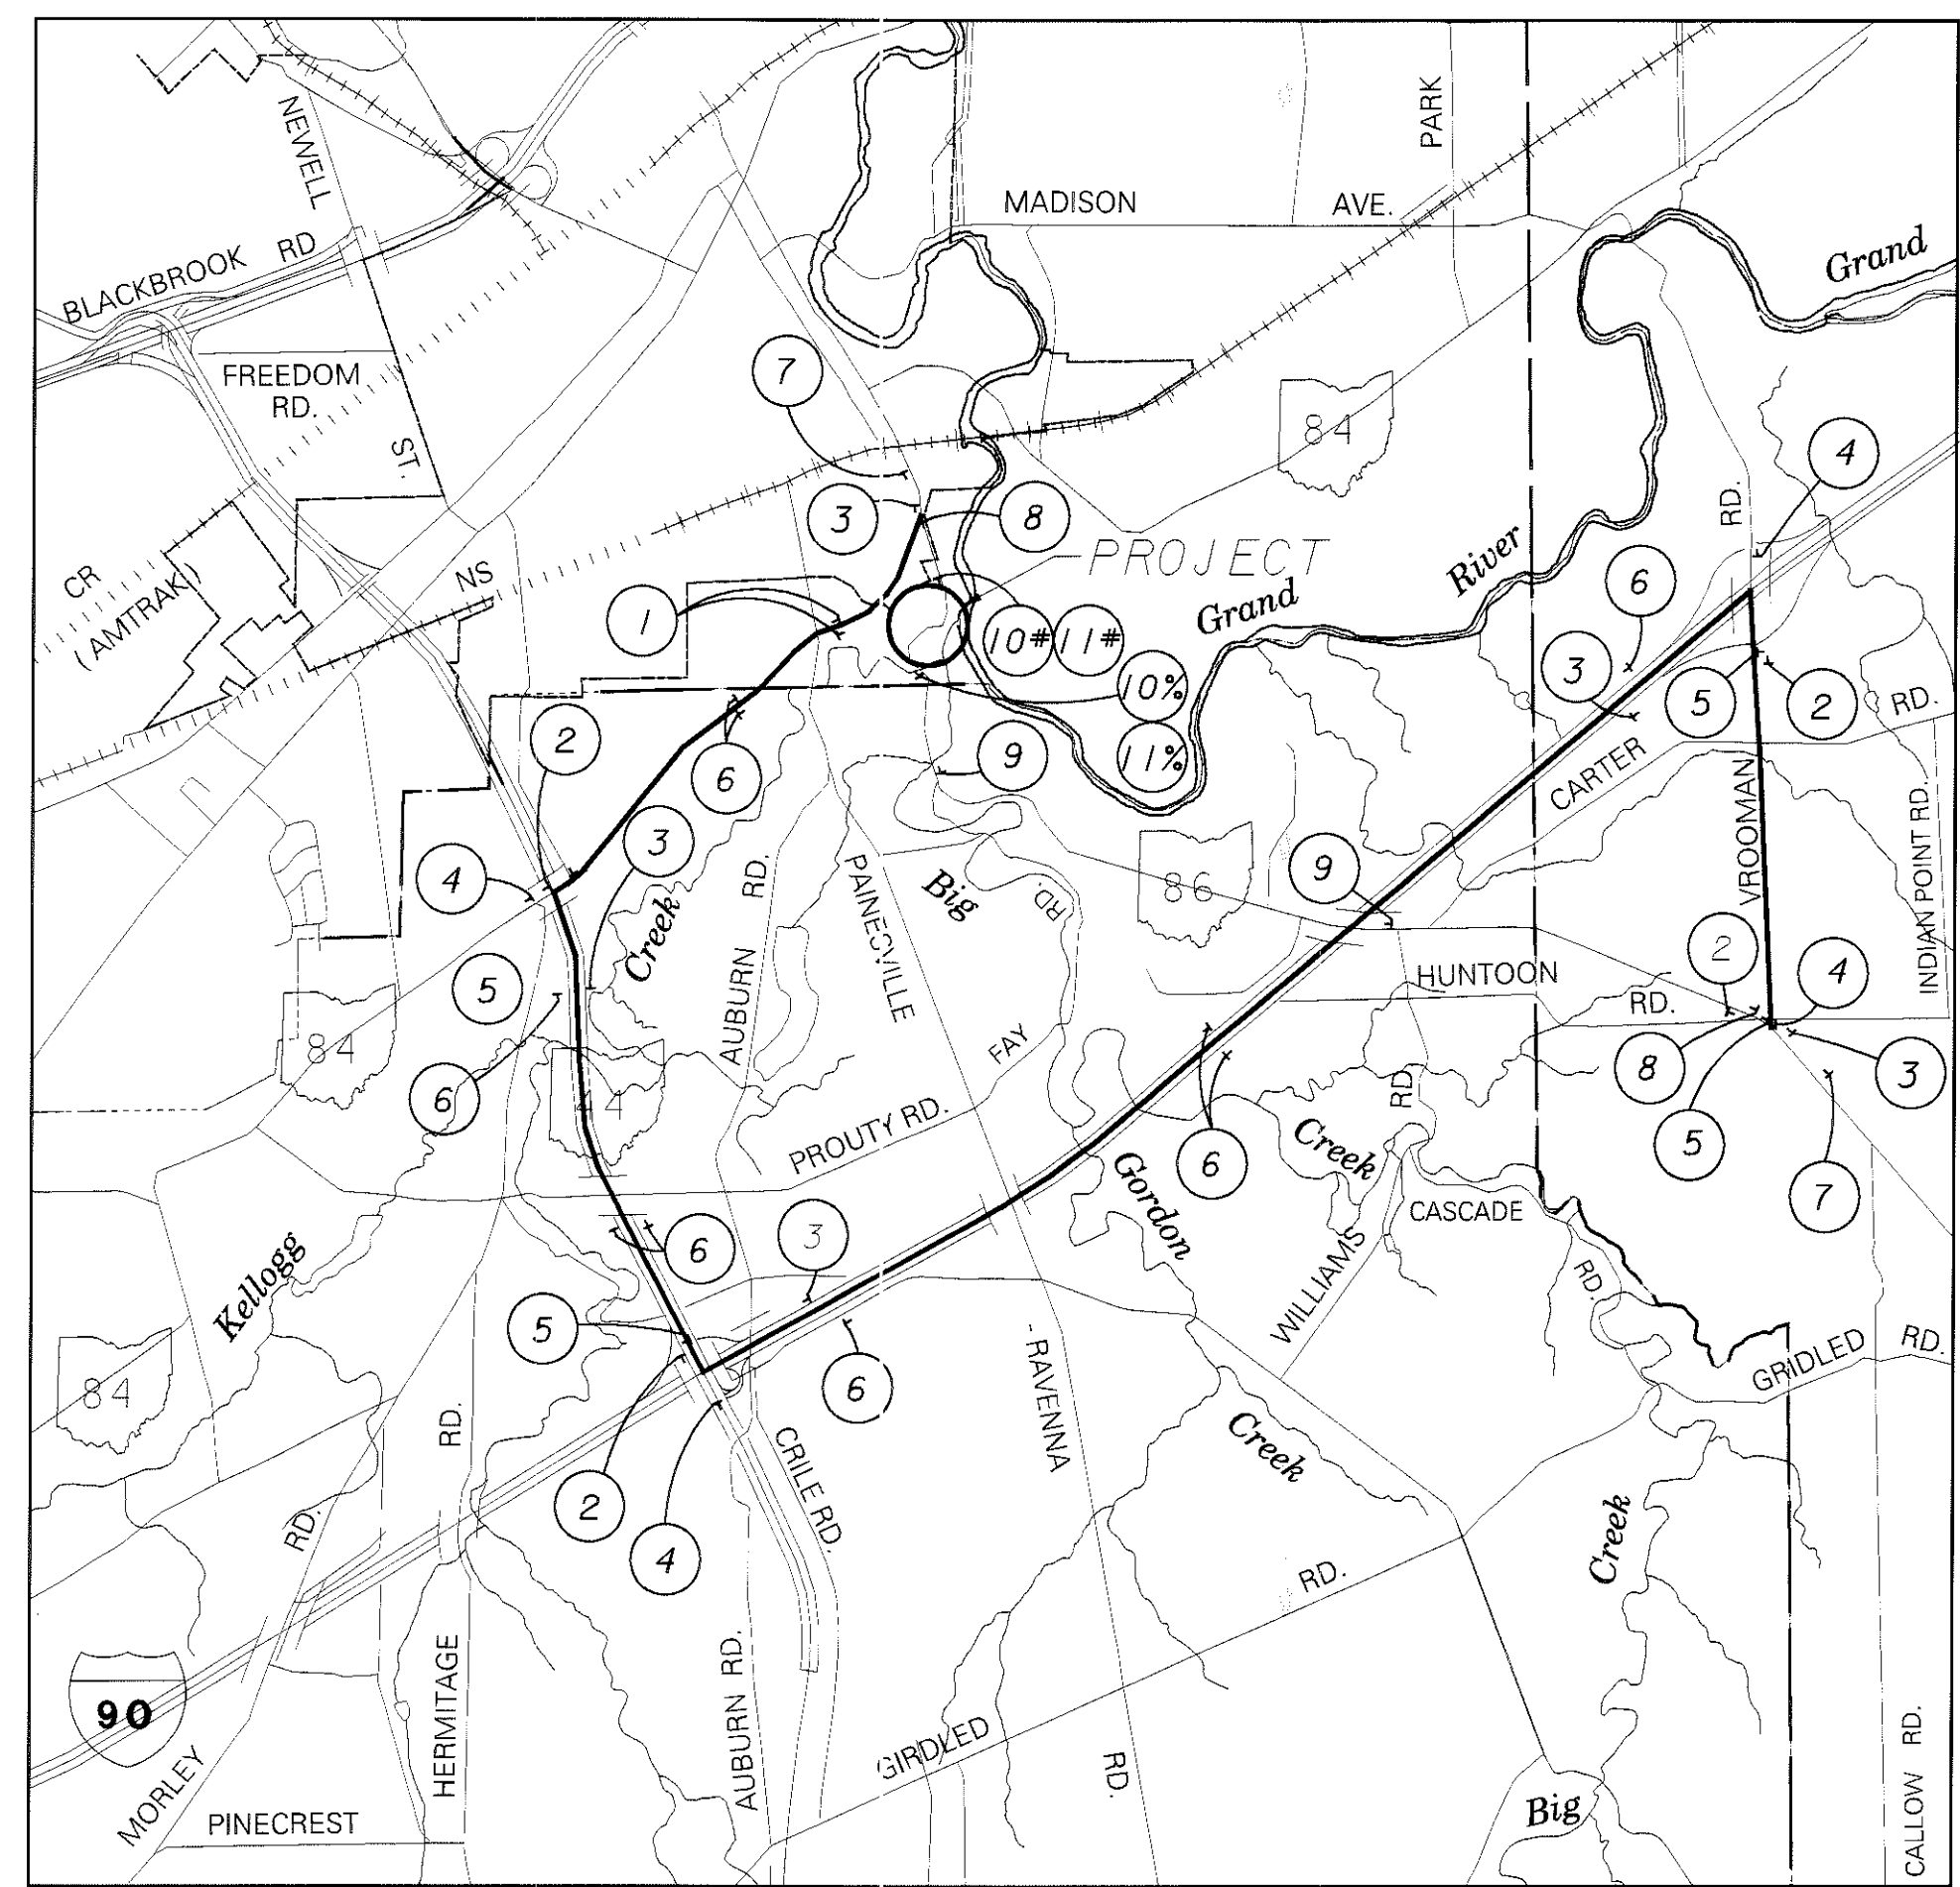

SIGNED DETOUR ROUTE

10# - PLACE BARRICADE JUST SOUTH OF WATER TOWER
10% - PLACE BARRICADE JUST NORTH OF LAKE METROPARK DRIVE

SEE SHEET 6 FOR LEGEND.