

I:\PROJECTS\LAK86\dgn\gp008.dgn 19-APR-2002 8:22AM bblkyney

Control Points

CP-1, Iron Pin Set, D-12 Cap
 N 745,942.1520
 E 2,315,153.6060




CP-2, Iron Pin Set, D-12 Cap
 N 745,927.8370
 E 2,314,877.3890

Curve #2

P.I. Sta = 23+25.67
 $\Delta = 38^\circ 54' 25''$ (LT)
 $Dc = 26^\circ 30' 00''$
 $R = 216.21'$
 $T = 76.37'$
 $L = 146.82'$
 $E = 13.09'$

Curve #1

P.I. Sta = 20+25.96
 $\Delta = 78^\circ 52' 00''$ (RT)
 $Dc = 29^\circ 45' 00''$
 $R = 192.59'$
 $T = 158.38'$
 $L = 265.10'$
 $E = 56.76'$

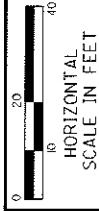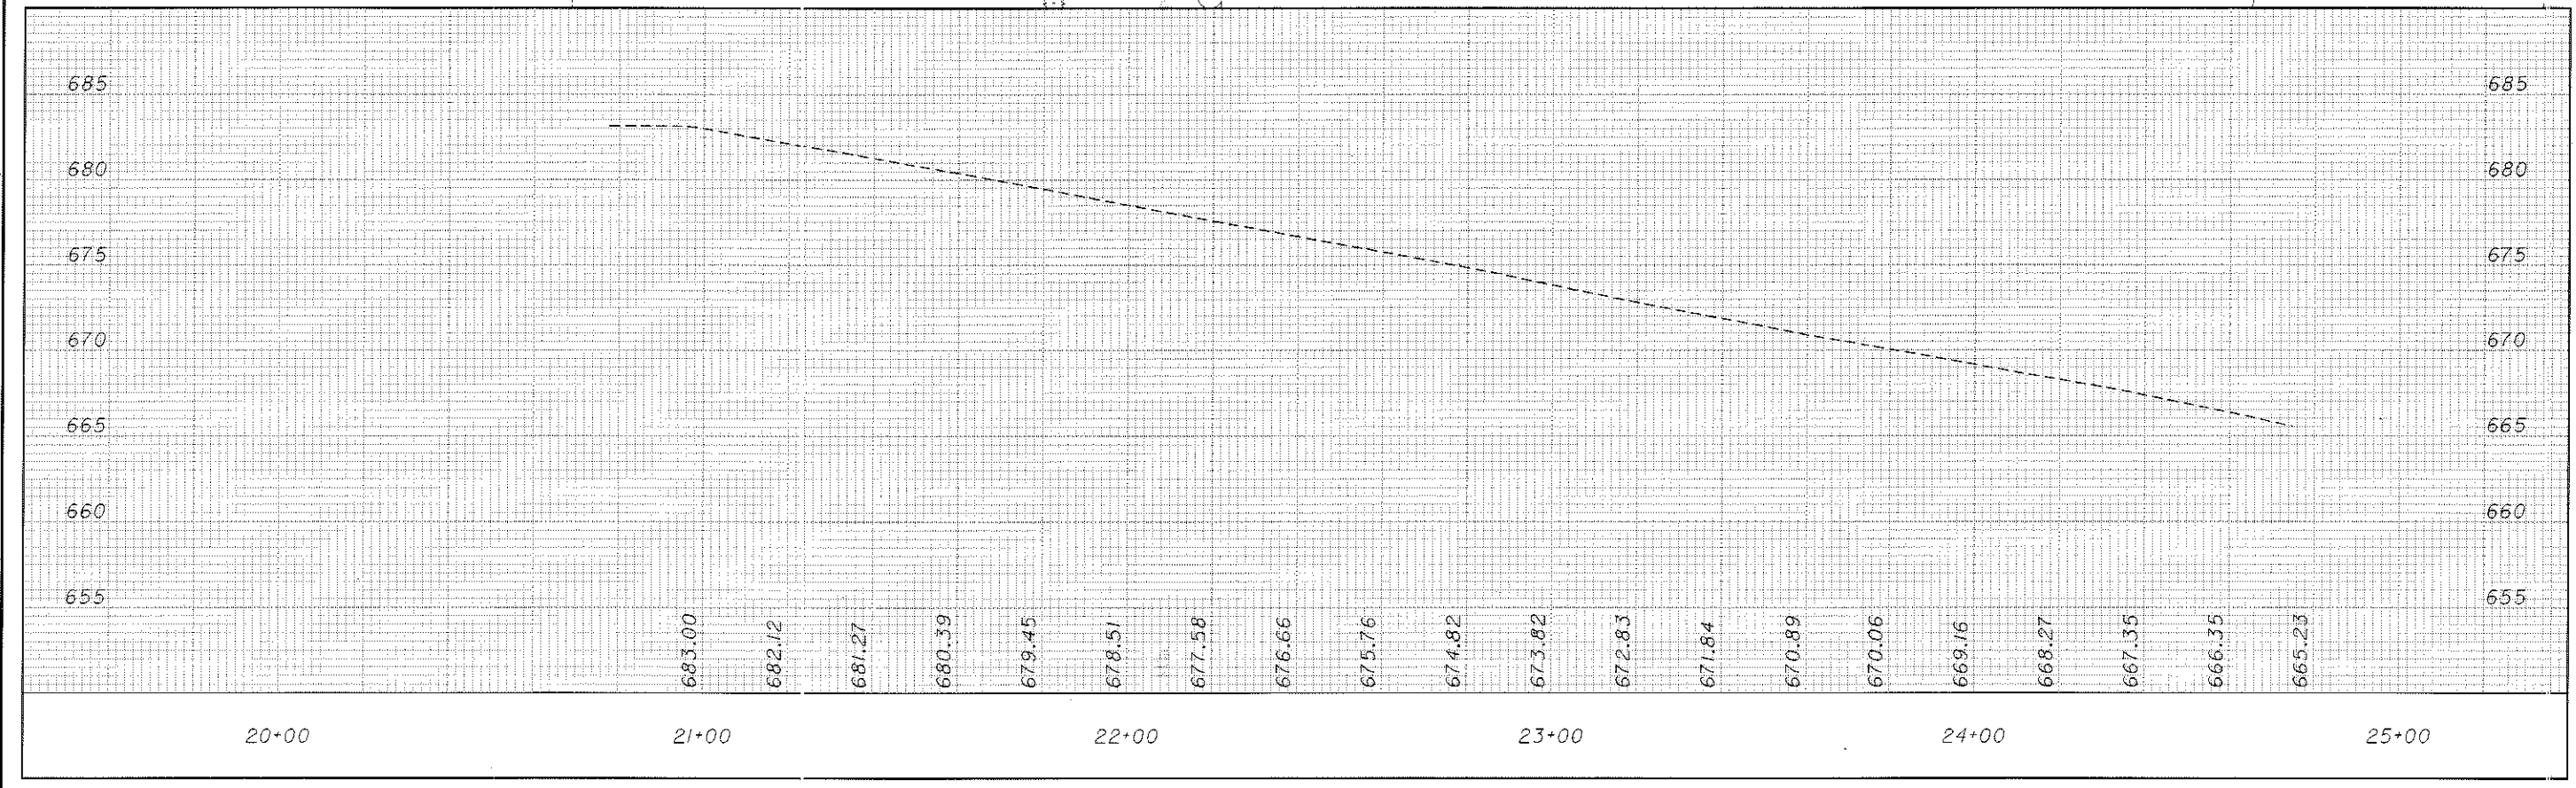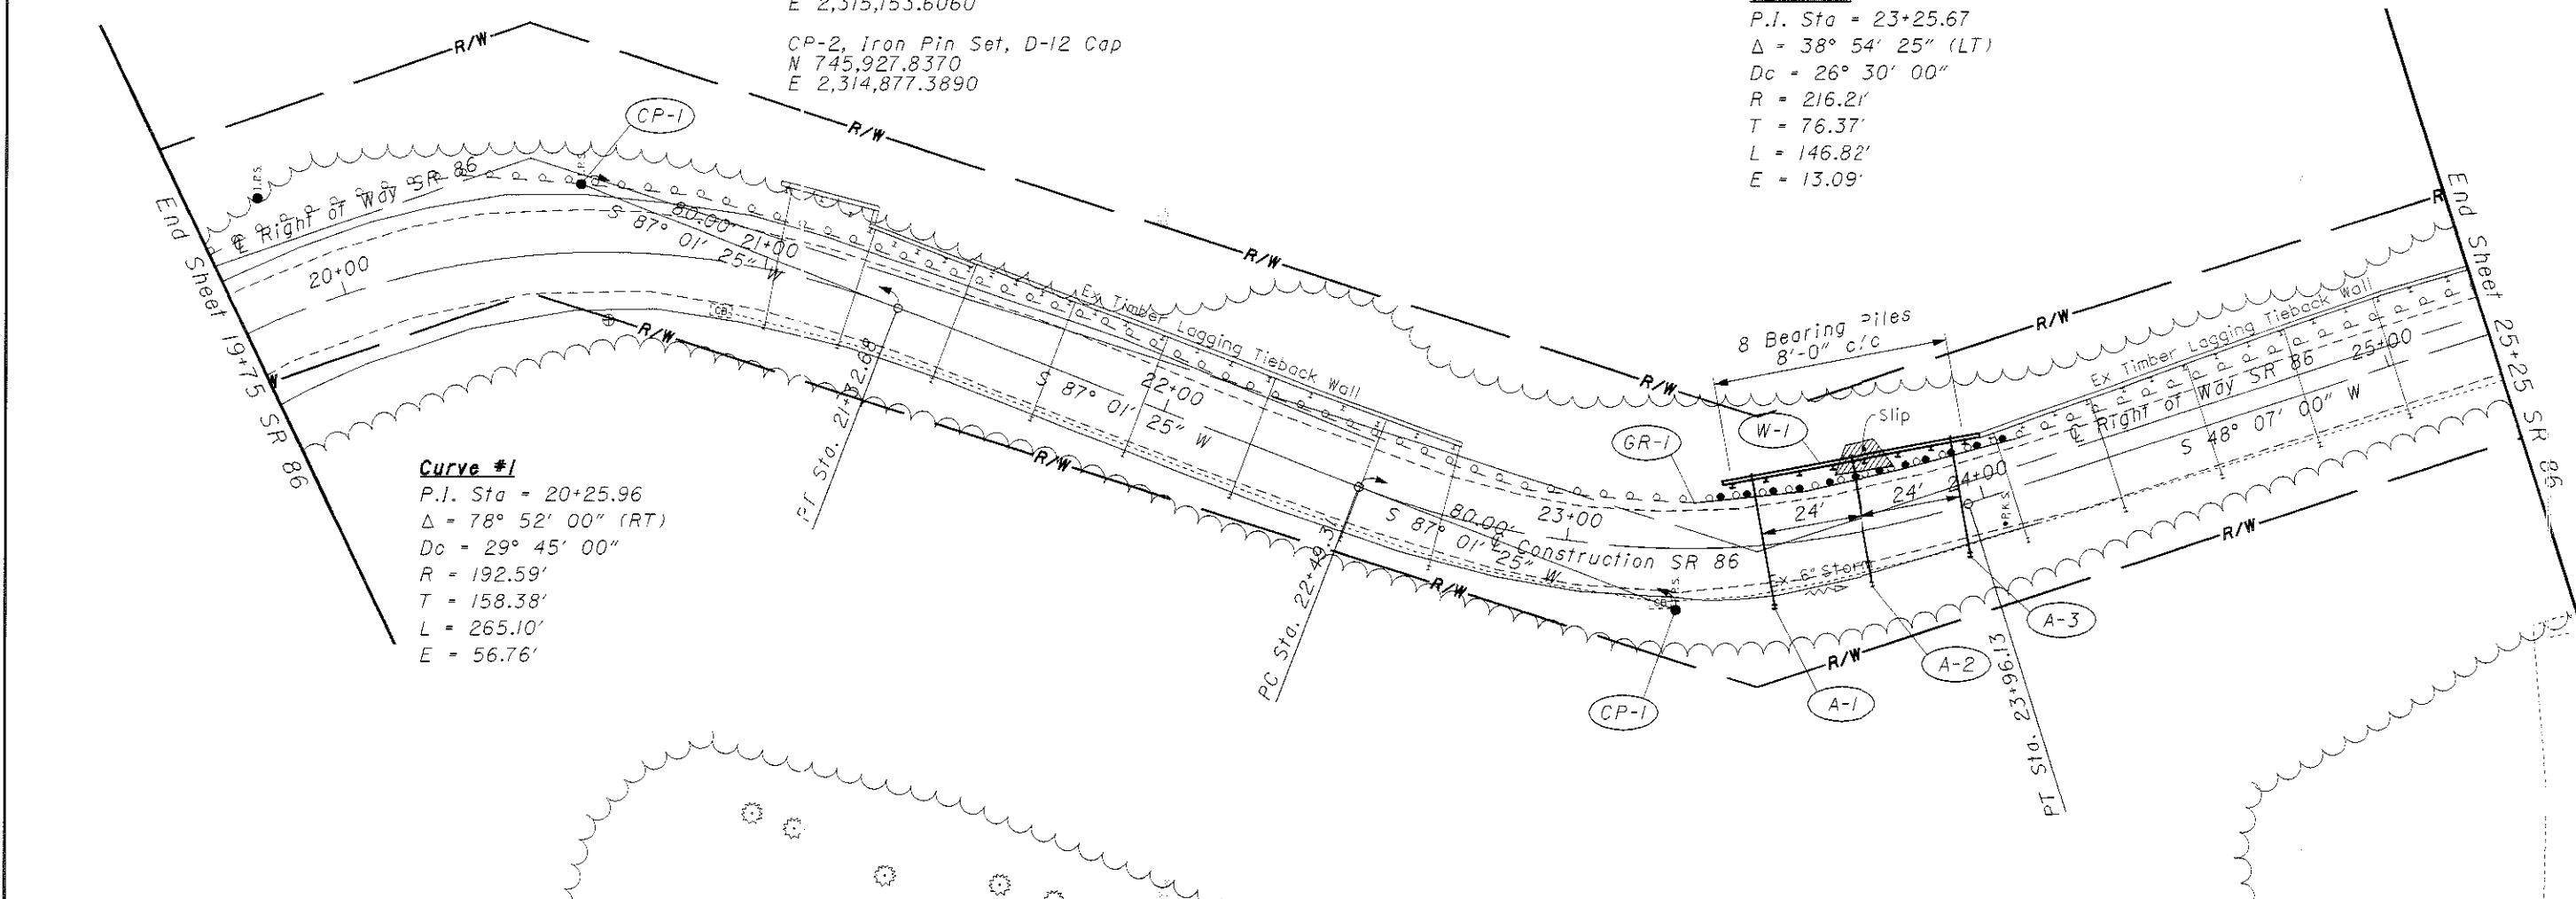

CALCULATED
 CHECKED

**Plan and Profile
 SR 86 Sta 19+75 to Sta 25+25**

LAK-86-1.60