

I:\PROJ\15\LAK86\dgn\010.dgn 16-APR-2002 10:03AM bblayne

Seeding	
End Width	Sq Yds



50

0

50

End Area		Volume	
Cut	Fill	Cut	Fill

Calculated
BMB
Checked

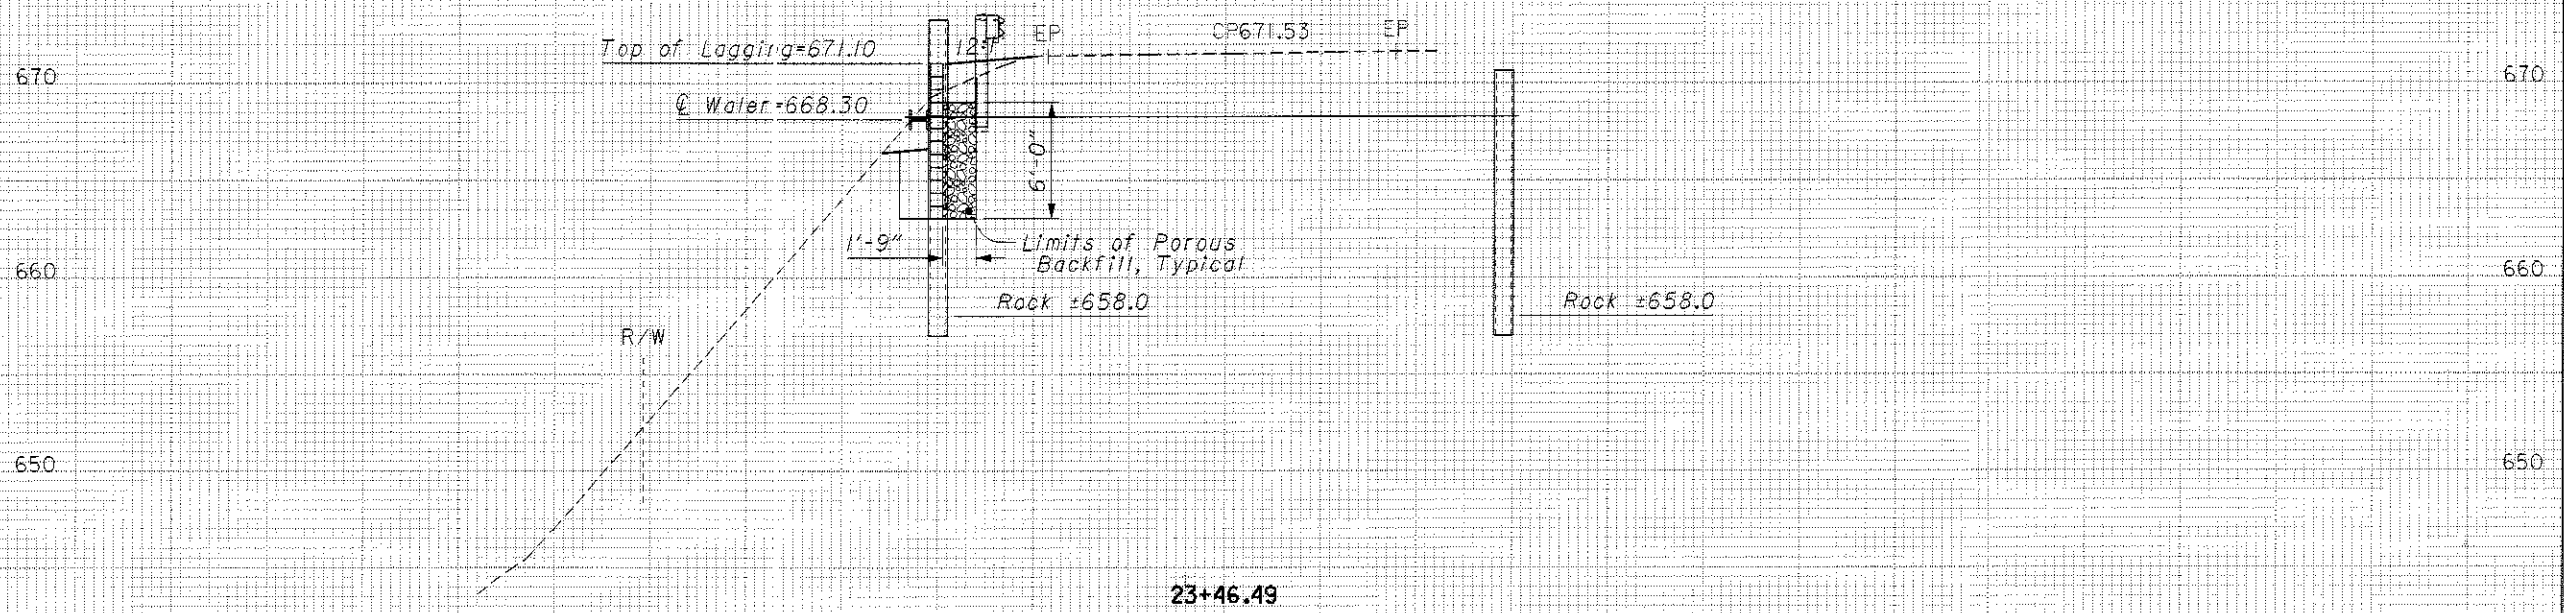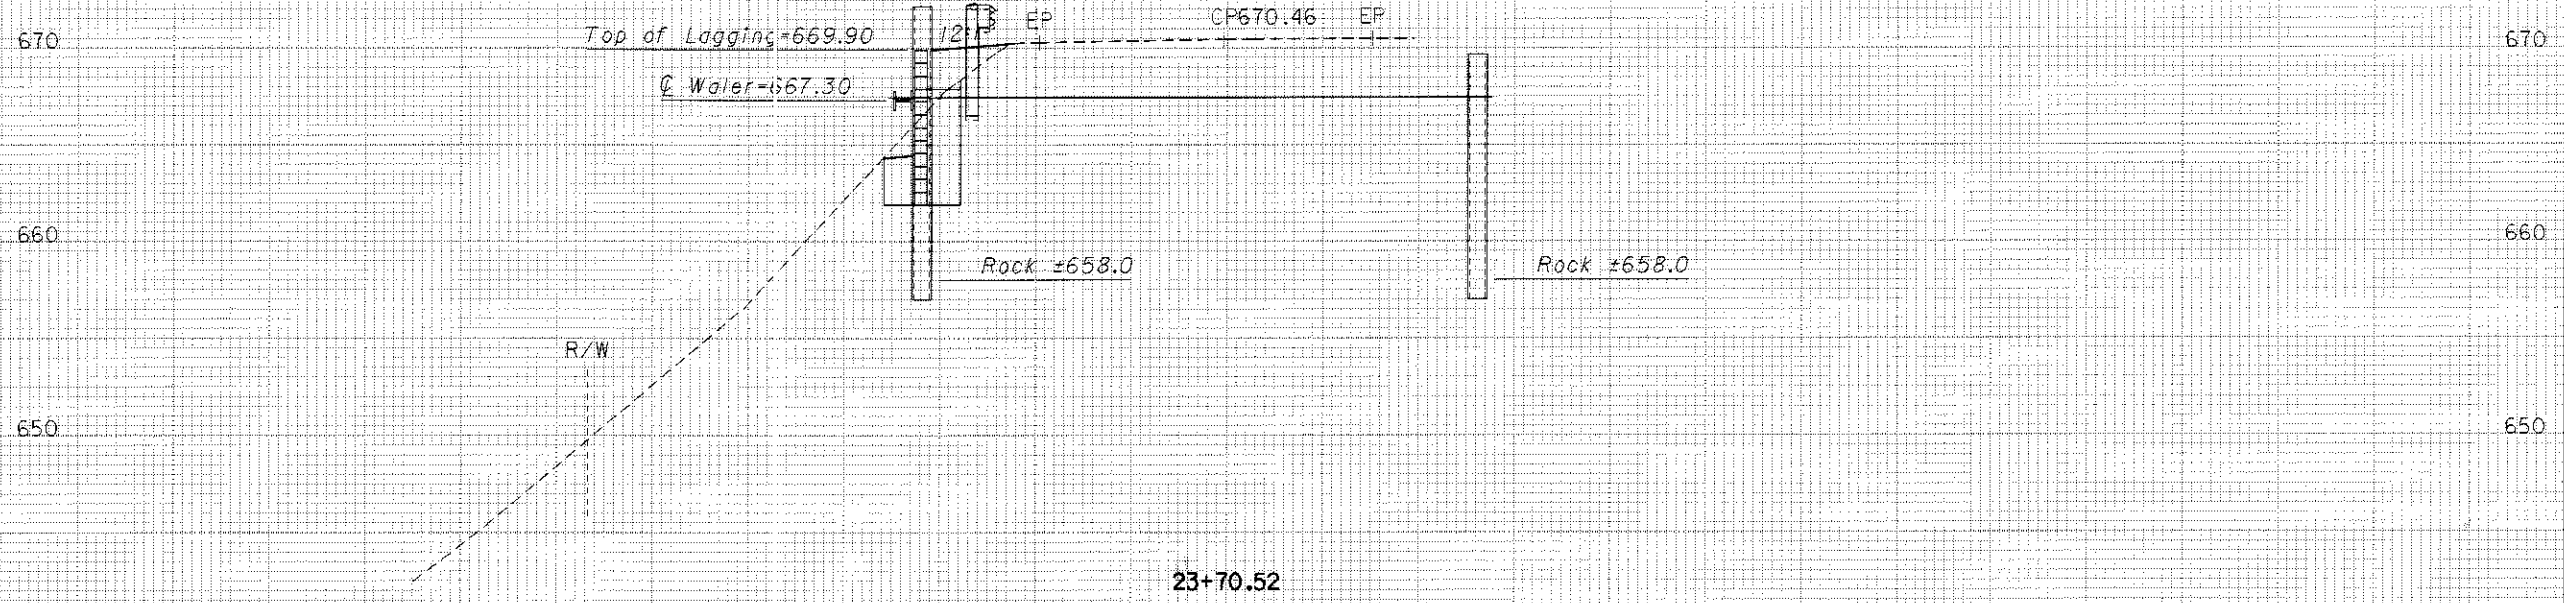

Sheet Total

50

0

50

Sheet Total

LAK-86-1.75

Cross Sections
Sta 23+46.49 to Sta 23+70.52