


EXISTING TYPICAL SECTION

* STA. 32+30 TO STA. 33+09
* STA. 33+47 TO STA. 34+25


LEGEND

- ① EXISTING ASPHALT CONCRETE (6")
- ② EXISTING MACADAM BASE COURSE (8")
- ③ EXISTING AGGREGATE BASE
- ④ ITEM 301 - BITUMINOUS AGGREGATE BASE (8")
- ⑤ ITEM 407-TACK COAT
- ⑥ ITEM 408-BITUMINOUS PRIME COAT
- ⑦ ITEM 409-BITUMINOUS SEAL COAT WITH COVER AGGREGATE
- ⑧ ITEM 606-GUARDRAIL REBUILT, TYPE 5, AS PER PLAN (TYP)
- ⑨ ITEM 667-SEEDING AND JUTE MATTING (TYP)

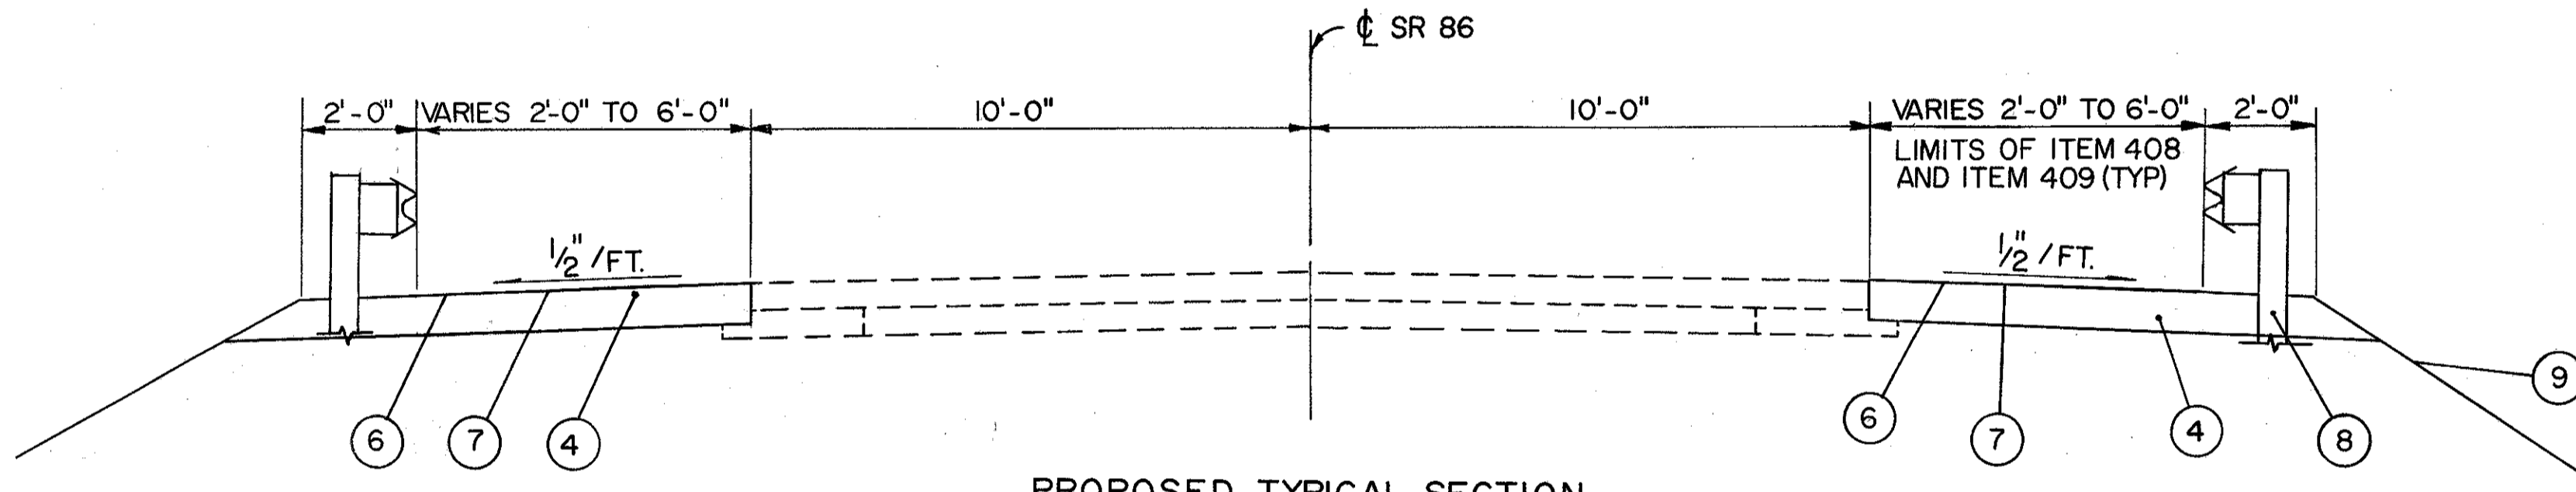

PROPOSED TYPICAL SECTION

*

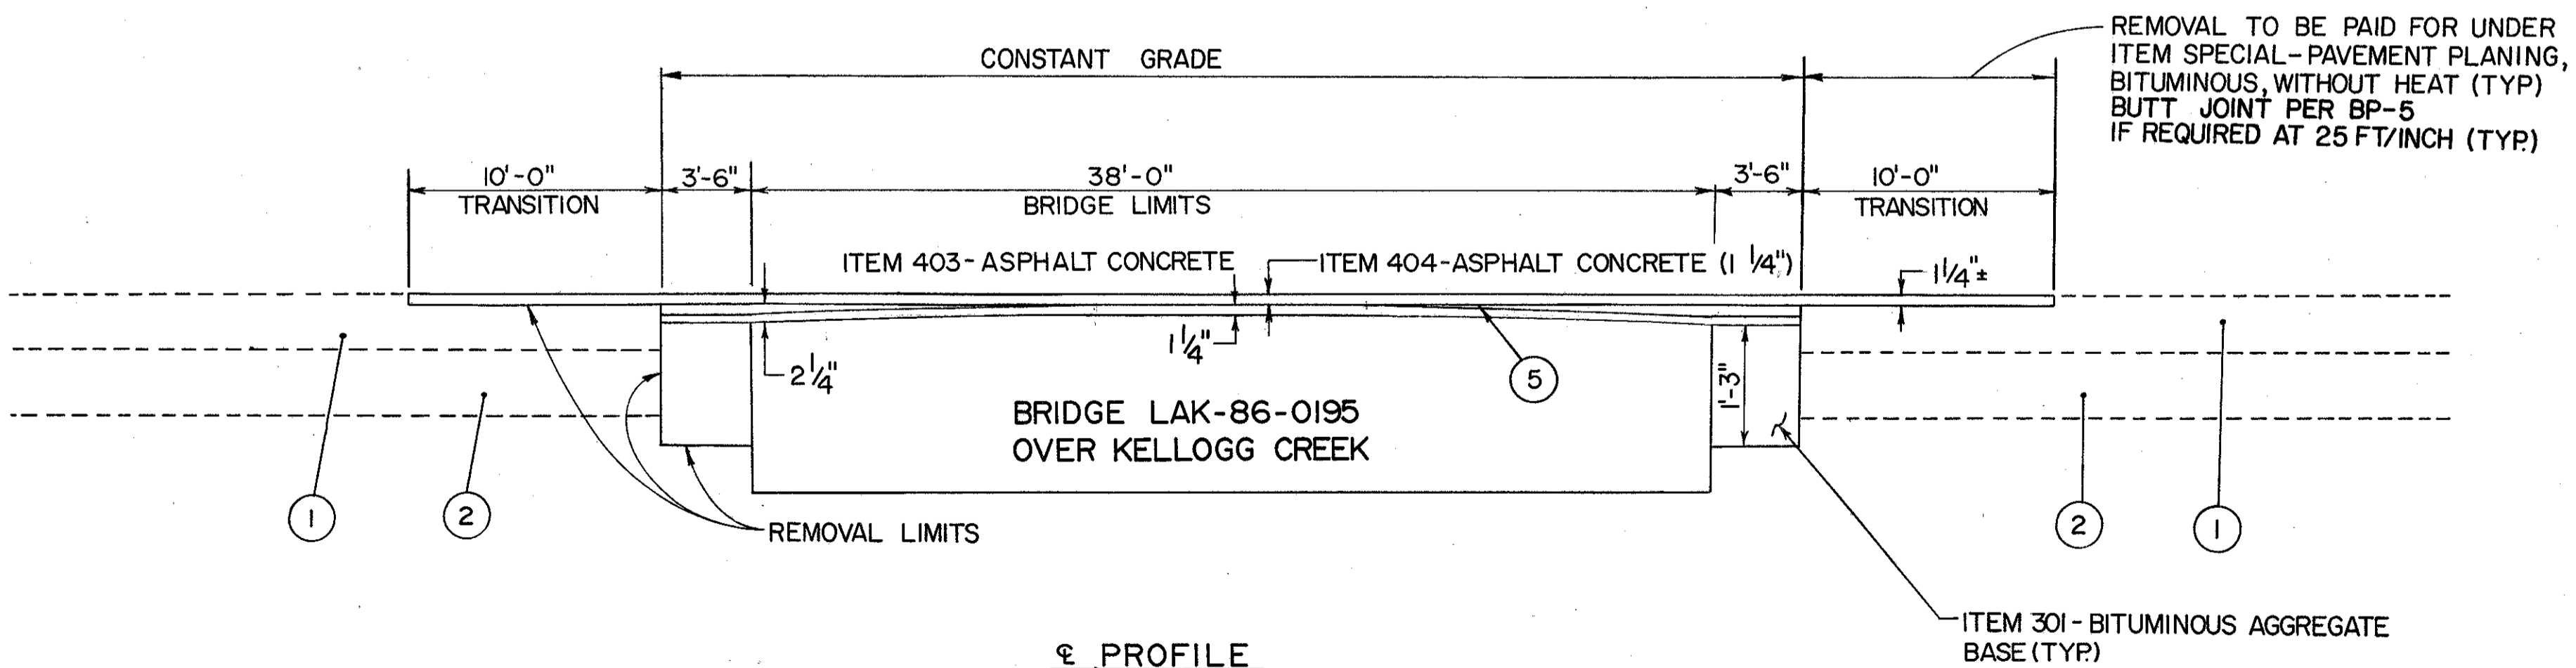

PROFILE

NOTE: PROFILE SHOWN IS ALONG THE CENTERLINE OF S.R. 86.