

STATE OF OHIO
DEPARTMENT OF HIGHWAYS

LAK SR 86 900-
10.21

FED. RD. DIST. NO.	STATE	PROJECT	FISCAL YEAR
10	OHIO		1940

PAINESVILLE - WARREN RD.,
LAKE COUNTY S.H. 153 SEC. H & F (PT)
SR 86

PAINESVILLE - WARREN ROAD


S.H. No 153
LAKE COUNTY SEC. H & F (PT)

GERARD TOWNSHIP

NET LENGTH OF PROJECT - 5877.07 LIN. FT.
OR 1.113 MILES.

CONVENTIONAL SIGNS

TOWNSHIP LINE	-----
SECTION LINE	-----
CITY OR VILLAGE LINE	-----
PROPERTY LINE	-----
FENCE	x-x-x-x-x-x-x-x
CENTER LINE	-----
STEAM RAILROAD	-----
POLES	↑↑↑↑↑↑↑↑
GUARD RAILS (NEW)	●●●●●●●●
GUARD RAILS (OLD)	○-○-○-○-○-○-○-○

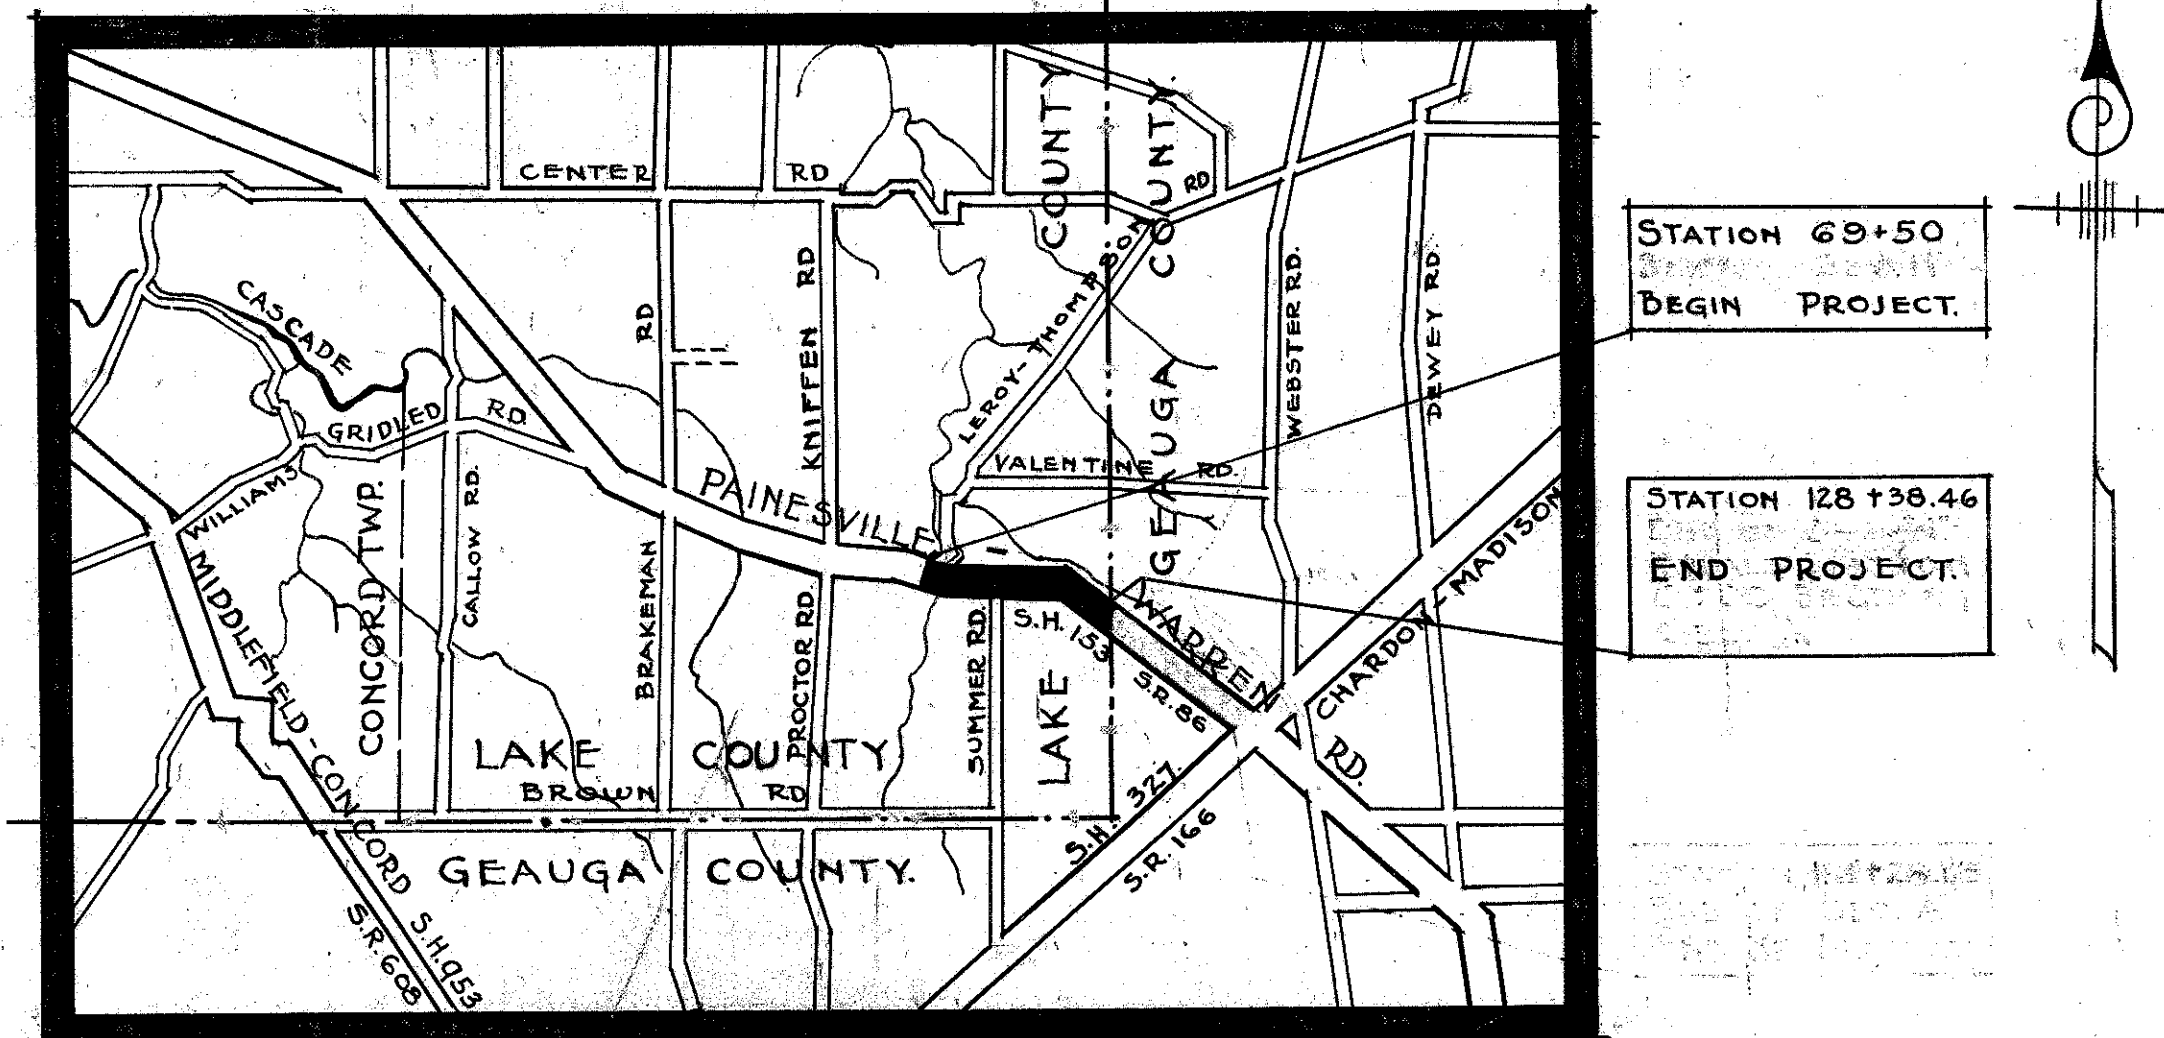


THE STANDARD SPECIFICATIONS, STATE OF OHIO, DEPARTMENT OF HIGHWAYS, INCLUDING CHANGES AND SUPPLEMENTAL SPECIFICATIONS IN THE PROPOSAL SHALL GOVERN THIS IMPROVEMENT.

I HEREBY APPROVE THESE PLANS AND DECLARE THAT THE MAKING OF THIS IMPROVEMENT WILL NOT REQUIRE THE CLOSING TO TRAFFIC OF THE HIGHWAY, AND THAT PROVISIONS FOR THE MAINTENANCE AND SAFETY OF TRAFFIC WILL BE SET AS FORTH ON THE PLANS AND ESTIMATES. SEE SHEET No. 2 FOR ADDITIONAL INFORMATION. THE RIGHT OF WAY NECESSARY FOR THIS IMPROVEMENT WILL BE PROVIDED BY THE STATE OF OHIO.

INDEX OF SHEETS	PAGE
TITLE SHEET	1
TYPICAL SECTION	2
ALIGNMENT	3-4-5-6
DETAILS	8-9
SUMMARIES	10
PROFILE	7

DELIVERY POINT, PAINESVILLE AVERAGE HAUL, 9 MILES.

LOCATION PLAN

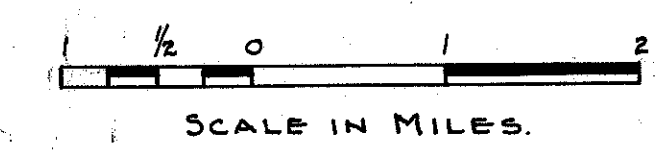

LINE DATA	
BEGIN PROJECT STATION 69+50	
END PROJECT STATION 128+38.46	5888.46 LIN. FT.

PORTION TO BE IMPROVED	=====
STATE HIGHWAYS	=====
OTHER ROADS	=====

TOTAL DEDUCTION 11.39 LIN. FT.
NET LENGTH OF PROJECT 5877.07 LIN. FT. OR 1.113 MILES

SCALE

STANDARD CONSTRUCTION DRAWINGS			
DWG. No.	DATE	DWG. No.	DATE
G-707	10-1933		

APPROVED: *Fred R. Williams*
DATE: 8-16-39 RESIDENT DIVISION DEPUTY DIRECTOR.

APPROVED: _____
DATE: _____ CHIEF ENGINEER, BUREAU OF MAINTENANCE.

APPROVED: *glhogue*
DATE: 6-18-40 CHIEF ENGINEER, LOCATION & RIGHT OF WAY.

APPROVED: *H. J. ...*
DATE: 6-18-40 FIRST ASST, DIRECTOR & CHIEF ENGINEER.

APPROVED: *Carl A. ...*
DATE: 6-18-40 DIRECTOR OF HIGHWAYS.

CONSTRUCTION BUREAU
APR 10 1956
GROUND PHOTOLAB

SUPPLEMENTAL SPECIFICATIONS
NONE

FILE NO	LAKE COUNTY SH. 153, SEC. H & F (PT)
DATE OF LETTING	_____
CONTRACT NO.	_____

000833