

H-1

STATE OF OHIO  
 DEPARTMENT OF HIGHWAYS AND PUBLIC WORKS  
 STATE DIVISION OF HIGHWAYS  
 BUREAU OF CONSTRUCTION

FED. RD. DIST. NO.	STATE	FED. AID PROJECT	FISCAL YEAR
	OHIO		

1/13

IC.H. 153 SEC. H  
 LAKE COUNTY

5286 ~~77~~ - 10.21

9.10

FILE No.  
 1425

File # 31

# PAINESVILLE - WARREN ROAD

IC.H. NO.153 SEC.-H PET. NO.4187

## LAKE COUNTY

LEROY TOWNSHIP JAN.1922

INDEX


Title Page	p. 1
Typical Cross Section	p. 2
Plans and Profile	p. 3-9
Cross Sections	p. 5-11
Structural Plans	p. 12
Summary Sheet	p. 13

The Standard Specifications of the State of Ohio, Division of Highways, in force on date of contract will govern this improvement.


I hereby approve these plans and declare that the making of this improvement will require the closing to traffic of the highway and that detours will be provided as shown on the plan and estimates.

CONVENTIONAL SIGNS

- State line \_\_\_\_\_
- County line \_\_\_\_\_
- Township line \_\_\_\_\_
- Section line \_\_\_\_\_
- Property line not fenced \_\_\_\_\_
- Center line \_\_\_\_\_
- City or Village line \_\_\_\_\_
- Fence \_\_\_\_\_
- Telephone or Telegraph \_\_\_\_\_
- Steam railroad \_\_\_\_\_
- Electric line \_\_\_\_\_

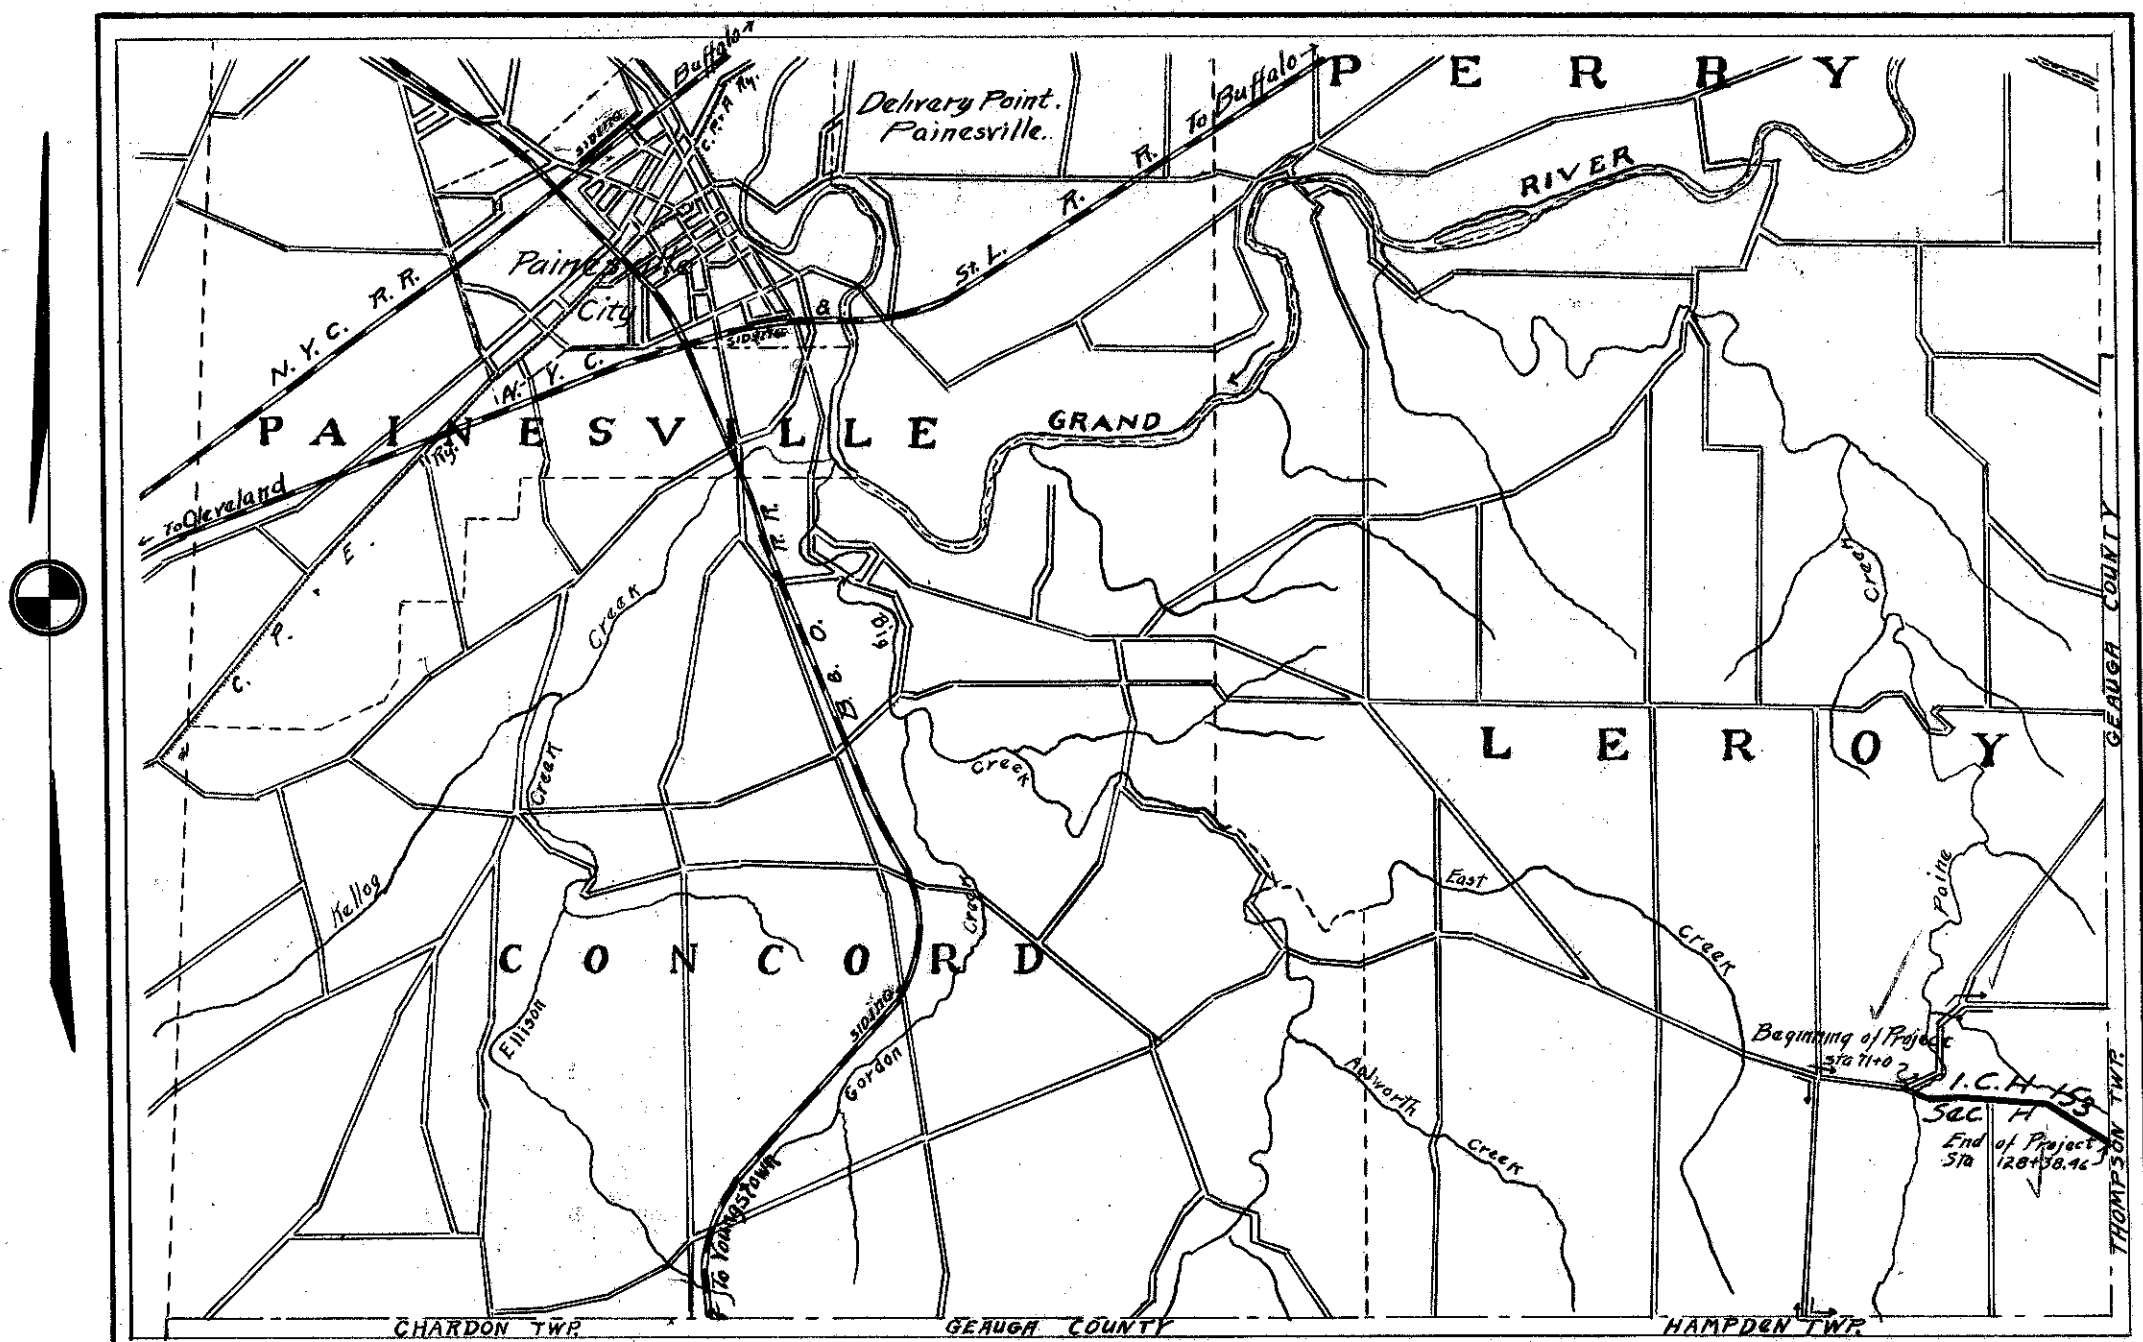

LOCATION PLAN

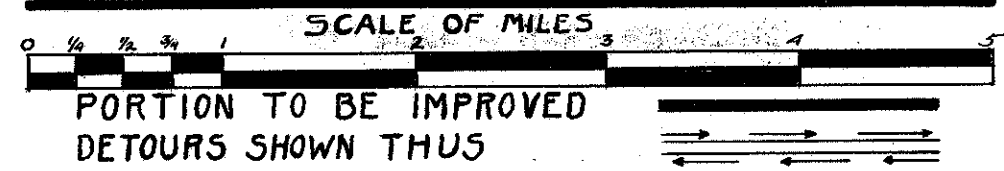

CONSTRUCTION BUREAU  
 APR 10 1922  
 GROUND PHOTOLAB

We, the Commissioners of Lake County hereby approve these plans and certify that the right-of-way 60 feet wide, is available for the construction, maintenance, and repair of the above highway.

*C. N. Niece*  
*H. J. Wright*

Date, Feb. 14, 1922 County Commissioners.

Approved: *Clyde Hadden*  
 Date, Feb. 14, 1922 Resident Engineer.

Approved: *J. J. Richards*  
 Date, Feb. 24, 1922. Division Engineer.

Approved: *E. Blosser*  
 Date, 4/11/22 State Highway Engineer.

Approved: *Leon C. Henrich*  
 Date, 4/11/22 Director of Highways and Public Works.

Recommended for Approval: \_\_\_\_\_  
 Date, \_\_\_\_\_ District Engineer, Bureau of Public Roads.

Recommended for Approval: \_\_\_\_\_  
 Date, \_\_\_\_\_ Chief Engineer, Bureau of Public Roads.

Approved: \_\_\_\_\_  
 Date, \_\_\_\_\_ Chief of Bureau.

SCALES

Plan	1" = 100'
Profile (Vertical)	1" = 10'
Profile (Horizontal)	1" = 100'
Cross Sections	1" = 5'