

OHIO DEPARTMENT OF TRANSPORTATION

Project Description:
Steel Painting,
Sealing concrete surfaces

PART	BRIDGE SECTION	STRUCTURE FILE NUMBER	CITY/TOWNSHIP	FEATURE INTERSECTED	WORK LIMITS (STATION)	
					BEGIN	END
1	LAK-90-0080	4303423	WICKLIFFE	SR84 OVERPASS	8+59.73	11+33.23
2	LAK-90-0380	4303636	WILLOUGHBY HILLS	MAPLE GROVE OVERPASS	16+74.86	23+32.79
3	LAK-90-0711	4303962	WILLOUGHBY	KIRTLAND RD OVERPASS	7+89.15	12+22.53
4	LAK-90-0767	4303997	MENTOR	SR306 OVERPASS	275+30.43	279+27.94
5	LAK-90-0877	4304020	MENTOR	GARFIELD RD OVERPASS	28+01.28	31+98.72
6	LAK-90-1007	4304144	KIRTLAND HILLS	CHILLICOTHE RD OVERPASS	26+08.04	32+28.14
7	LAK-90-1031	4304179	KIRTLAND HILLS	LITTLE MOUNTAIN RD OVERPASS	7+33.45	12+10.95
8	LAK-90-1051	4304209	KIRTLAND HILLS	HART RD OVERPASS	28+06.45	31+93.95
9	LAK-90-1151	4304233	KIRTLAND HILLS	KING MEMORIAL OVERPASS	27+88.37	33+19.09
10	LAK-90-1297	4304268	CONCORD TWP	MORLEY RD OVERPASS	26+66.22	33+27.78
11	LAK-90-2210	4304861	LEROY TWP	FORD RD OVERPASS	26+82.72	33+23.82

1997 SPECIFICATIONS

THE STANDARD SPECIFICATIONS OF THE STATE OF OHIO, DEPARTMENT OF TRANSPORTATION, INCLUDING CHANGES AND SUPPLEMENTAL SPECIFICATIONS LISTED IN THE PLANS AND PROPOSAL SHALL GOVERN THESE IMPROVEMENTS.

I HEREBY APPROVE THESE PLANS AND DECLARE THAT THE MAKING OF THESE IMPROVEMENTS WILL NOT REQUIRE THE CLOSING TO TRAFFIC OF THE HIGHWAYS AND PROVISIONS FOR THE MAINTENANCE AND SAFETY OF TRAFFIC WILL BE AS SET FORTH ON THE PLANS & ESTIMATES.

LAK-90-0.80
000444
DIST.12
PID#18746
08-30-00

FEDERAL PROJECT NO.
TE 21-G000 (484)


PID NO.
18746

CONSTRUCTION PROJECT NO.

RAILROAD INVOLVEMENT
NONE

LAKE COUNTY
LAK-90-00.80/VAR

1
8

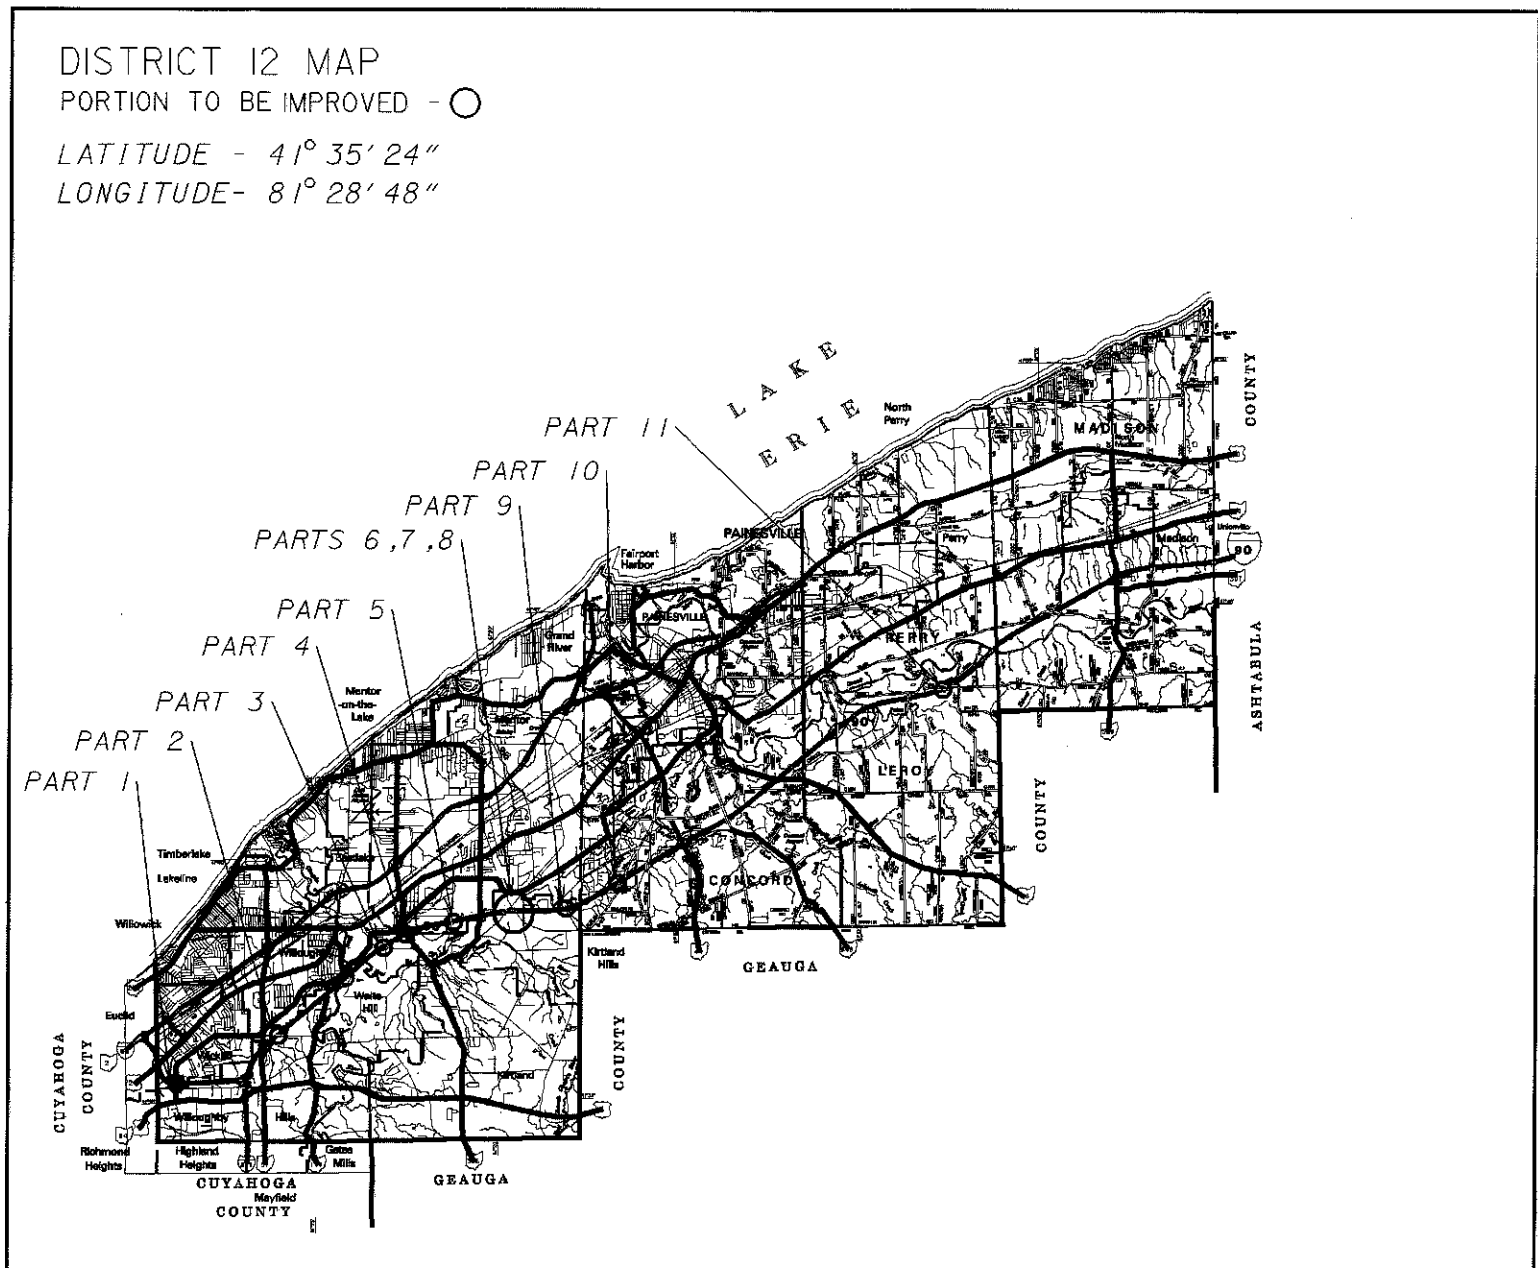

INDEX OF SHEETS:

TITLE SHEET.....1
LOCATION MAP.....2
GENERAL NOTES.....3
ESTIMATED QUANTITIES.....4
BRIDGE DATA.....5
MAINTENANCE OF TRAFFIC....6-8

Approved: *David Doyle*
District Deputy Director
Date: 2/10/2000

Approved: *Gordon Proctor*
Director, Department of Transportation
Date: 6-1-00



UNDERGROUND UTILITIES
TWO WORKING DAYS
BEFORE YOU DIG
CALL 1-800-362-2764 (TOLL FREE)
OHIO UTILITIES PROTECTION SERVICE
NON-MEMBERS
MUST BE CALLED DIRECTLY

PLAN PREPARED BY:
OHIO DEPARTMENT OF TRANSPORTATION
DISTRICT 12
PRODUCTION DEPARTMENT

STANDARD DRAWINGS		STANDARD DRAWINGS		SUPPLEMENTAL SPECIFICATIONS	
MT-35.10M	1/30/95	MT-98.16M	06/24/93	885	08/10/99
MT-35.11M	1/30/95	MT-105.10M	07/01/92	910	07/28/98
MT-97.10M	04/29/88	MT-105.11M	07/01/92		
MT-95.30M	04/25/94				
MT-95.31M	04/25/94				
MT-95.32M	04/25/94				
MT-98.15M	06/24/93				