
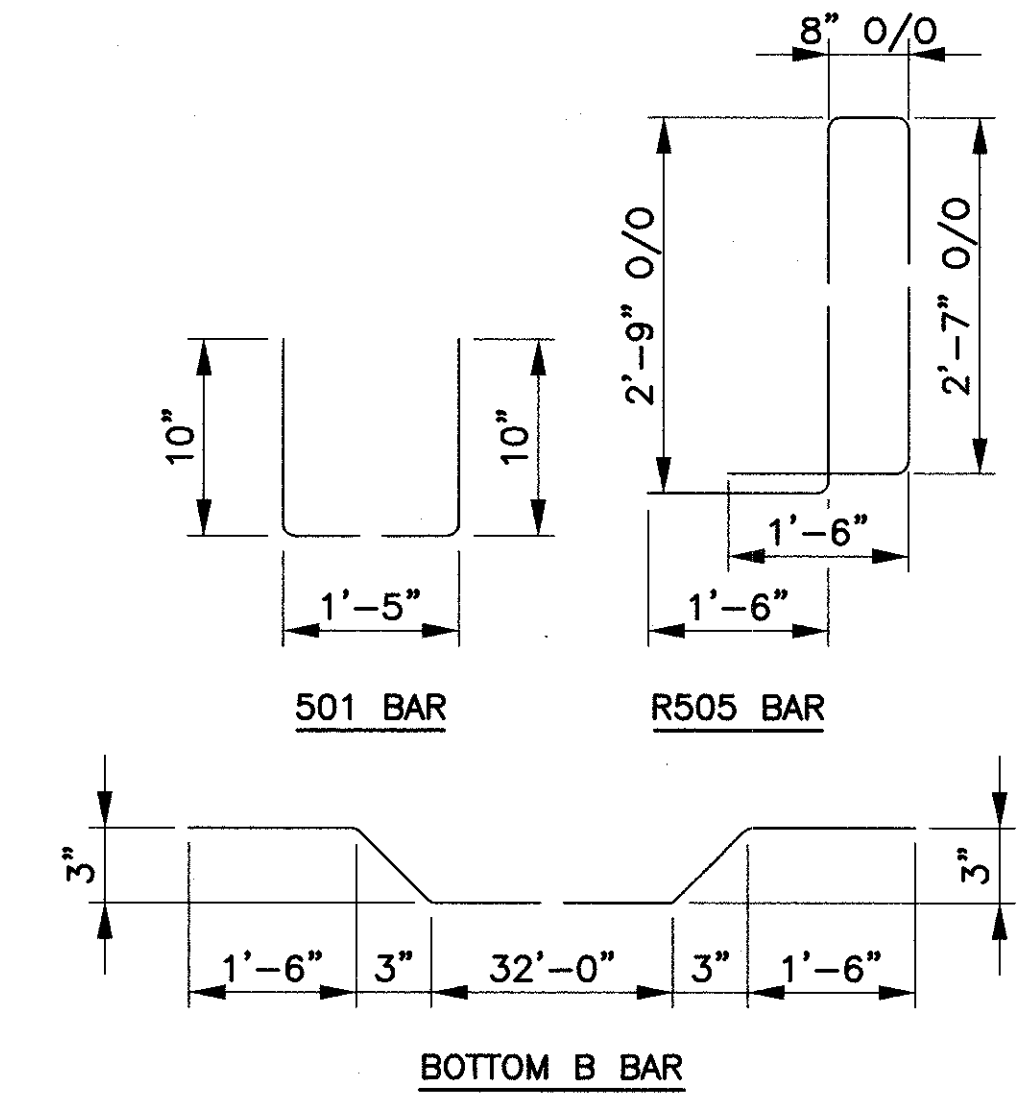
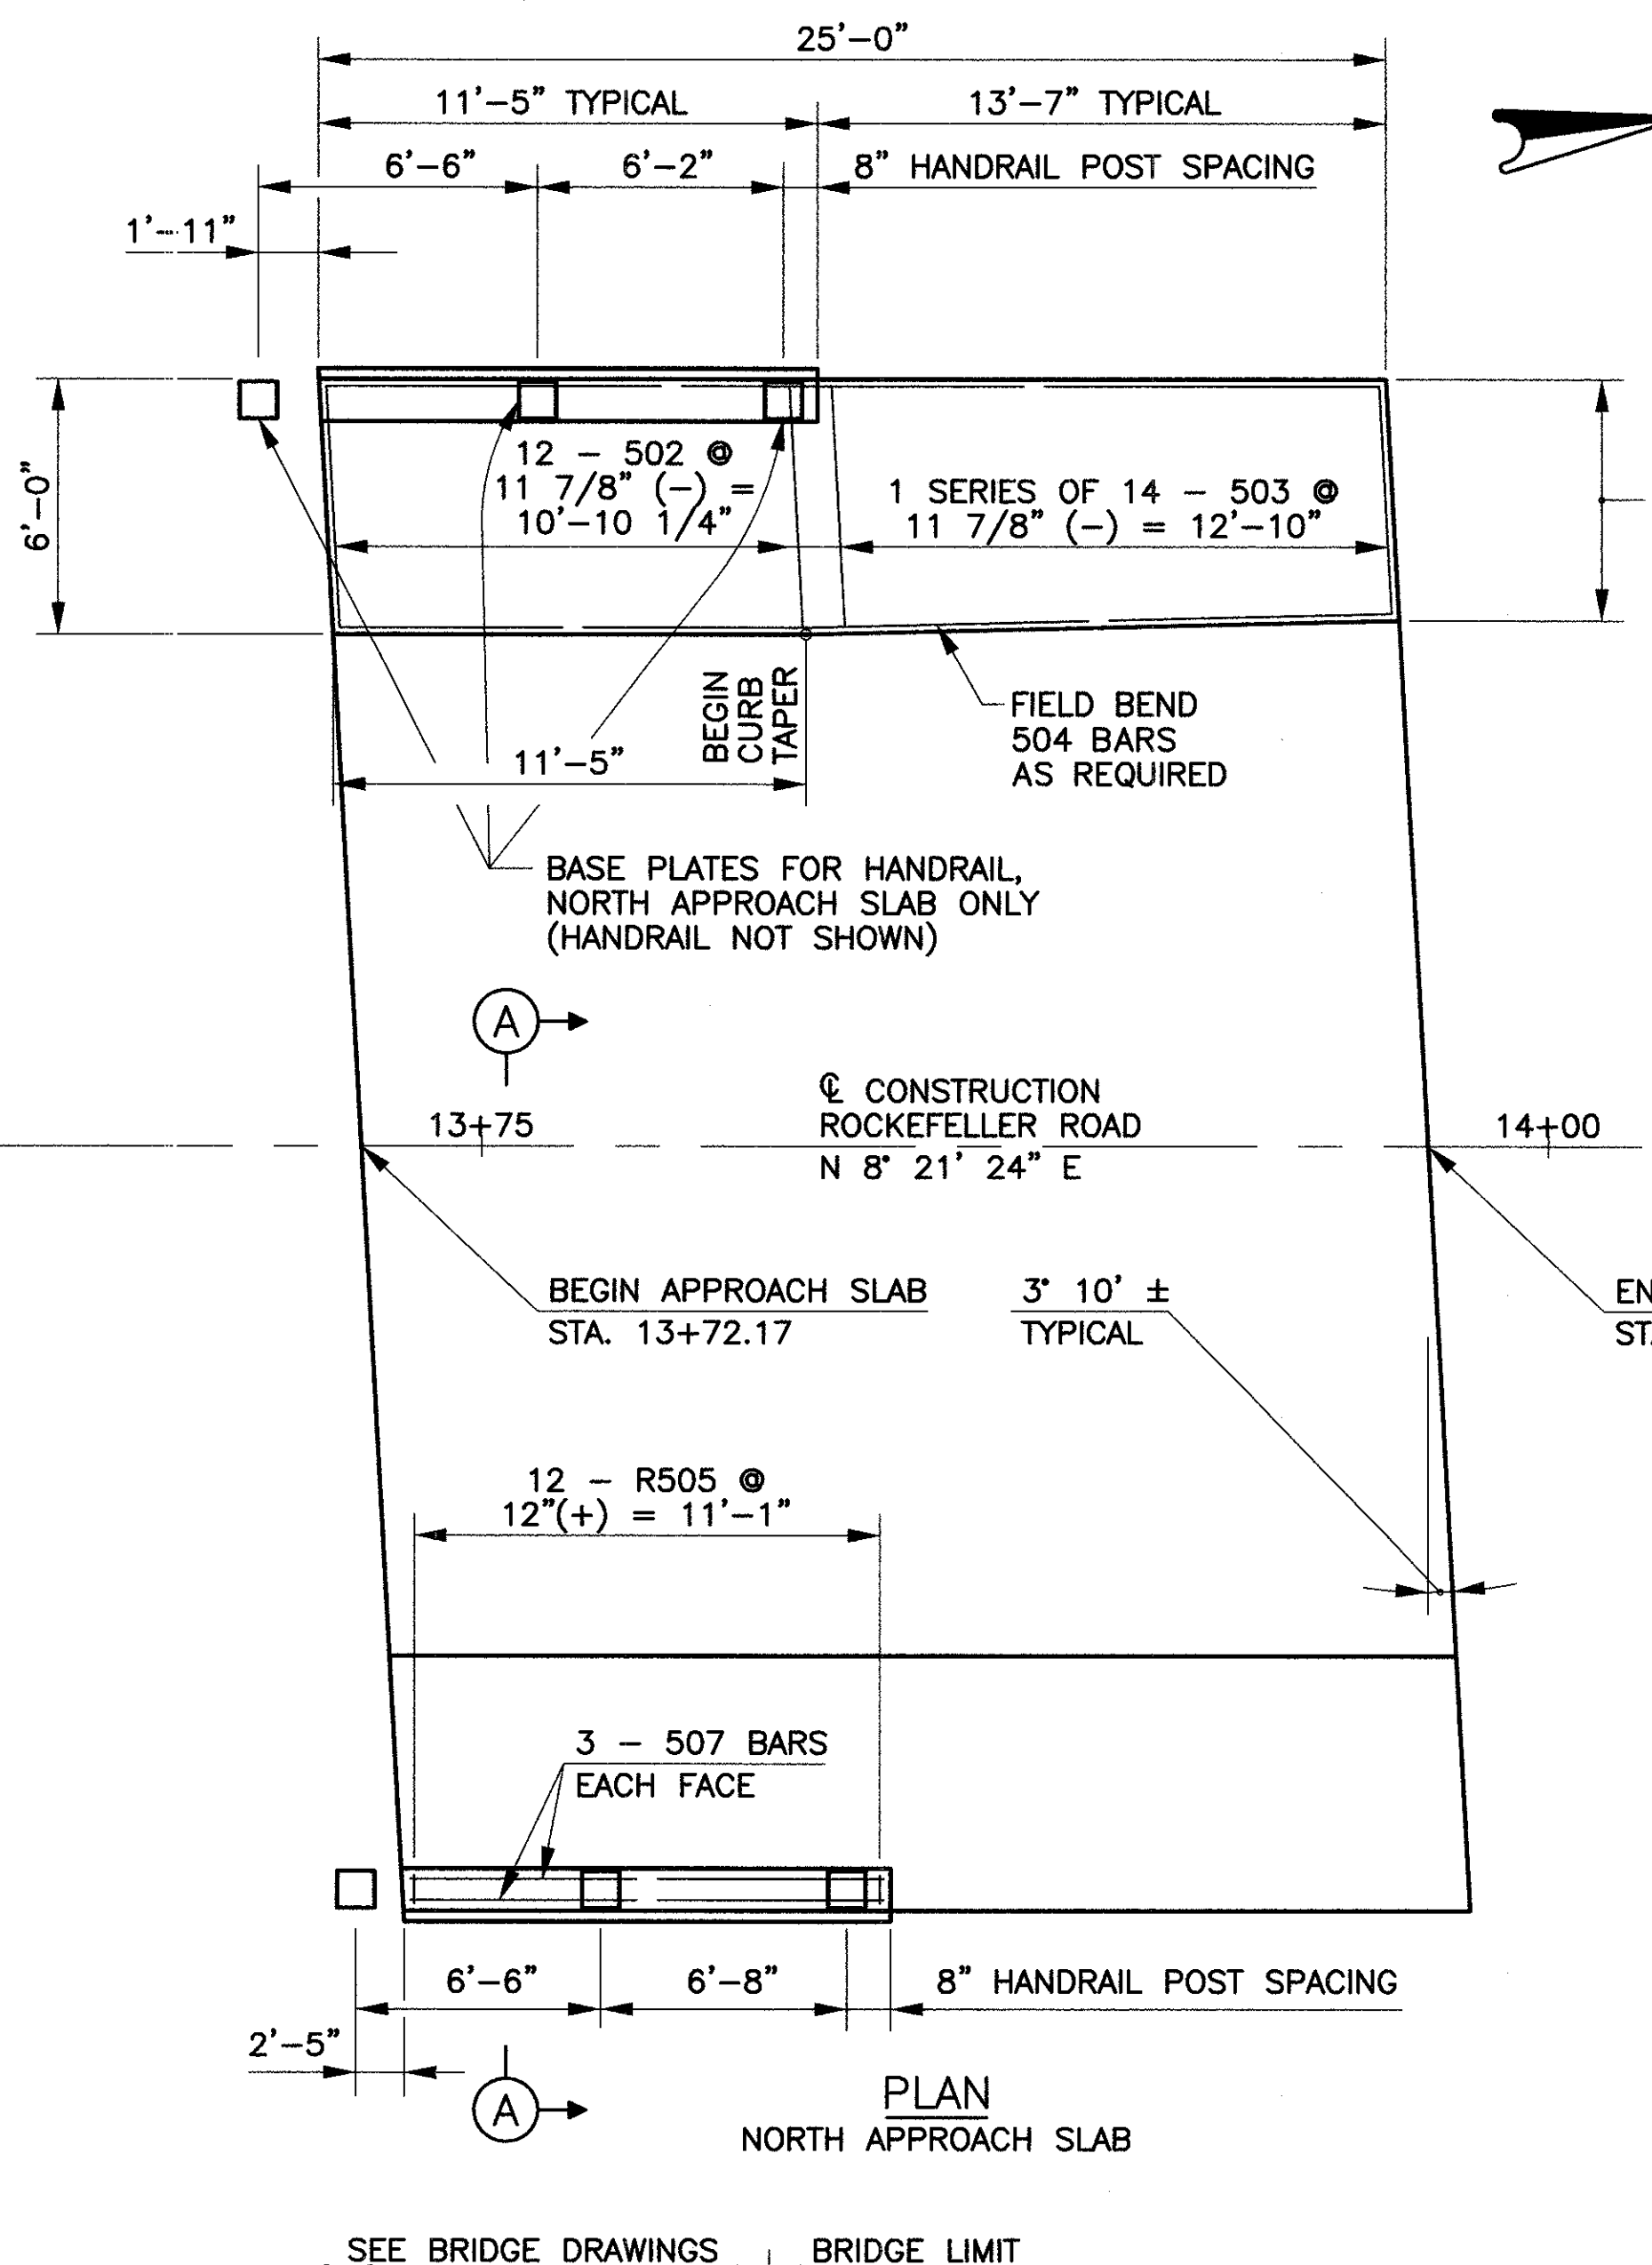





NOTES:
FOR APPROACH SLAB NOTES, DETAILS, CALLOUTS, AND REINFORCING NOT SHOWN, SEE STANDARD DRAWING AS-1-81.
FOR VANDAL PROTECTION FENCE, SEE STANDARD DRAWING VPF-1-90M

PAYMENT:
APPROACH SLAB, SIDEWALK, AND PARAPET, (INCLUDING REINFORCING STEEL AS SHOWN, IN ADDITIONAL TO THAT SHOWN ON STANDARD DRAWING AS-1-81) SHALL BE PAID FOR AS ITEM 611 - REINFORCED CONCRETE APPROACH SLAB (T=15"), AS PER PLAN.

VANDAL PROTECTION FENCE AND HANDRAIL QUANTITIES ARE INCLUDED WITH THE BRIDGE QUANTITIES.
FOR APPROACH SLAB QUANTITIES, SEE SHEET 10.
FOR HANDRAIL DETAIL, SEE SHEET 26.

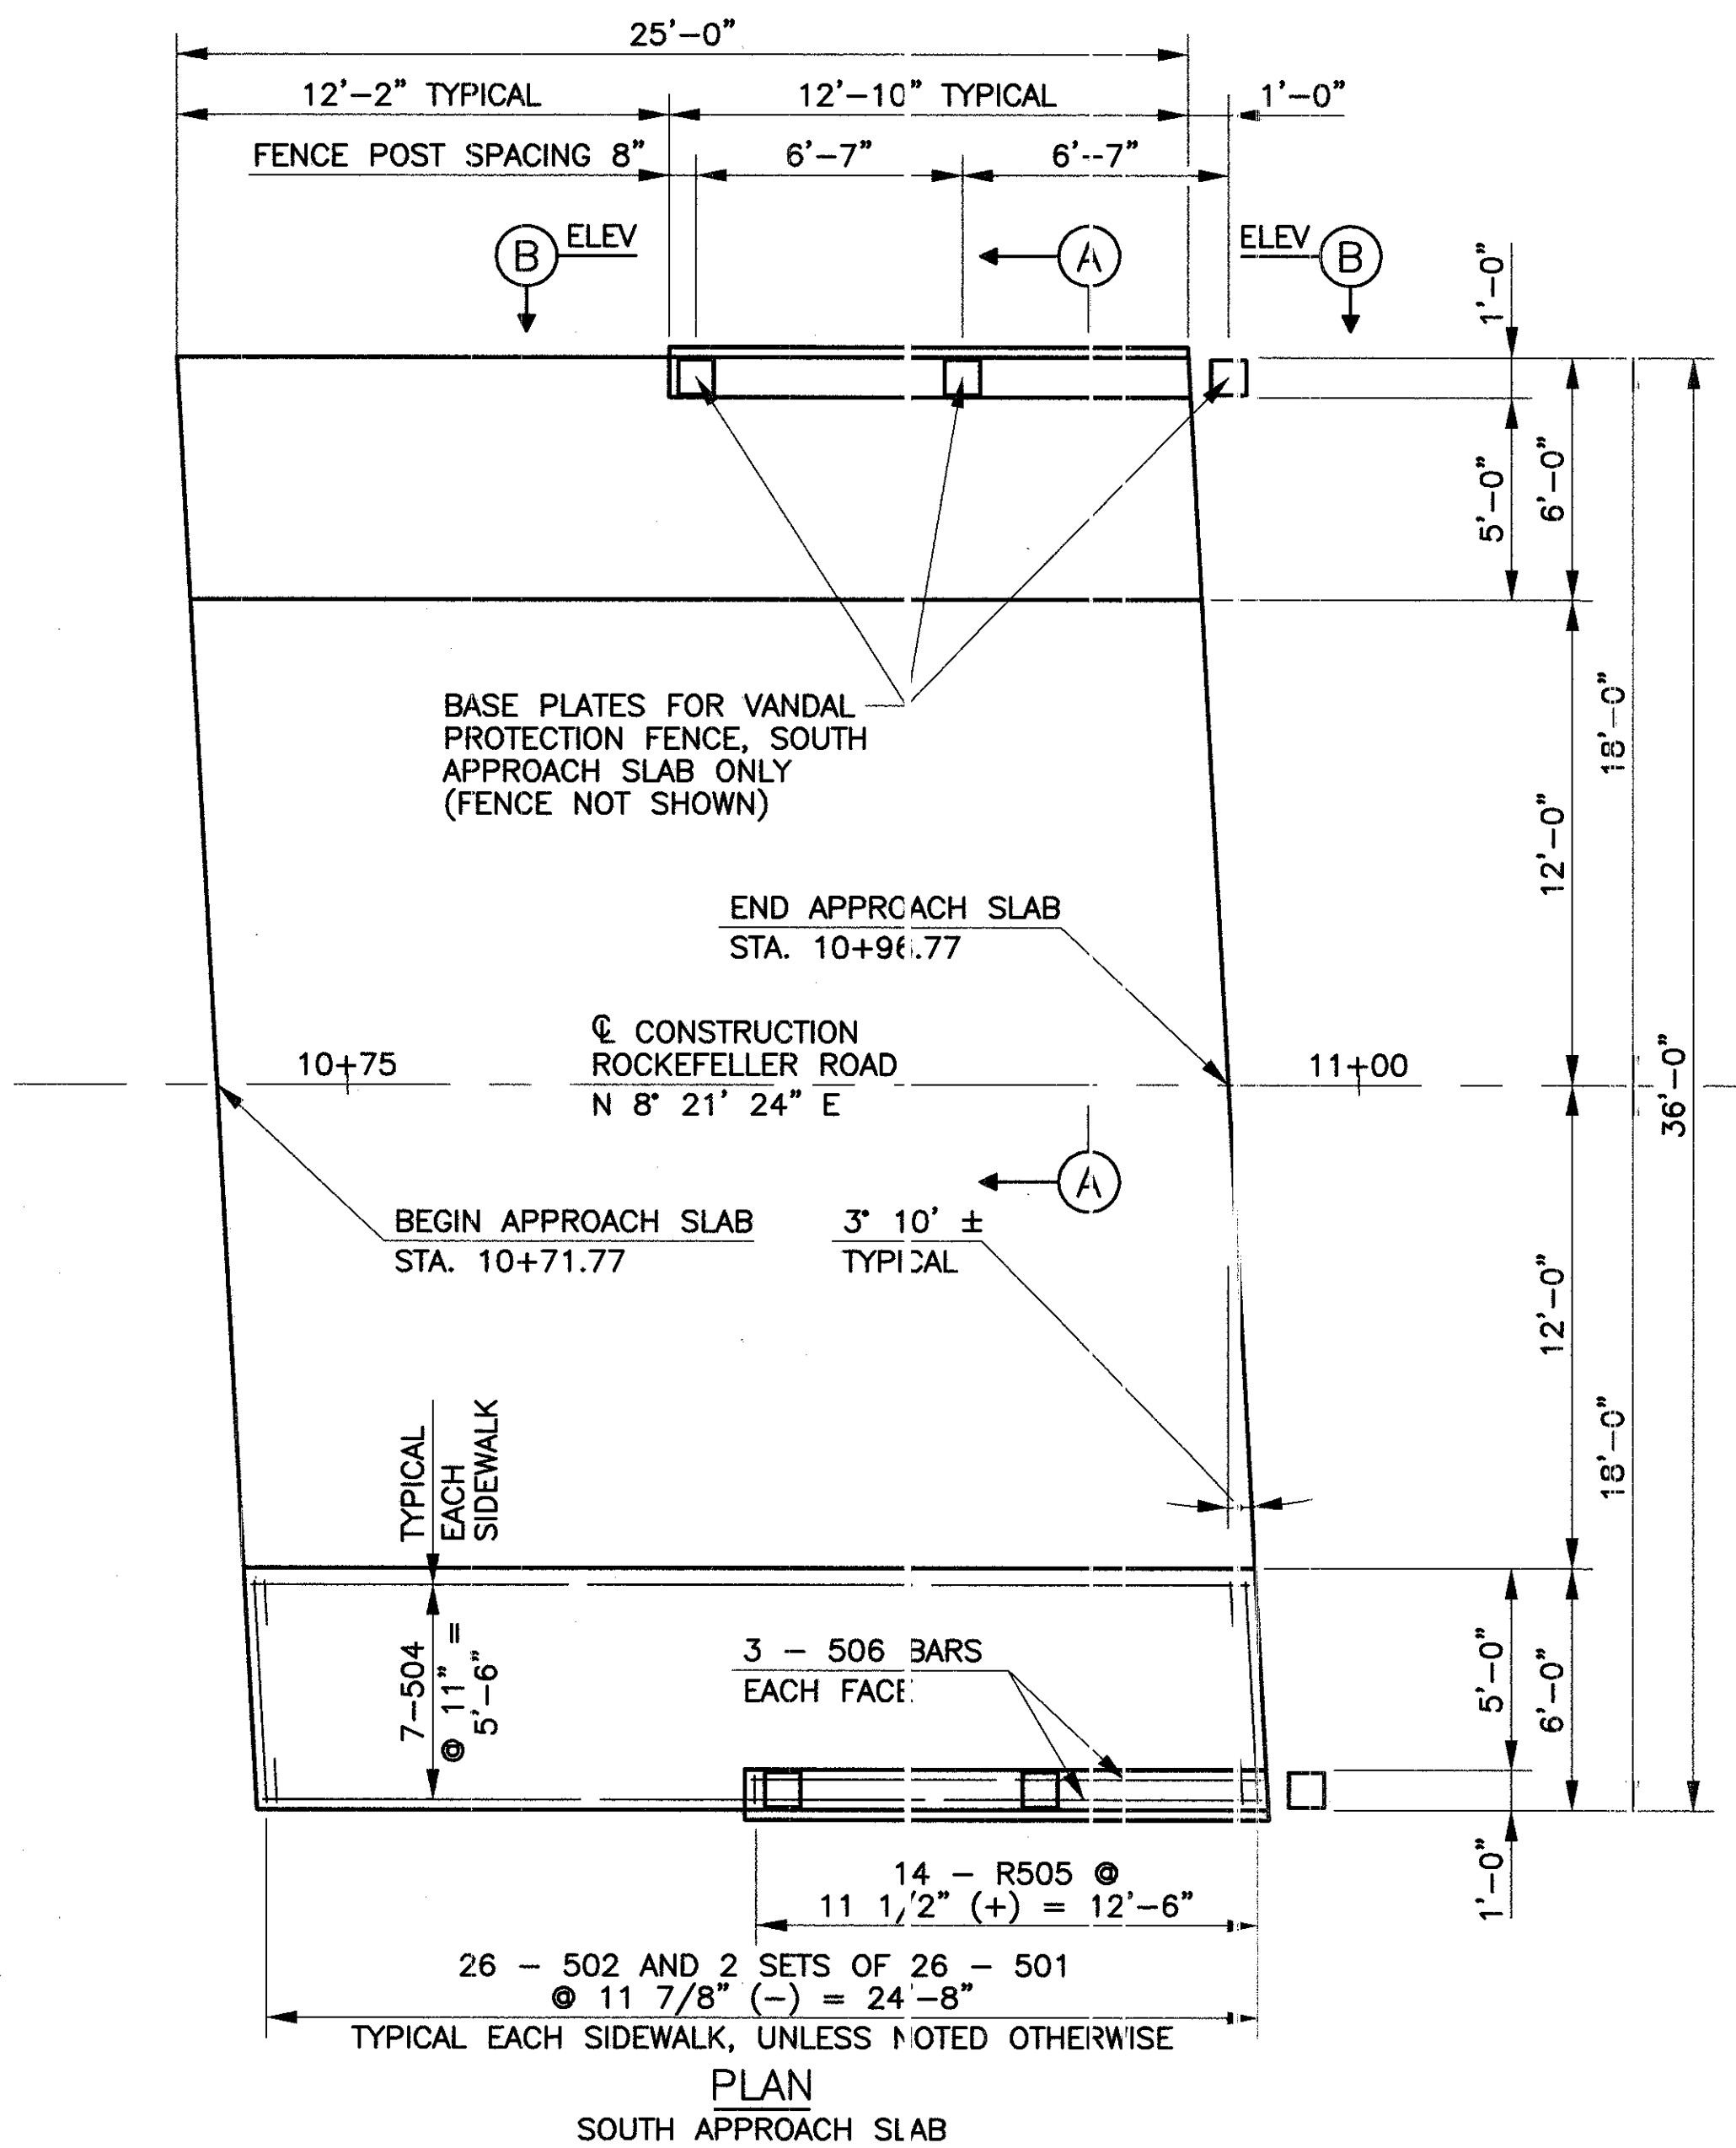

REINFORCING BAR LIST		
MARK	LENGTH	SHAPE
501	2'-10"	BT.
502	5'-6"	STR.
503	5'-2" TO	STR.
	5'-6"	
504	24'-6"	STR.
R505	8'-6"	BT.
506	12'-6"	STR.
507	11'-1"	STR.

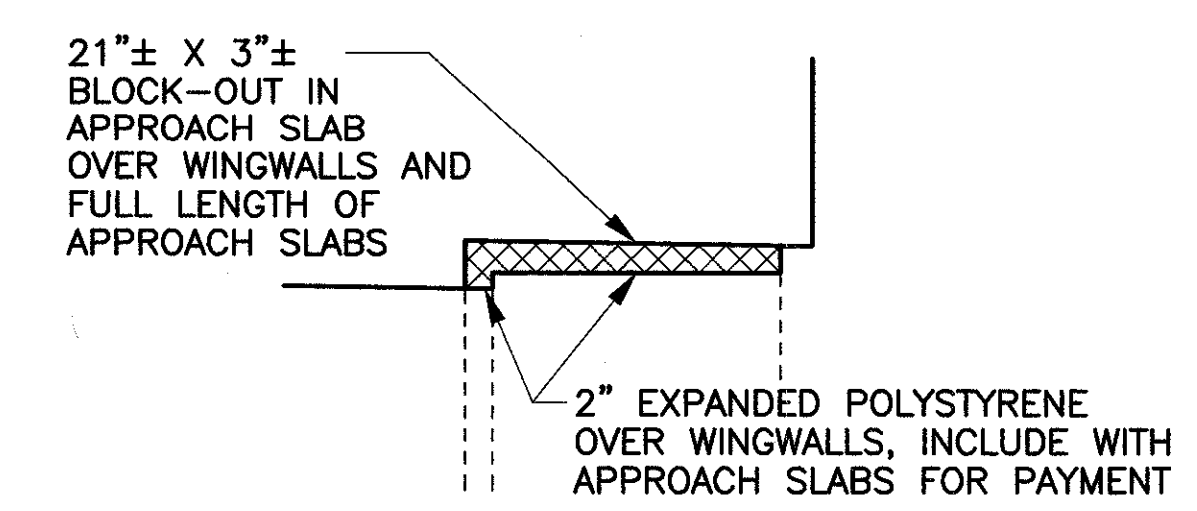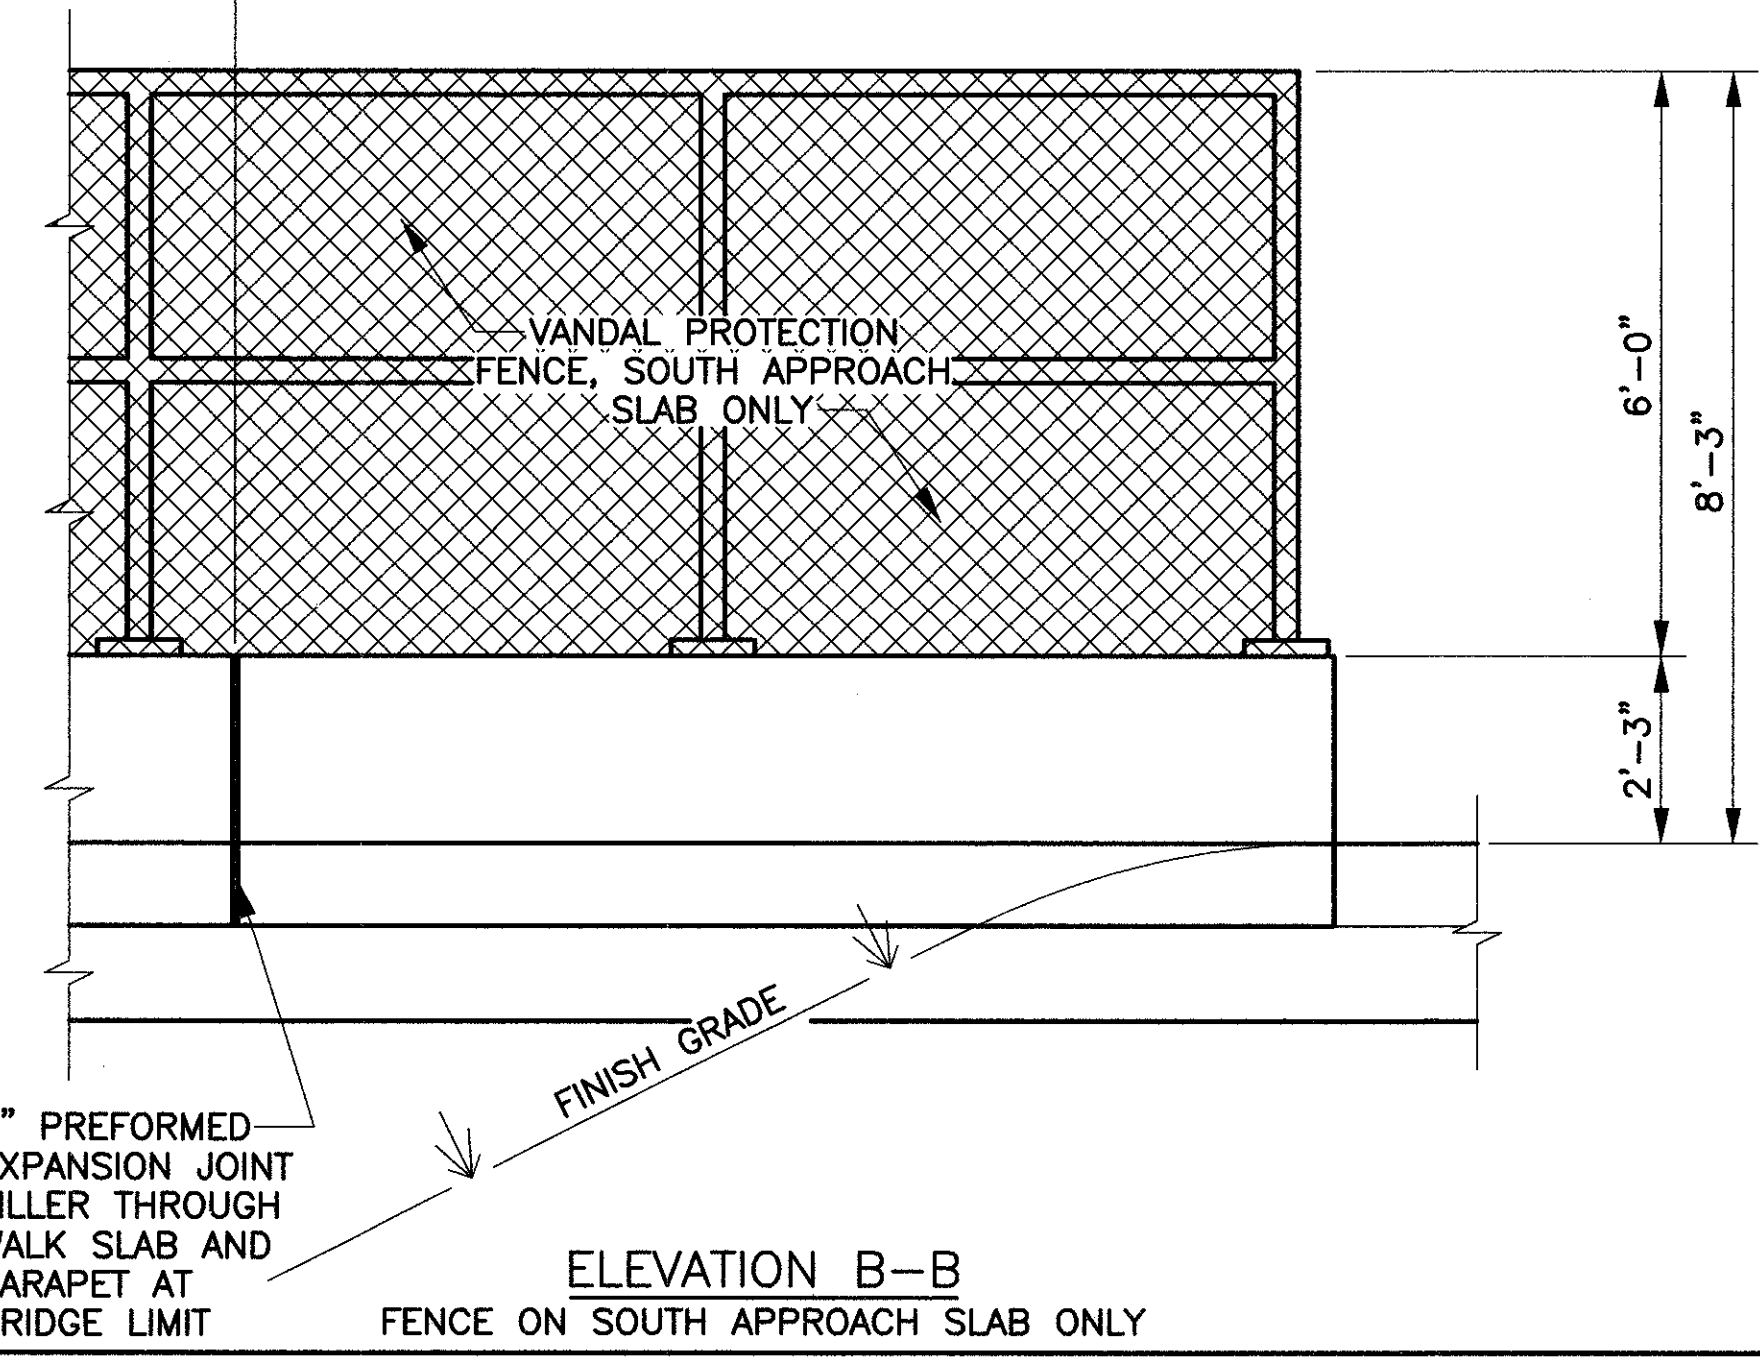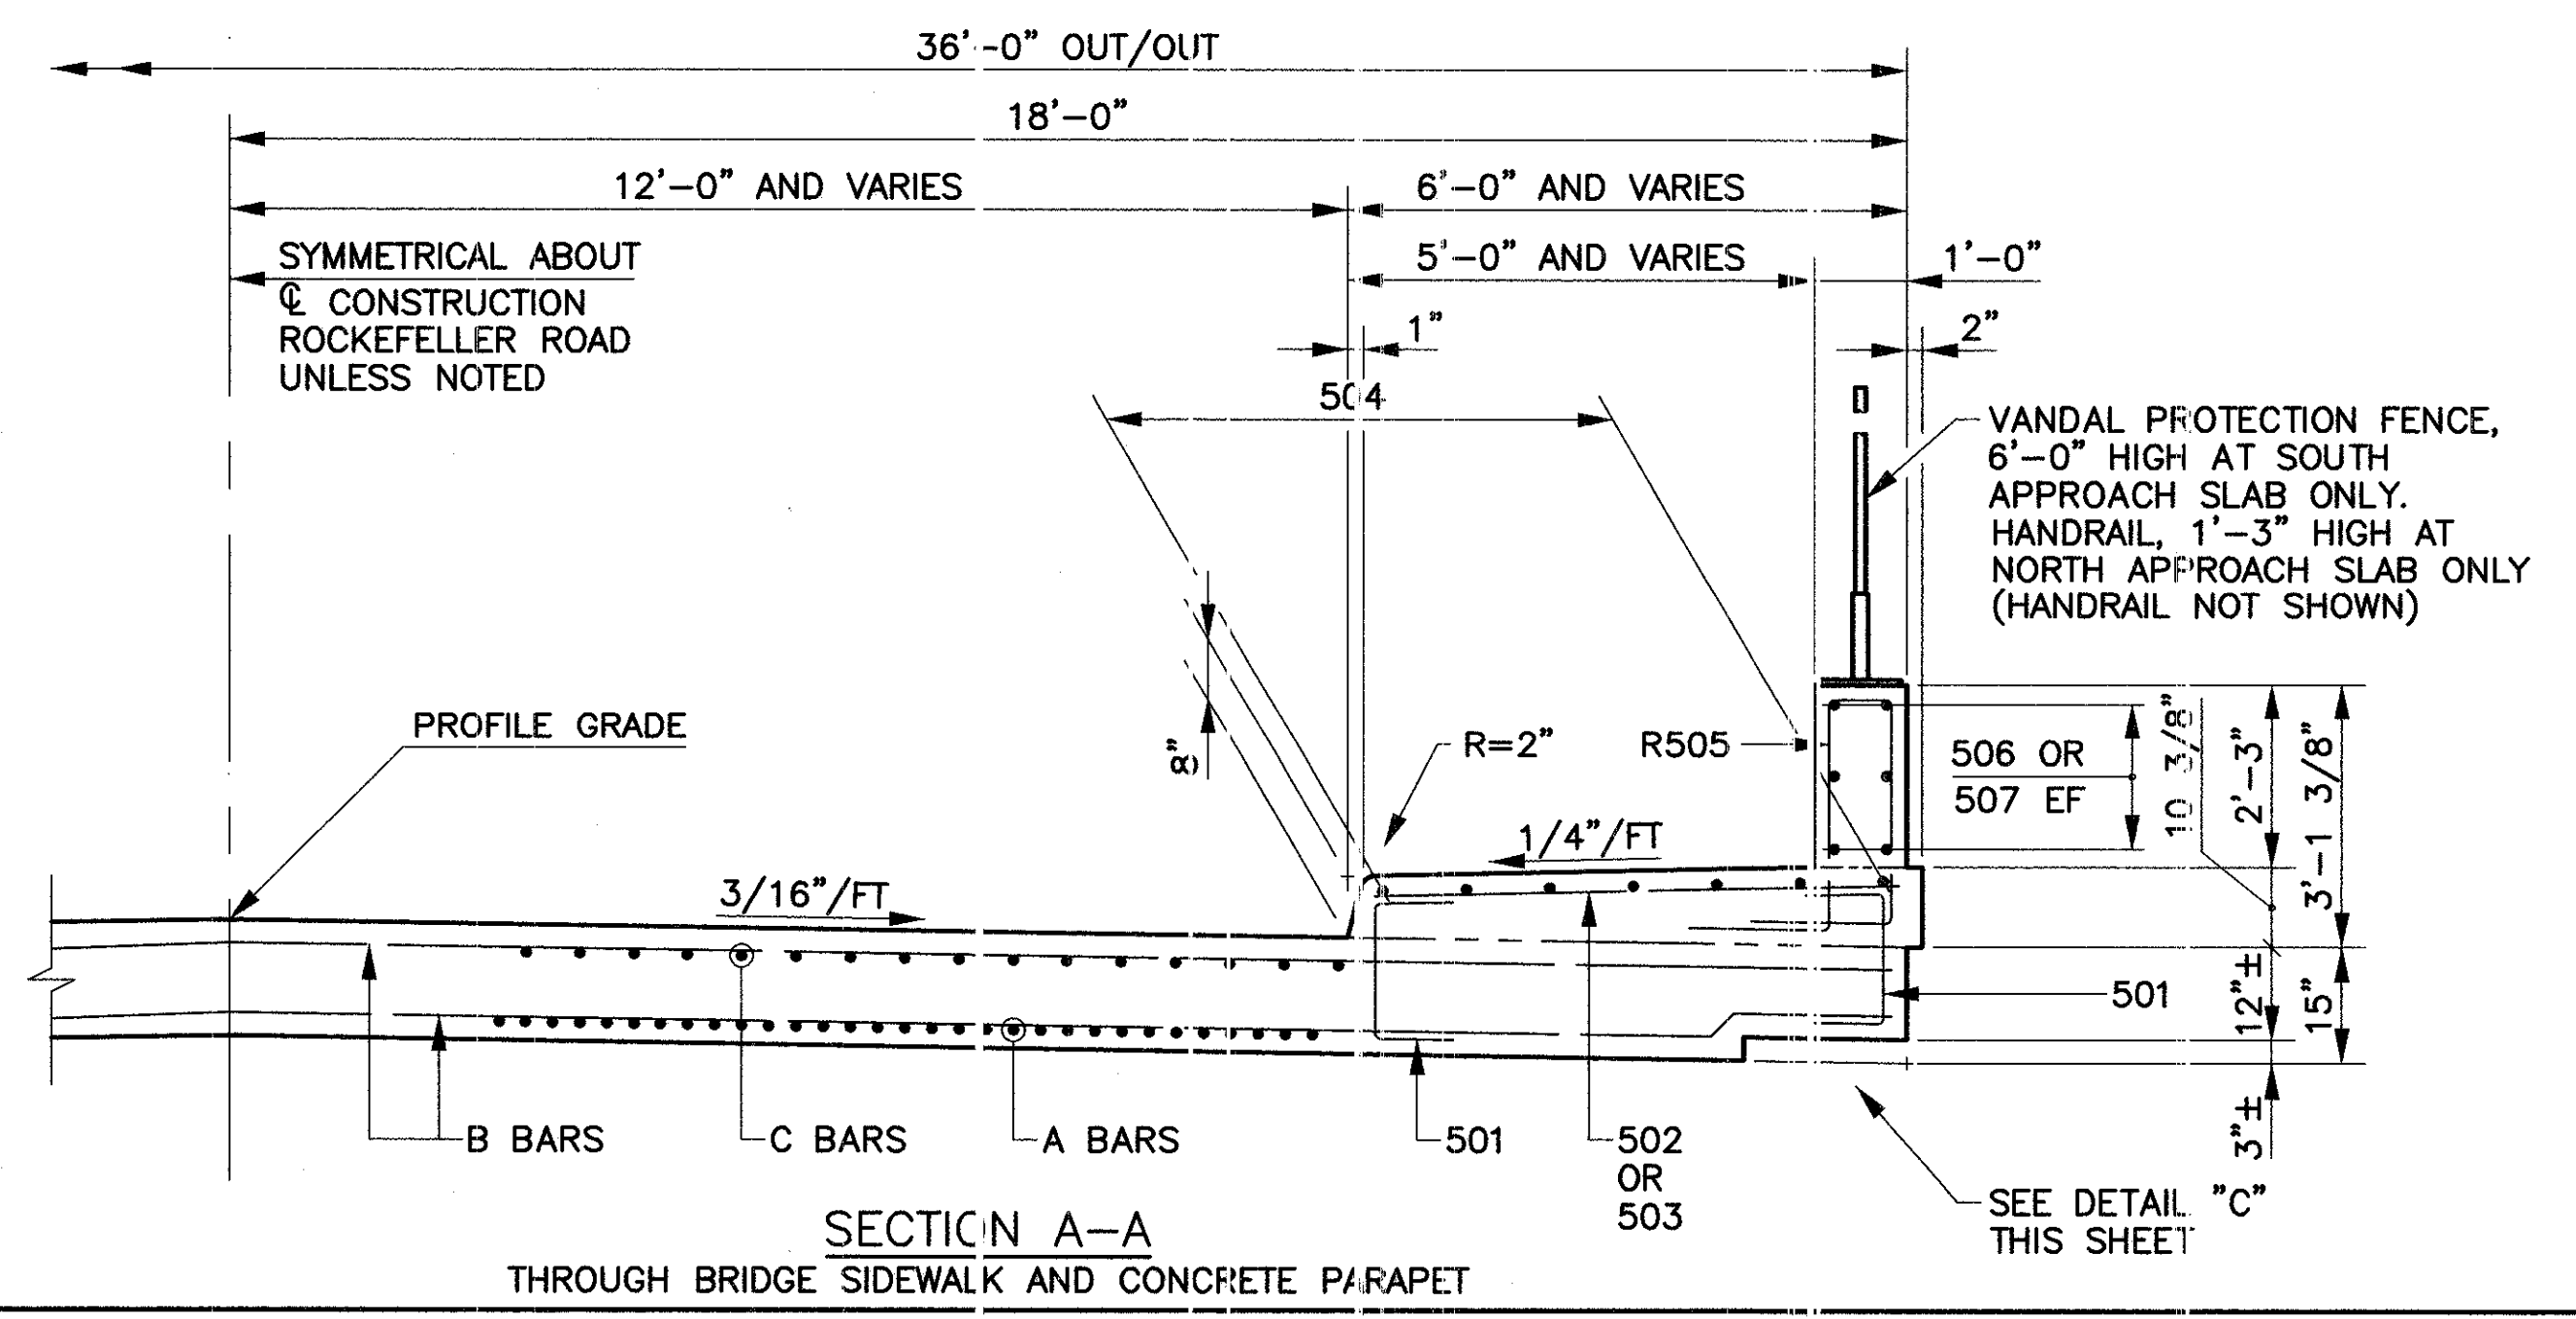

TITLE: W:\DRAWINGS\1102\current\plan\set\odot\cche-mts-approach-slab.dwg
PLOT: 1: 12/31/2001