


PLOTTED BY: jgrnovse  
 PLOTTED FROM PROJECTS\p19423gpc.dgn  
 19423GPC.DGN  
 19423GPC.DGN  
 16:10

MATCH LINE STA. 45+00  
 MATCH LINE STA. 31+00

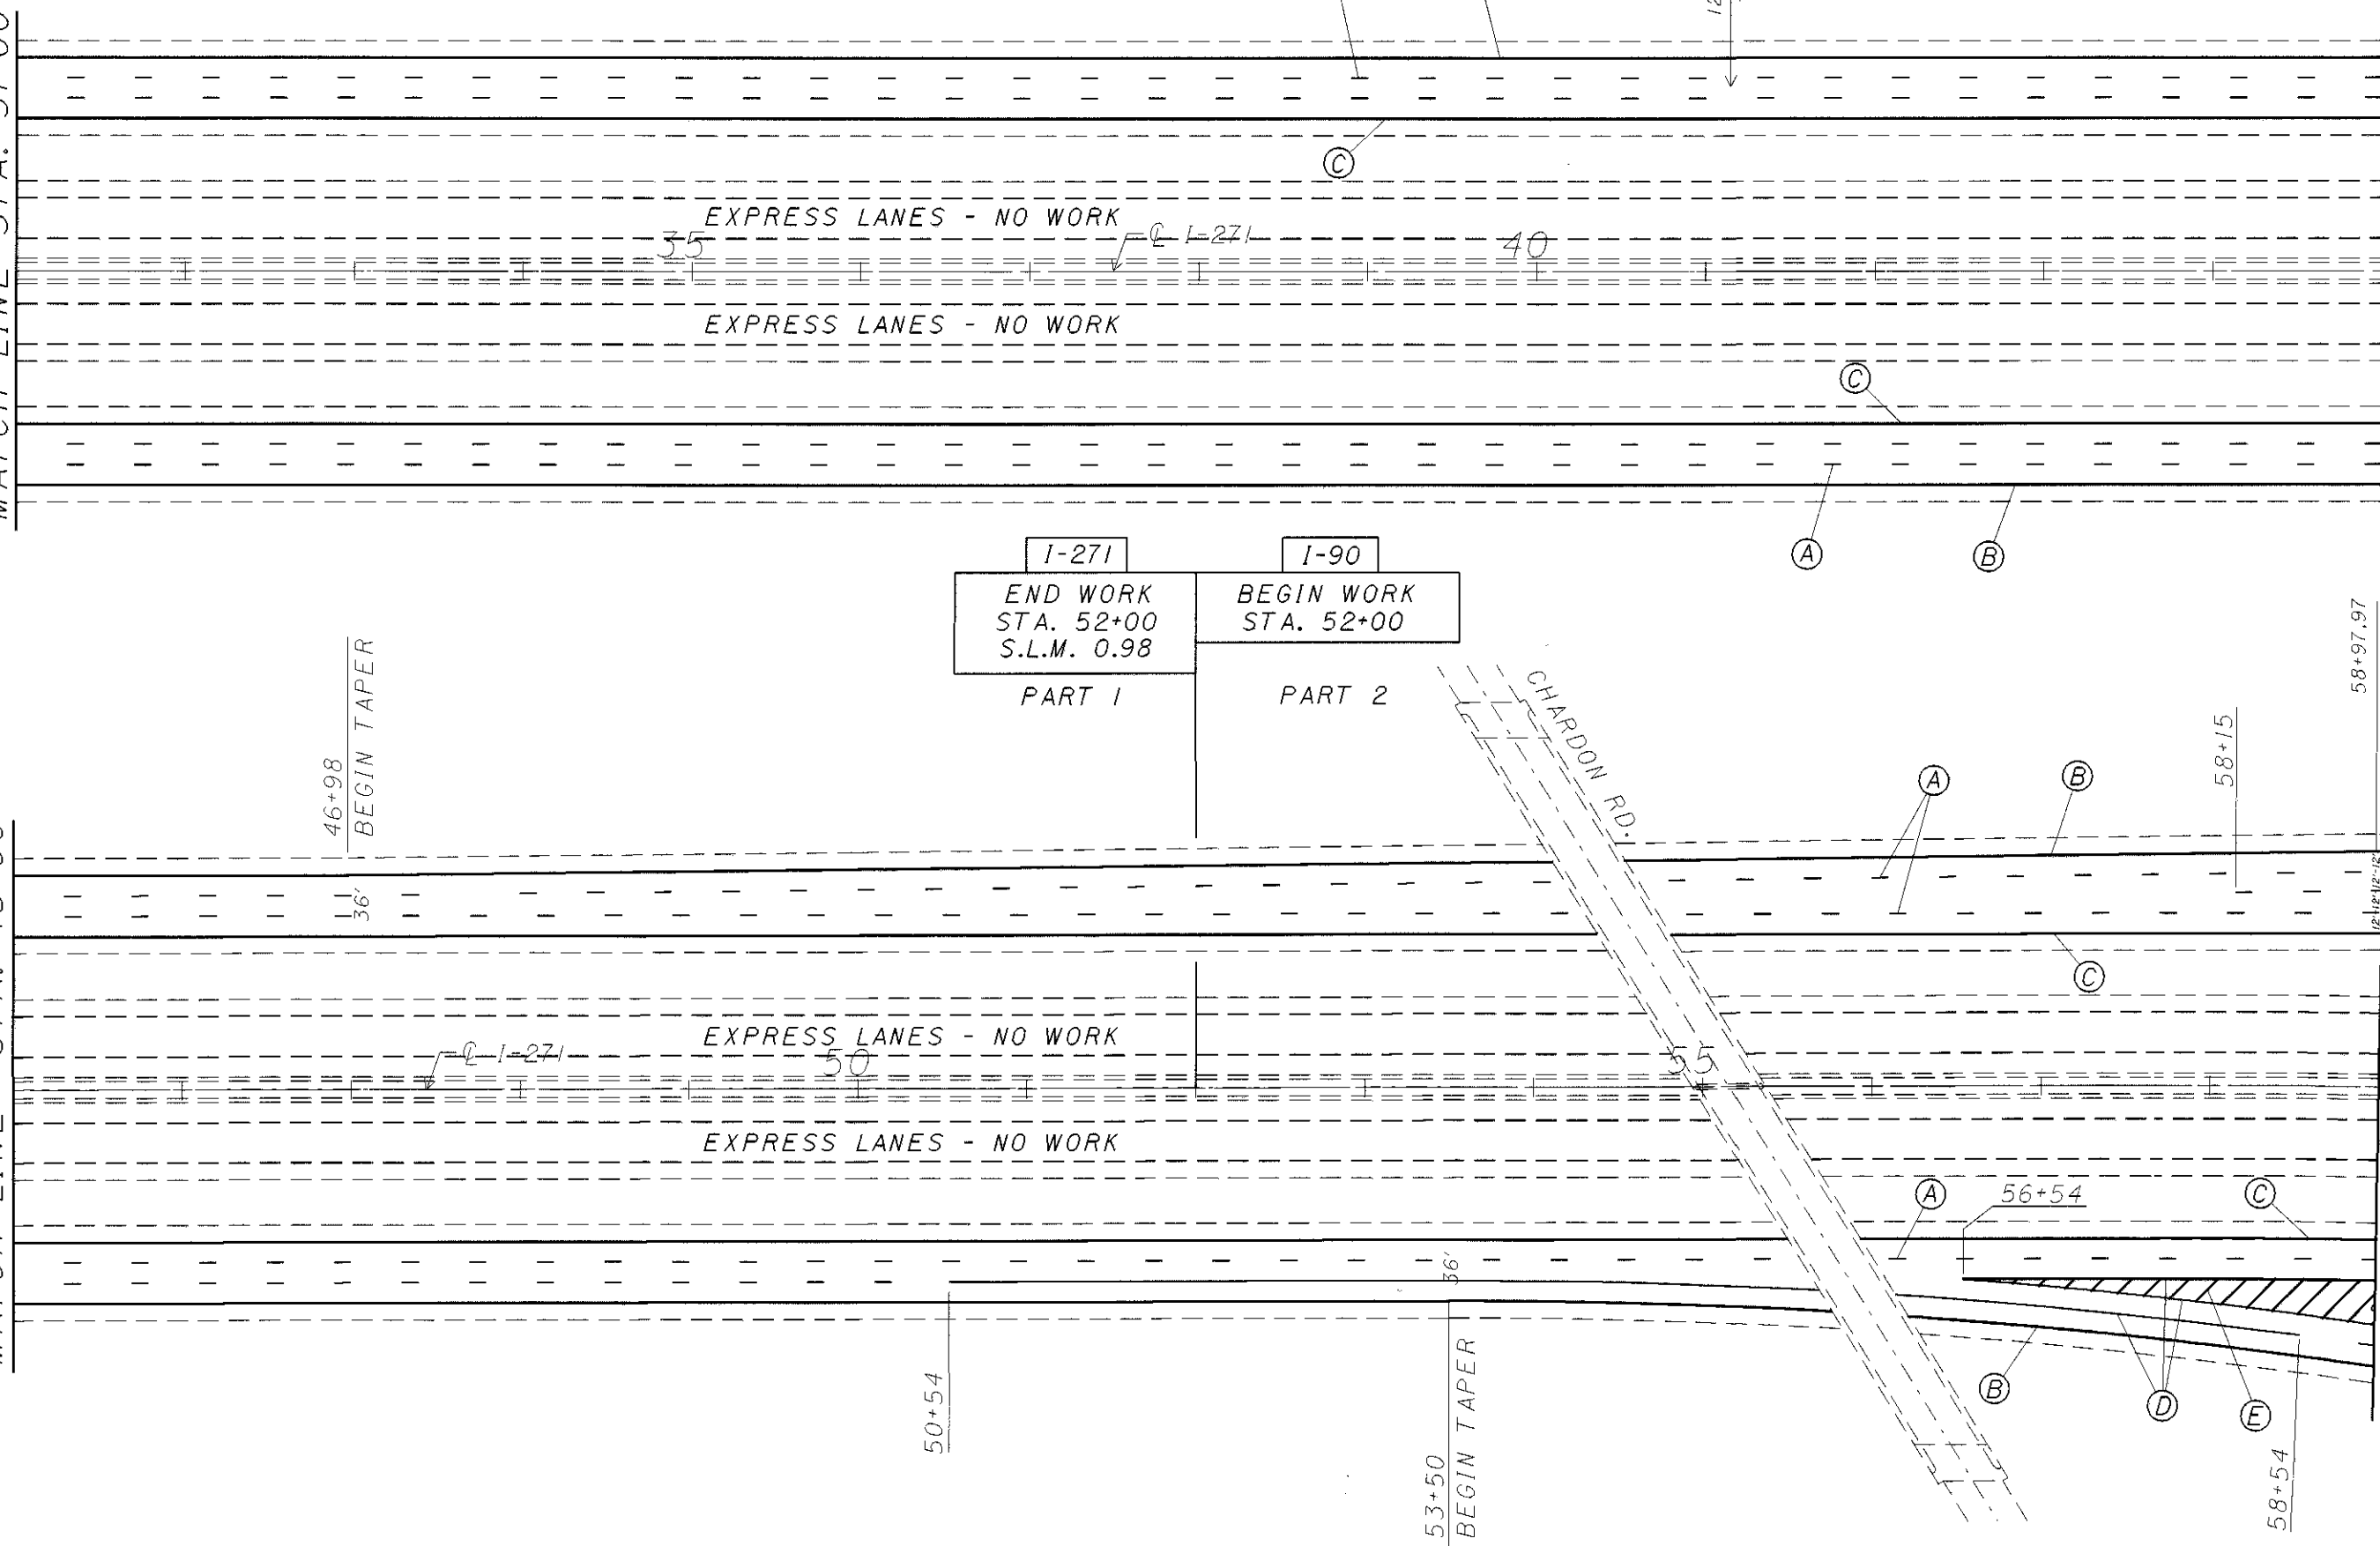

**LAK-090 / 271-01.8 / 00.00**

**PLAN SHEET I.R.-271**  
**STA. 31+00 TO STA. 59+00**

CALCULATED  
 CHECKED

HORIZONTAL  
 SCALE: IN FEET

100  
 50  
 0

N

33