


PLOTTED BY: jgrmovse  
PLOTTED FROM: PROJECTS\p\19423\19423.dgn  
19423GPD.DGN  
19423GPD.DGN  
PLOT SUBMITTED: 25-FEB-1999 16:09

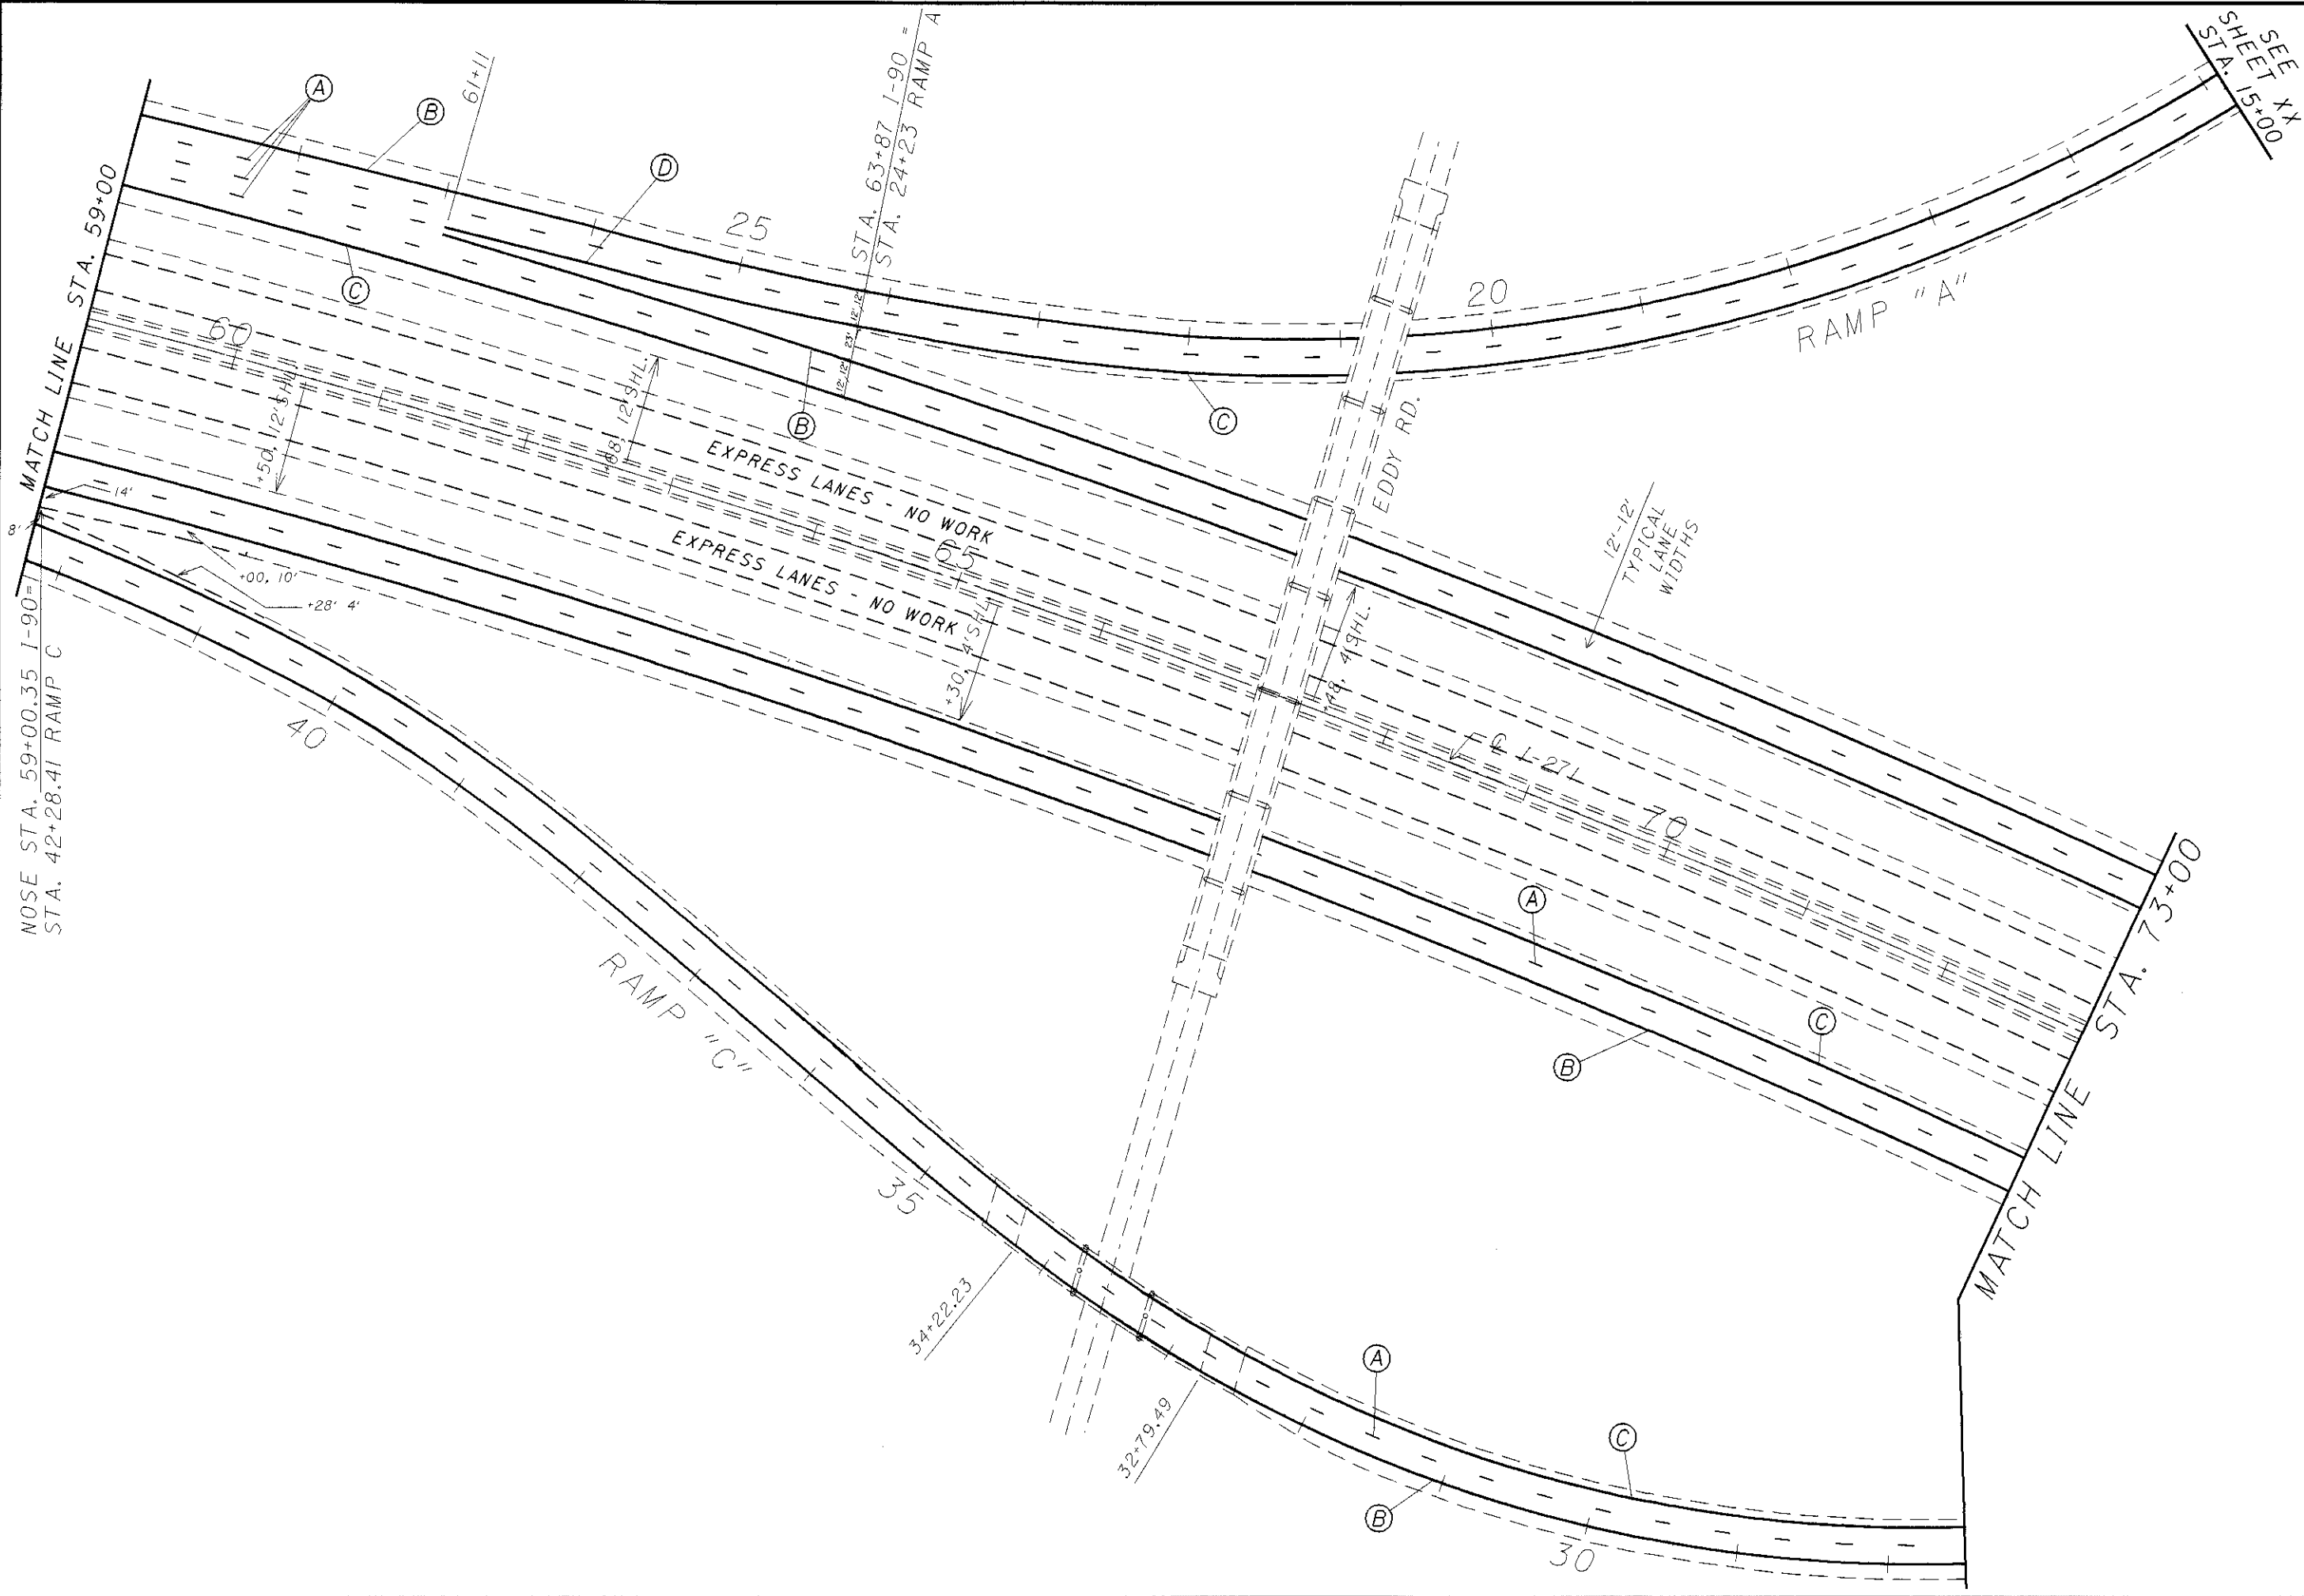

CALCULATED	CHECKED	PLAN SHEET I.R.-271 STA. 59+00 TO STA. 73+00	LAK-090/271-01.88 / 00.00	SEE SHEET XX STA. 15+00